



B.M. 3536 NW corner porch house on S.E. corner of Gold & 33rd St.
 B.M. 3409 NW corner of North house ent walk 2' from house S.E. corner Benway & Gold
 B.M. 9538 N.E. corner conc. porch house 401 Benway
 B.M. 9547 N.W. corner conc. porch house 311 Benway


Chaining from W. to E. on S. Pl.

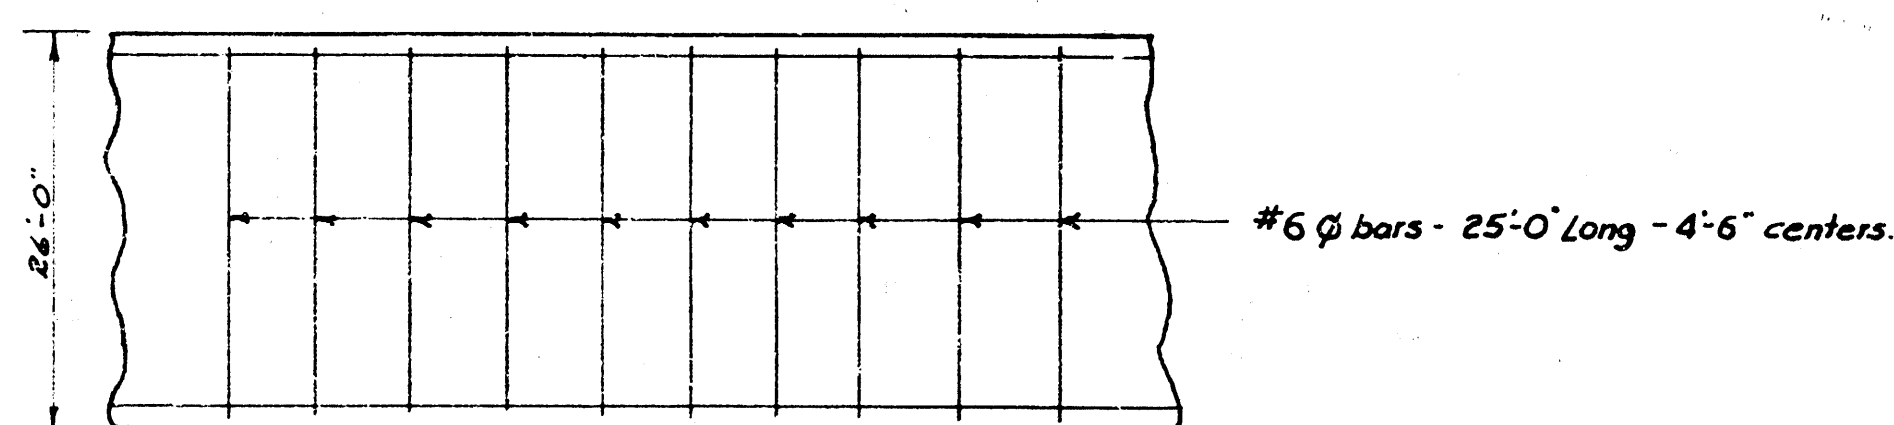

TYPICAL STEEL PATTERN
 Sta. 0+00 to Sta. 5+05.19
 No Scale.

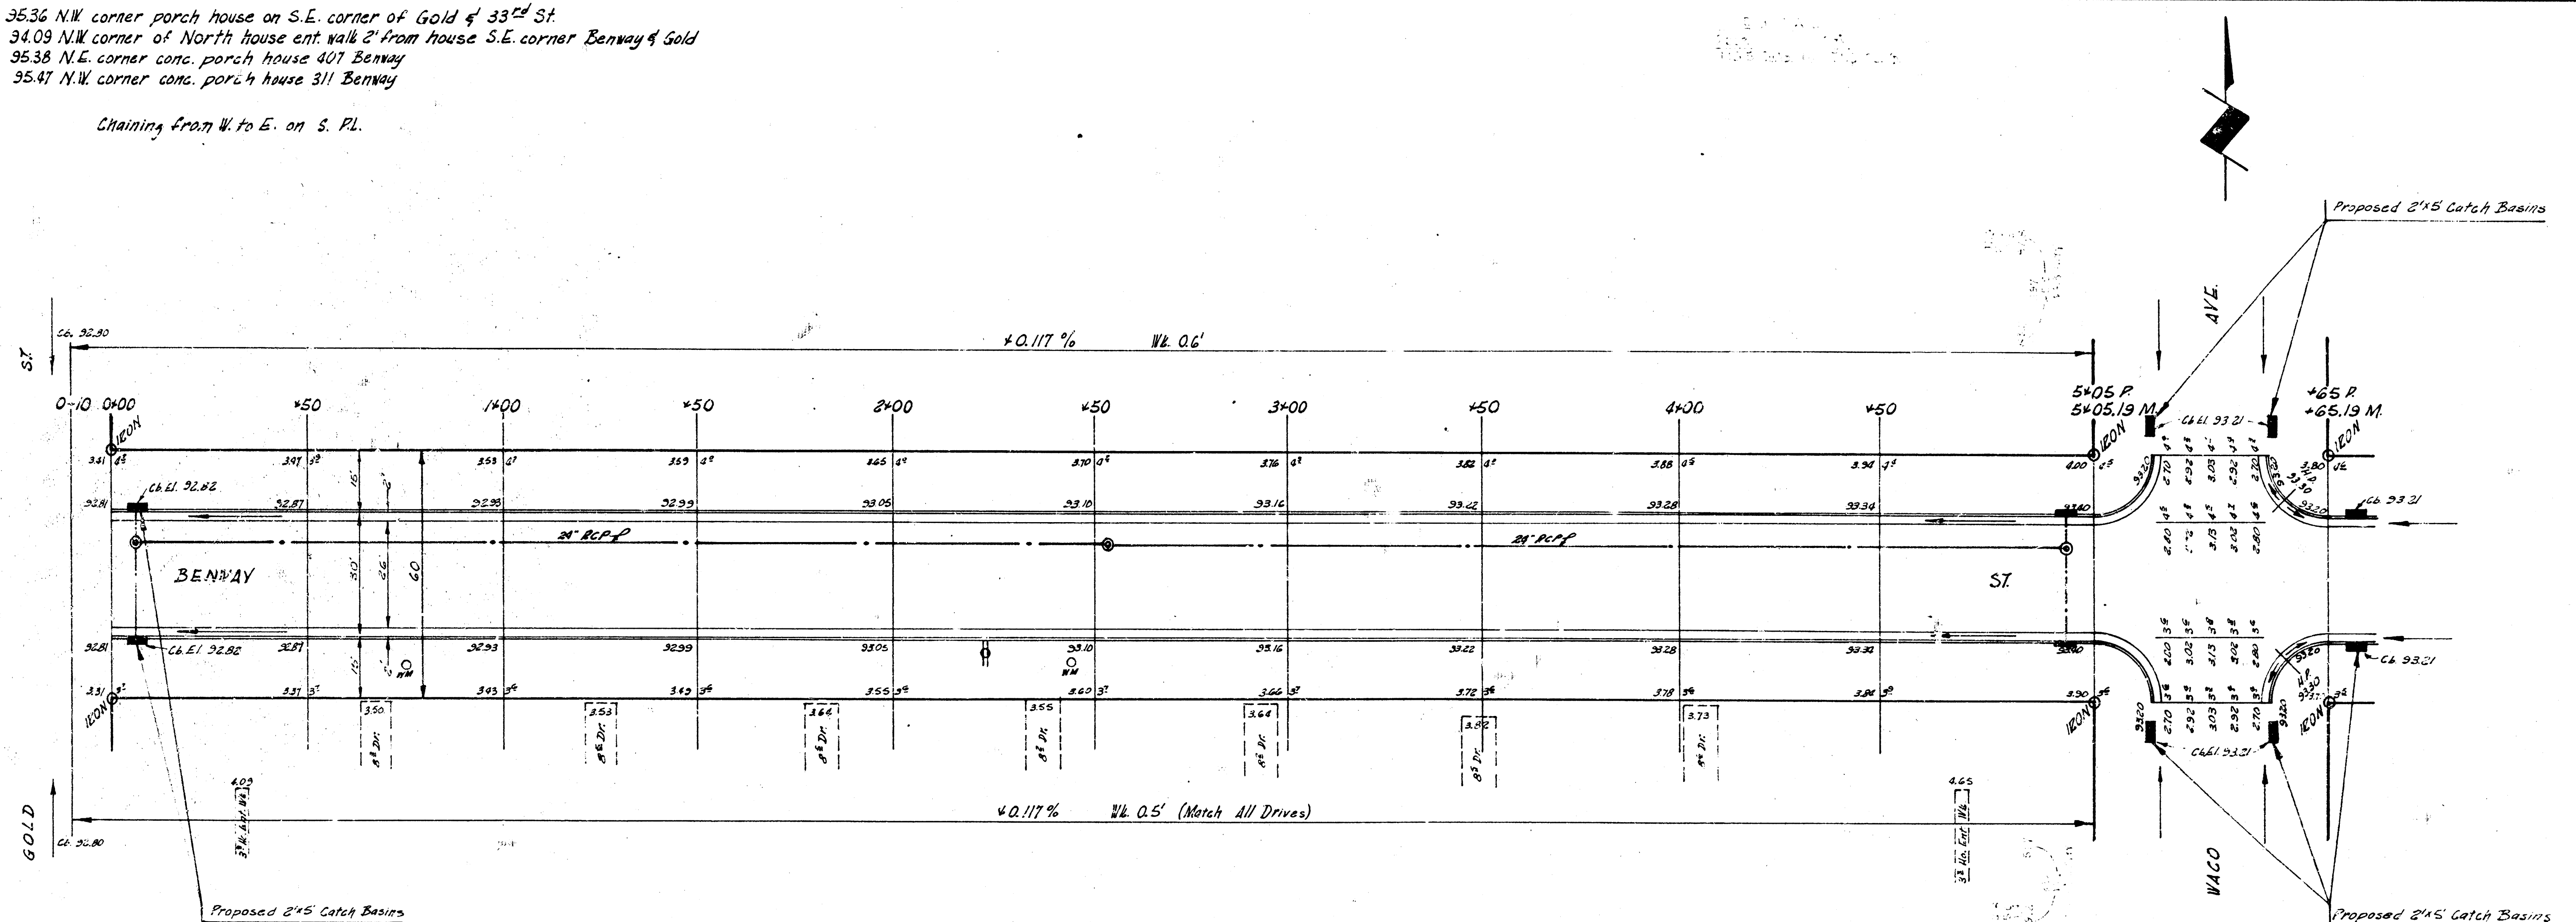

BENWAY ST.
 E.L. GOLD - W.L. WICHITA
 26-2-30 A.C.
 CITY OF WICHITA, KANS.
 B.E. SMITH CITY ENGINEER
 SEPT. 1956 PROJ. NO. C14-79

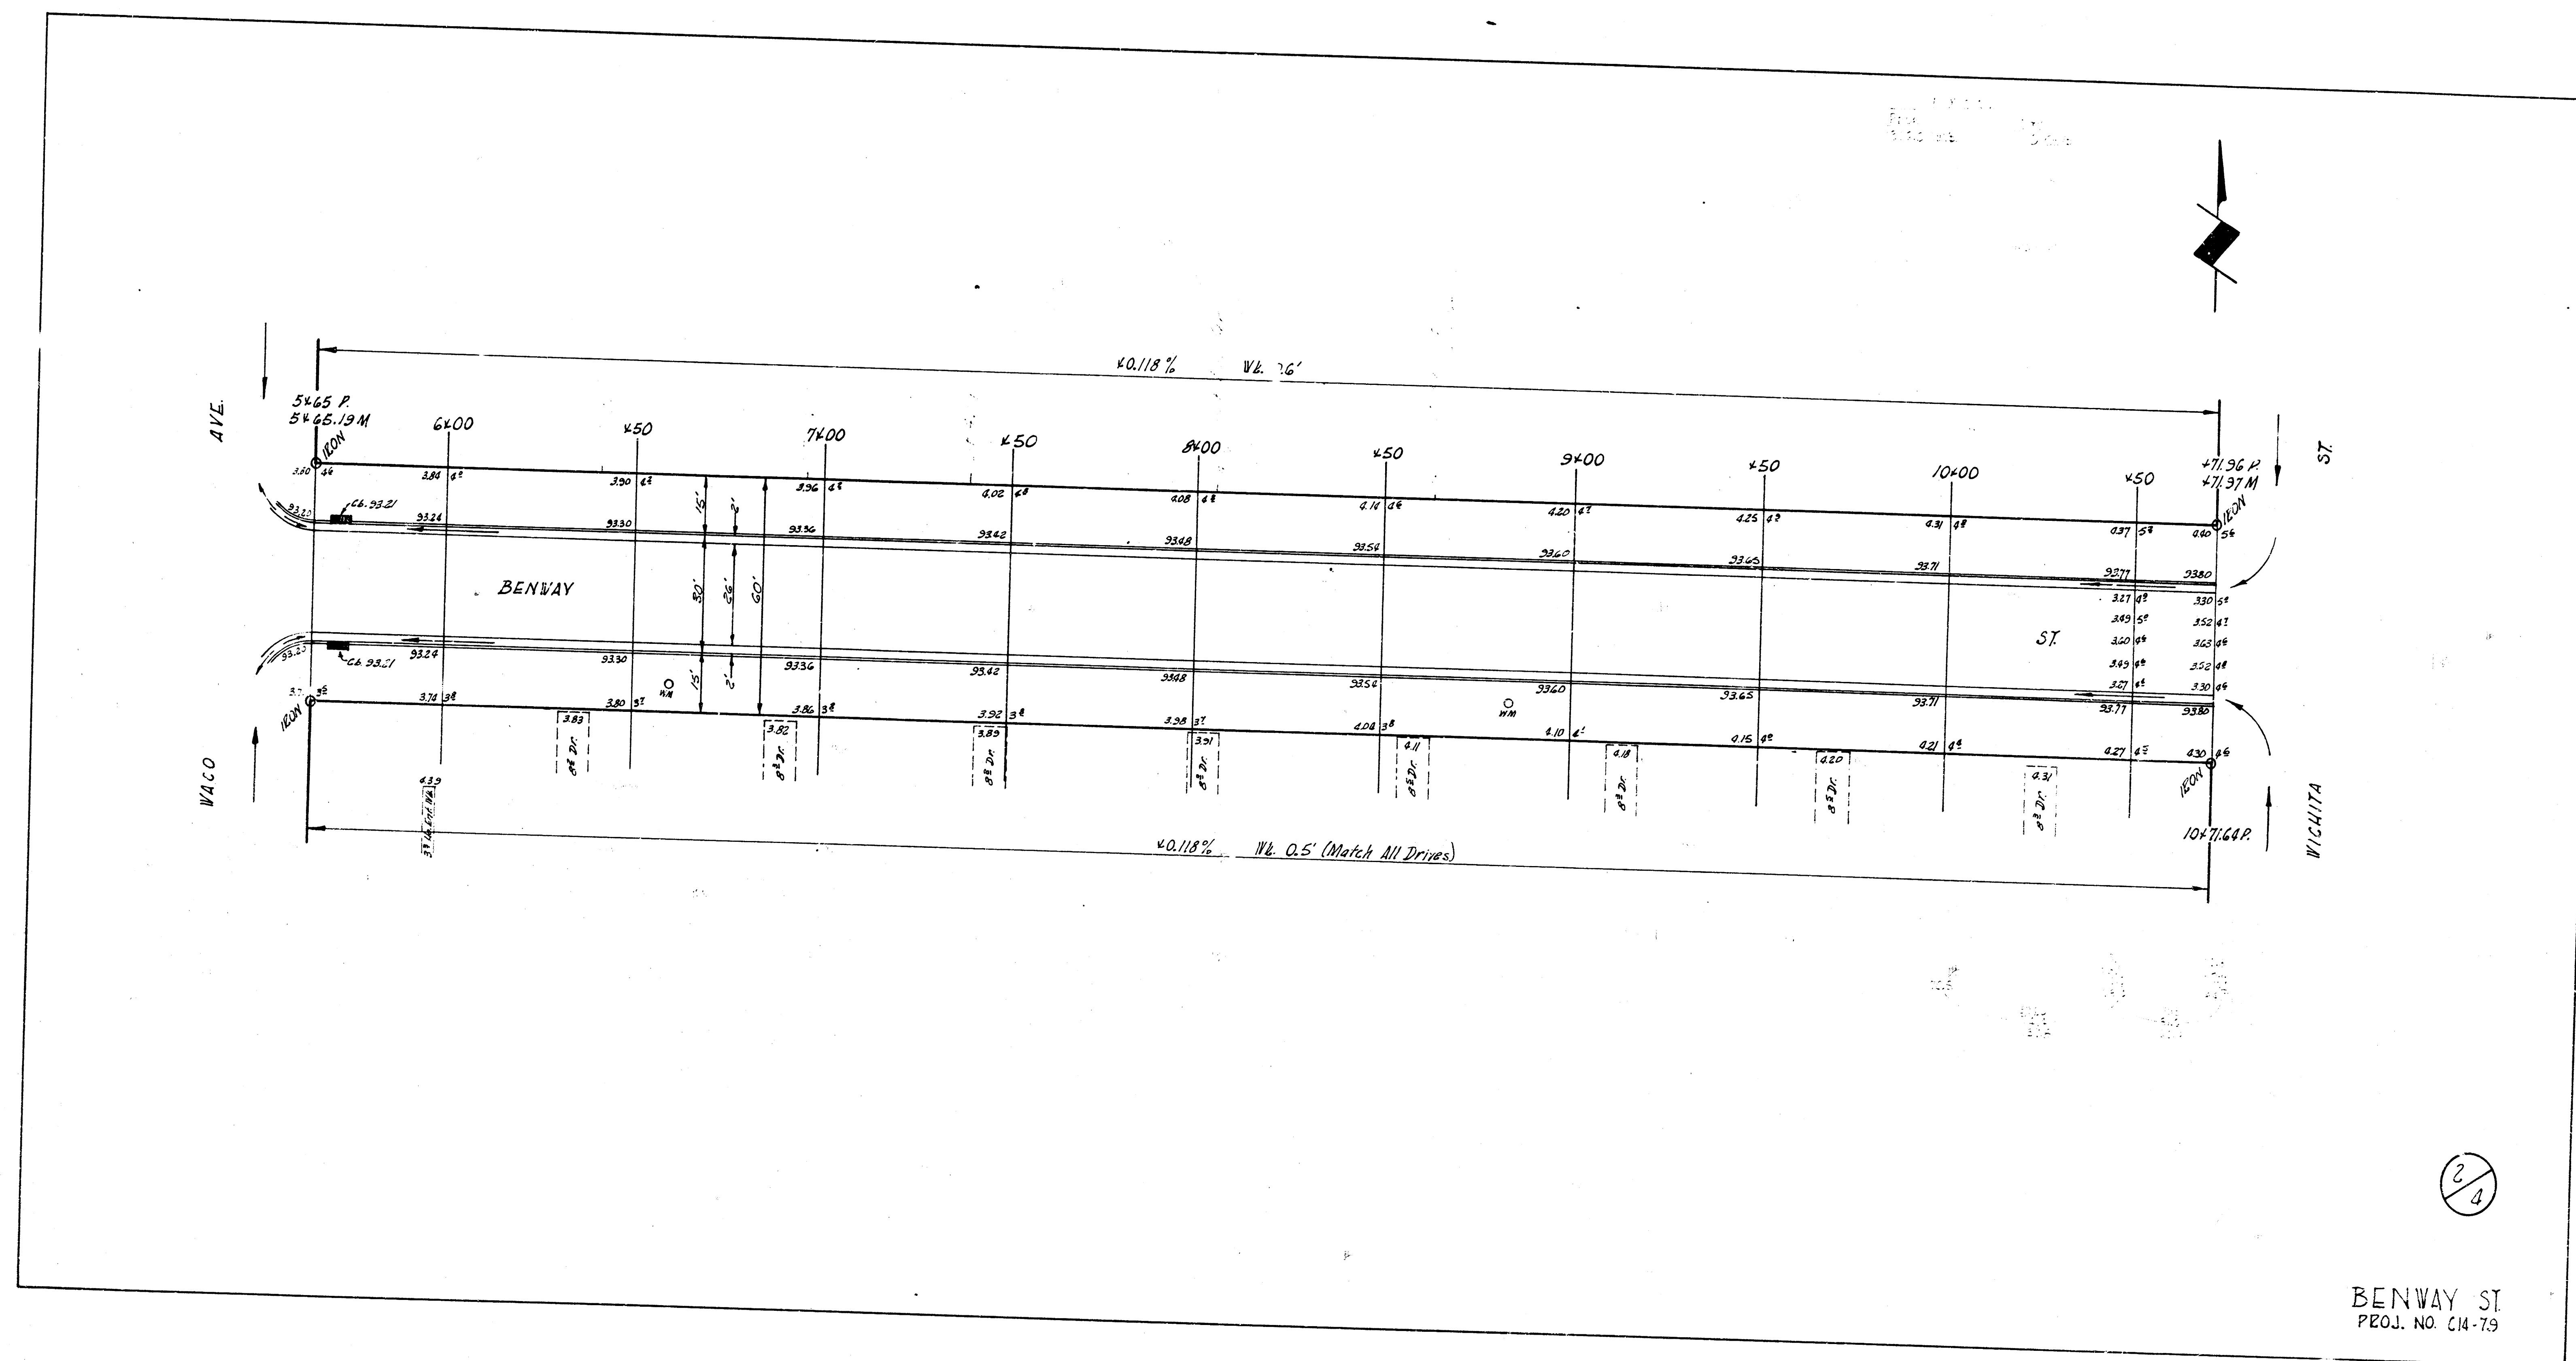

BENWAY ST
PROJ. NO. 614-79