
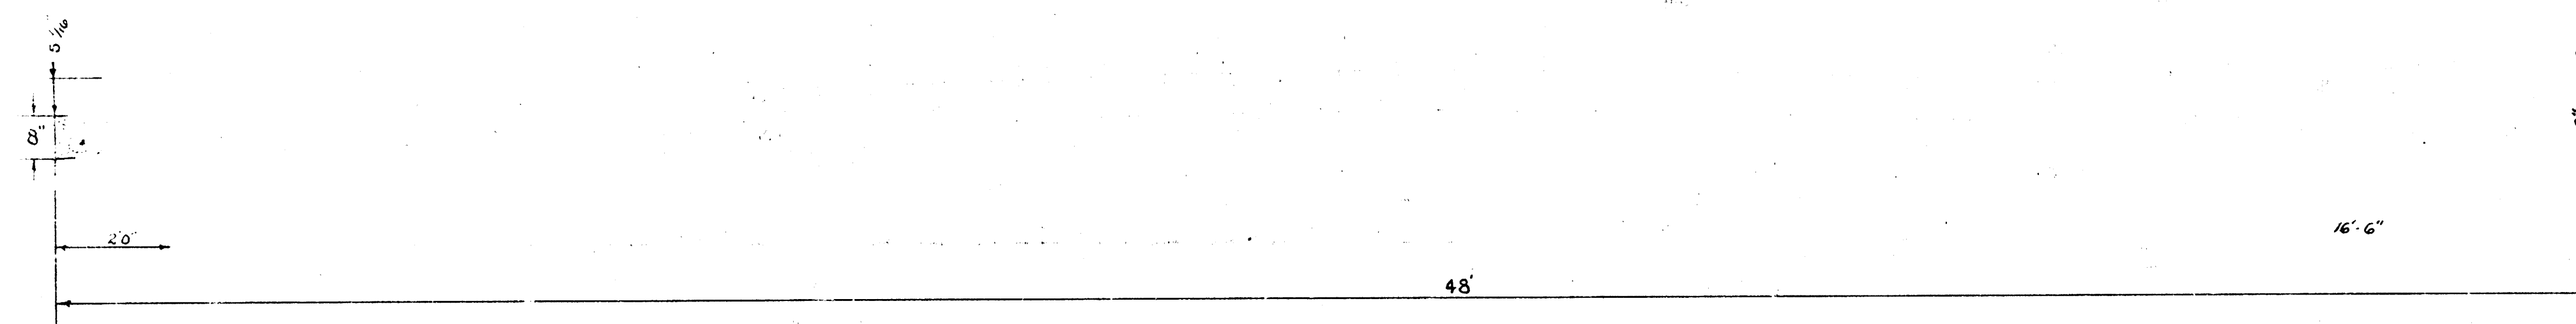


(Now 200 ELEV)
BICKEL AVE
 @ 13TH TO S.L. I - 235
PROJECT C14-45

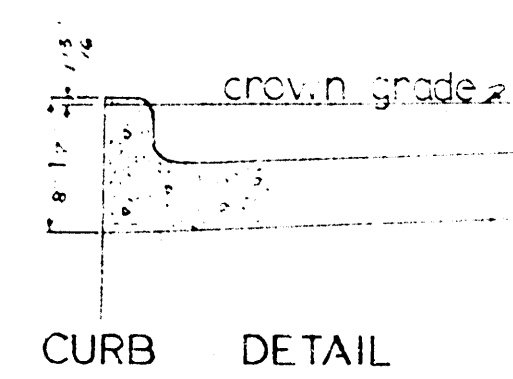

Rates of Application:

Outback Asphalt (MC-3) Prime coat = 0.5 gal/sq yard

(NC-2) Tack Coat = 0.0 gal/sq yard

Asphalt Cement (AC-7) 6 1/2% by wt. aggregate

STATE	HIGHWAY	SPECIFICATIONS
Surface	Prime (MC-3)	
		slope 1/2" / ft
		aggregate for shoulder (AC-4)
		8.0' stabilized shoulder
		to be laid as 12 yds. wide shoulder



