


B.M. 32.68 Top of collar on sillcock face of House #228 E. Althaus.  
 Stationing on S.B.

**NOTE**  
 Excavation from this project to be  
 used for fill on Berkeley, Proj. No. C14-84

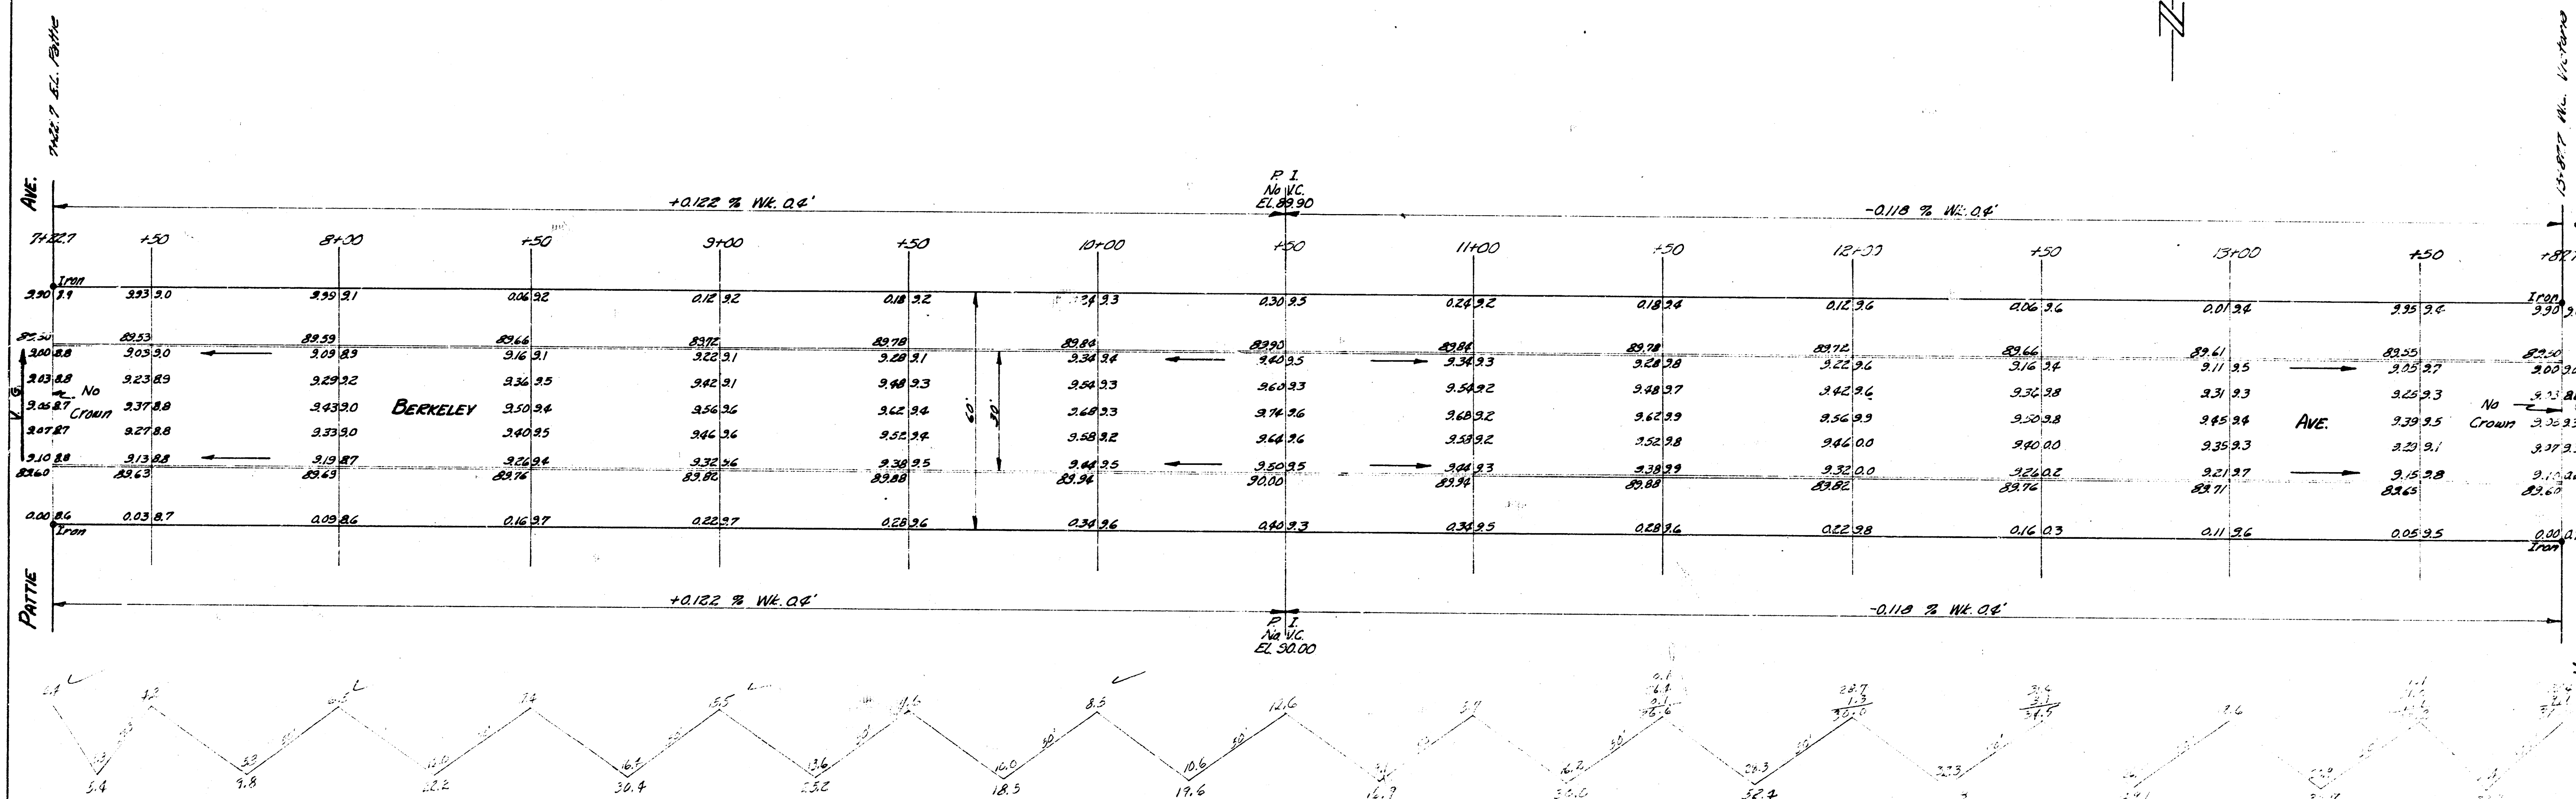

Excavation  
 City  
 Cut  
 716.3  
 137.3 cu. yds.



**BERKELEY**  
 EL. PATTE TO W.L. VICTORIA  
 30' CONC. & CO.  
 CITY OF WICHITA KANSAS  
 B.E. SMITH CITY ENGINEER  
 JULY 1954 PROJ. No. C14-85