


PAVING PLAN 1943 BEVERLY DR. - SL. GILBERT ST. to NL. MORRIS ST.

Cb. & Gt. Only

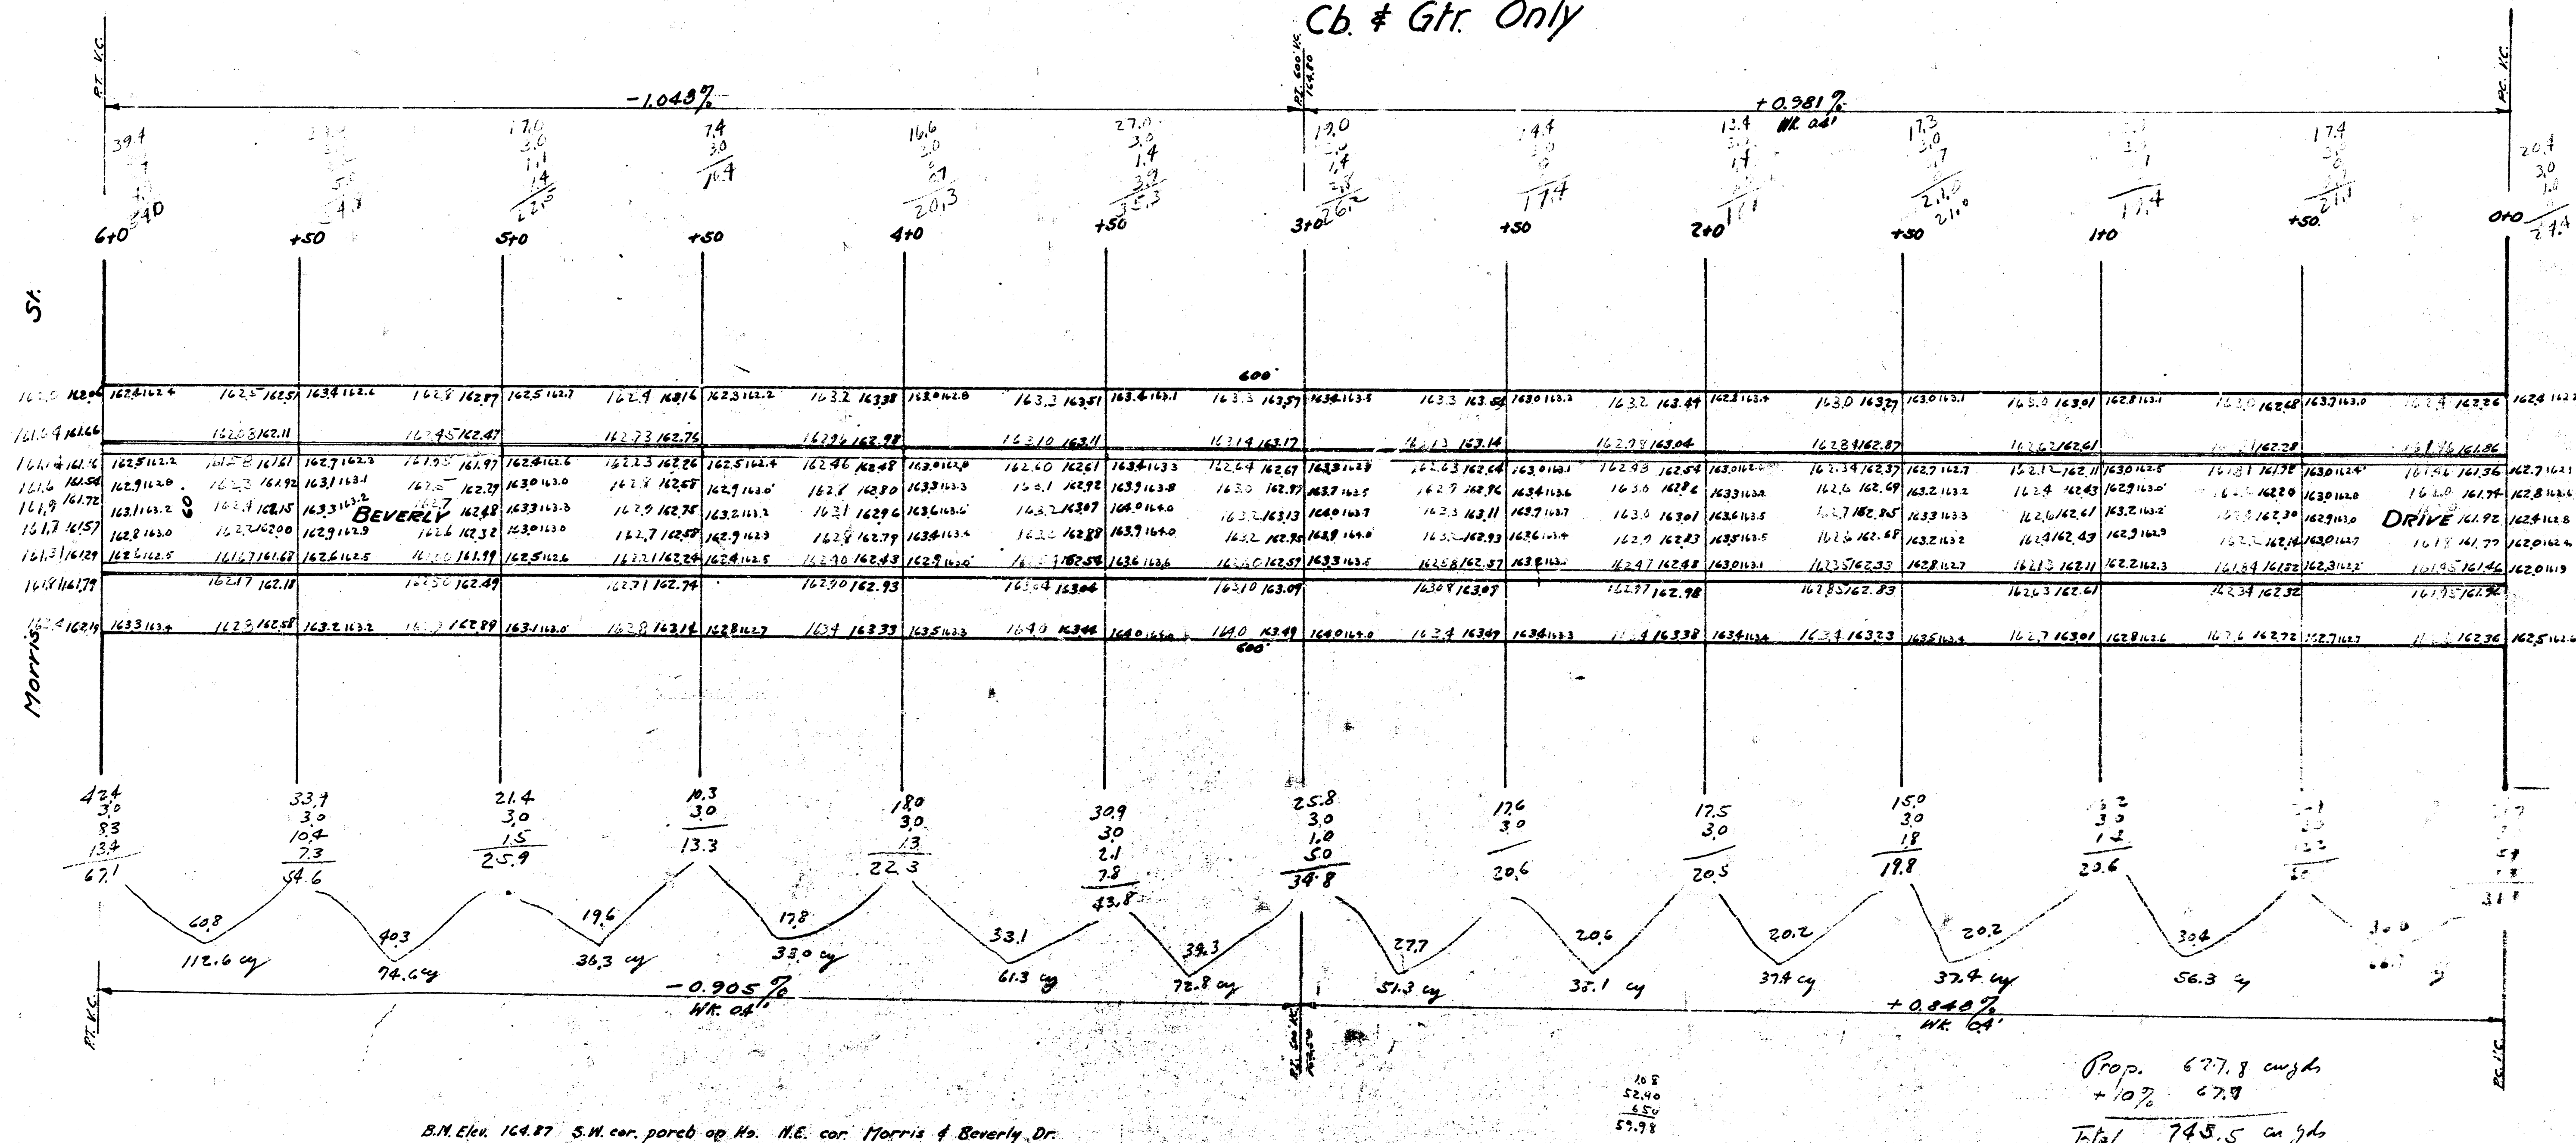

B.M. Elev. 164.87 S.M. cor. par. op. No. 11.E. cor. Morris & Beverly Dr.

Prop. 677.8 cu yd
+10% 677.8
Total 743.5 cu yd