
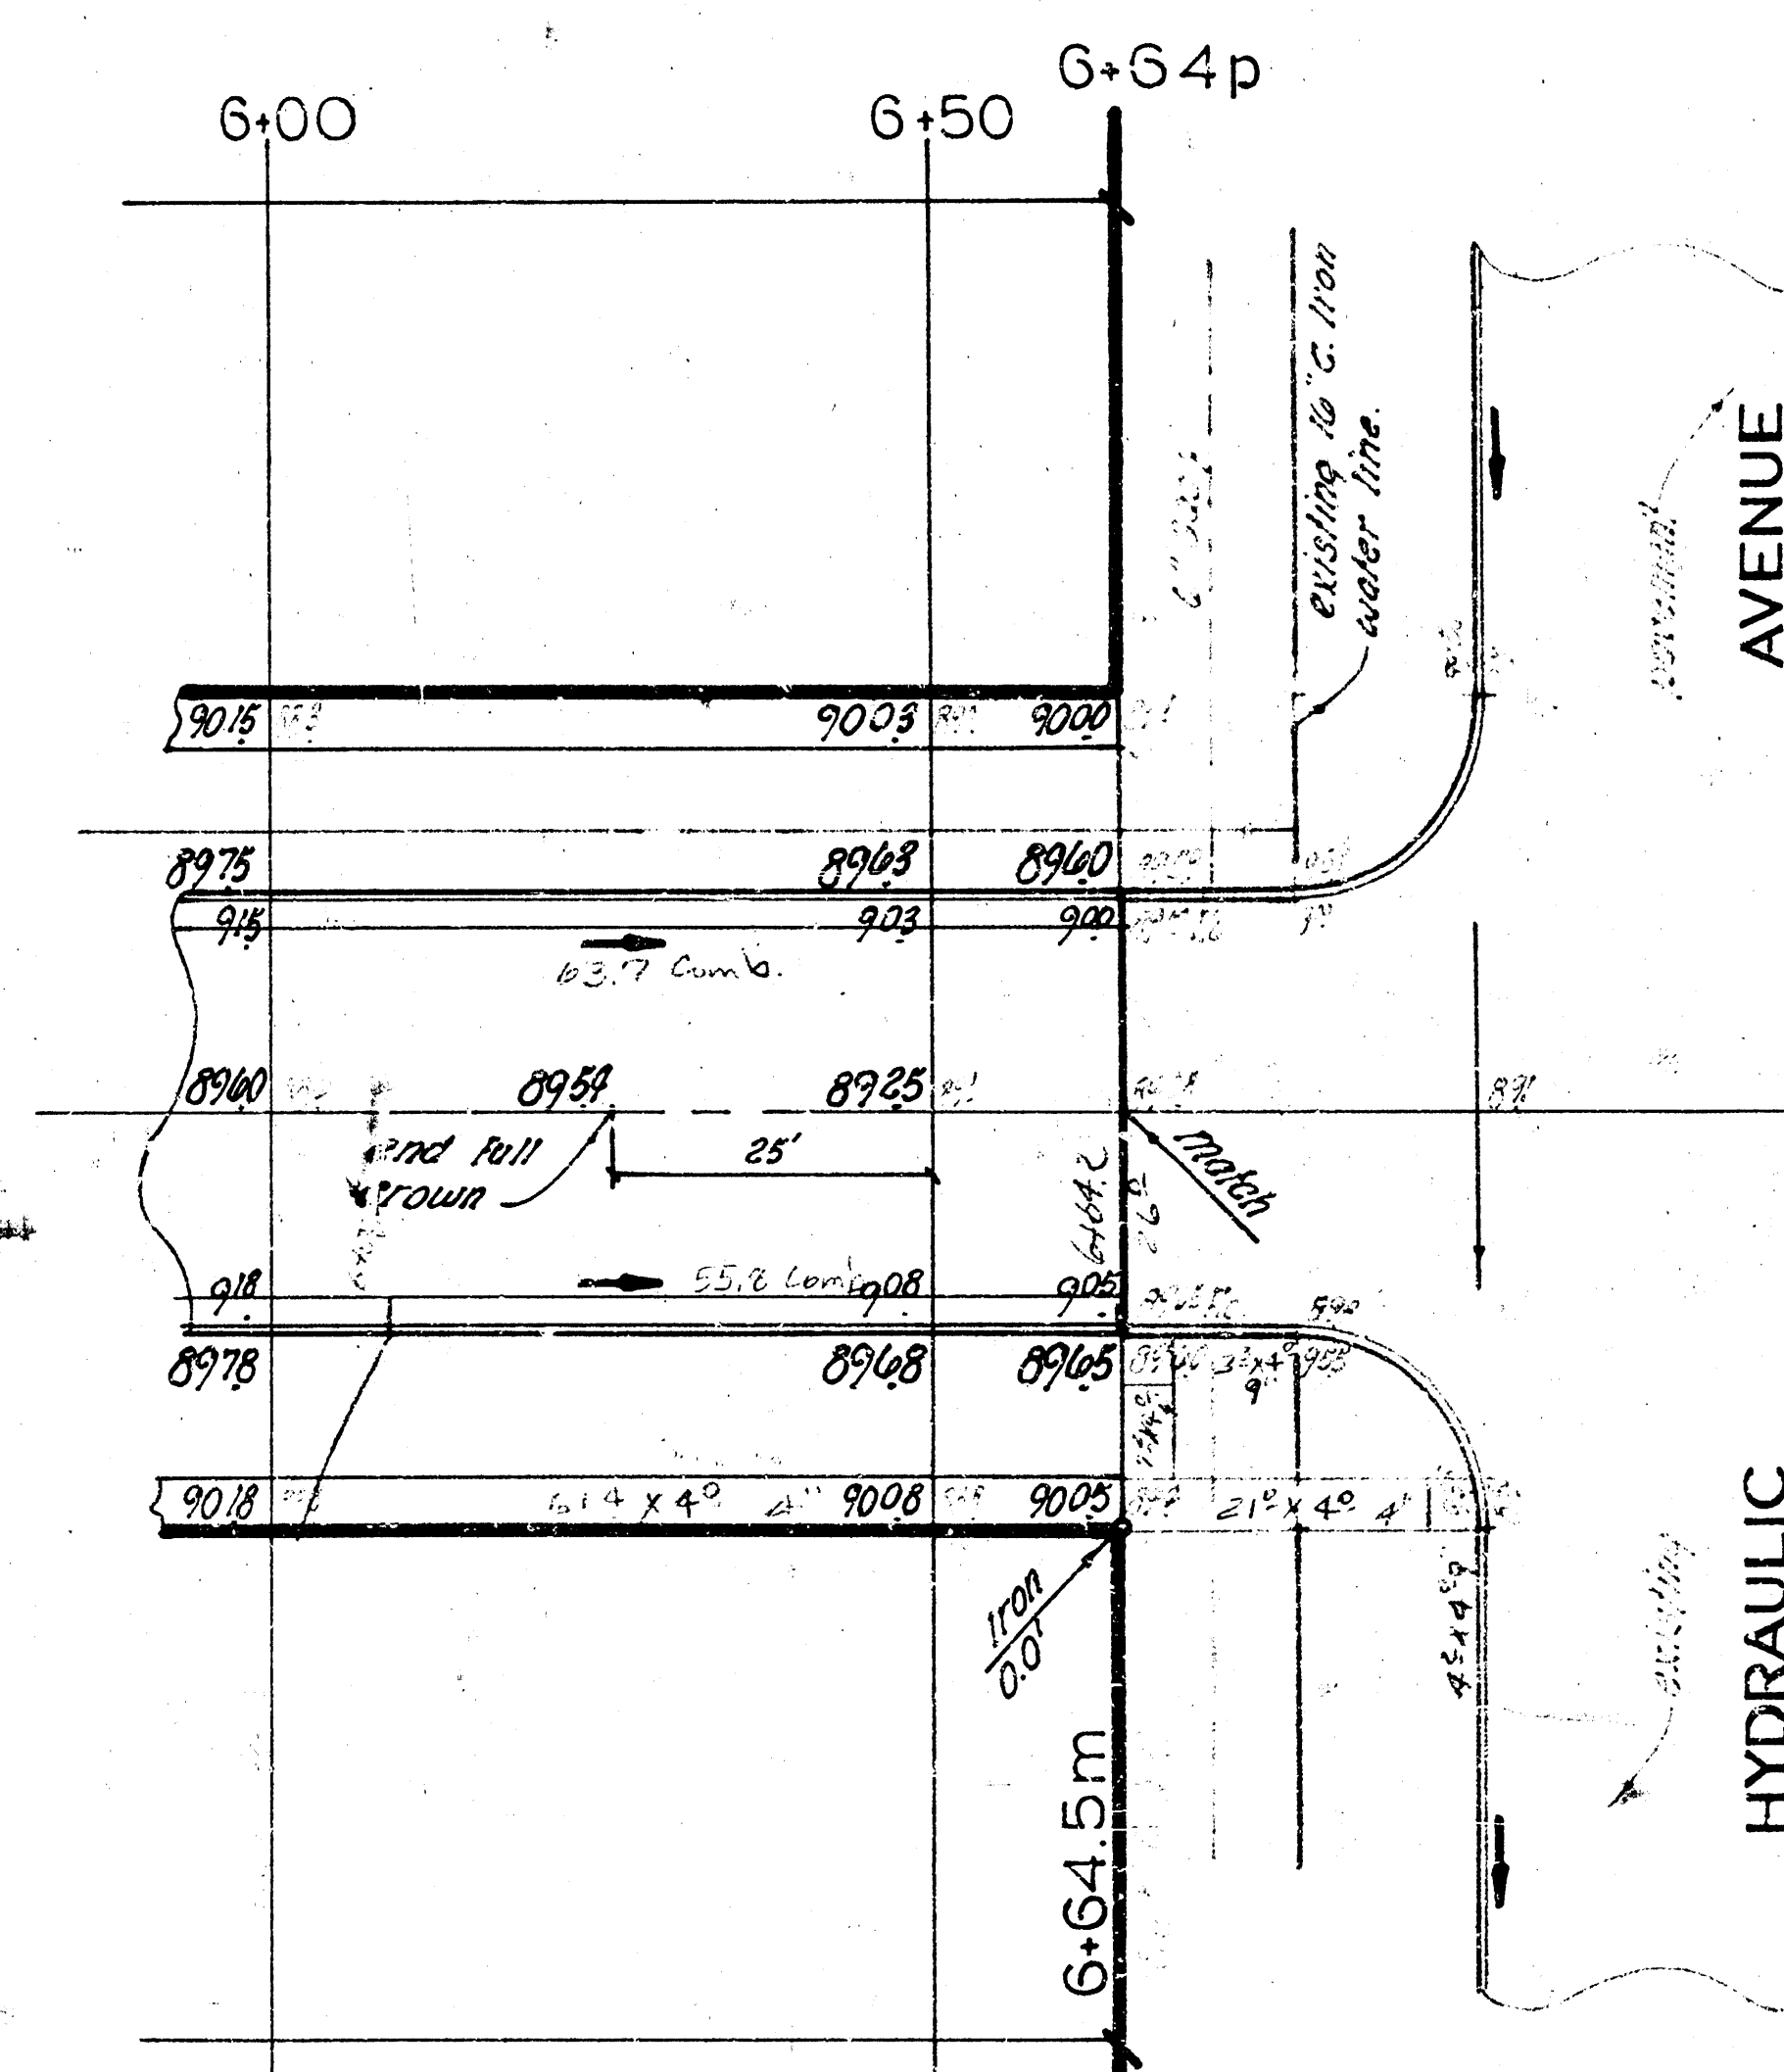


P.I. -
No V.C.
Elev. 9030
3+50

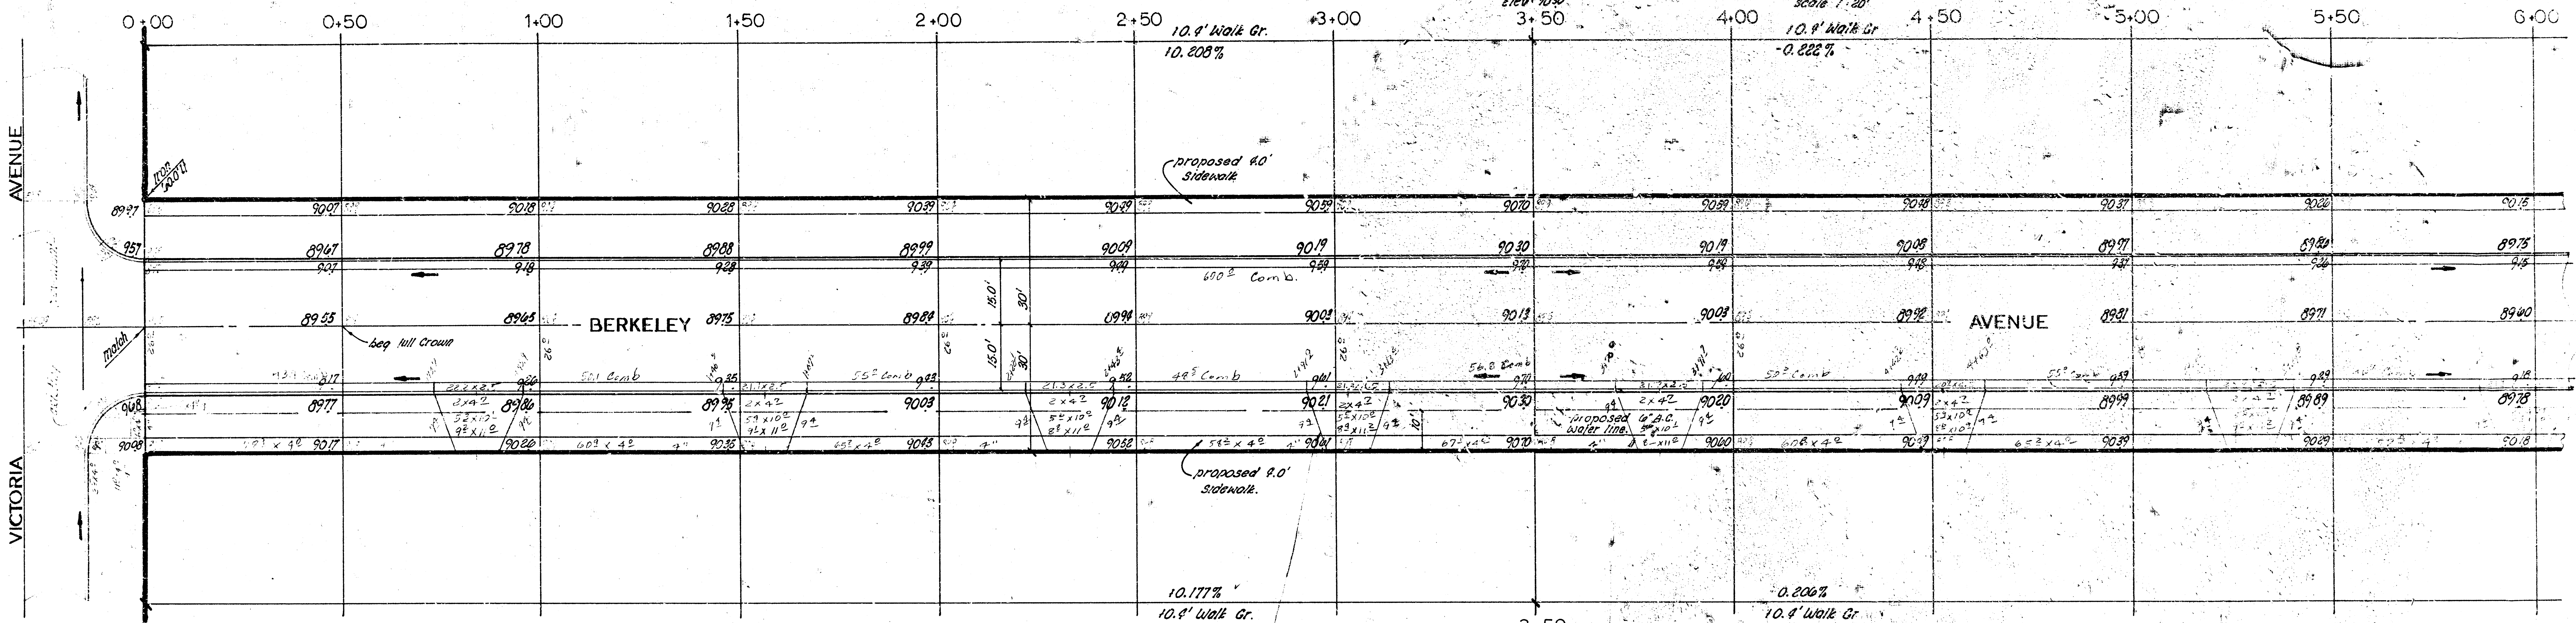

NOTE TO FIELD ENGINEER and CONTRACTOR
Subgrade modification or cement treated subgrade will
be required as directed by the Engineer.

• **SIDEWALK** •
Grade parking and clear right of way for proposed sidewalk. compact backfill in sidewalk area. walk by "others".

BERKELEY AVENUE

Est. Victoria Ave to W.L. Hydraulic

CITY OF WICHITA, KANSAS

B. E. SMITH City Engineer

Date FEB. 1971 Private Project