


B.M. 92.68 Top of collar on sillcock face of House #1308 E. Patties
Stationing on S.E.

NOTE
Use excavation from Berkeley,
Proj. CM-85, for fill on this project.

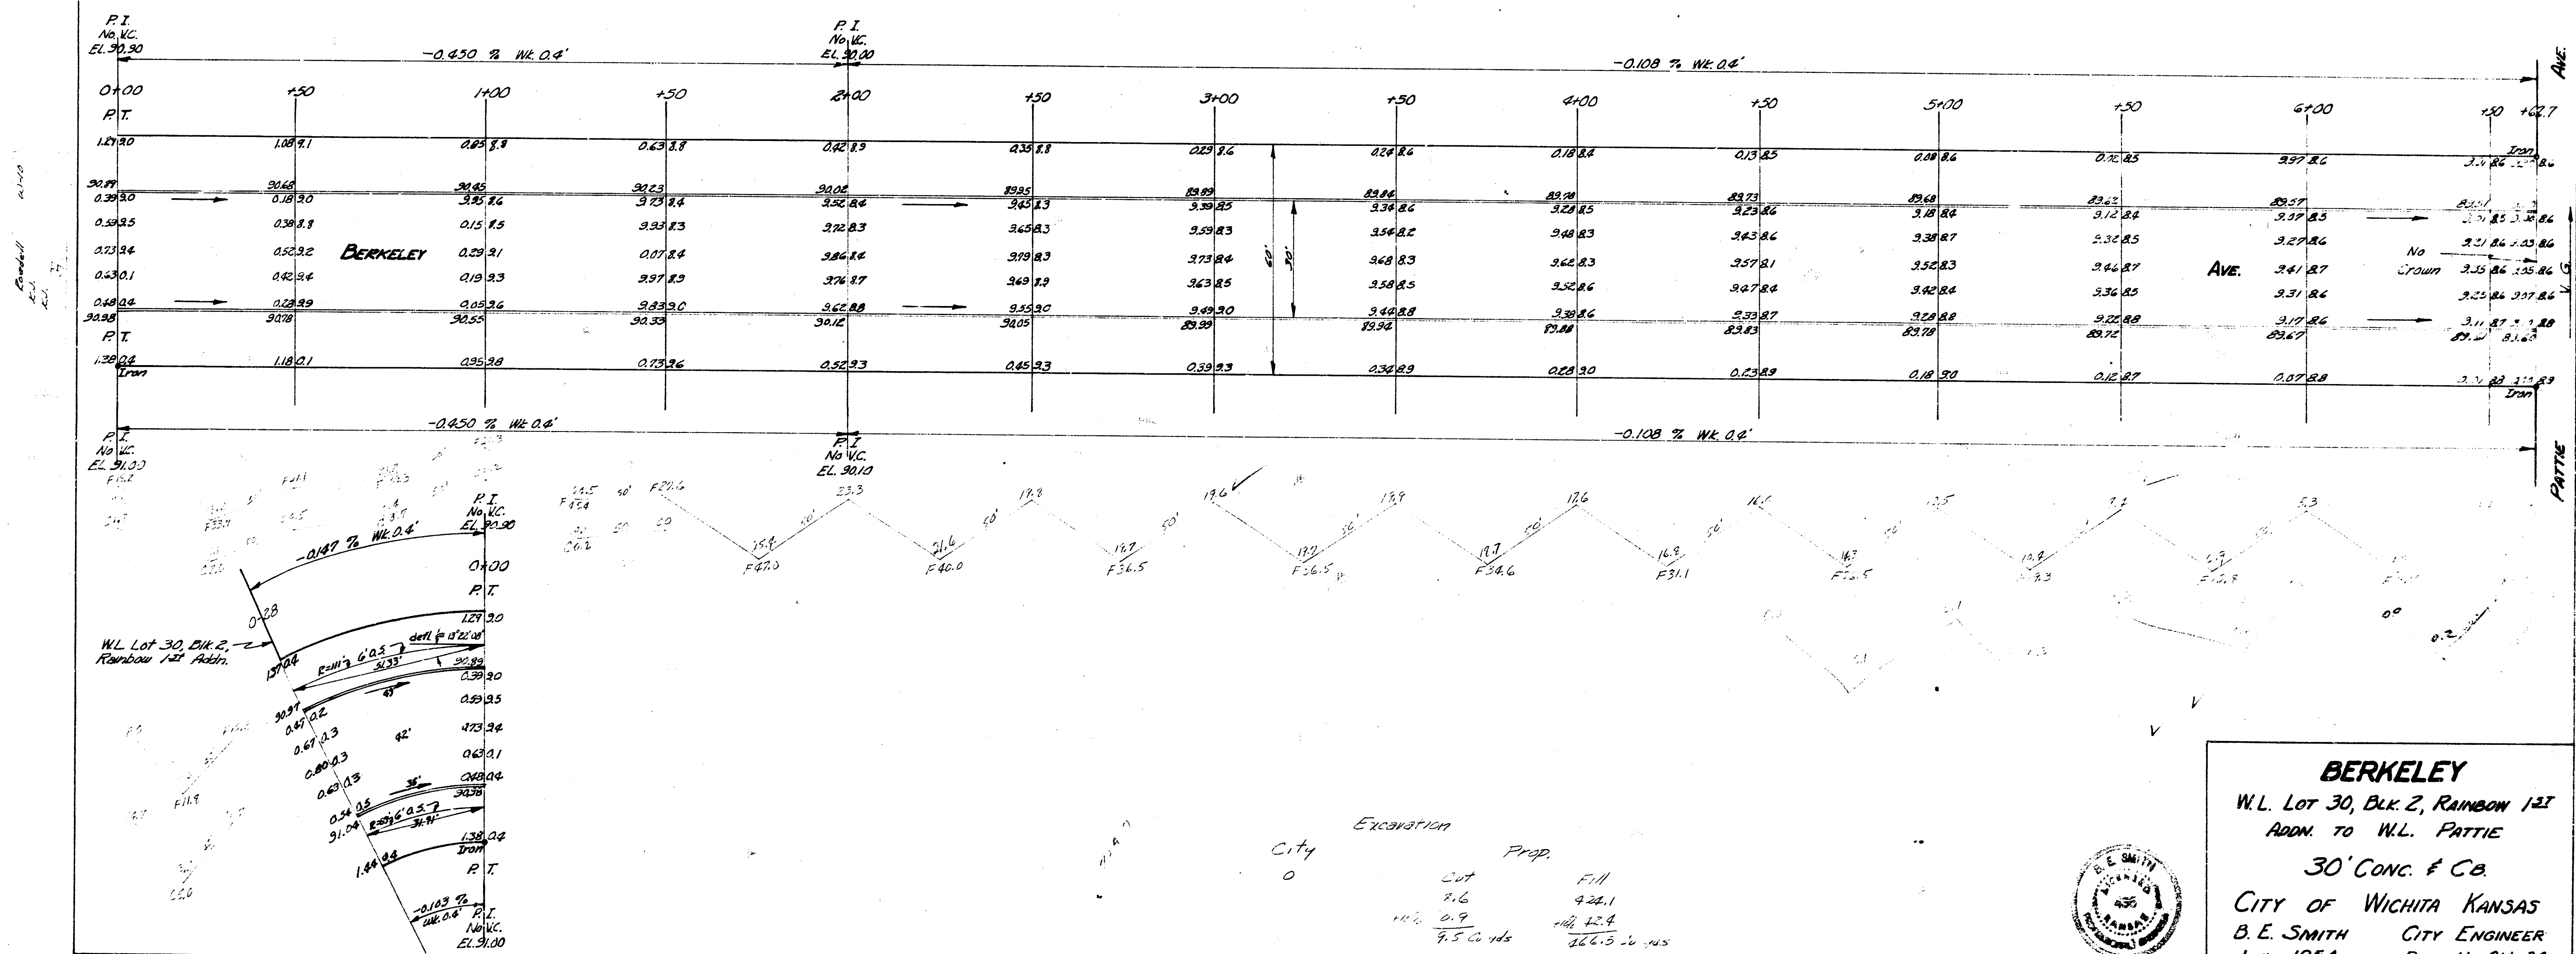

BERKELEY
W.L. Lot 30, Blk. 2, Rainbow 1st
ADDN. TO W.L. PATTIE
30' CONC. F.C.B.
CITY OF WICHITA KANSAS
B.E. SMITH CITY ENGINEER
JULY 1954 PROJ. No. CM-84



Excavation
City 0
Prop. 0
Cut 0.6
Fill 0.6
Total 1.2
7.5 cu yds