

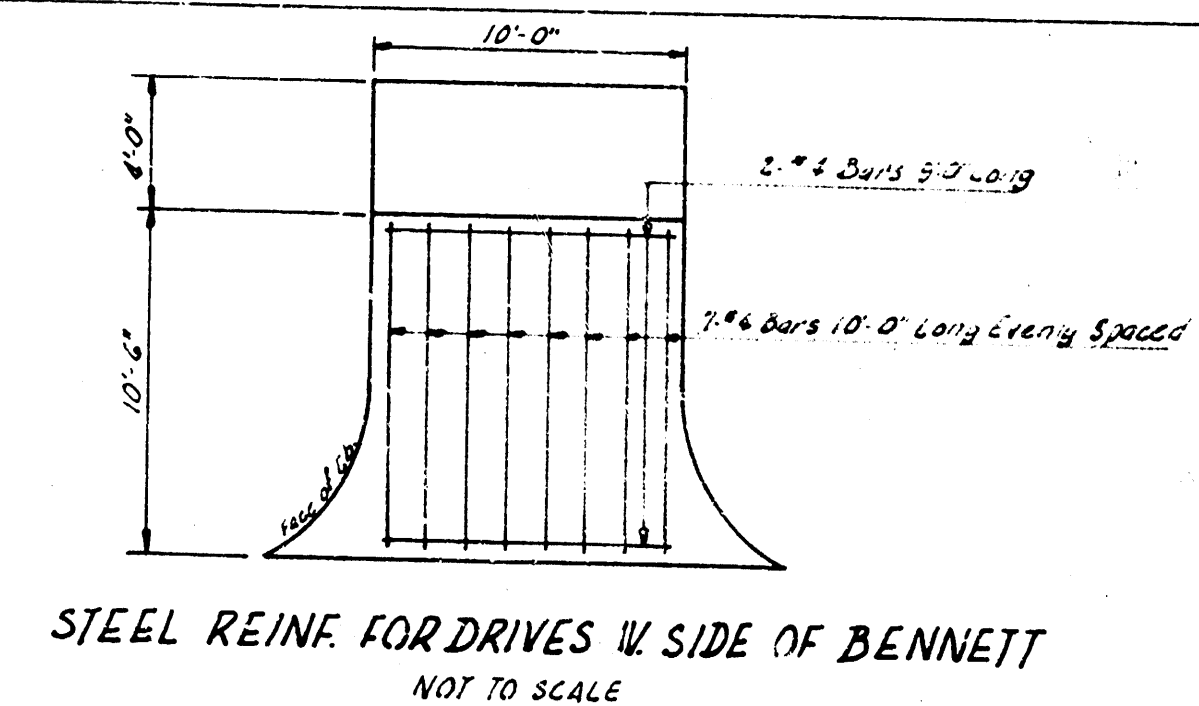



BM 22 SP. 11/2" NW. SIDE H.P. NE. COR. BENNETT & 31ST ST. 50.00 Chk. 91.215
 NOTE: chaining on & BENNETT NORTH

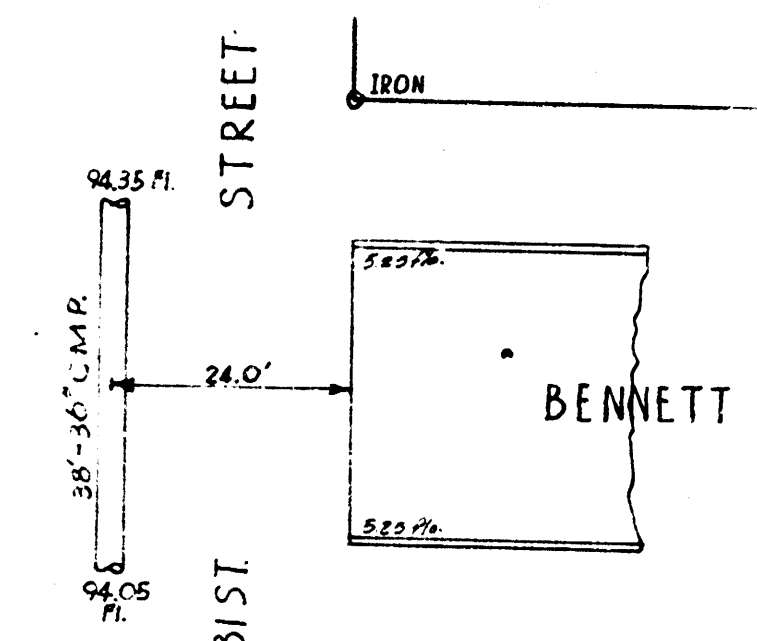

Survey Young Bk. 944
 Plan Seal
 Checked 7

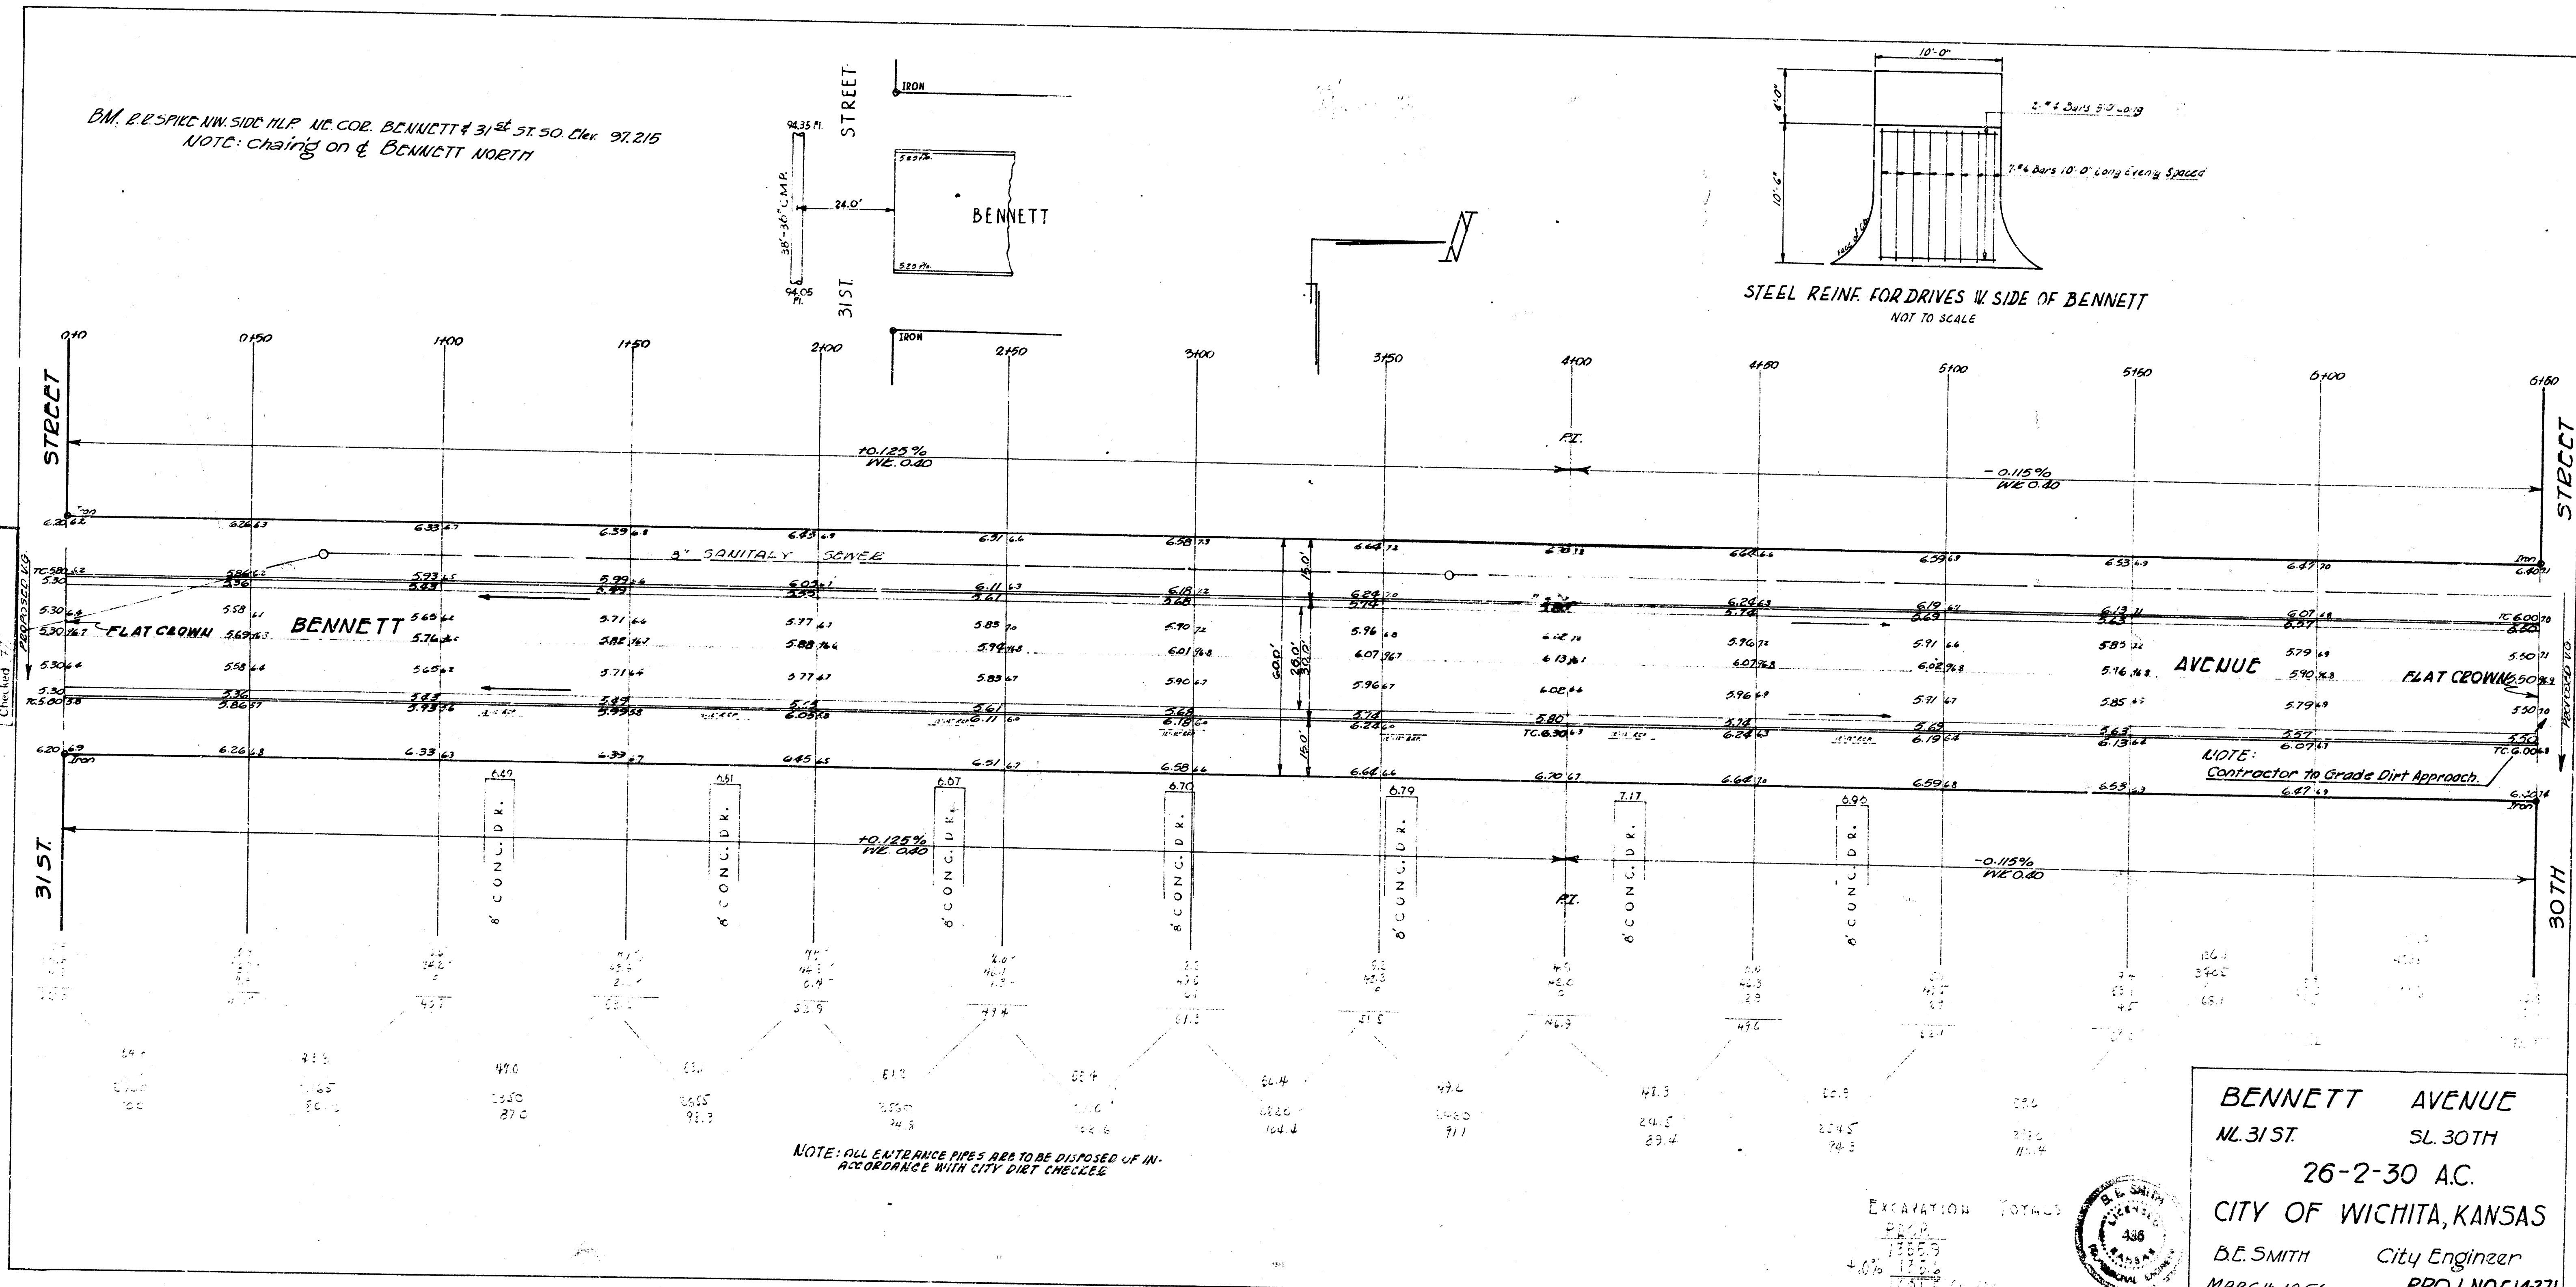

BENNETT AVENUE
 NL 31ST SL 30TH
 26-2-30 A.C.
 CITY OF WICHITA, KANSAS
 D.C. SMITH City Engineer
 MARCH 1956 PROJ. NO. C14271

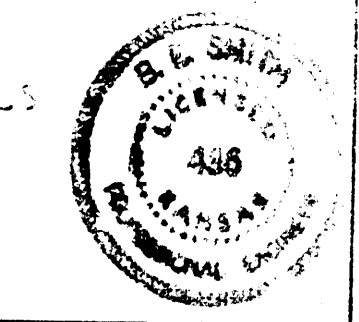

EXCAVATION TOTALS
 1785.5
 4.0% 1785.5
 1785.5