

N


- PROPERTY -

- CITY -

170.2
172.2
153.4
116.1
85.4
63.1
44.6
38.6
28.7
34.6
53.9
50.9

1010.7
+10.9%

1111.8 cu. yds

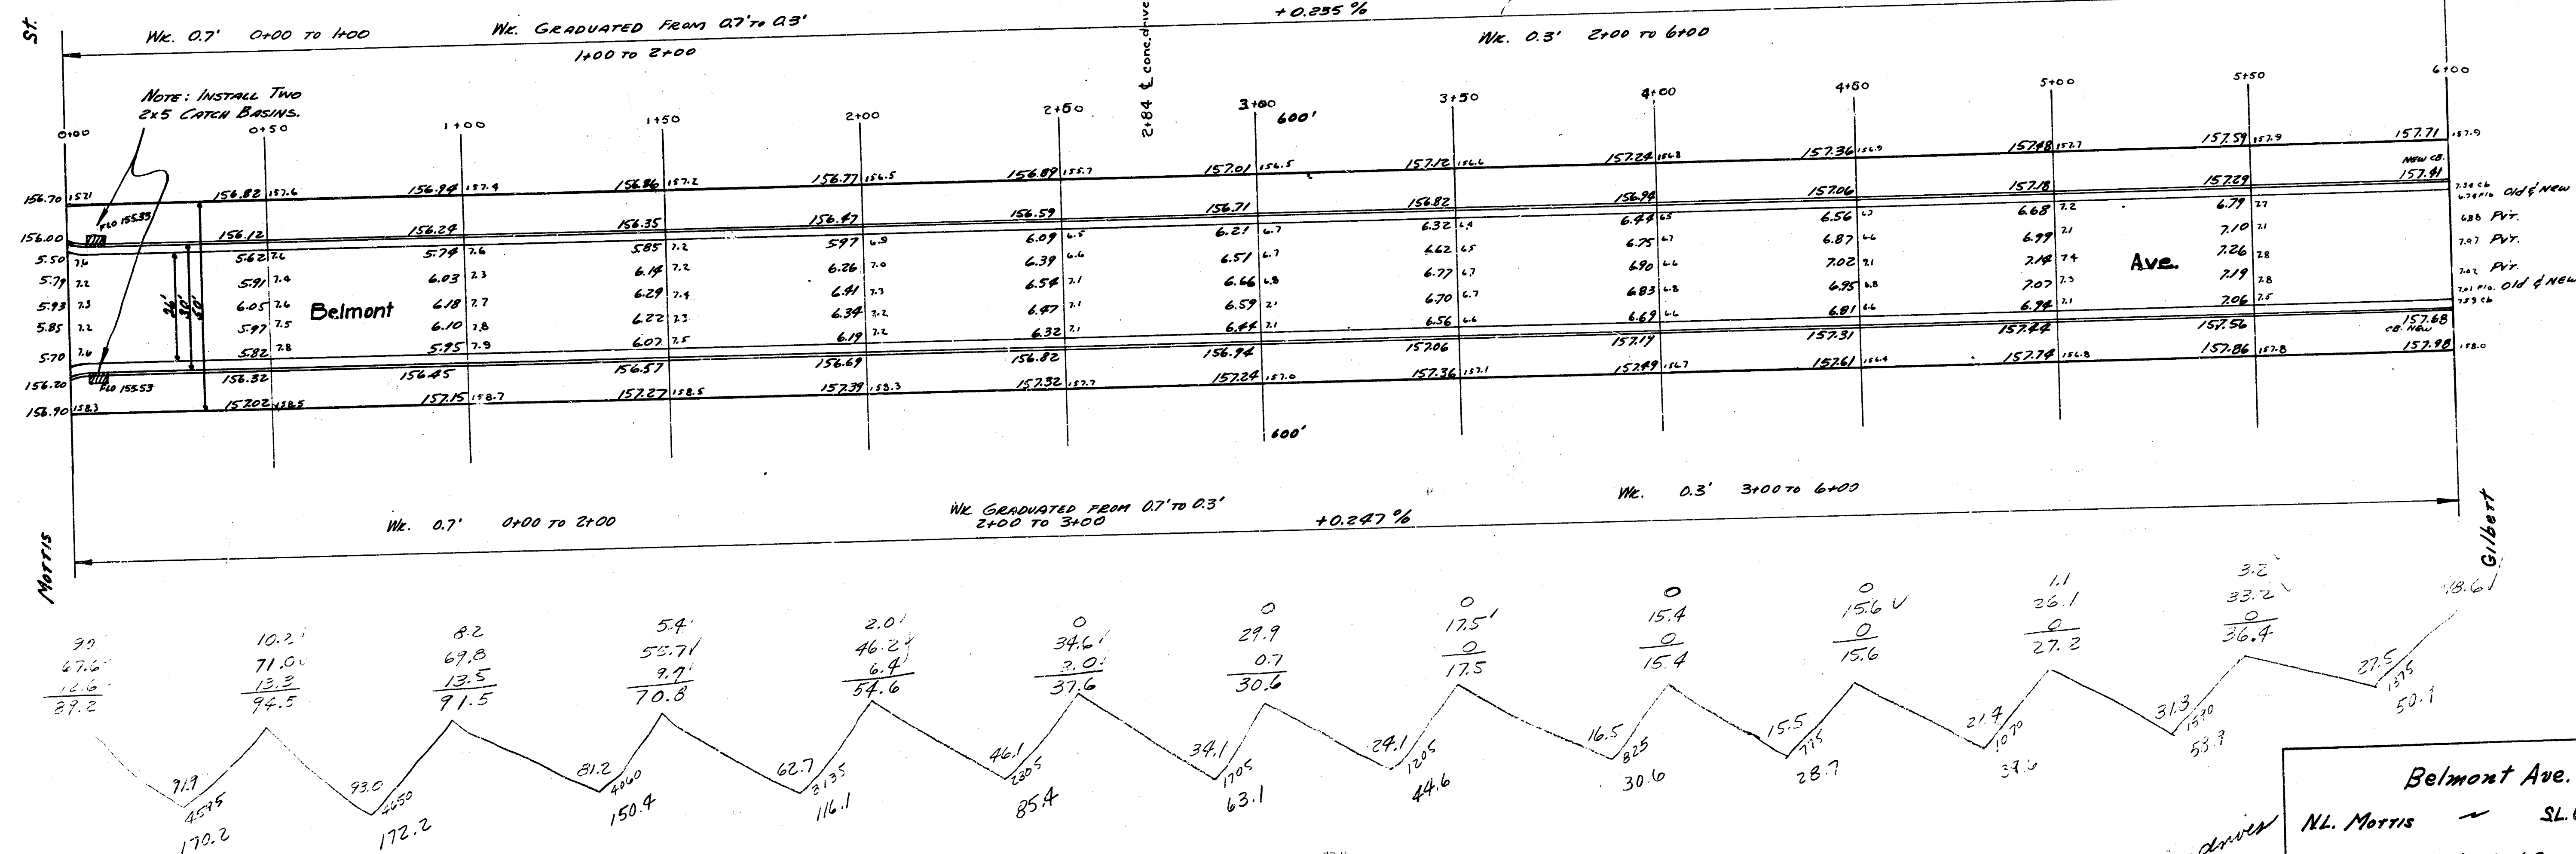

Belmont Ave.
N.L. Morris ~ S.L. Gilbert
26° 2' 30" A.C.
City of Wichita, Kansas
L.H. White City Engineer
March 1949 Project CIP-27

४ १ ४ ४ (52)