


B.M. 2432 R.R. Spike on H.L. Gyp Alc SL 17 — W.L. 8164
 Note: Stationing is on E.P.L.

Prop.
 12.4
 5.7
 5.3
 13.7
 13.1
 13.7
 131.7
 833.0
 + 107.2
 940.2 sq. yds.

Rego's Lane

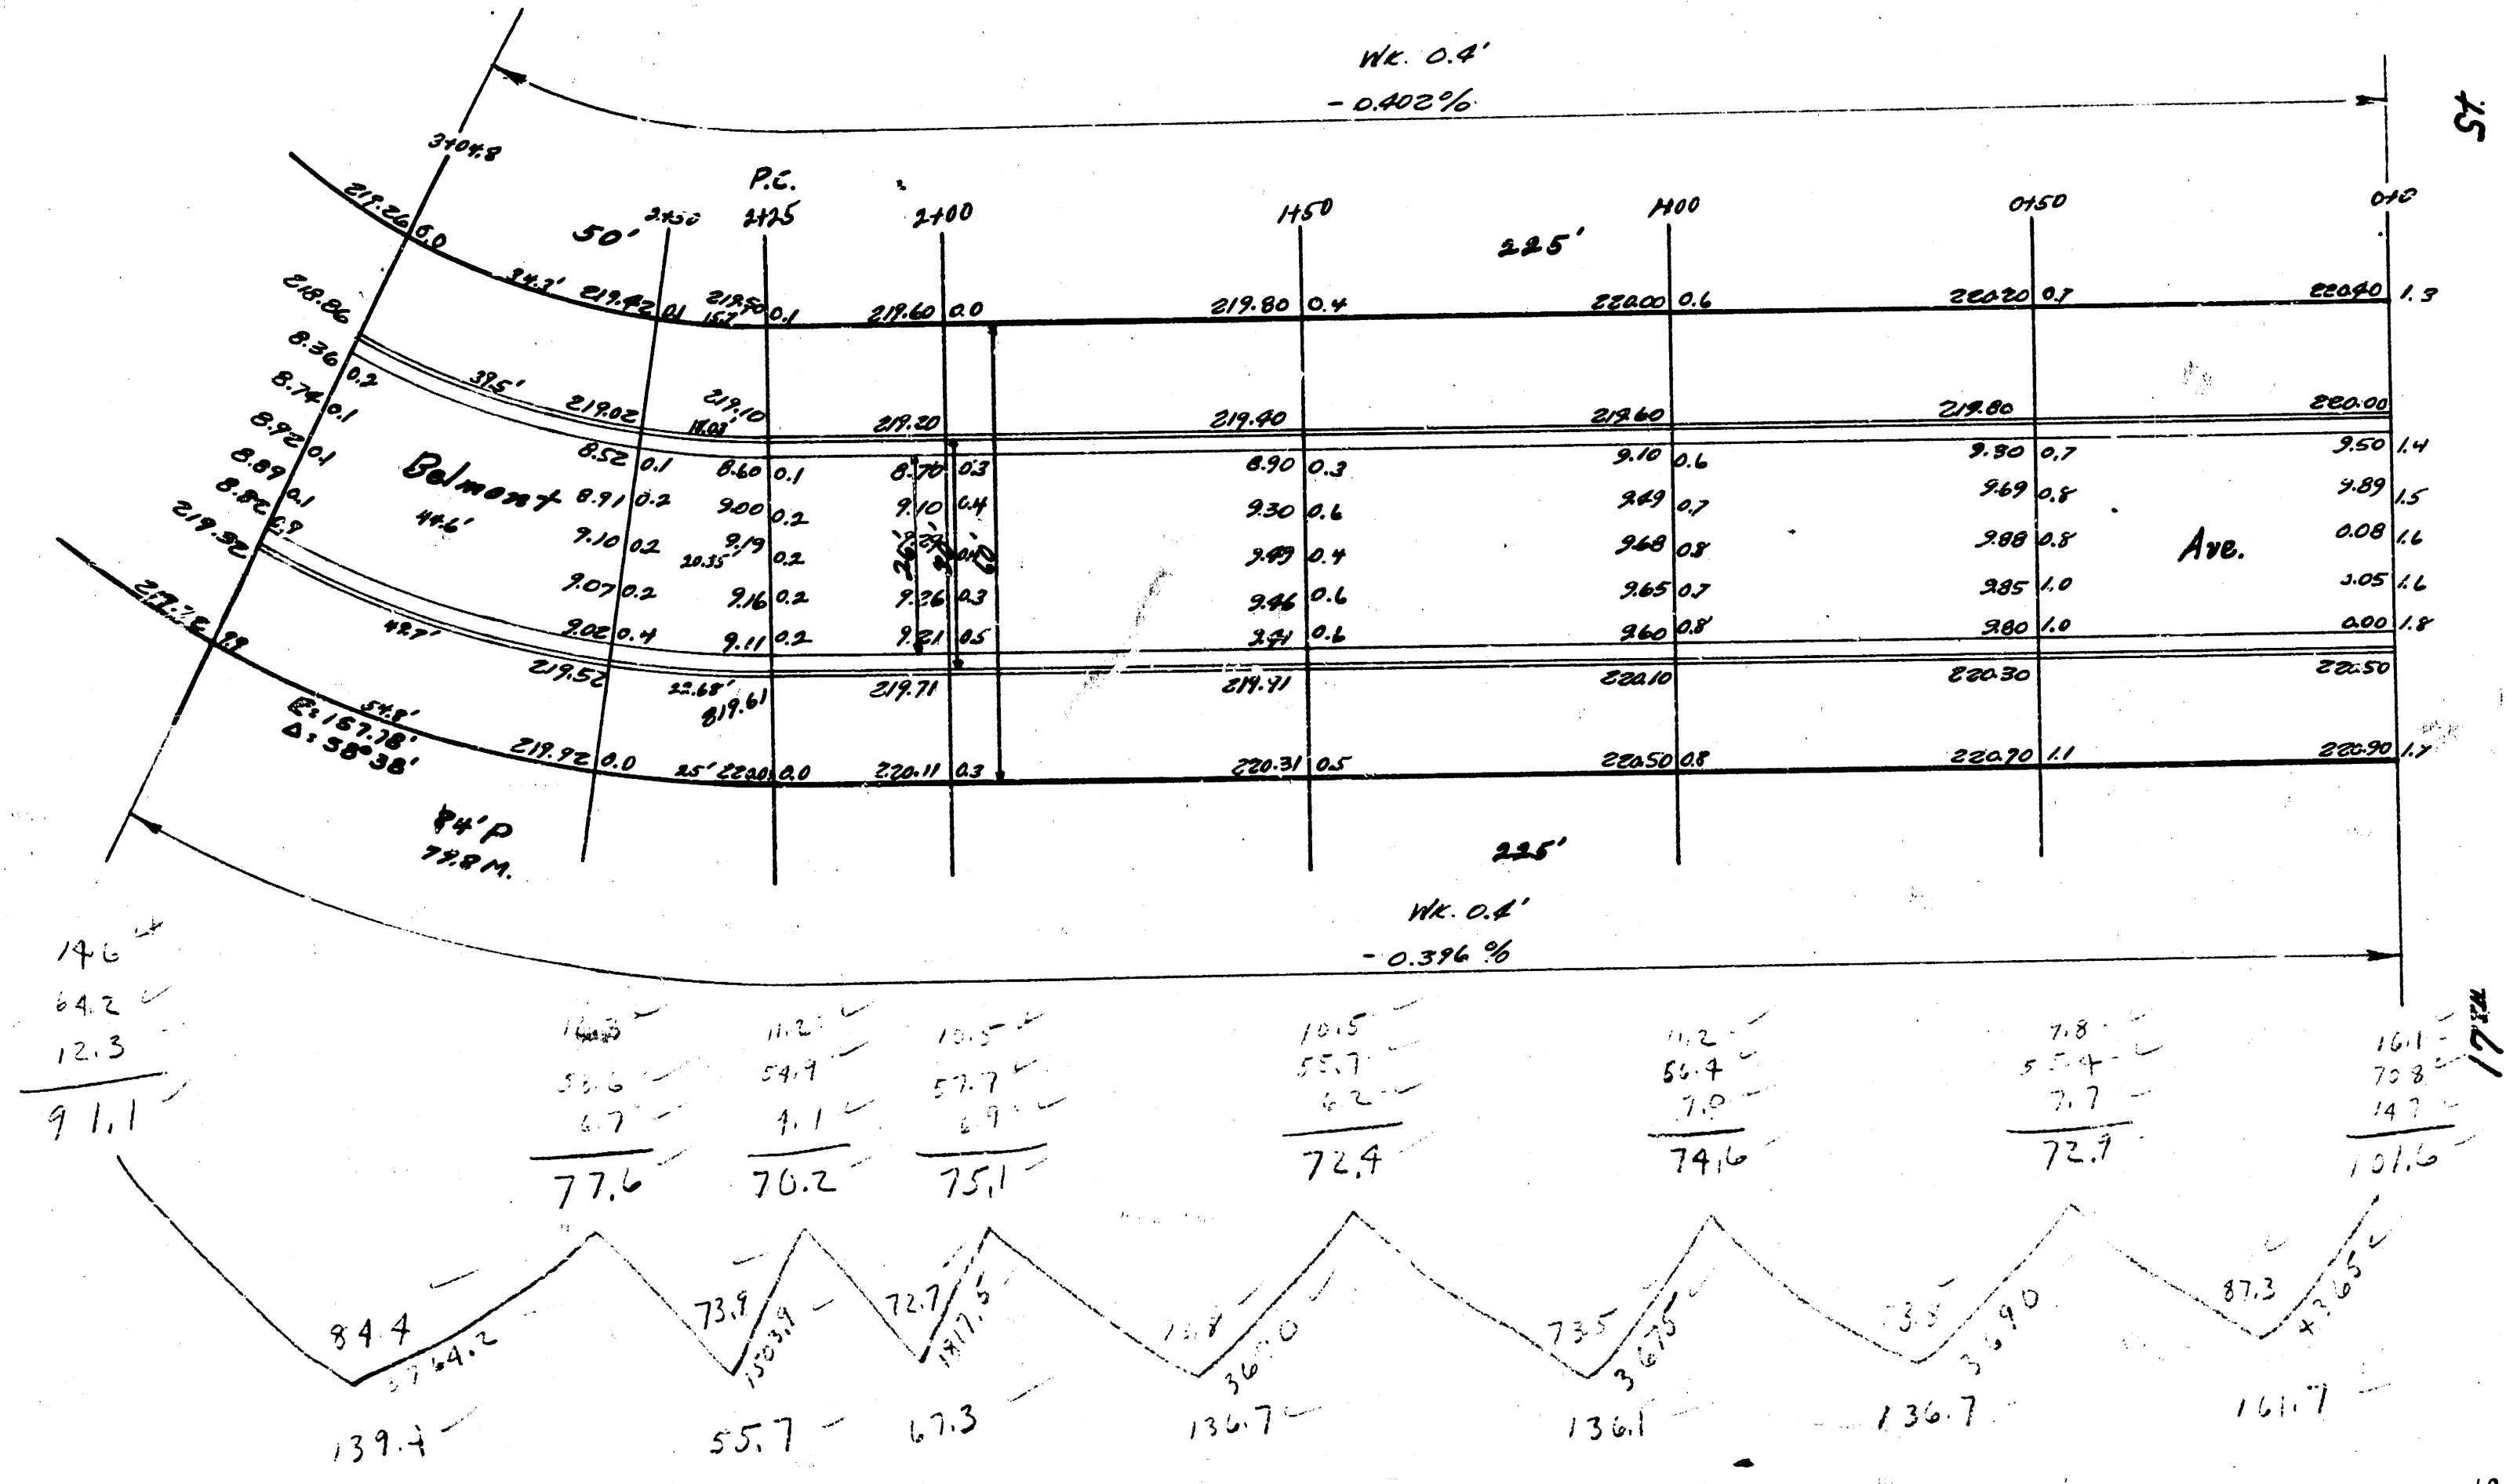

Belmont Ave.
 S.L. 17, B.M. G — S.L. 17 —
 S.L. 17, B.M. F — S.L. 17 —
 21'-2'-30" AC.
 City of Wichita, Kansas
 L.H. White City Engineer
 January 1949 Project C-171