


Reference Points IRON on & Sta -0+50
 1. 380' E. to W. Face House S.
 2. 380' S. to N. face " E.

B.M. 12136 RR Spk E.S. Power
 Pole NE Bebe & Douglas


Scale: 1" = 20'

Reference Points IRON on & Sta G+0845
 1. 740' N. to S. Face House #4906 E. Douglas
 2. 180' E. to W. Face House #4906

NOTE-CONTRACTOR: Utility Service Lines may be located unusually close to the surface. Therefore, extreme care shall be used in excavating & grading in connection with this project.

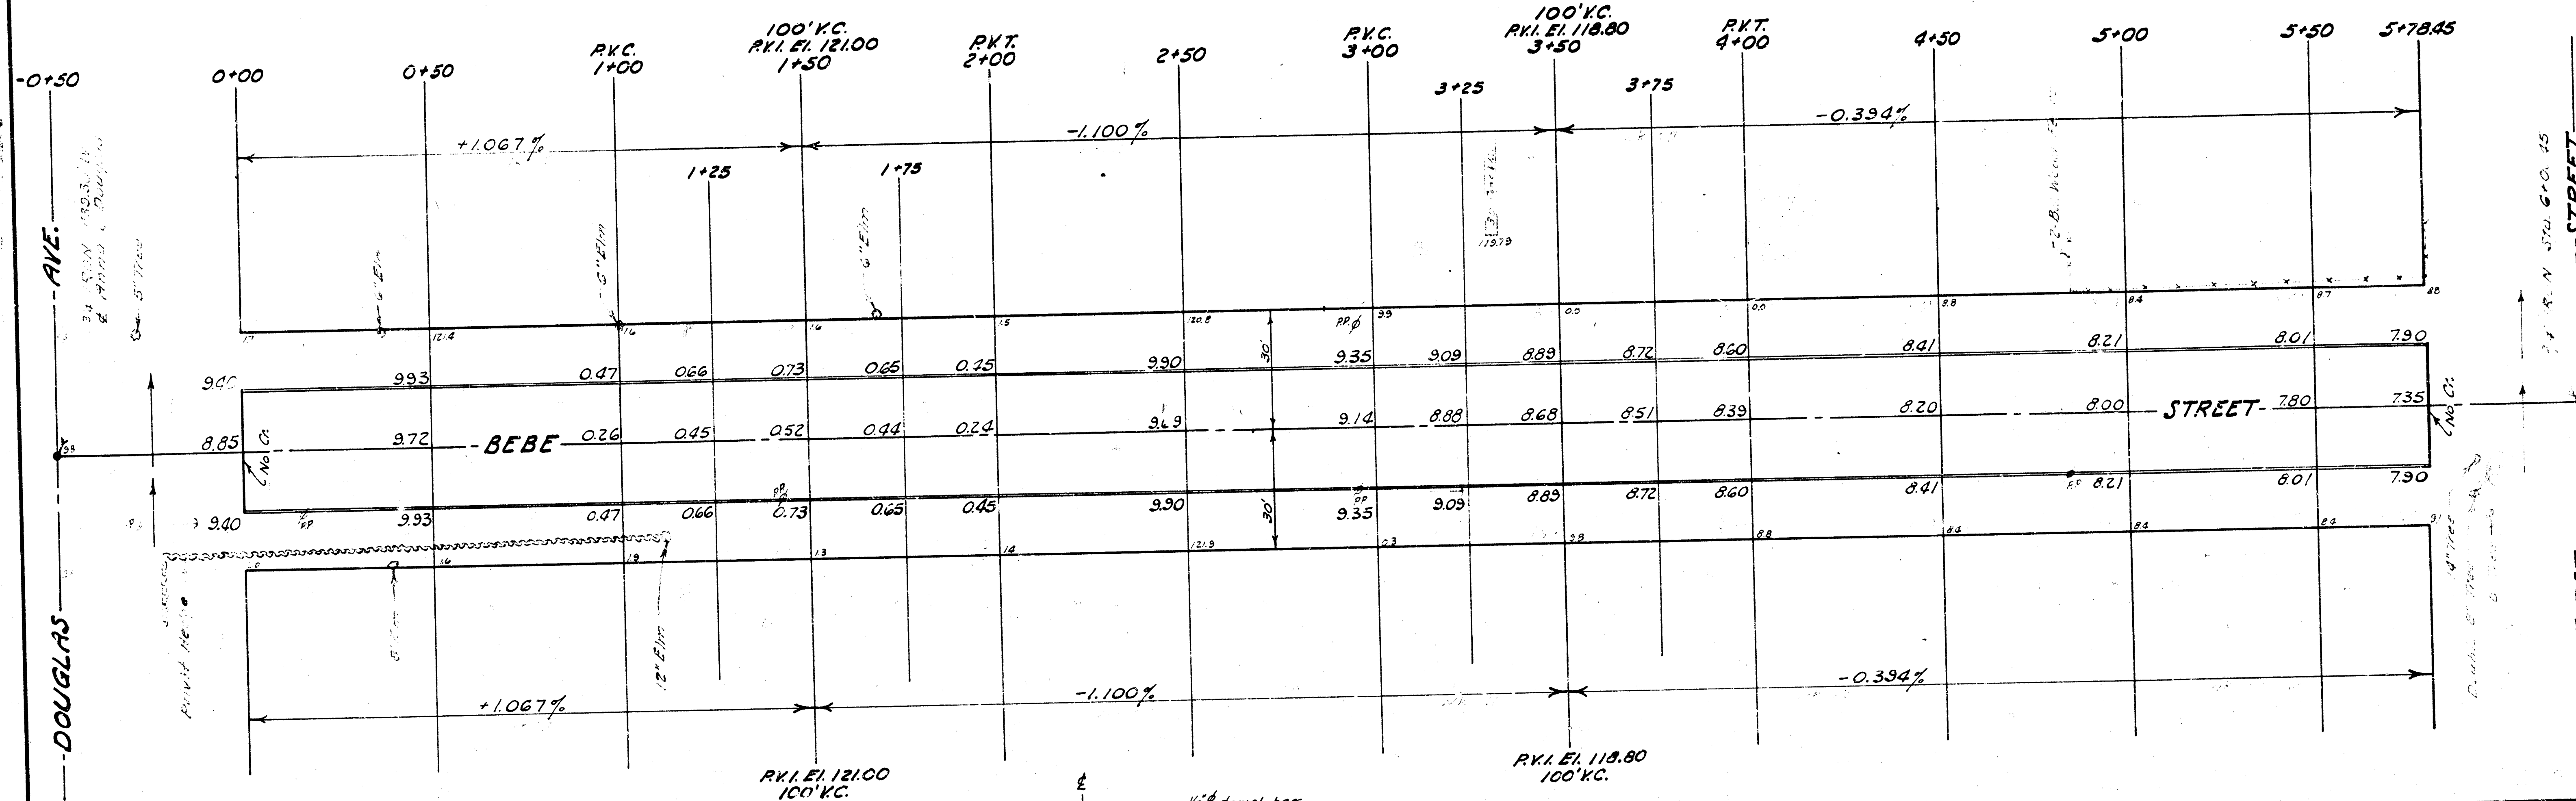

EXCAVATION		
Cu. Yds.	984	
+10%	98	
Total	1082	Cu. Yds.

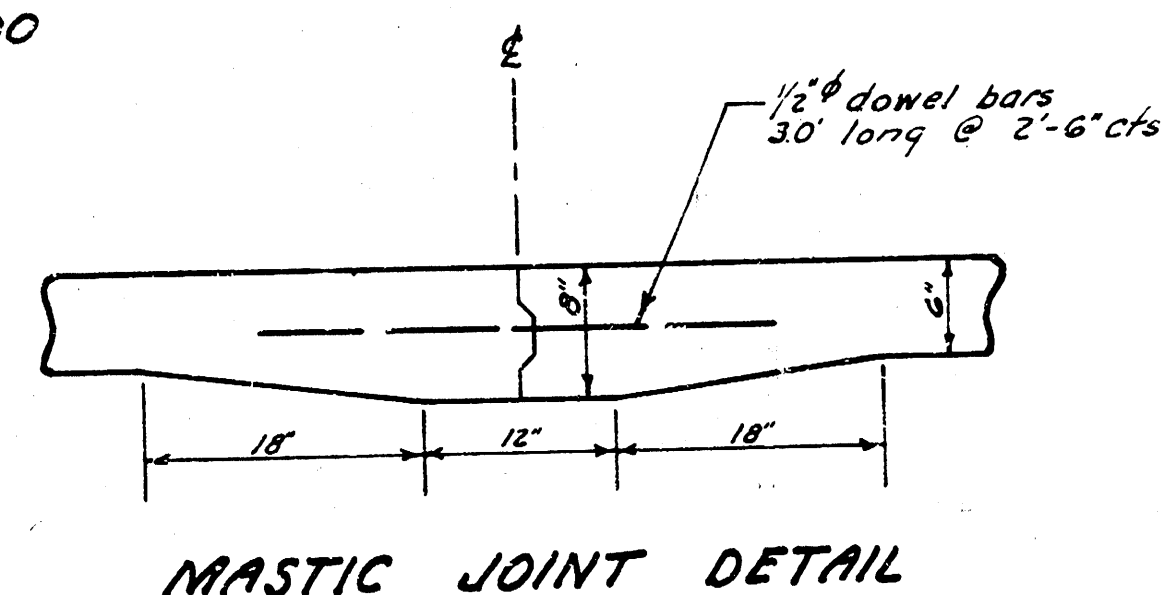

BEBE STREET
 FROM N.L. DOUGLAS AVE.
 TO S.L. FIRST STREET
 30'-6" Conc. & Int. Curb
 B.E. SMITH CITY ENGINEER
 CITY OF WICHITA, KANSAS
 Project No. C16-42