
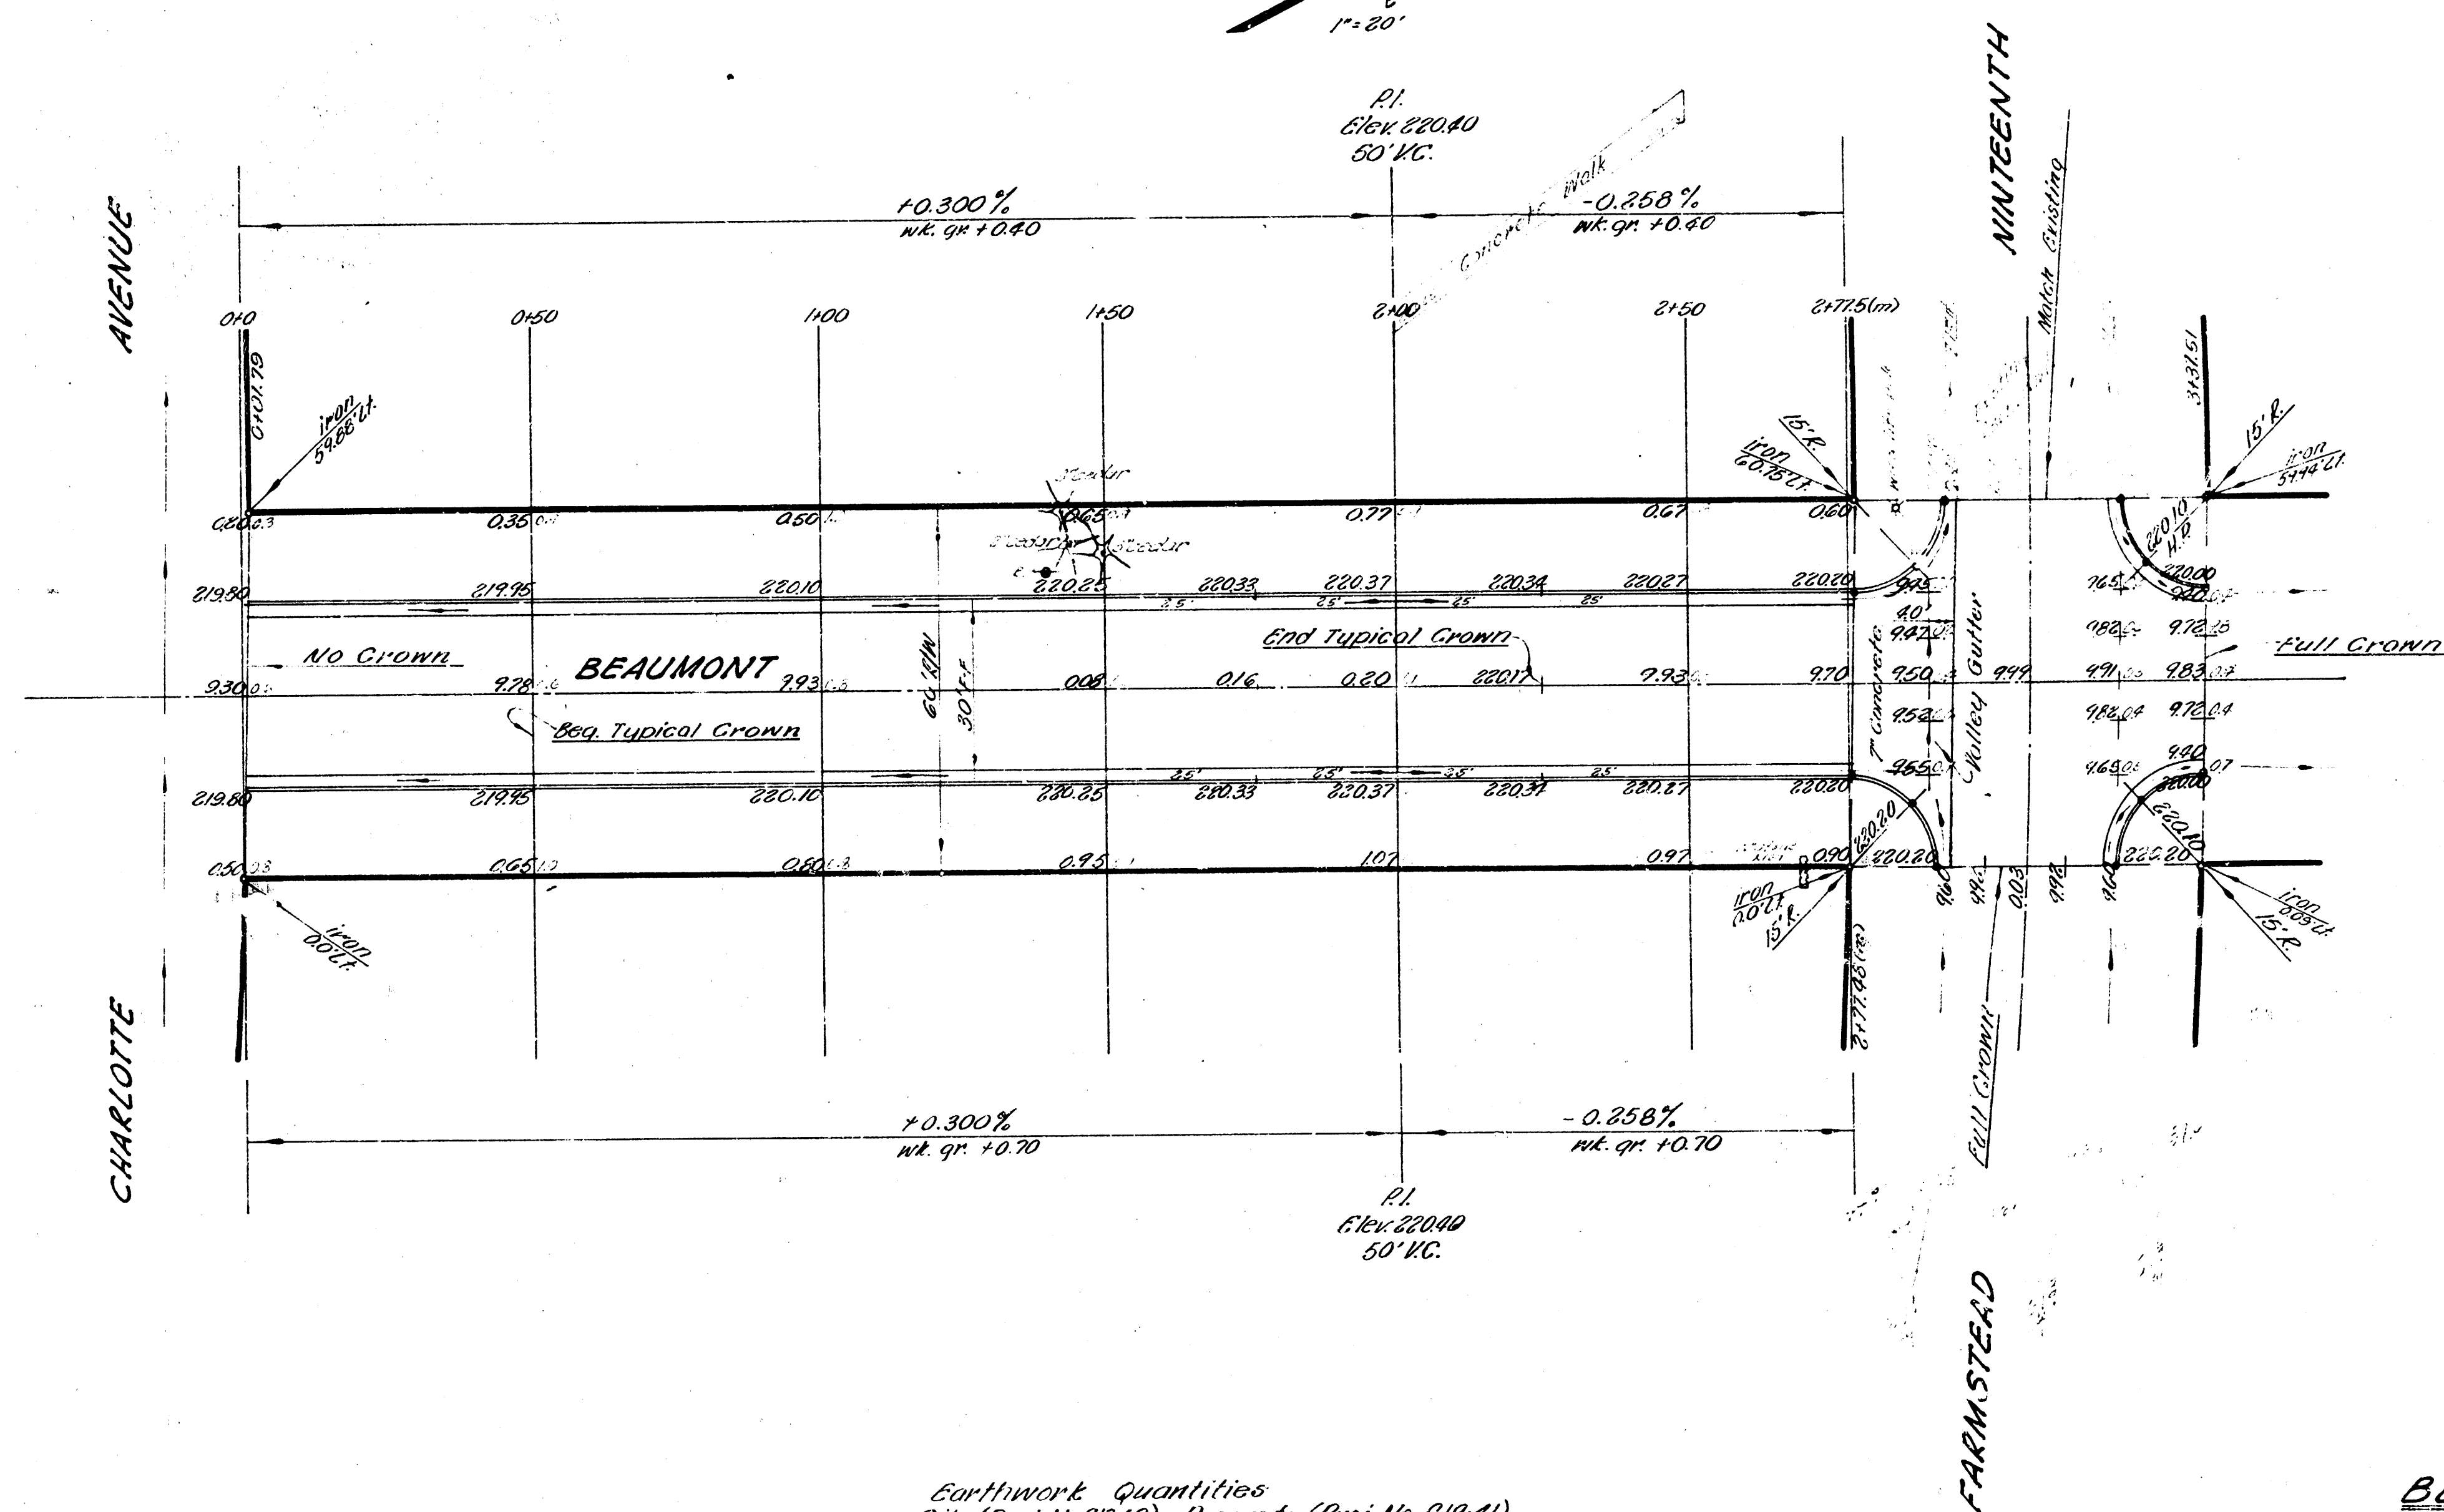


6/20/63 91

B.M. 221.49 N. on conc. bench. 116.8' 5781 Chodows on SW cor. Charlotte Chodows
 219.44 1" cut top n. curb 19th St. approx. 100' W. of N.E. Beaumont.

Base Line = East on South Prop. Line

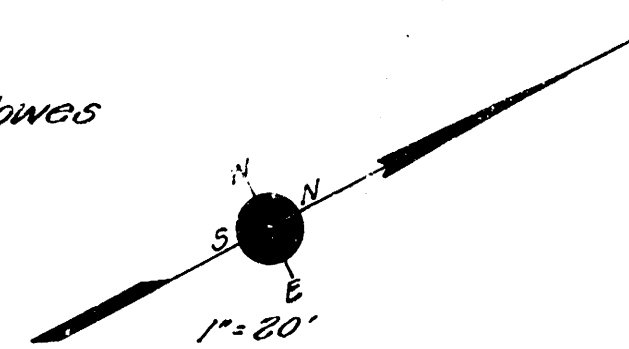

Earthwork Quantities
 City (Proj. No. C13-69) Property (Proj. No. C19-41)
 109.7 560.7
 11.0 56.1 110%
 120.7 cu yds. 616.8 cu yds.

INTERSECTION
 Farmstead & Beaumont
 Proj. No. C13-69

BEAUMONT AVENUE
 Cl. Charlotte to W.L. Farmstead
 36'-8"-30' Asphaltic Concrete Pavement
 City of Wichita, Kansas
 B.E. Smith City Engineer
 Date: OCT. 1963 Proj. No. C19-41