



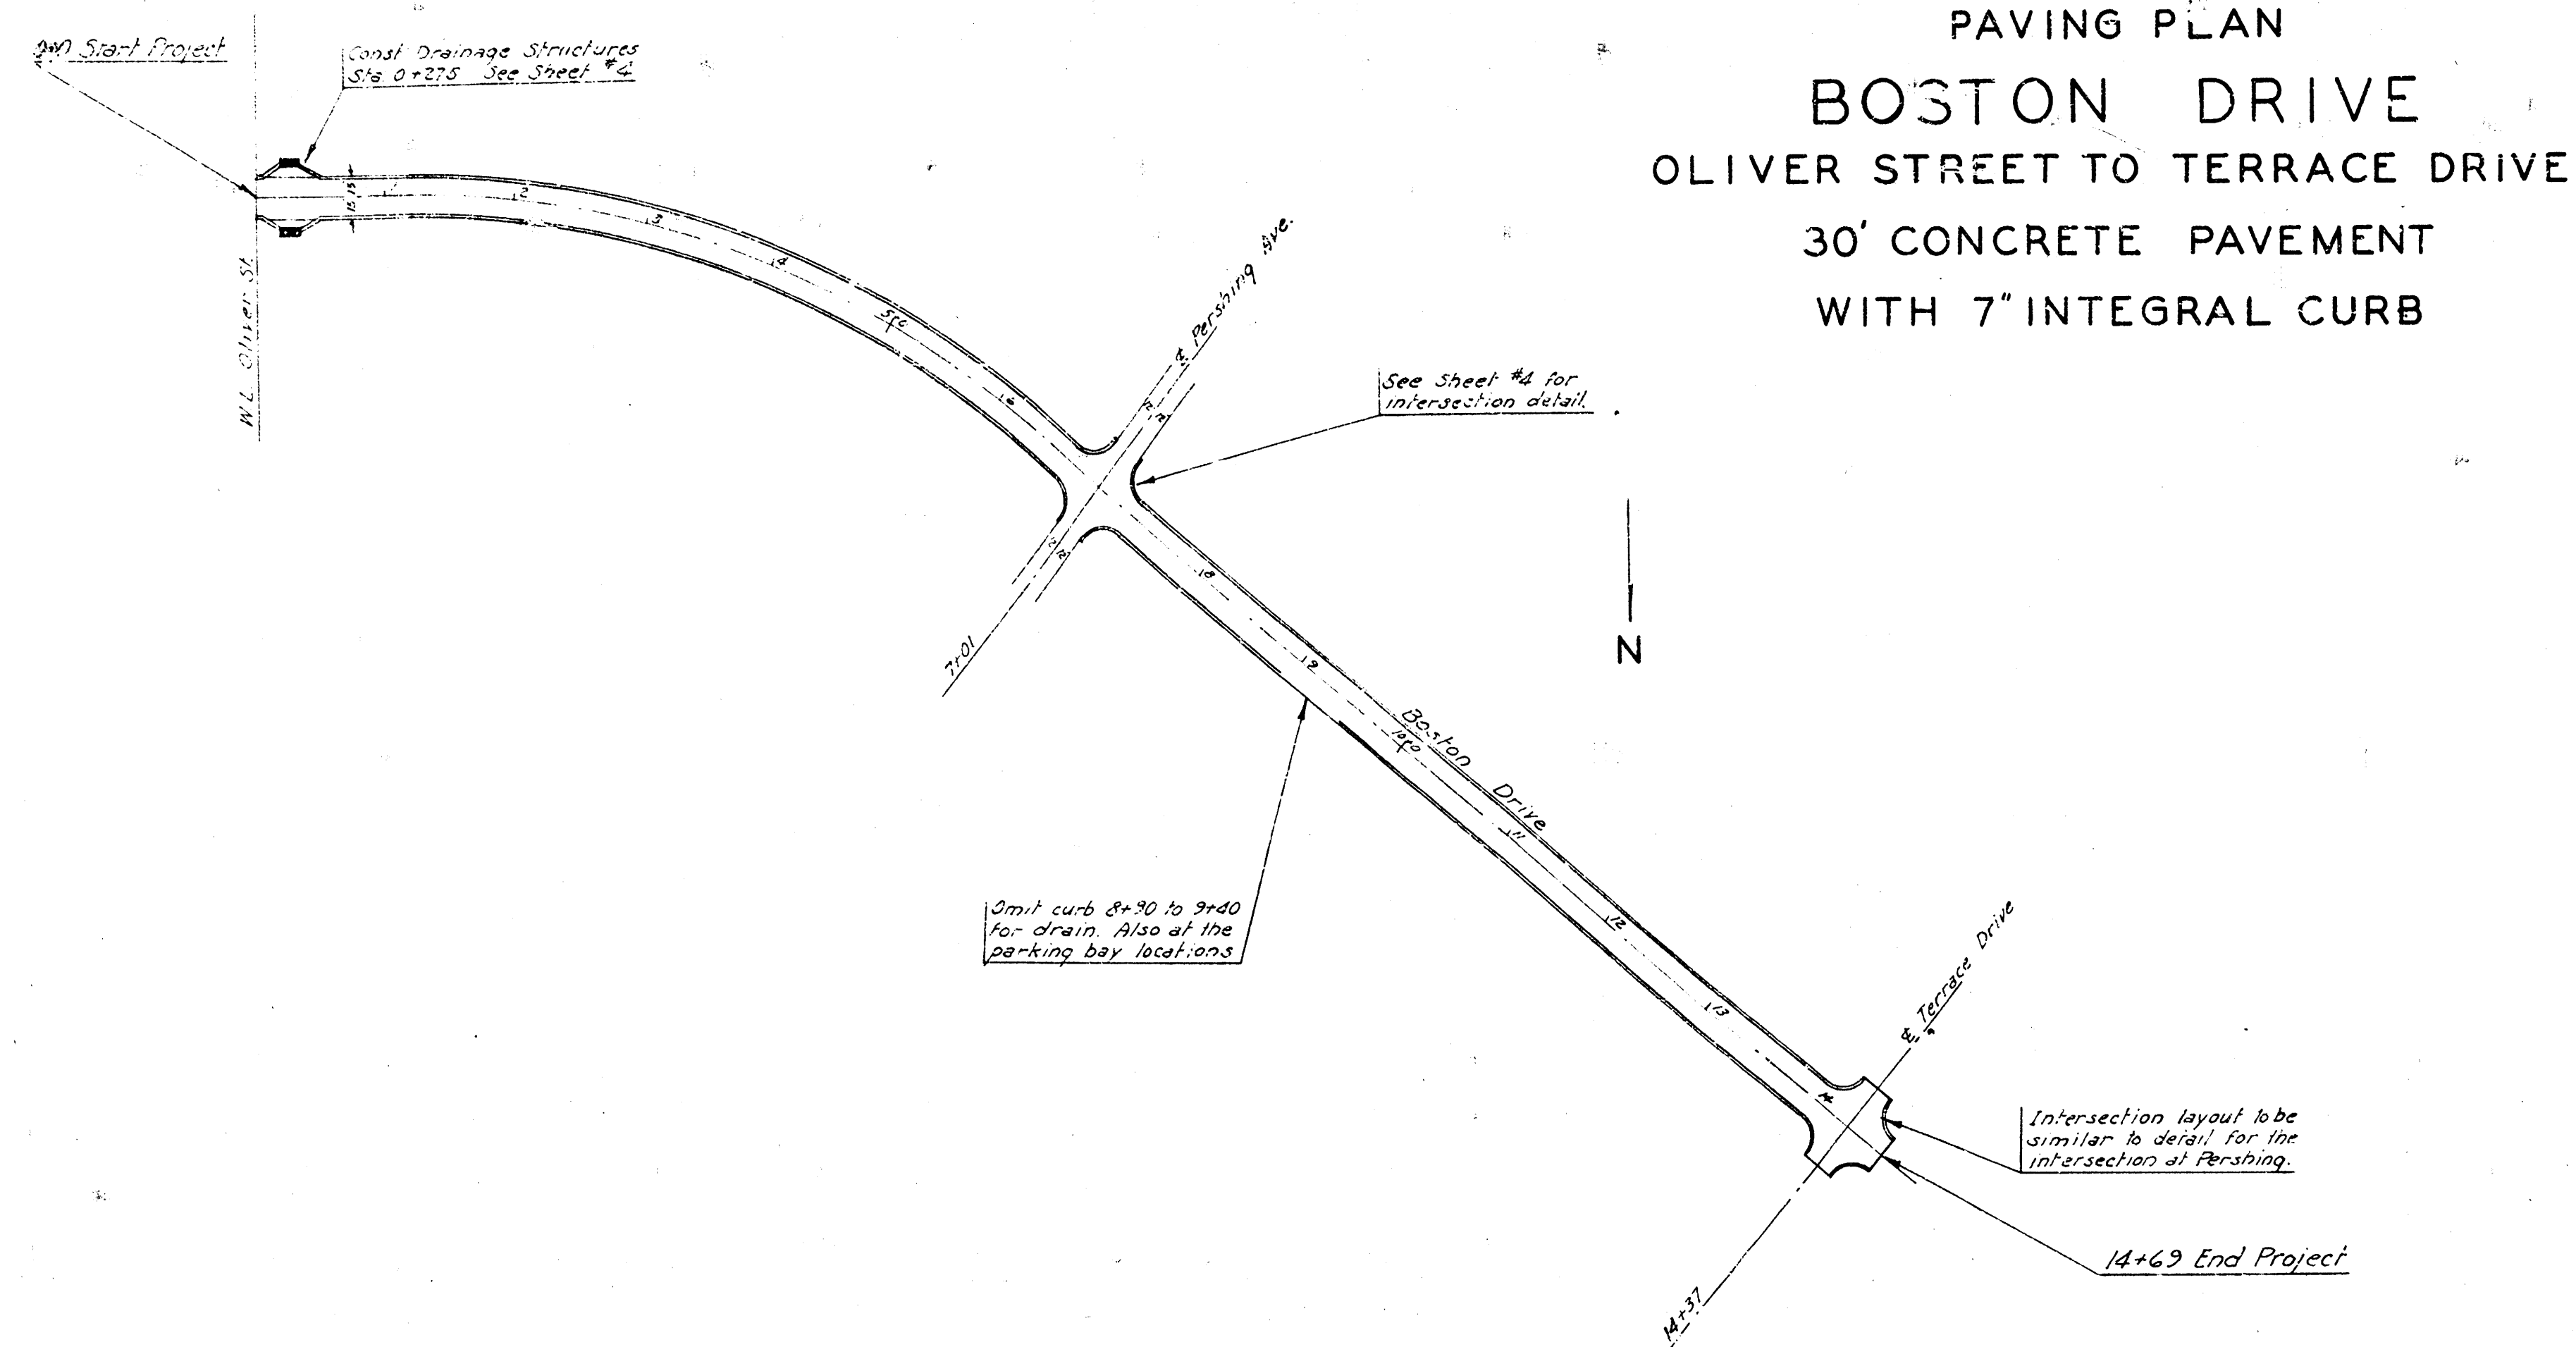


B.M. Elev 141.28 "X" E. end N. coping on culvert at Oliver


NOTE: All grades on Boston profile are curb grades.

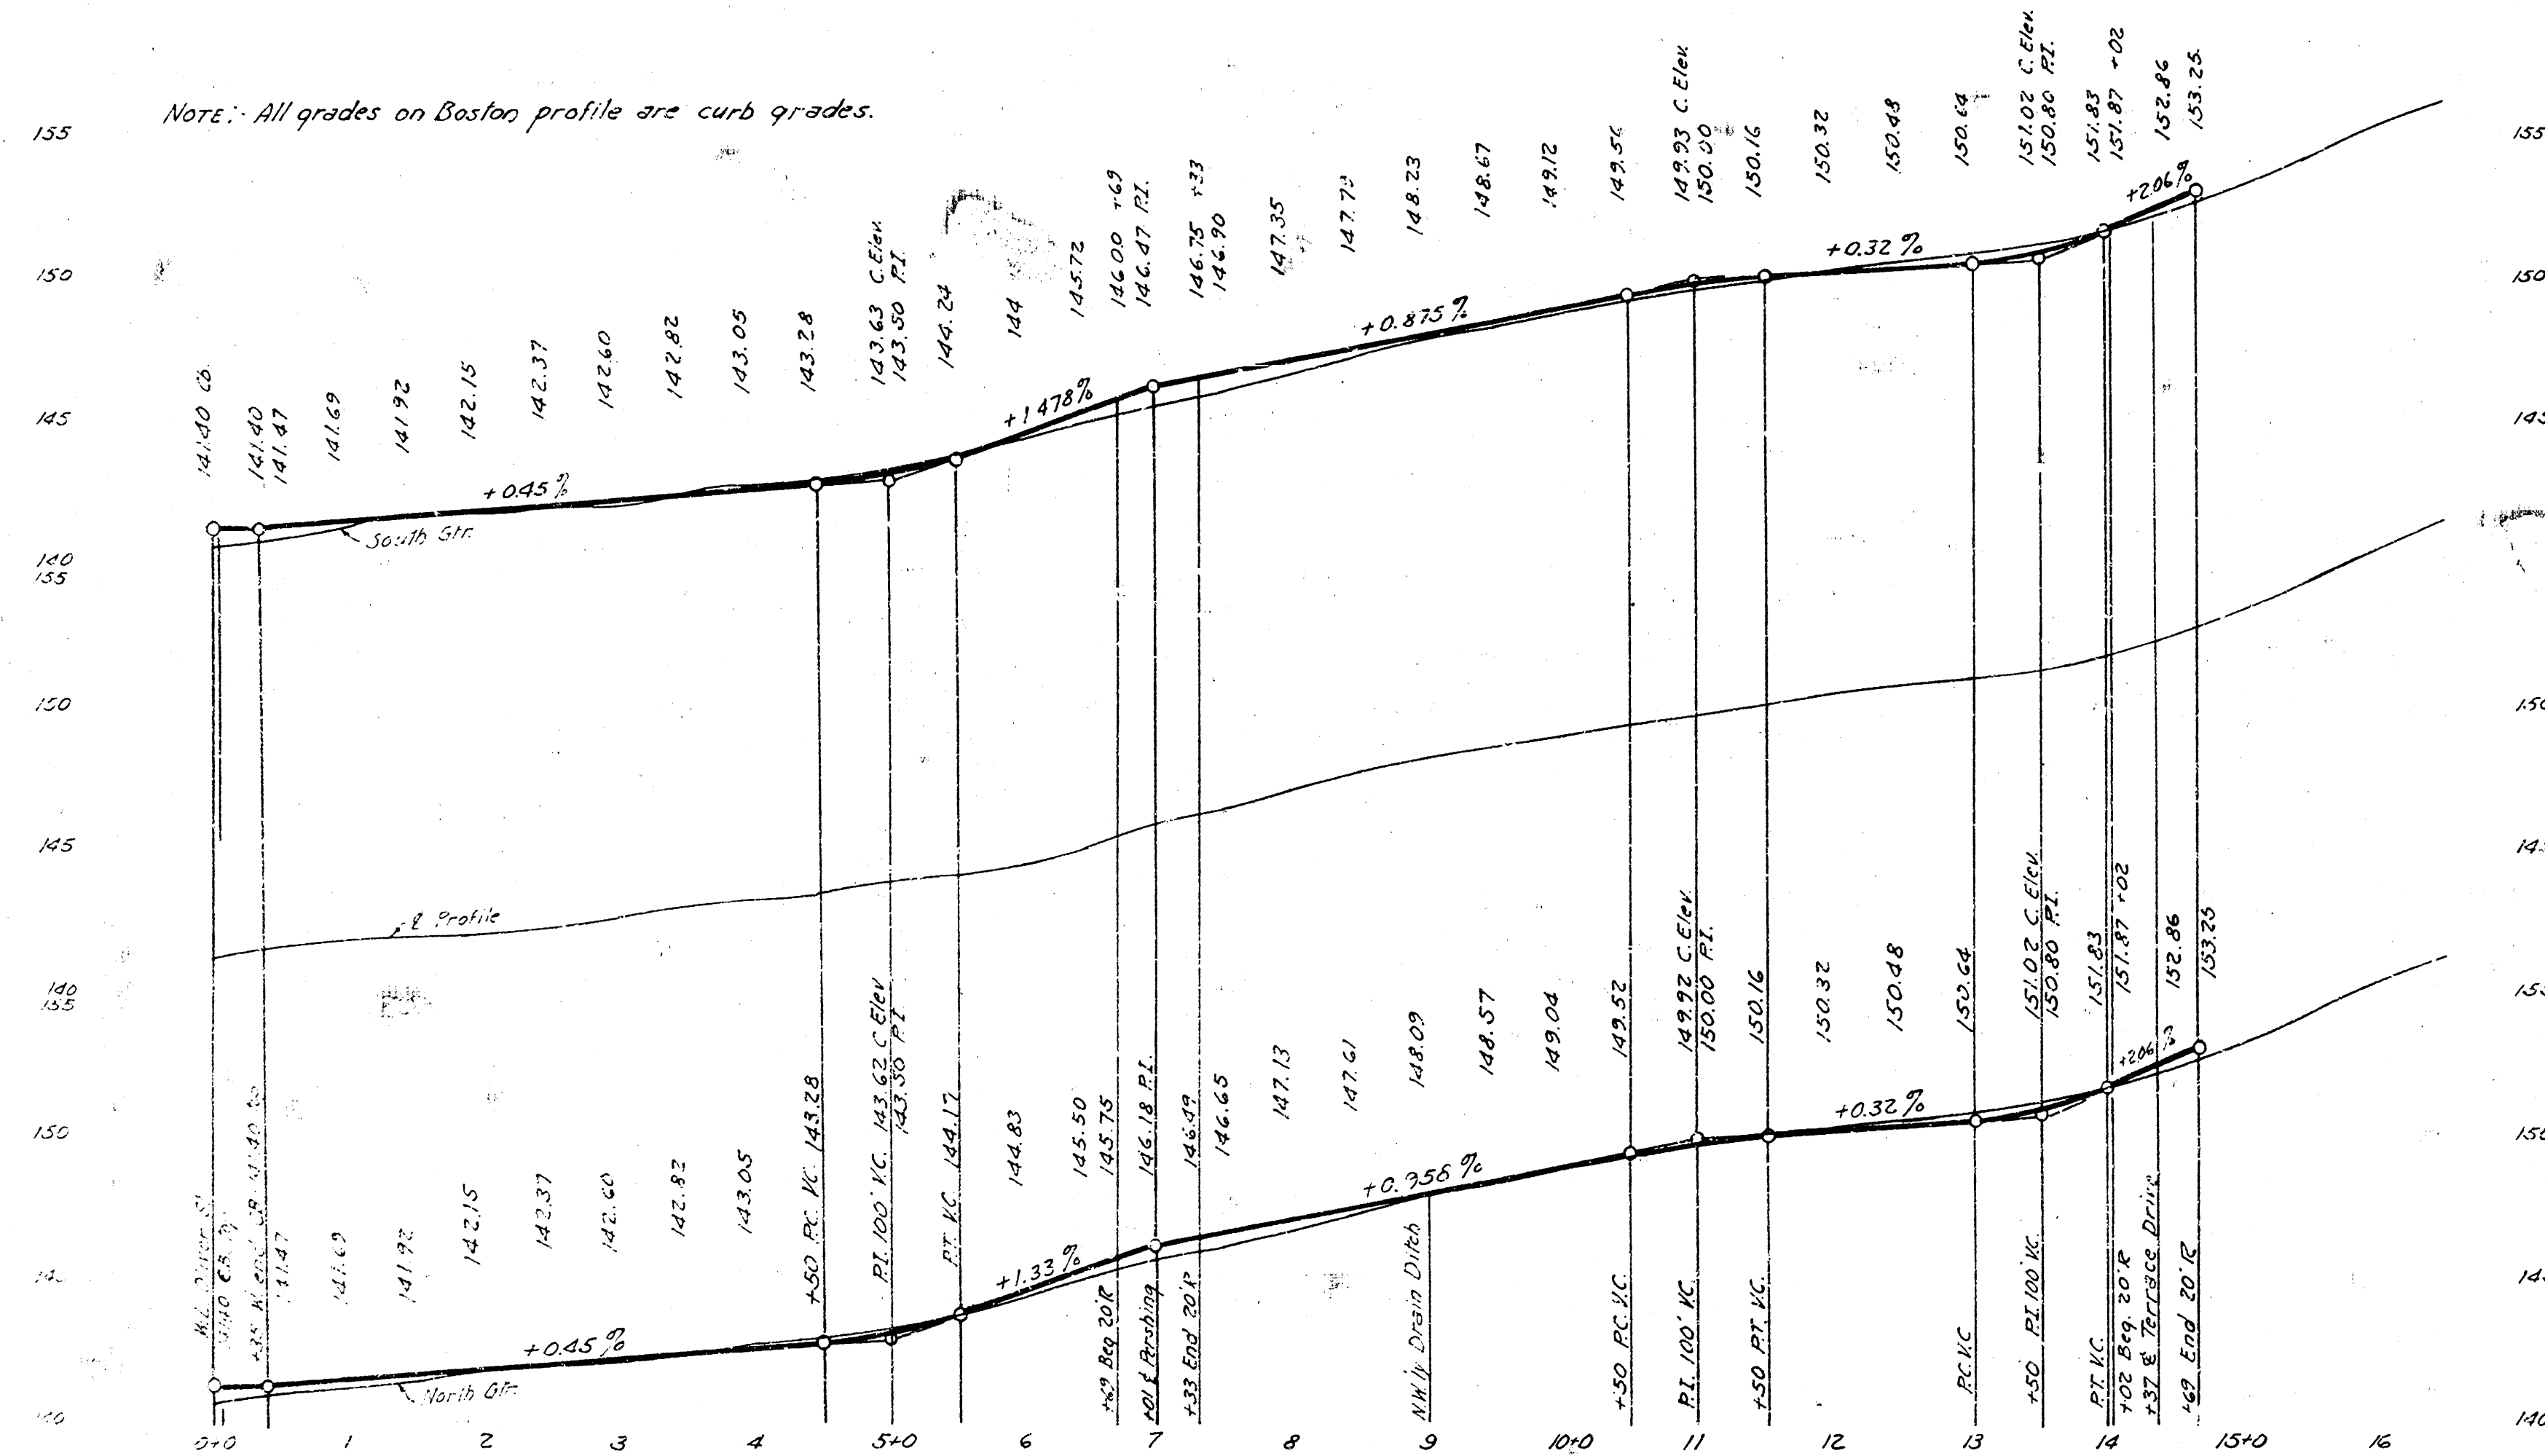


PAVING PLAN
BLUFFVIEW DRIVE
24' CONCRETE PAVEMENT

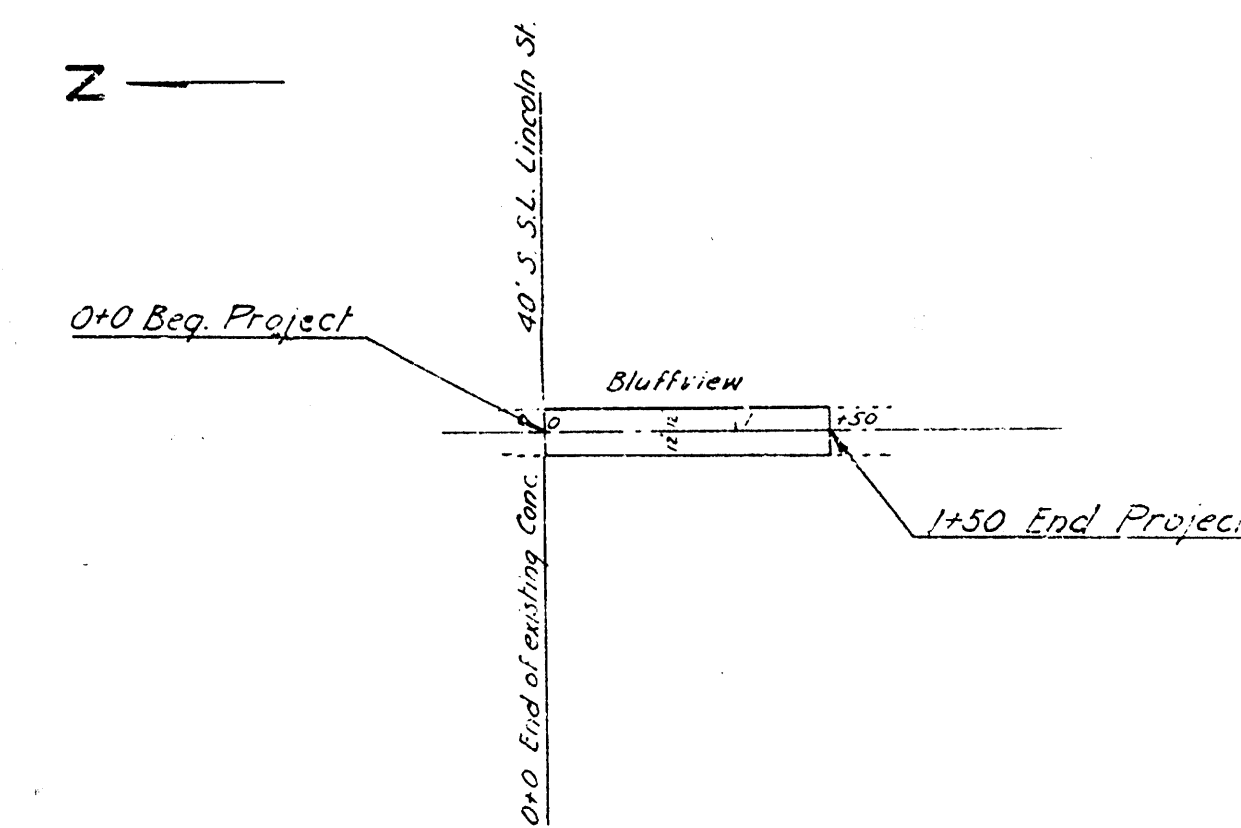


B.M. Elev 149.16 "G" in Globe N. of Lincoln at E.L. Broadview

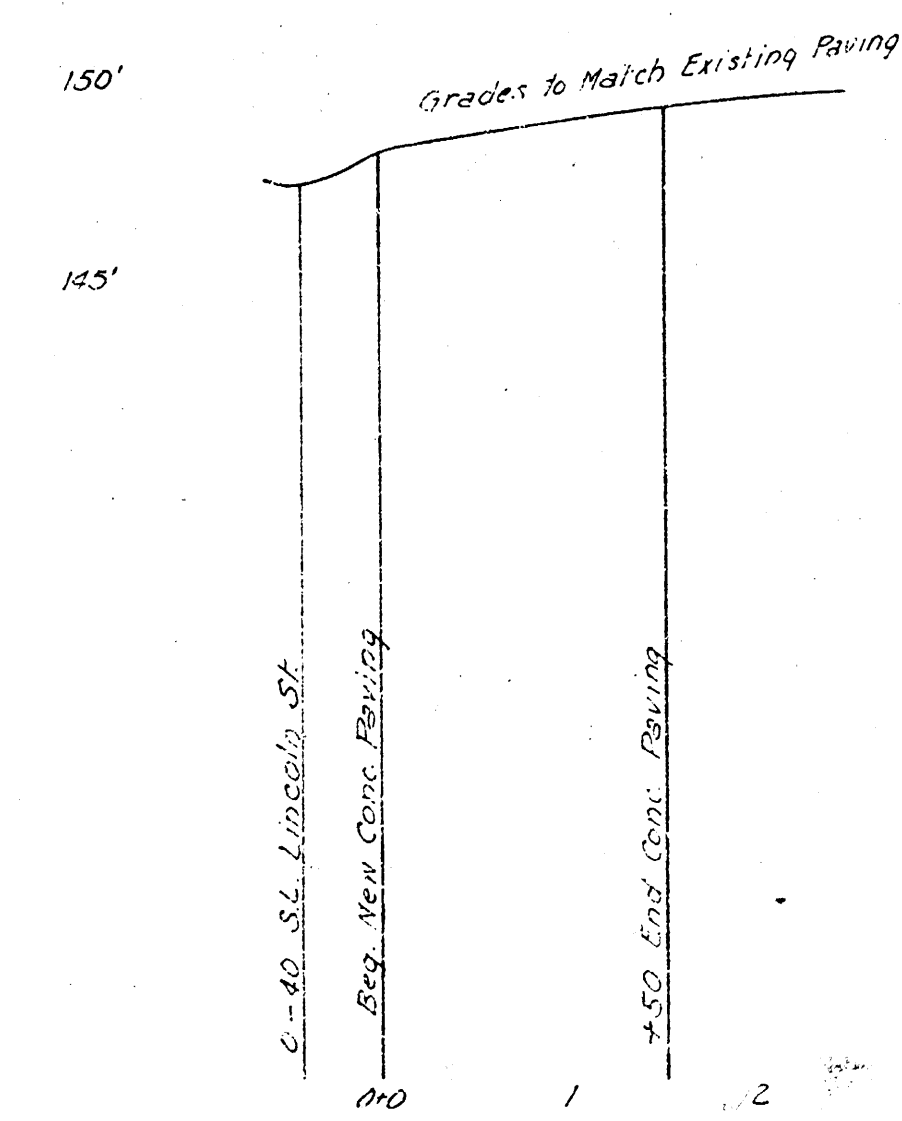

PAVING PLAN
BAYLEY STREET
OLIVER ST. TO PERSHING AVE.
24' CONCRETE PAVEMENT

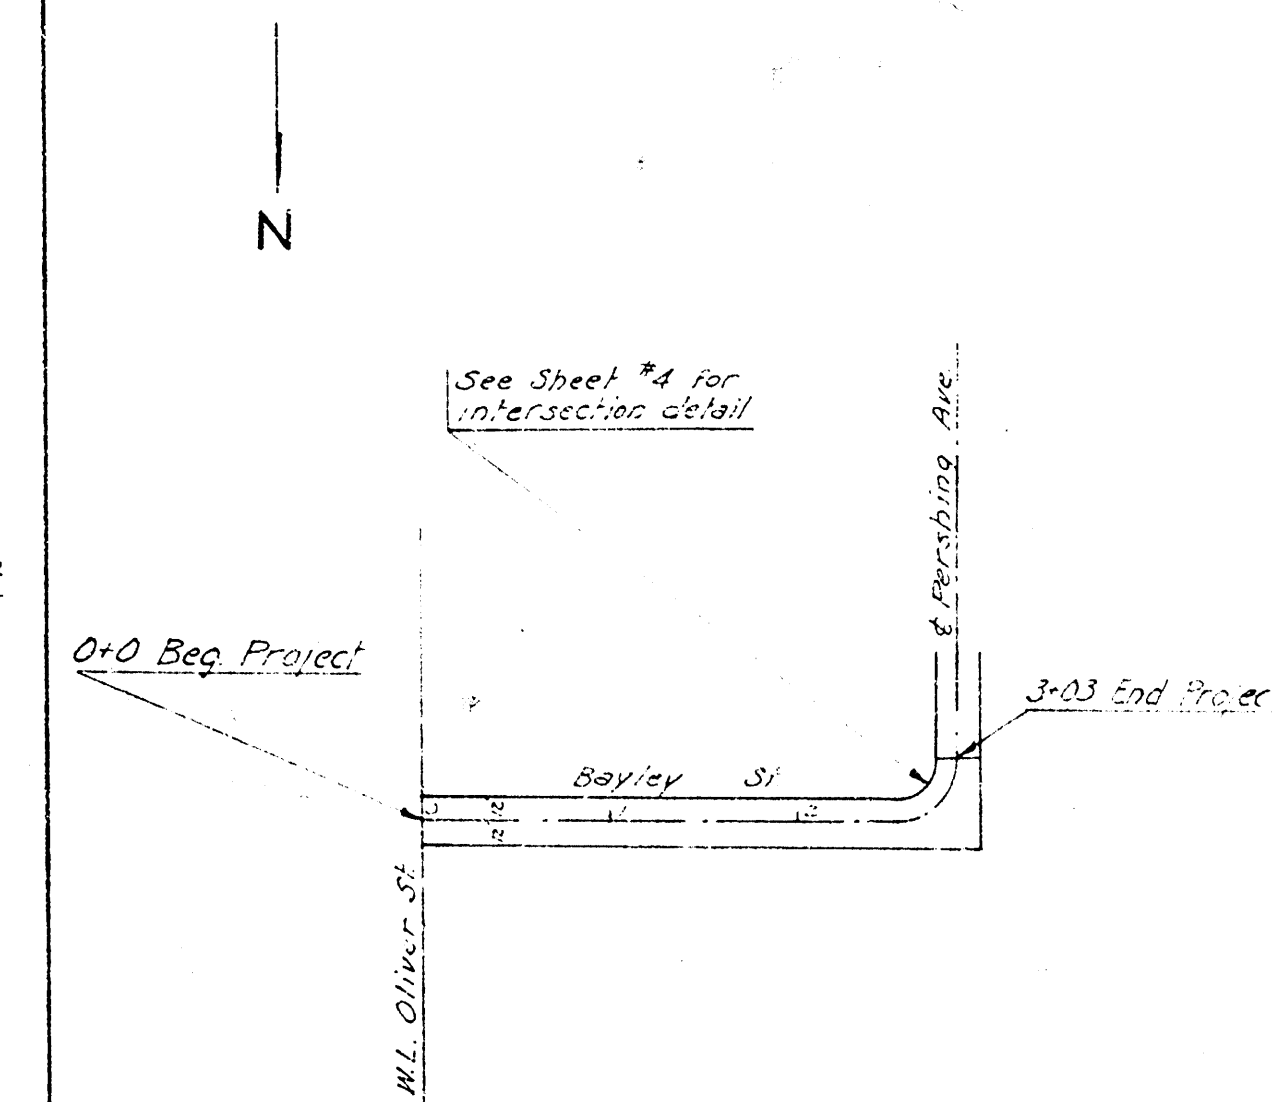

NOTE: All grades on Bayley are new

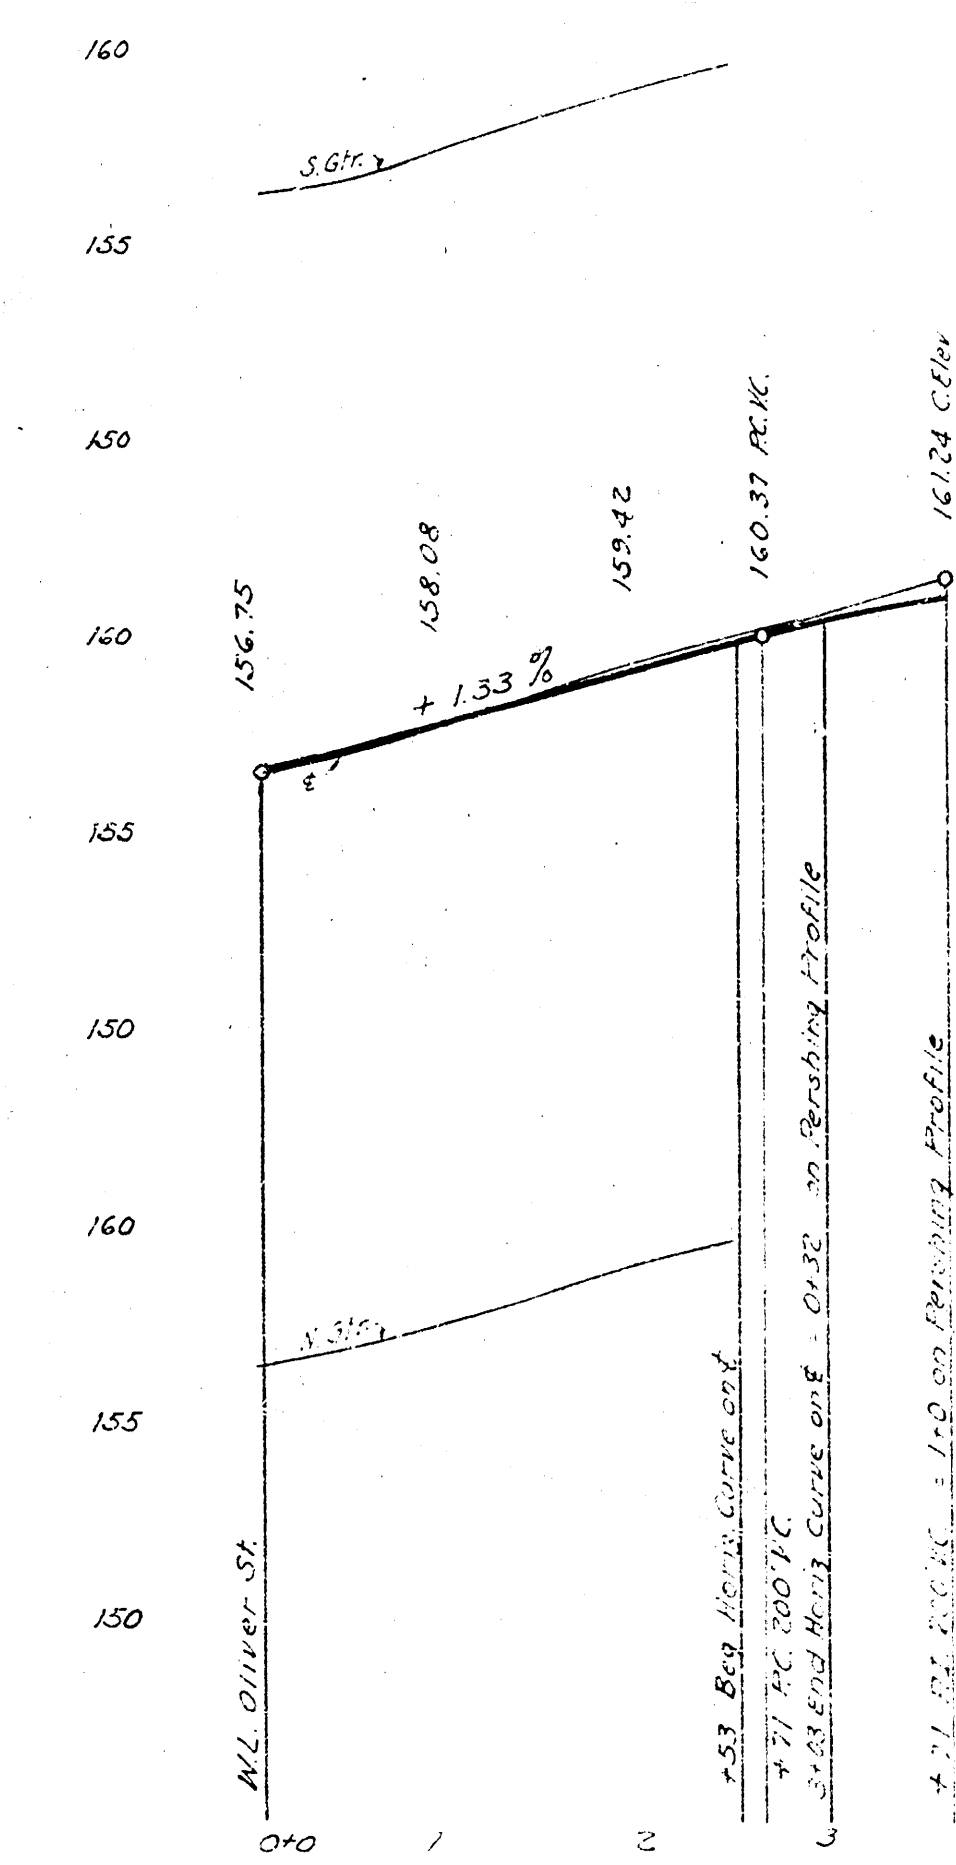

810