


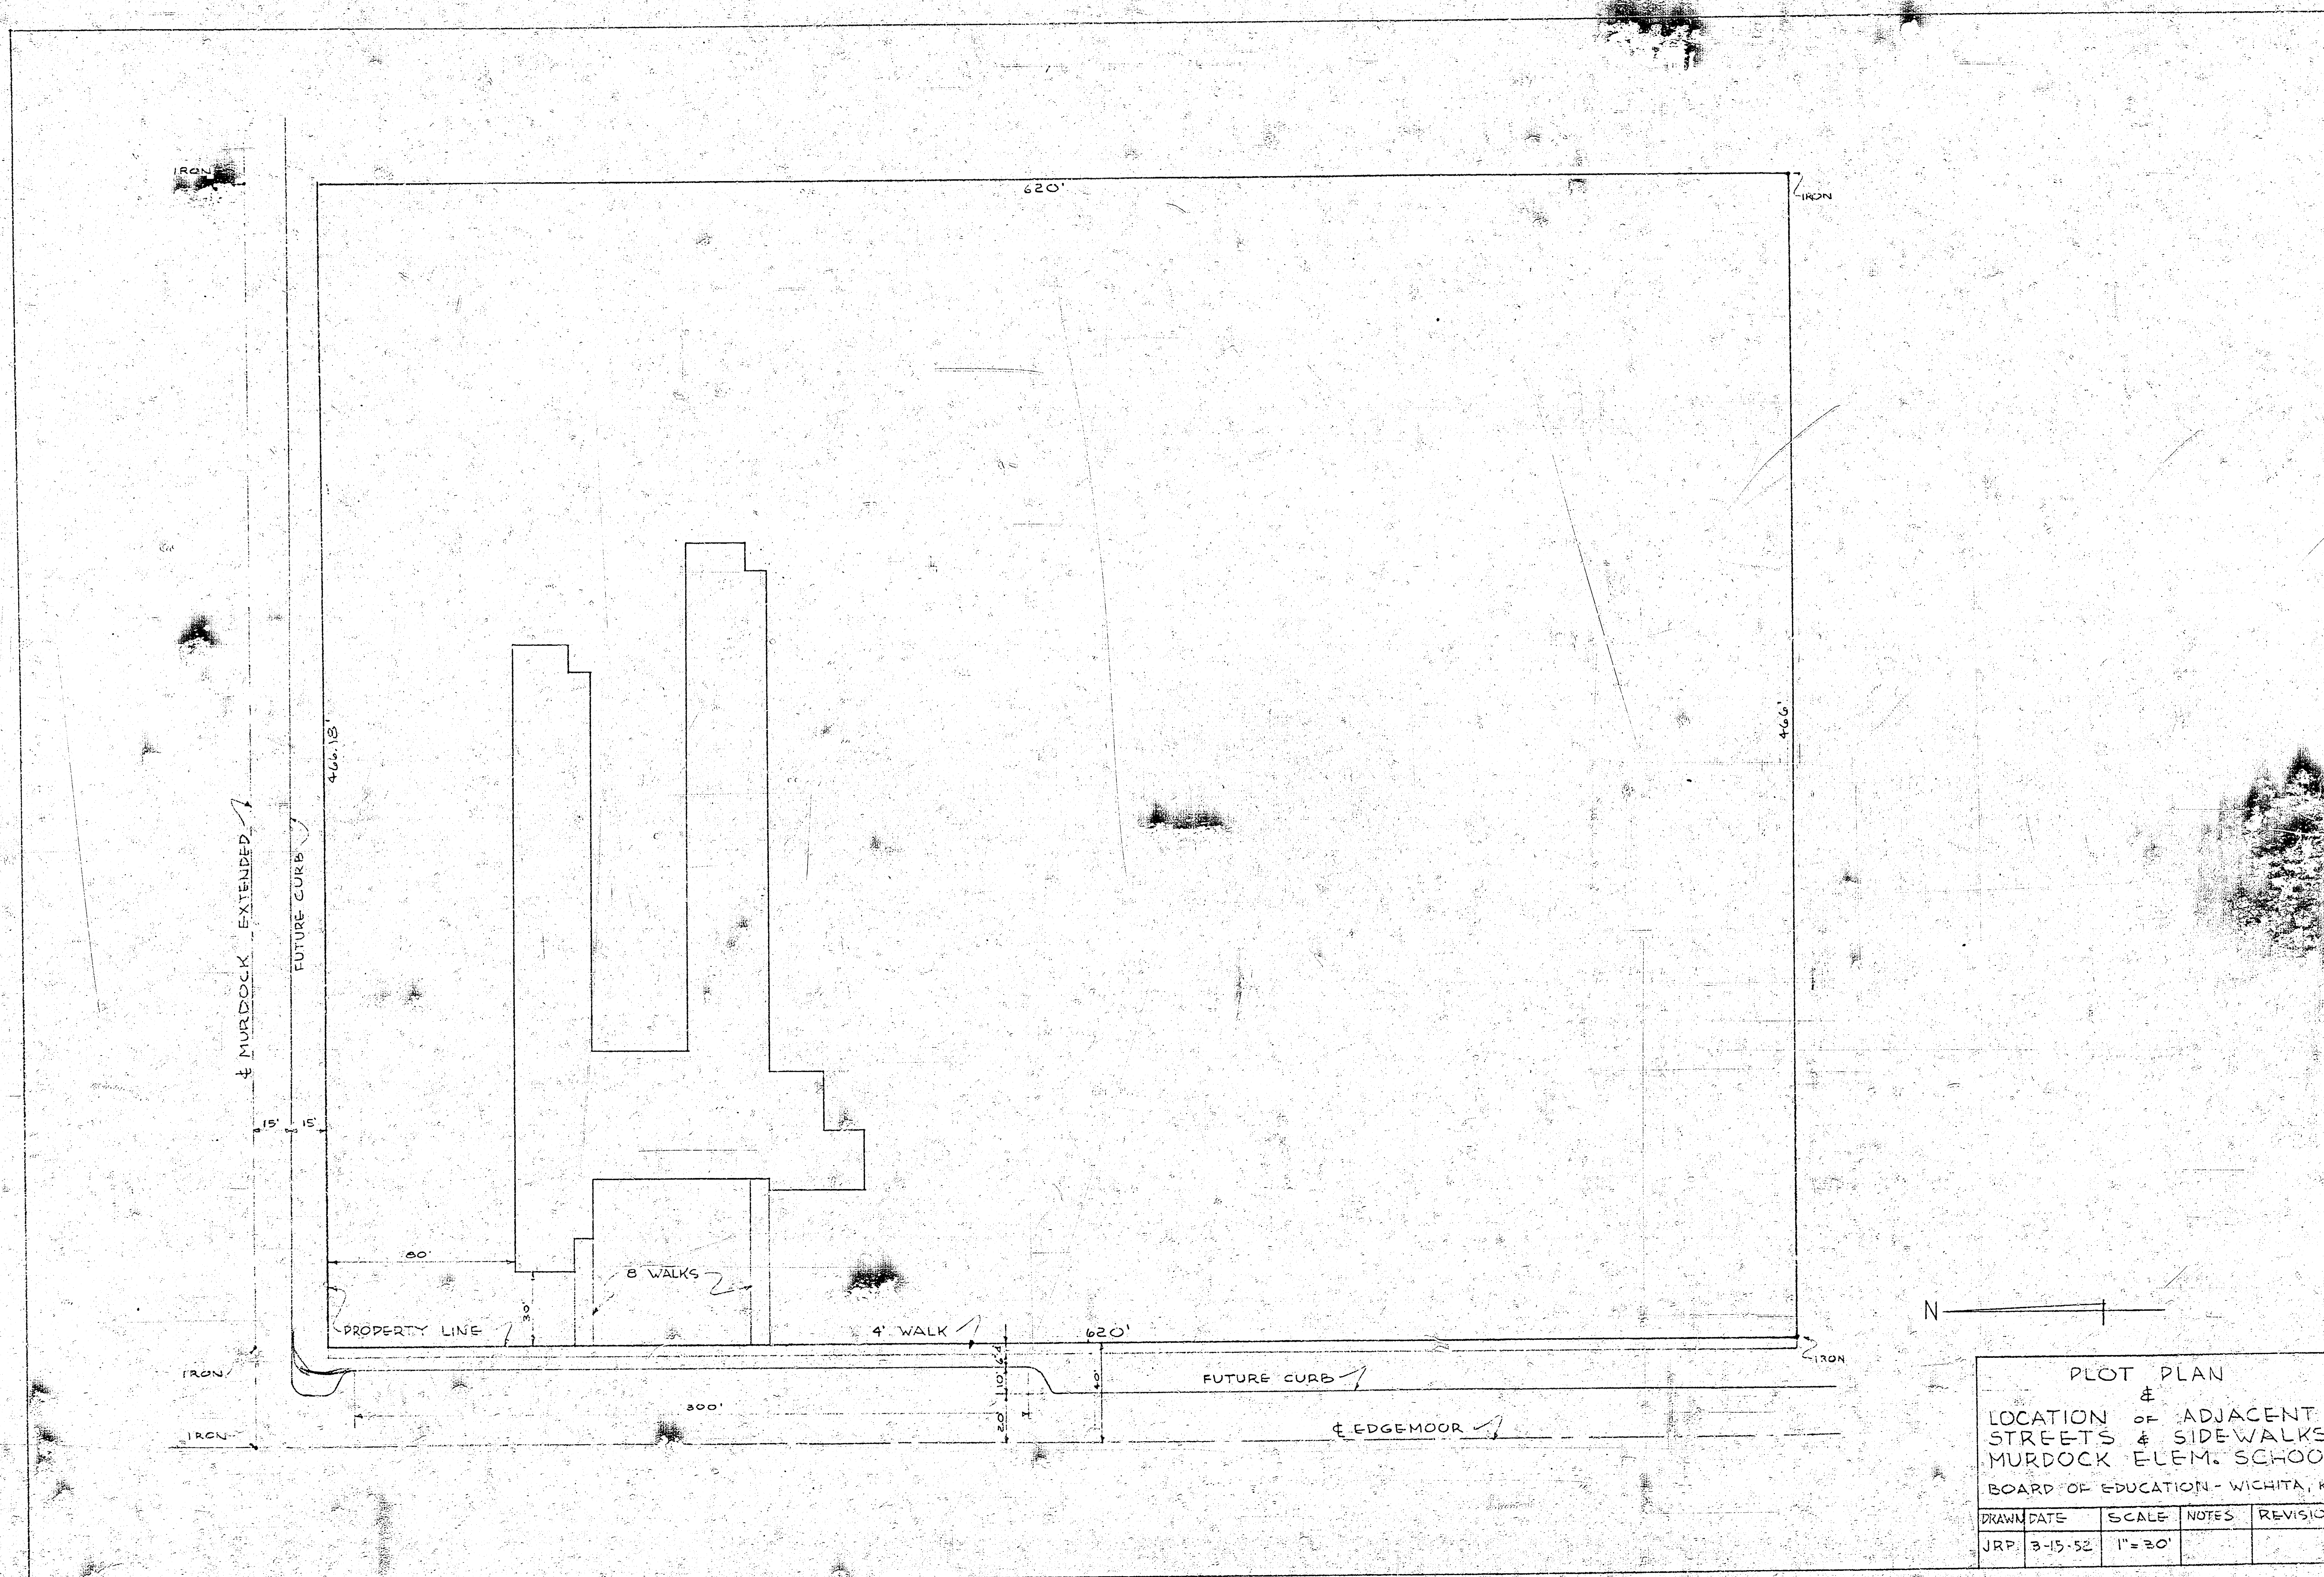

PLOT PLAN & LOCATION OF ADJACENT STREETS & SIDEWALKS MURDOCK ELEM. SCHOOL BOARD OF EDUCATION - WICHITA, KAN.			
DRAWN DATE	SCALE	NOTES	REVISIONS
JRP, 3-15-52	1"=30'		