


GLENN E. BENEDICK
Architect
Wichita Kansas

material		key
MATERIAL	ELEV	SECT
EARTH		
GRAVEL		
CONCRETE		
BRICK		
PIPE BRICK		
MASSIVE BLOCK		
WOOD + JOIST		
WOTR FINISH		
PLYWOOD		
INSULATION		
METAL LATH SCALE		
GYPSUM BOARD		
QUARRY TILE		
ASBESTOS CEMENT BOARD		

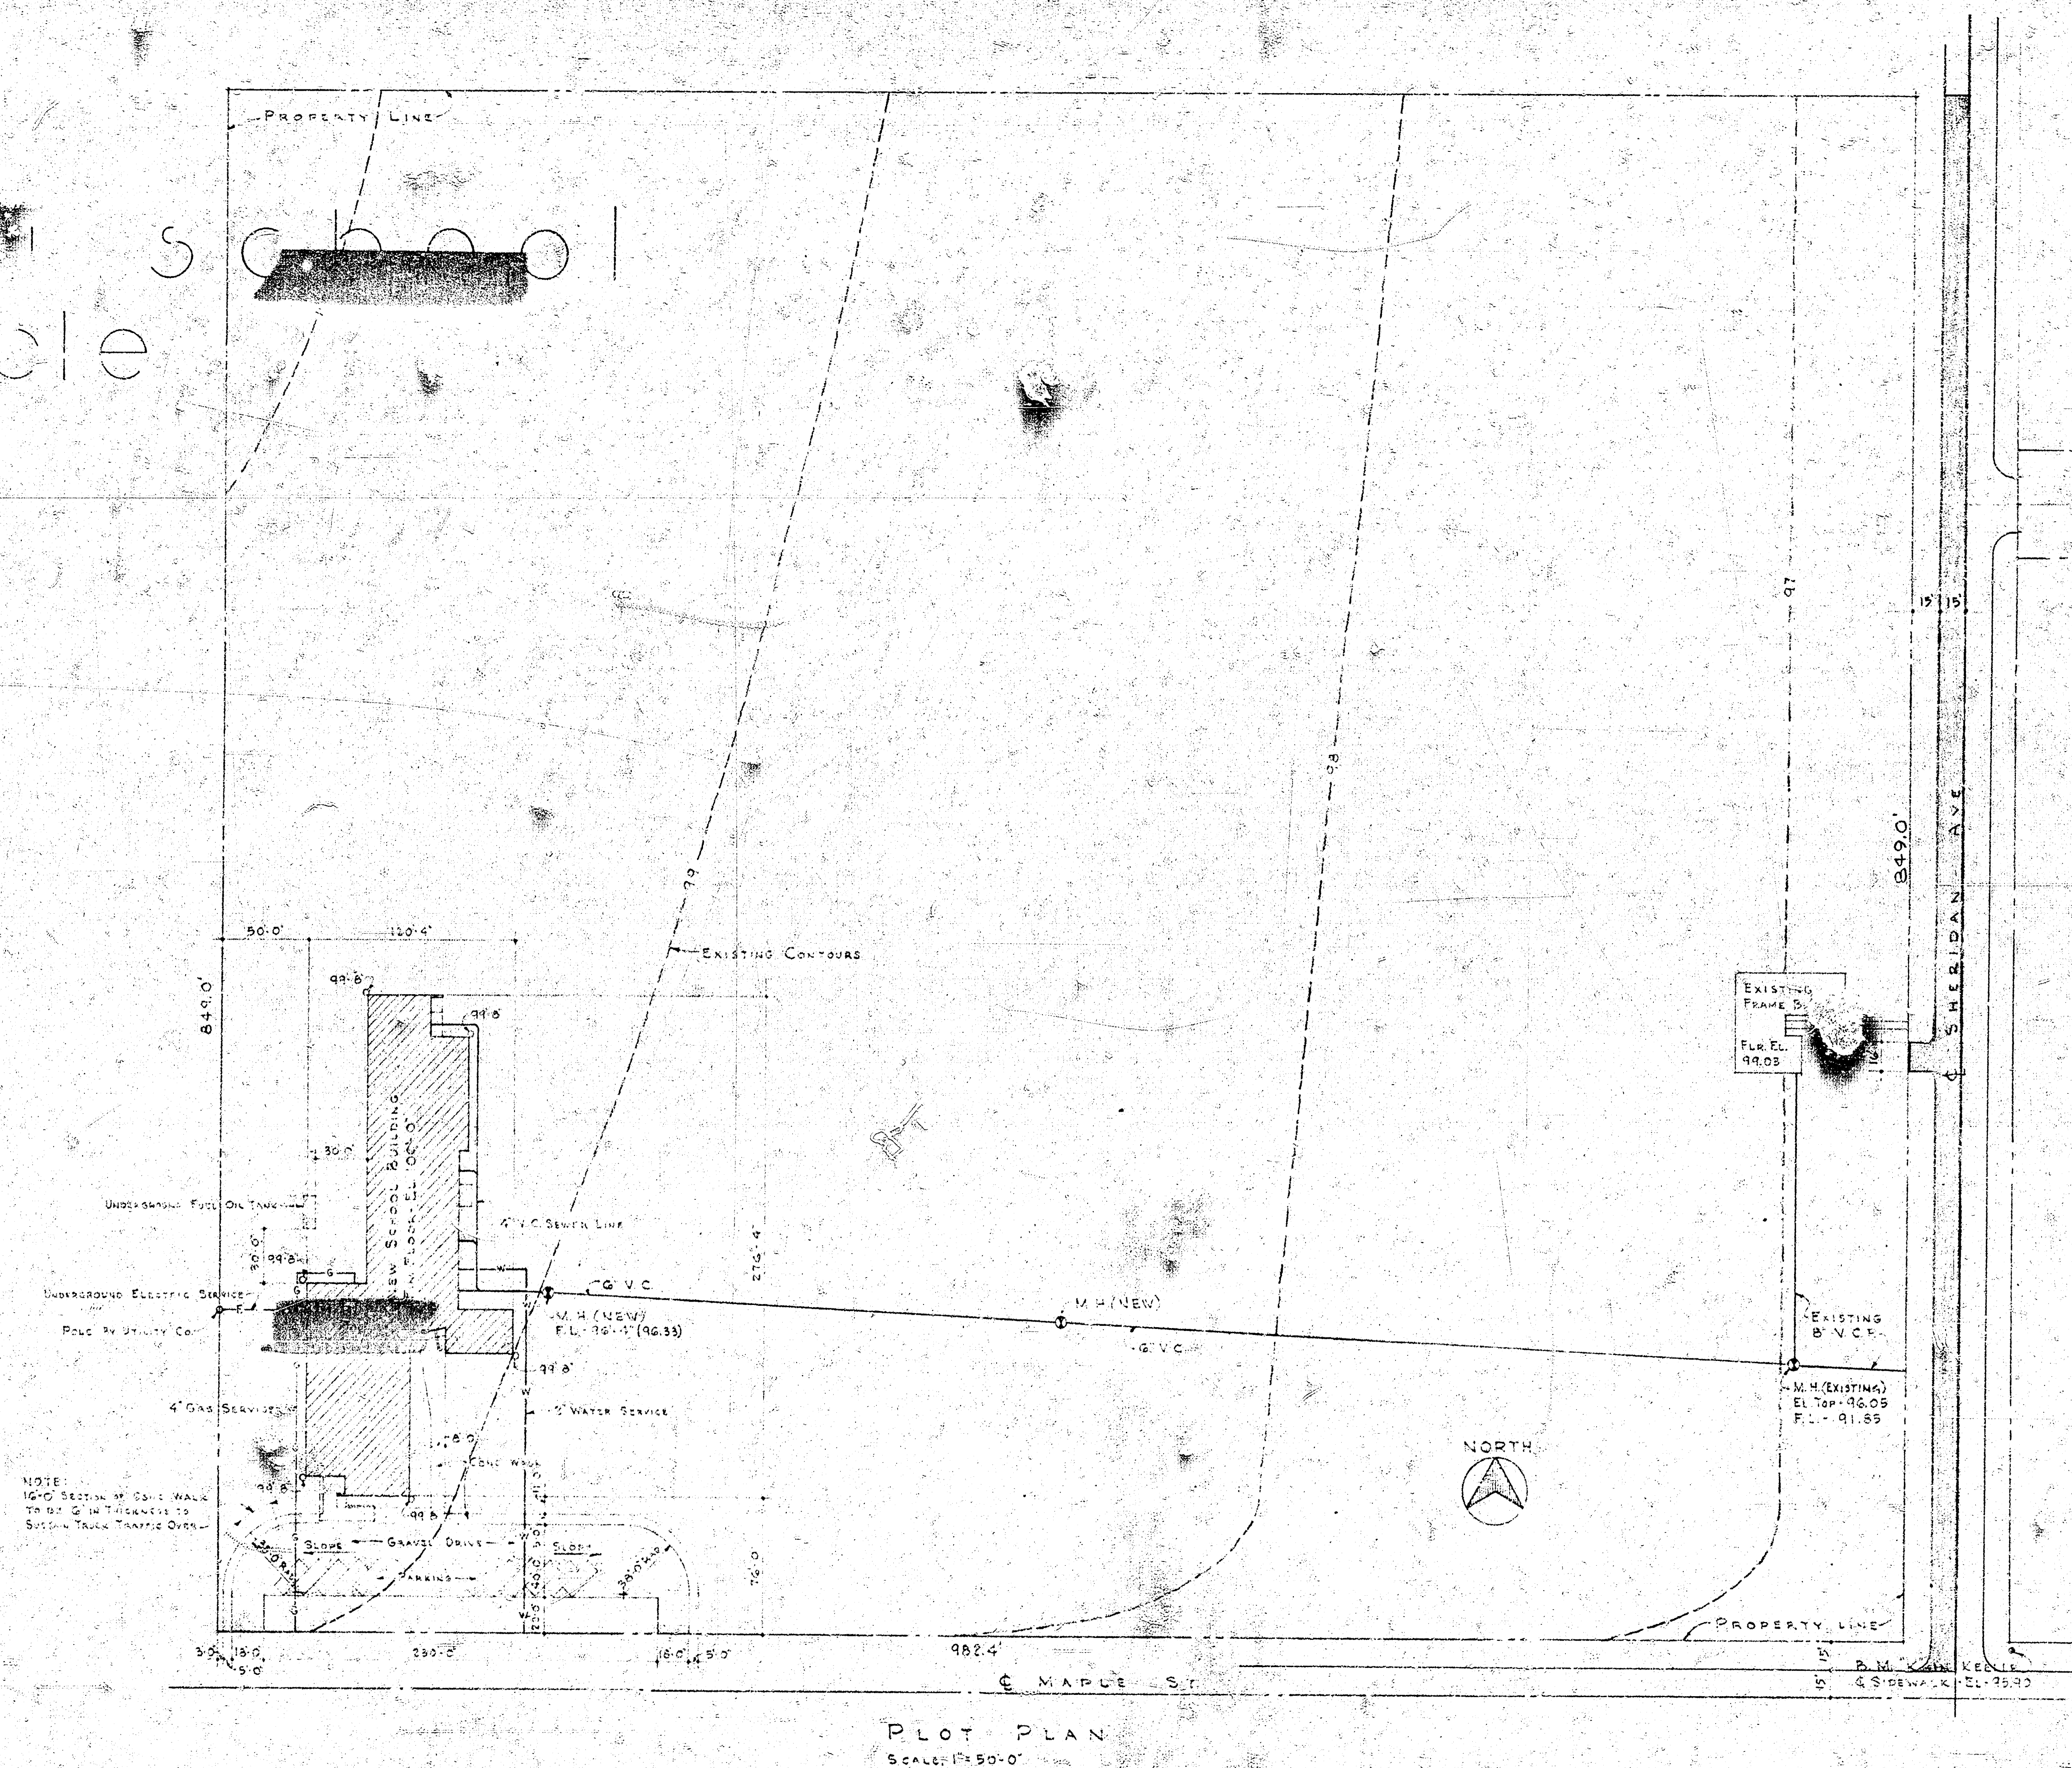

BOARD OF EDUCATION
SERVICE DEPARTMENT
2125 E. WATERMAN
WICHITA 7, KANSAS

June 5, 1962

Mr. L. K. White, City Engineer
The City of Wichita
Wichita, Kansas
Dear Mr. White:

Attached is the plot plan of our school site at Maple and Sheridan Streets.

This drive was recently taken into the city and the East side of Sheridan is already paved. We are asking that you prepare plans and have this paved during the summer.

I talked with Mr. Edwards, county commissioner, who said that they would save the strip North from the end of our property to Douglas Avenue.

Yours truly

2
BOARD OF EDUCATION

X. C. Stock

J. C. Koehnle
Supt. Bldg & Ground

JCH:at