

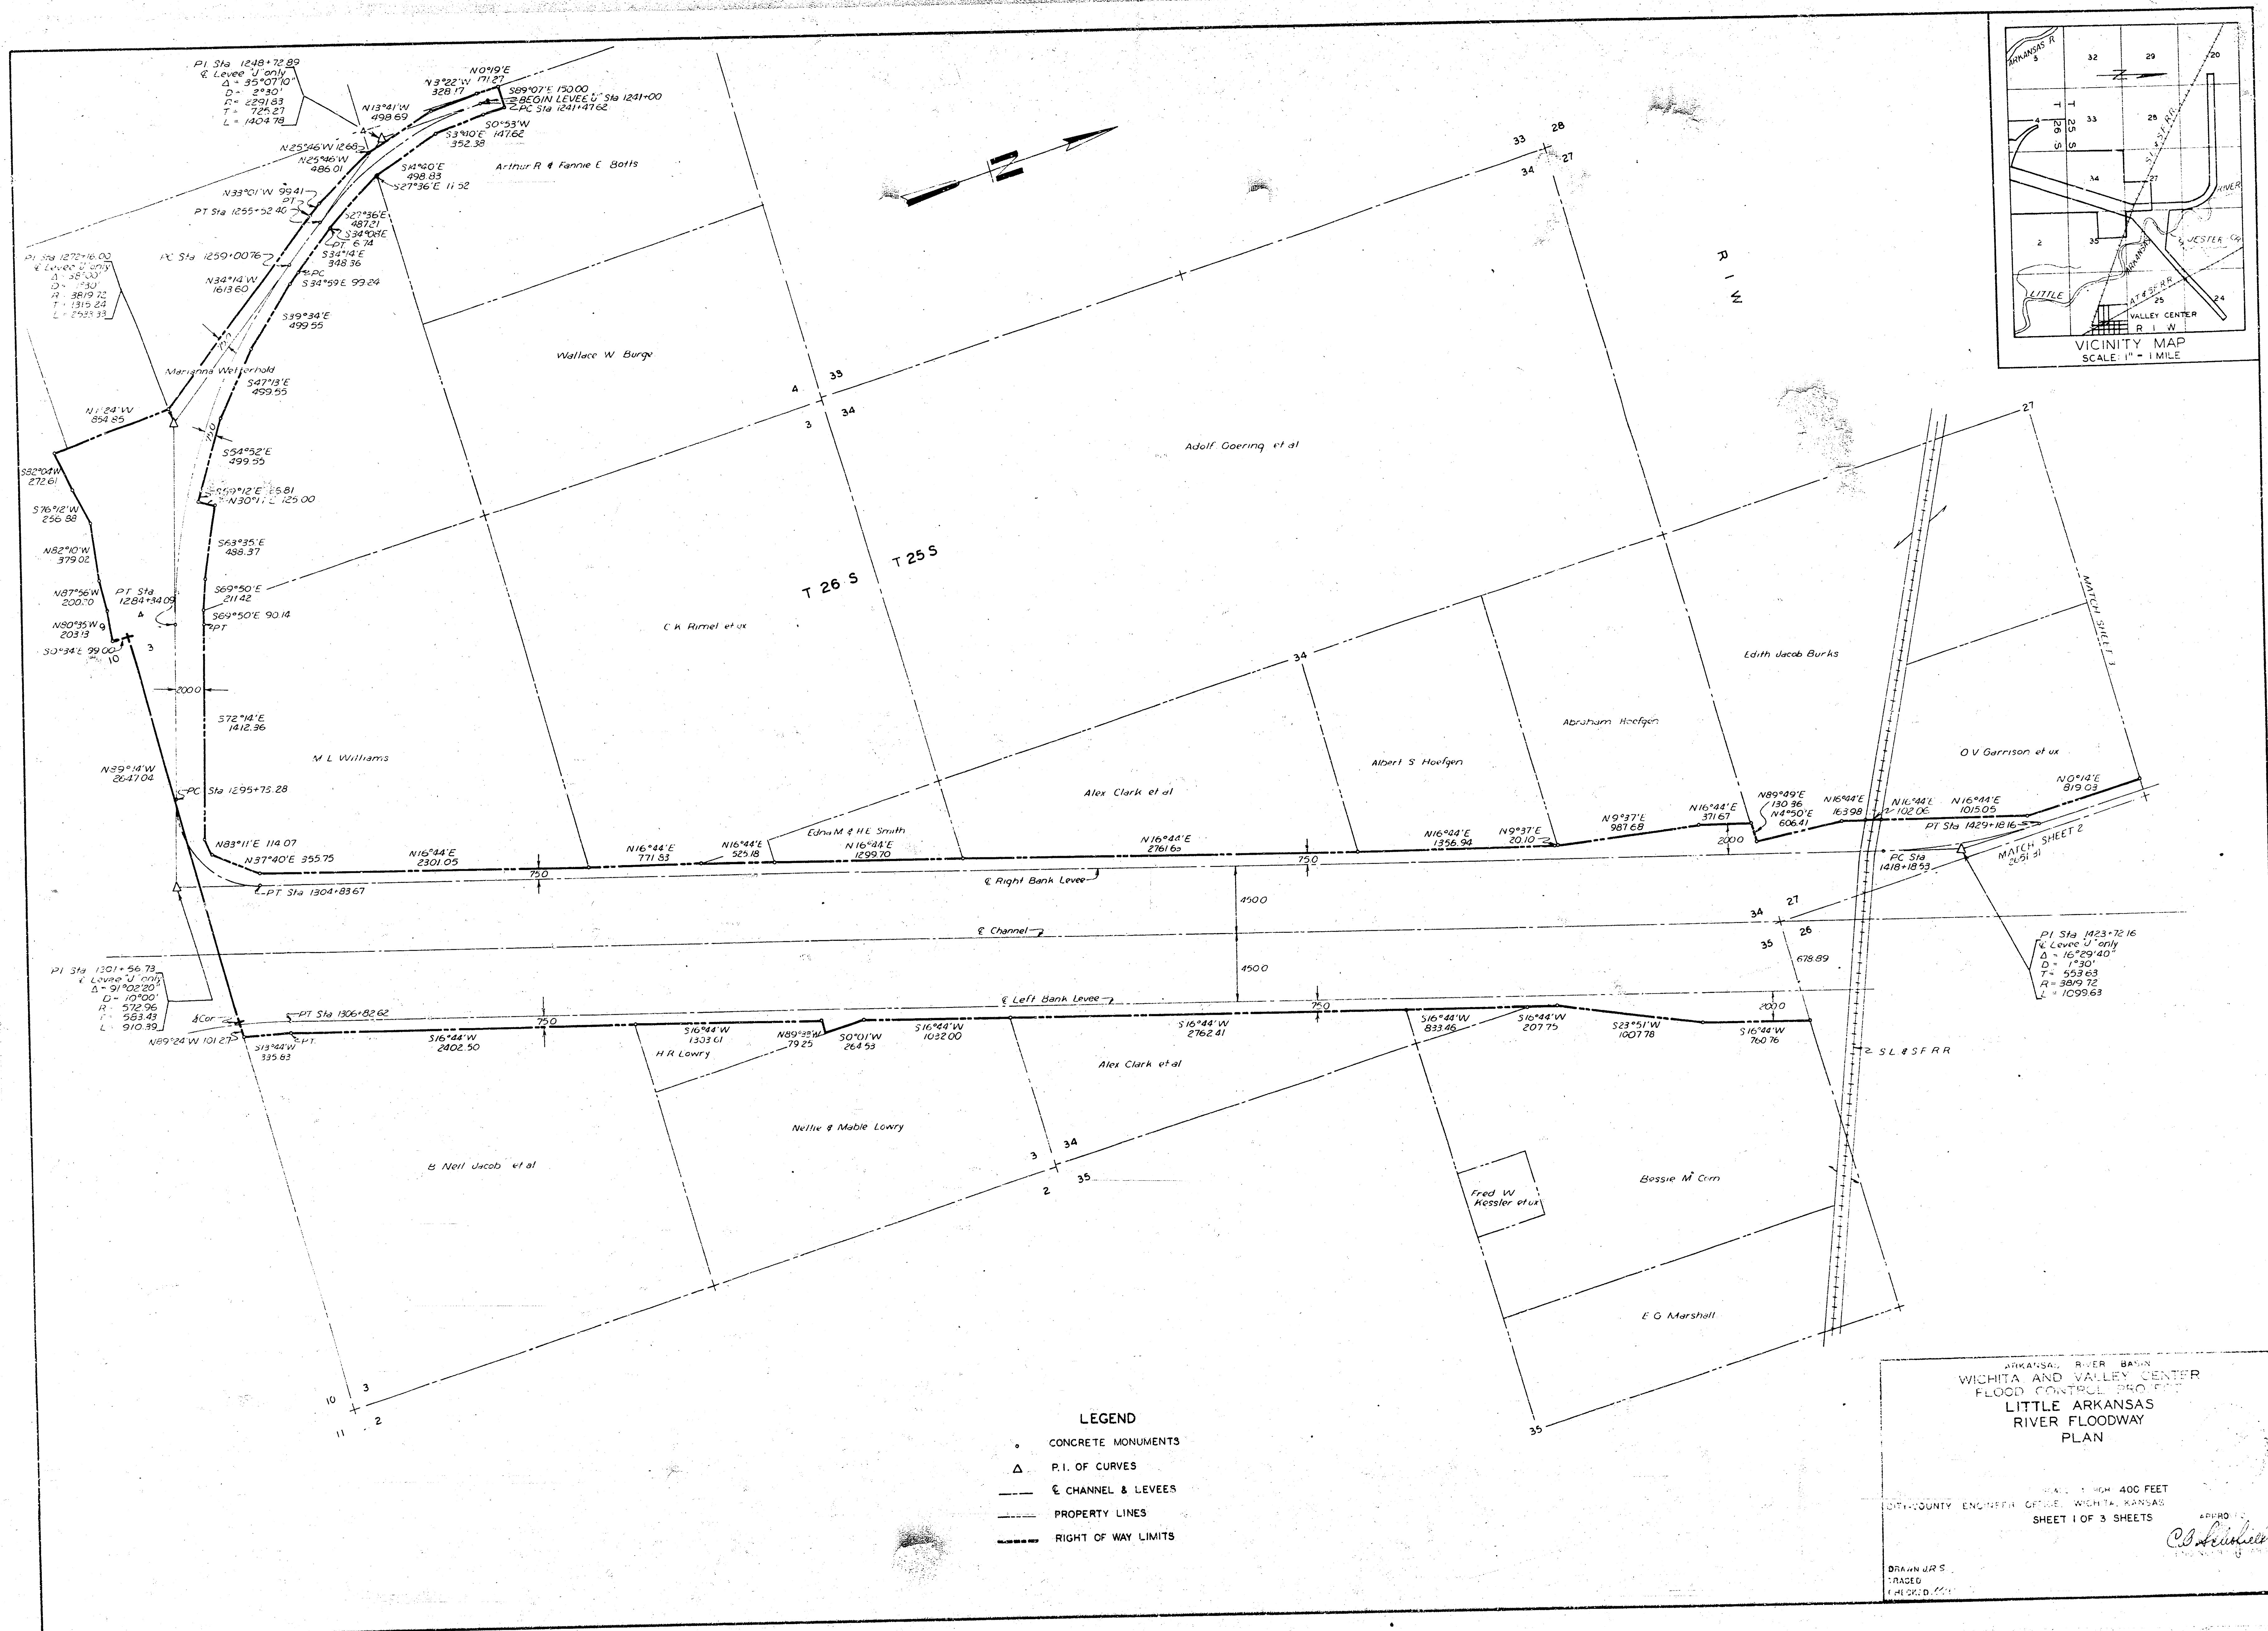


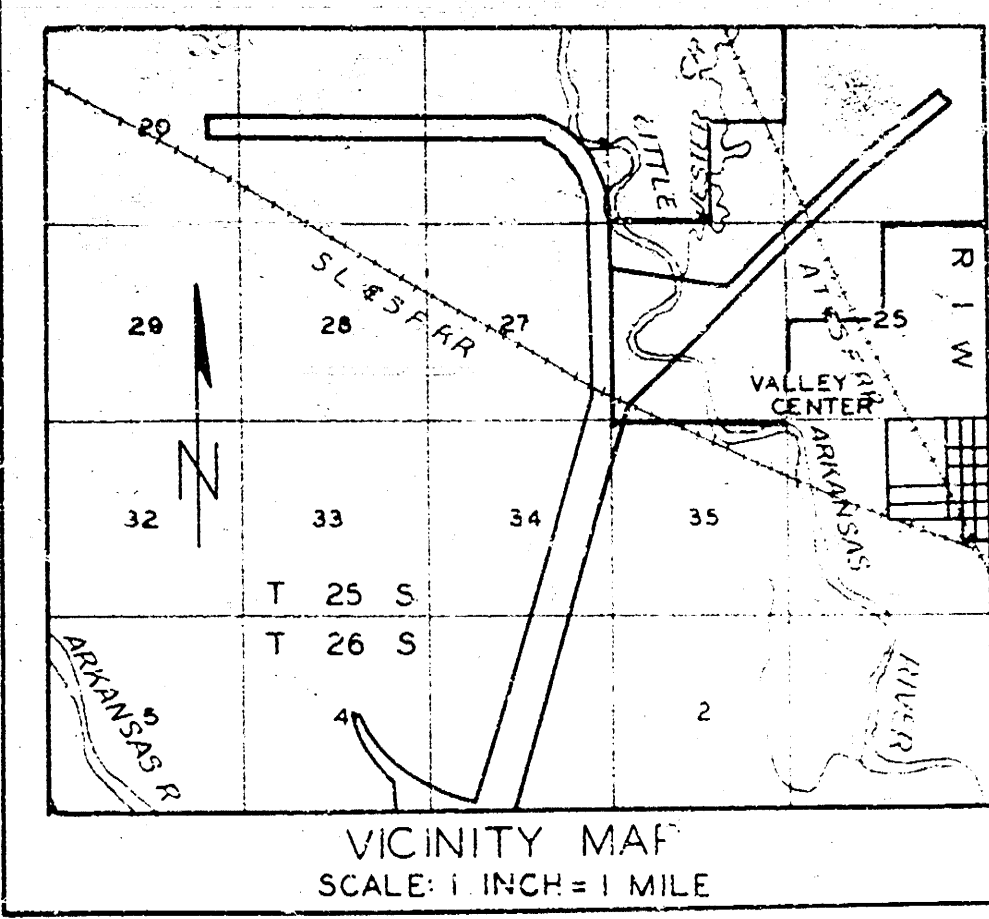


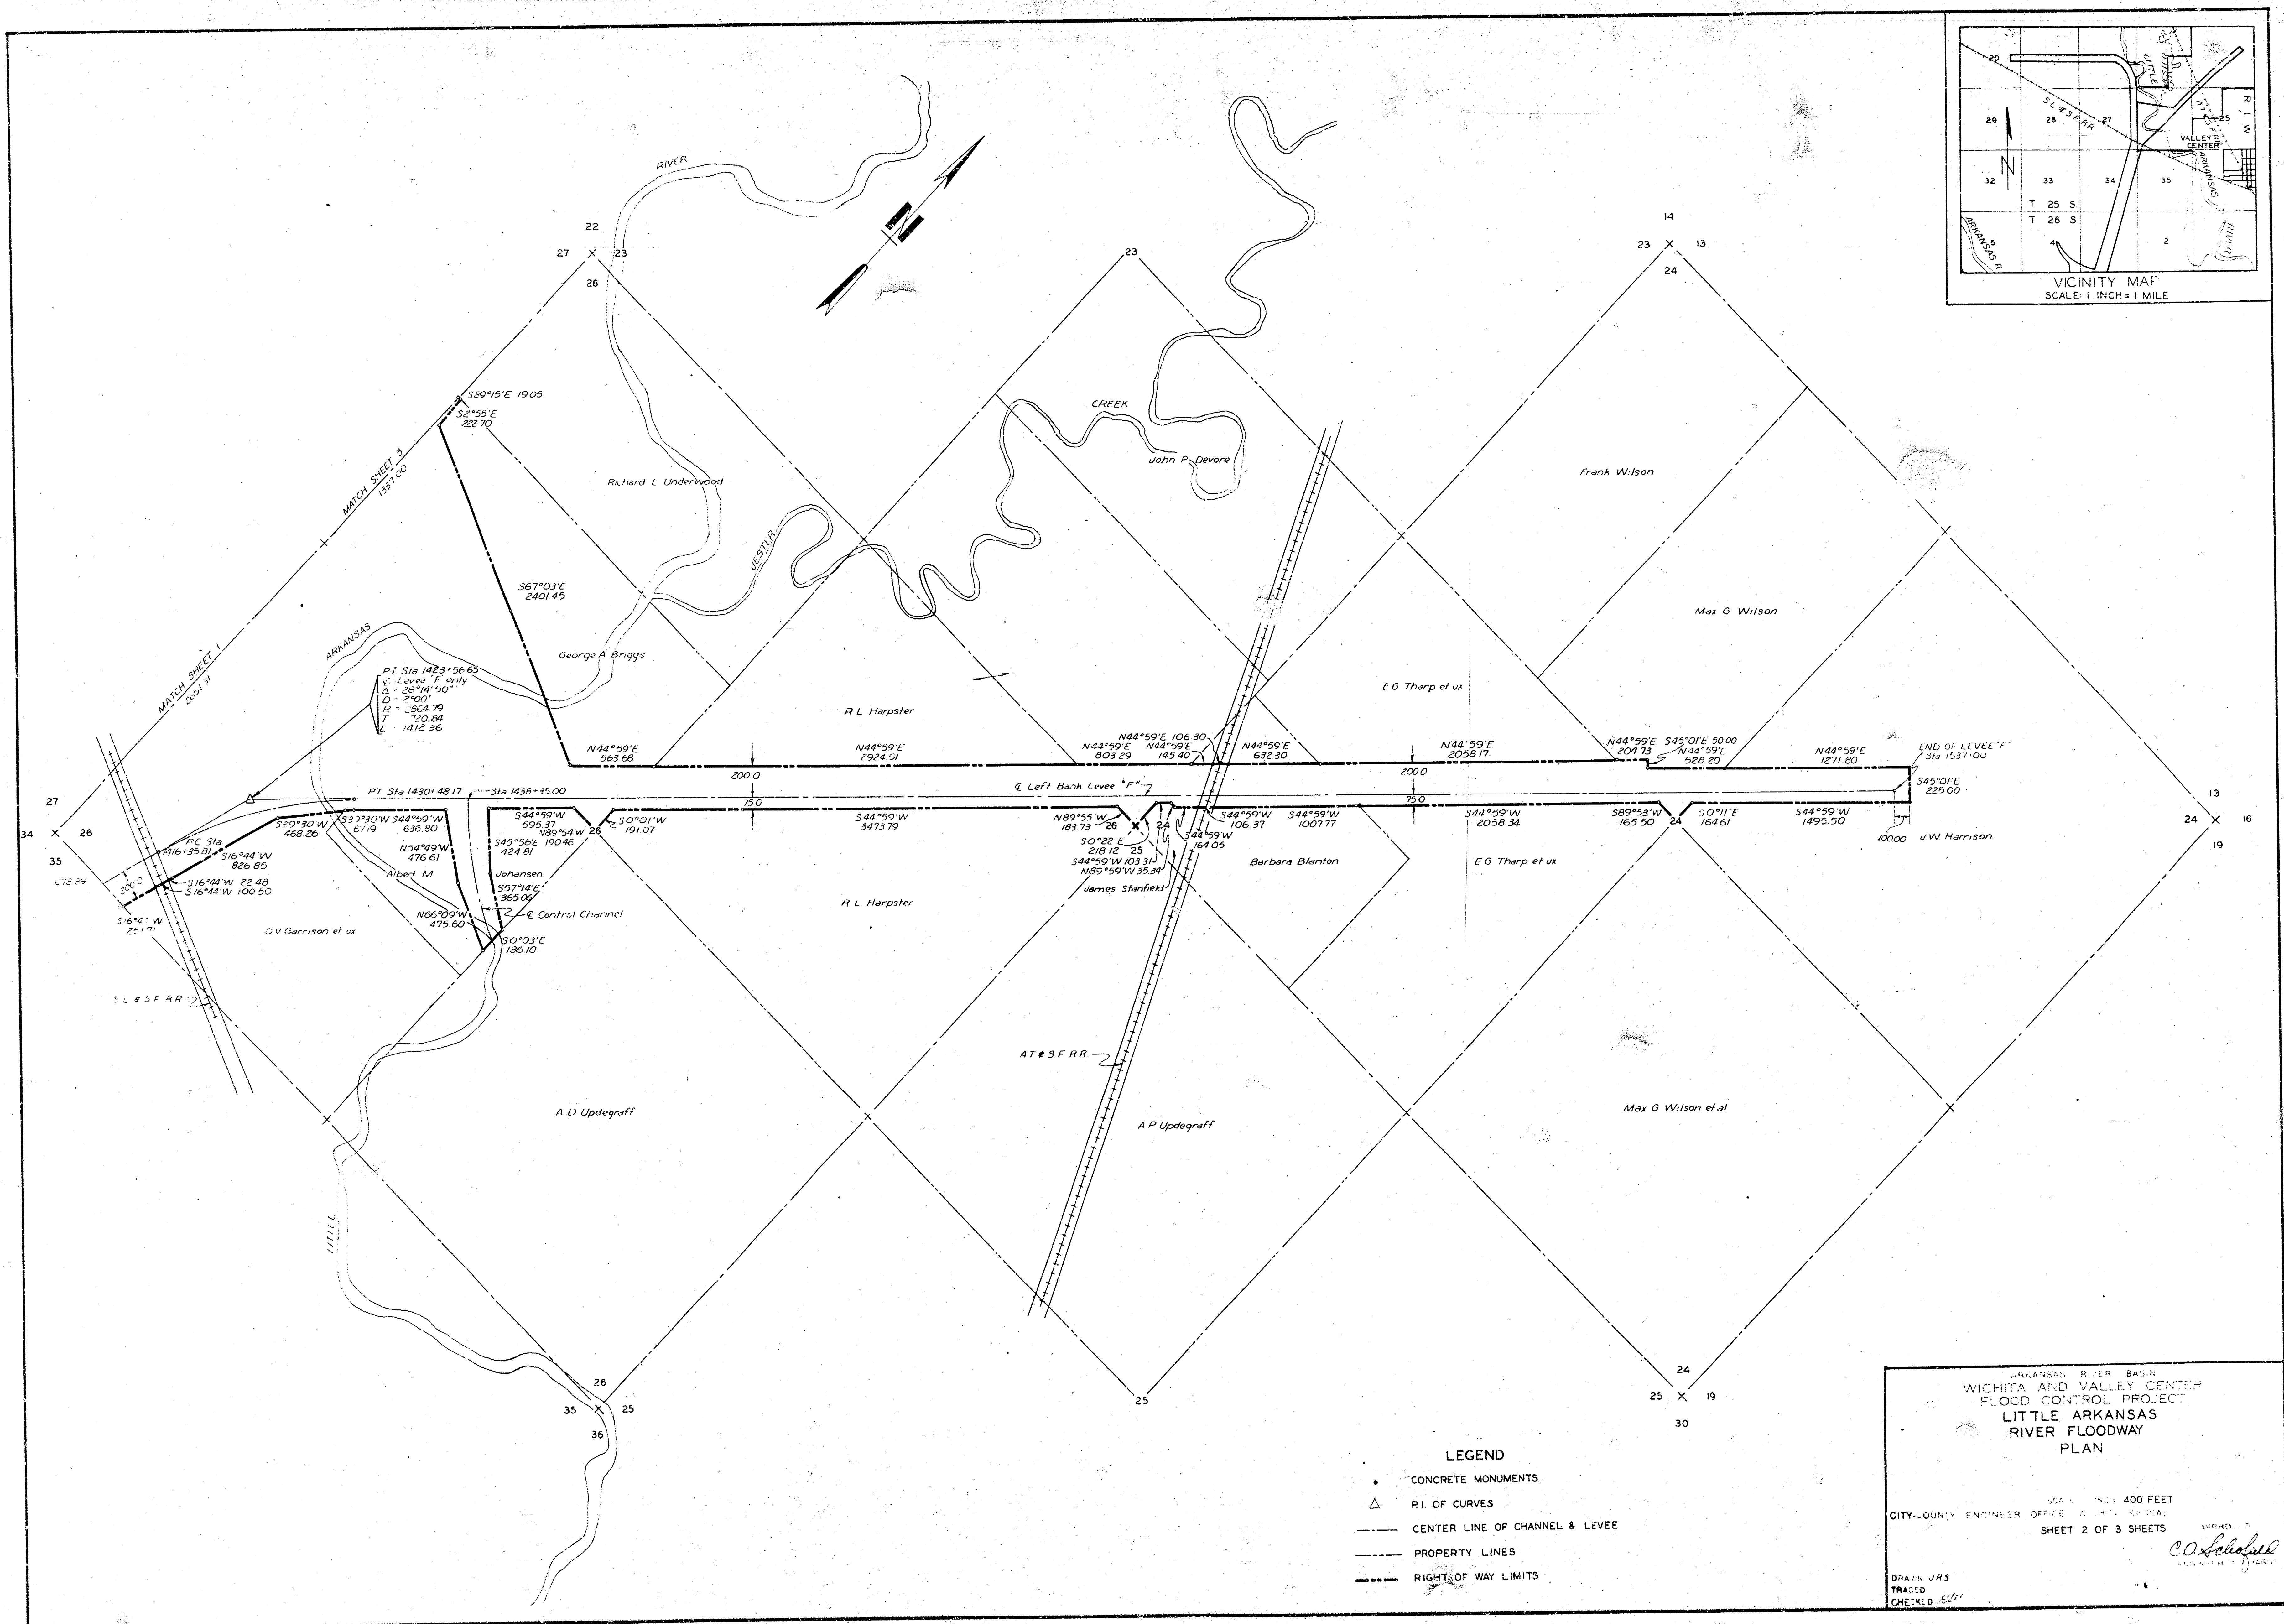


- LEGEND
- CONCRETE MONUMENTS
 - △ P.I. OF CURVES
 - CENTER LINE OF CHANNEL & LEVEE
 - PROPERTY LINES
 - RIGHT-OF-WAY LIMITS

ARKANSAS RIVER BASIN
WICHITA AND VALLEY CENTER
FLOOD CONTROL PROJECT
LITTLE ARKANSAS
RIVER FLOODWAY
PLAN

CITY-County Engineer OFFICE OF THE CITY ENGINEER
SHEET 2 OF 3 SHEETS

DRAWN: JRS
CHECKED: EJS

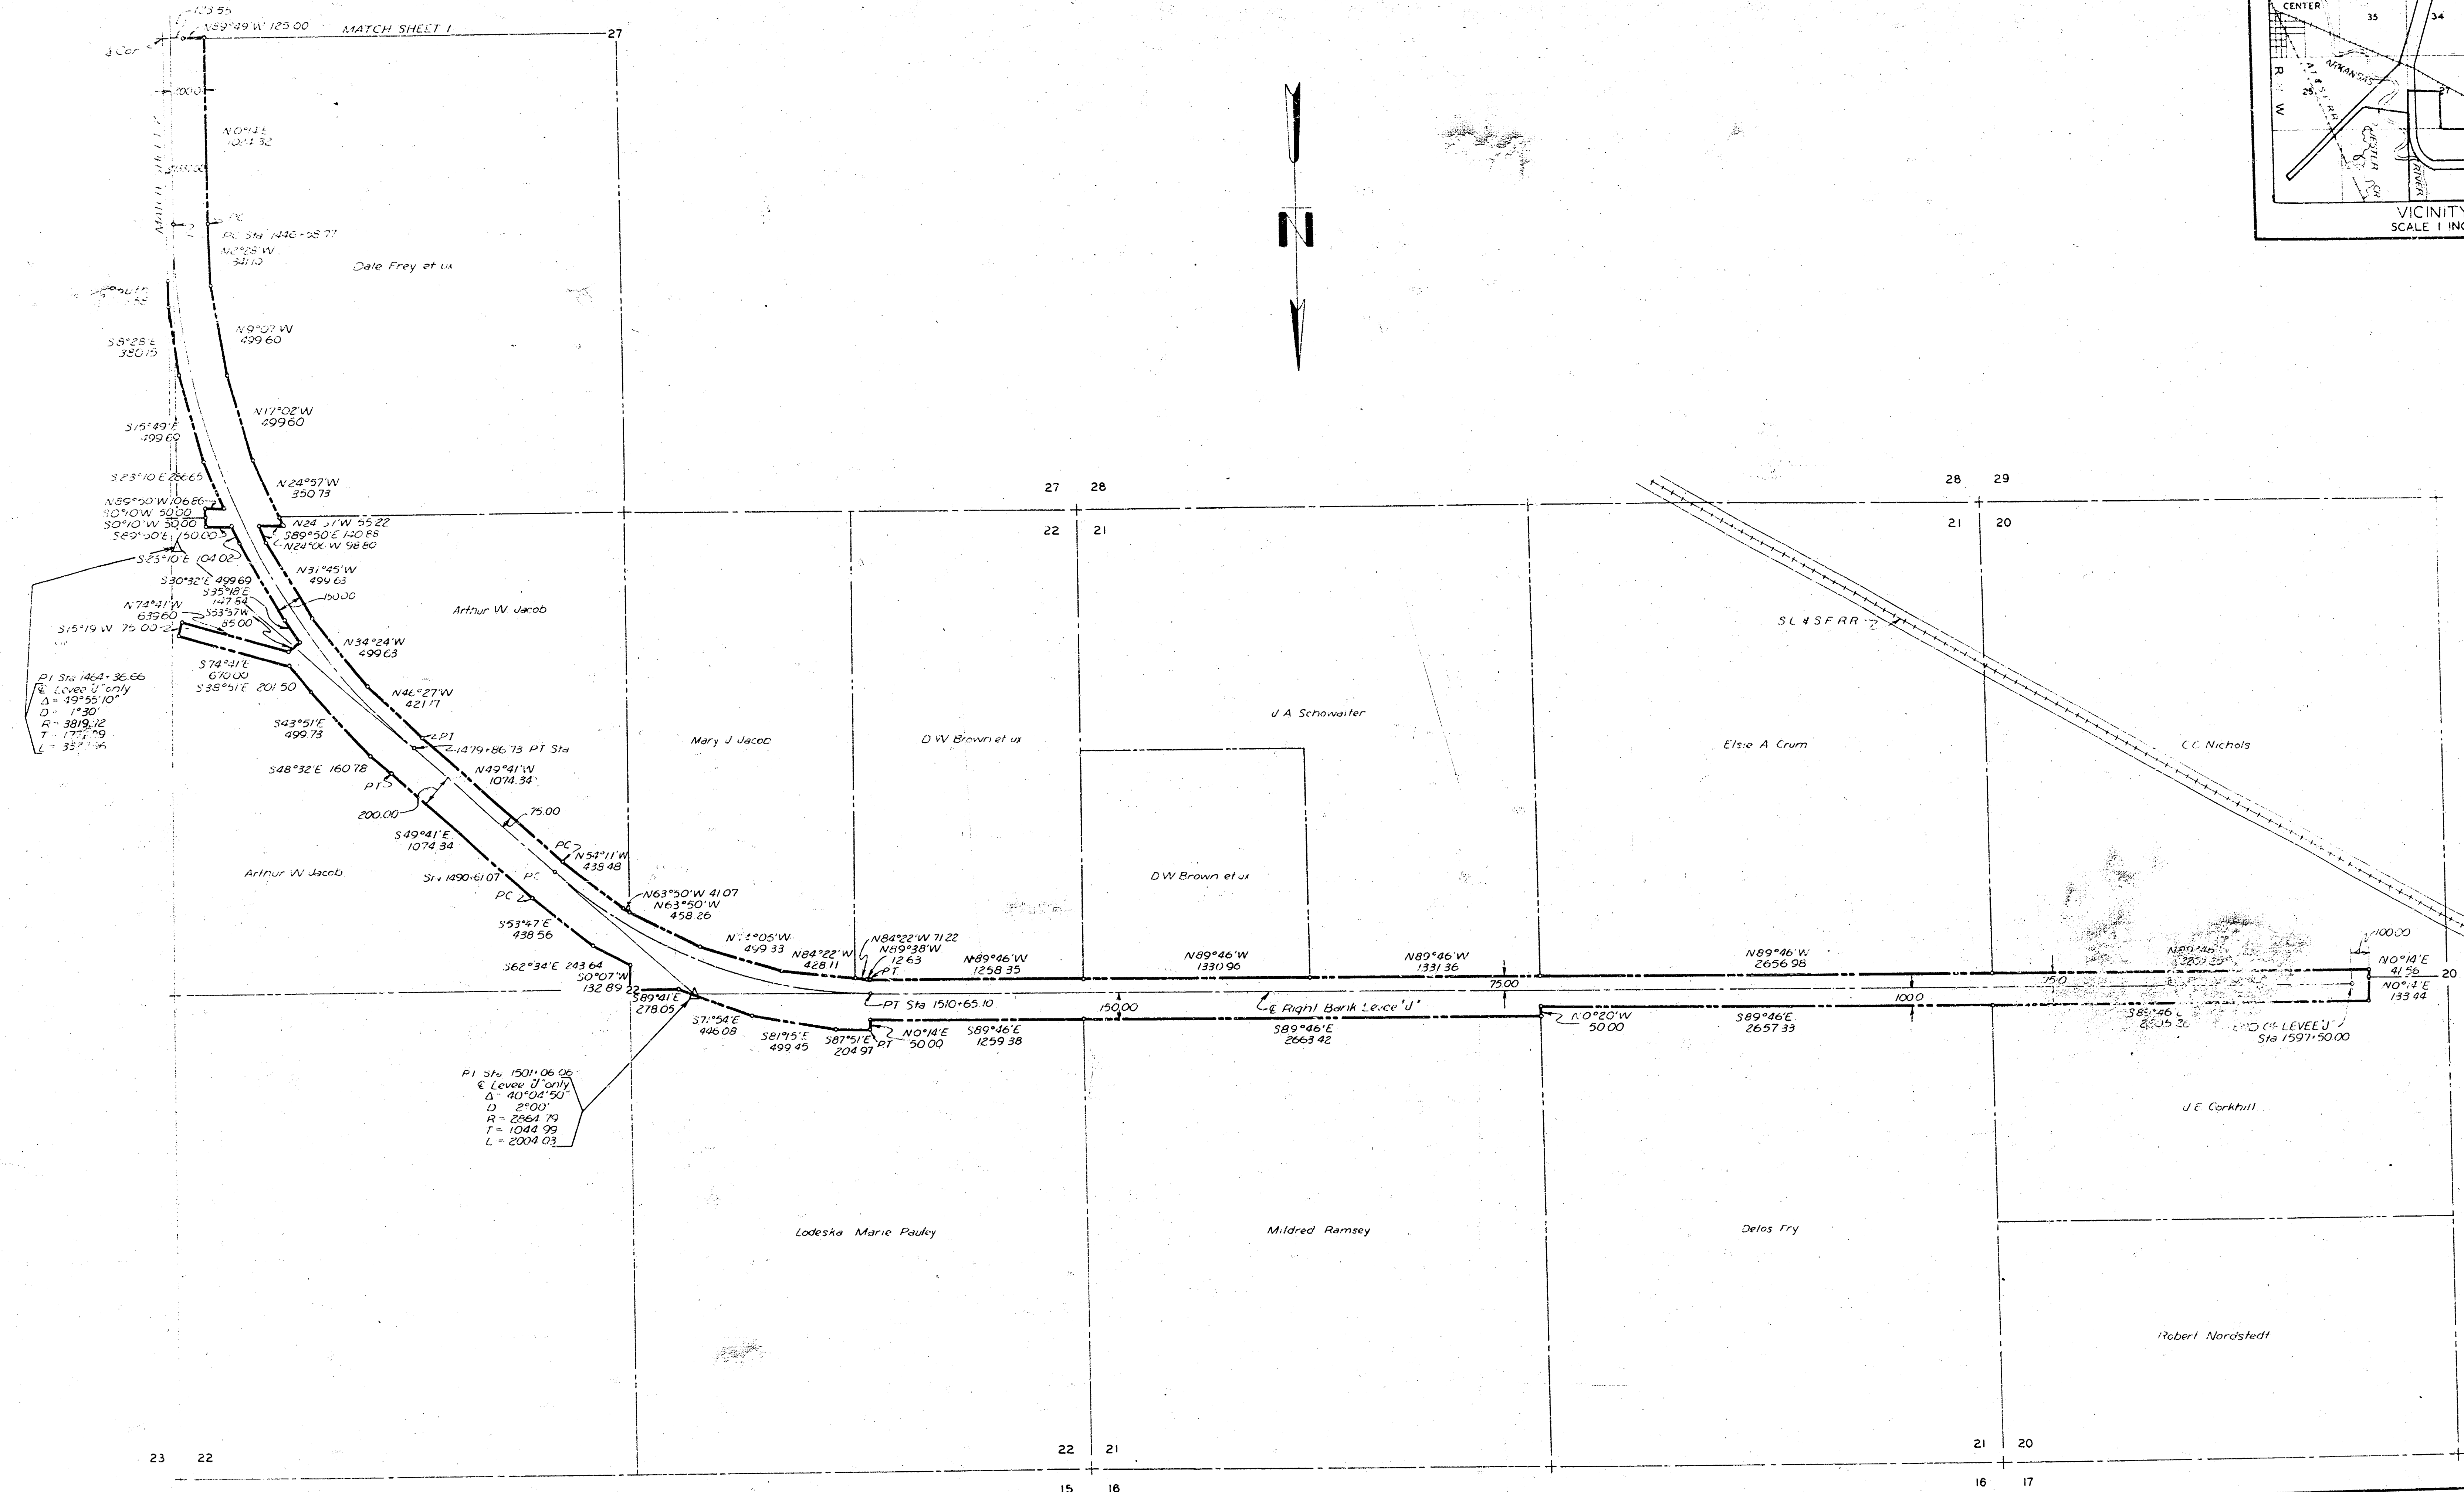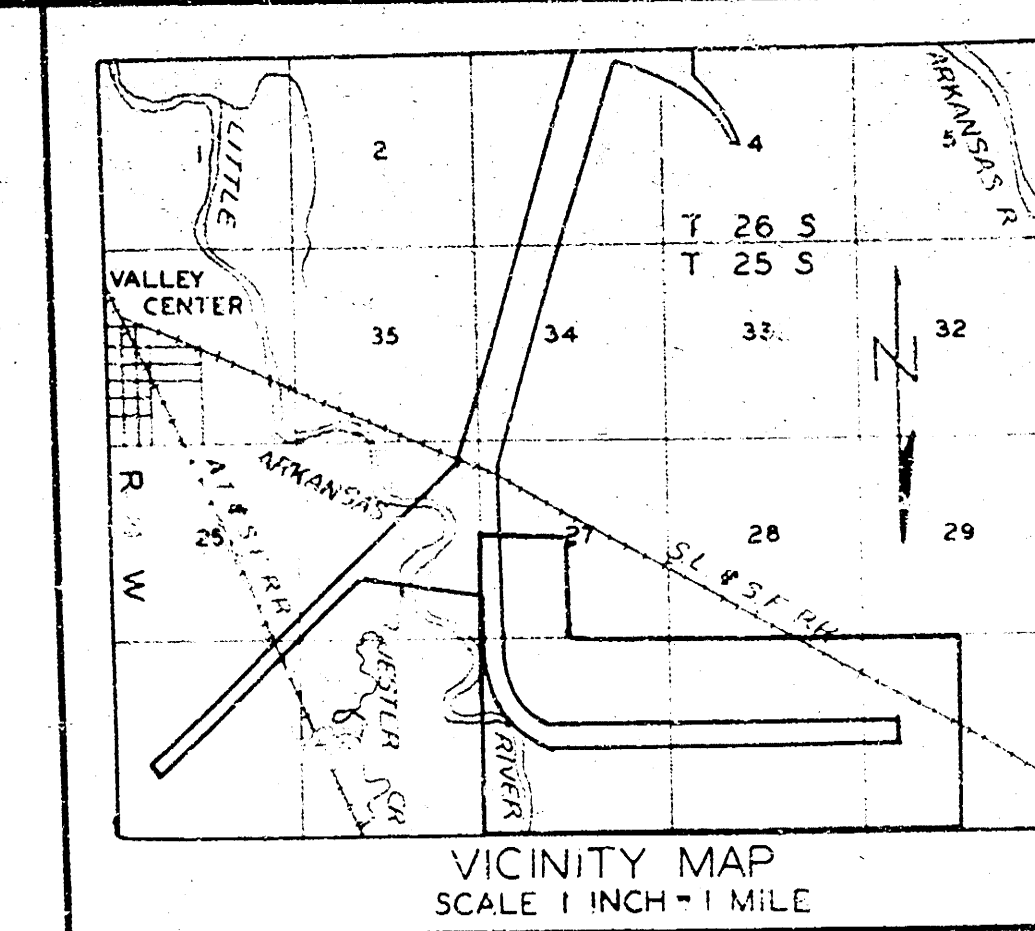

- LEGEND**
- CONCRETE MONUMENTS
 - △ P.I. OF CURVES
 - CENTER LINE OF CHANNEL & LEVEE
 - PROPERTY LINE
 - RIGHT OF WAY LIMITS

ARKANSAS RIVER BASIN
WICHITA AND VALLEY CENTER
FLOOD CONTROL PROJECT
LITTLE ARKANSAS
RIVER FLOODWAY
PLAN

SCALE: 1" = 400 FEET

COUNTY ENGINEER OFFICE, ARKANSAS
SHEET 3 OF 3 SHEETS

APPROVED: *[Signature]*

DRAWN BY: *[Signature]*

CHIEF: *[Signature]*