
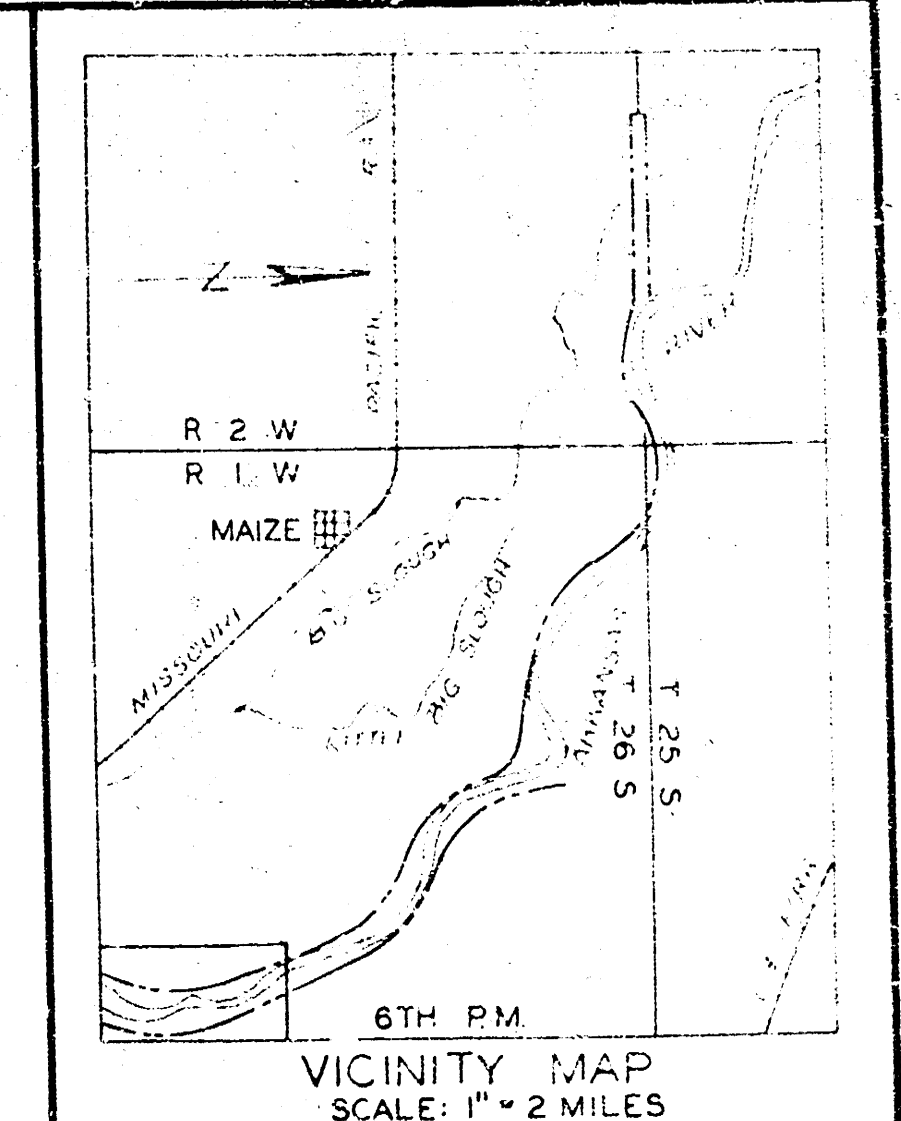


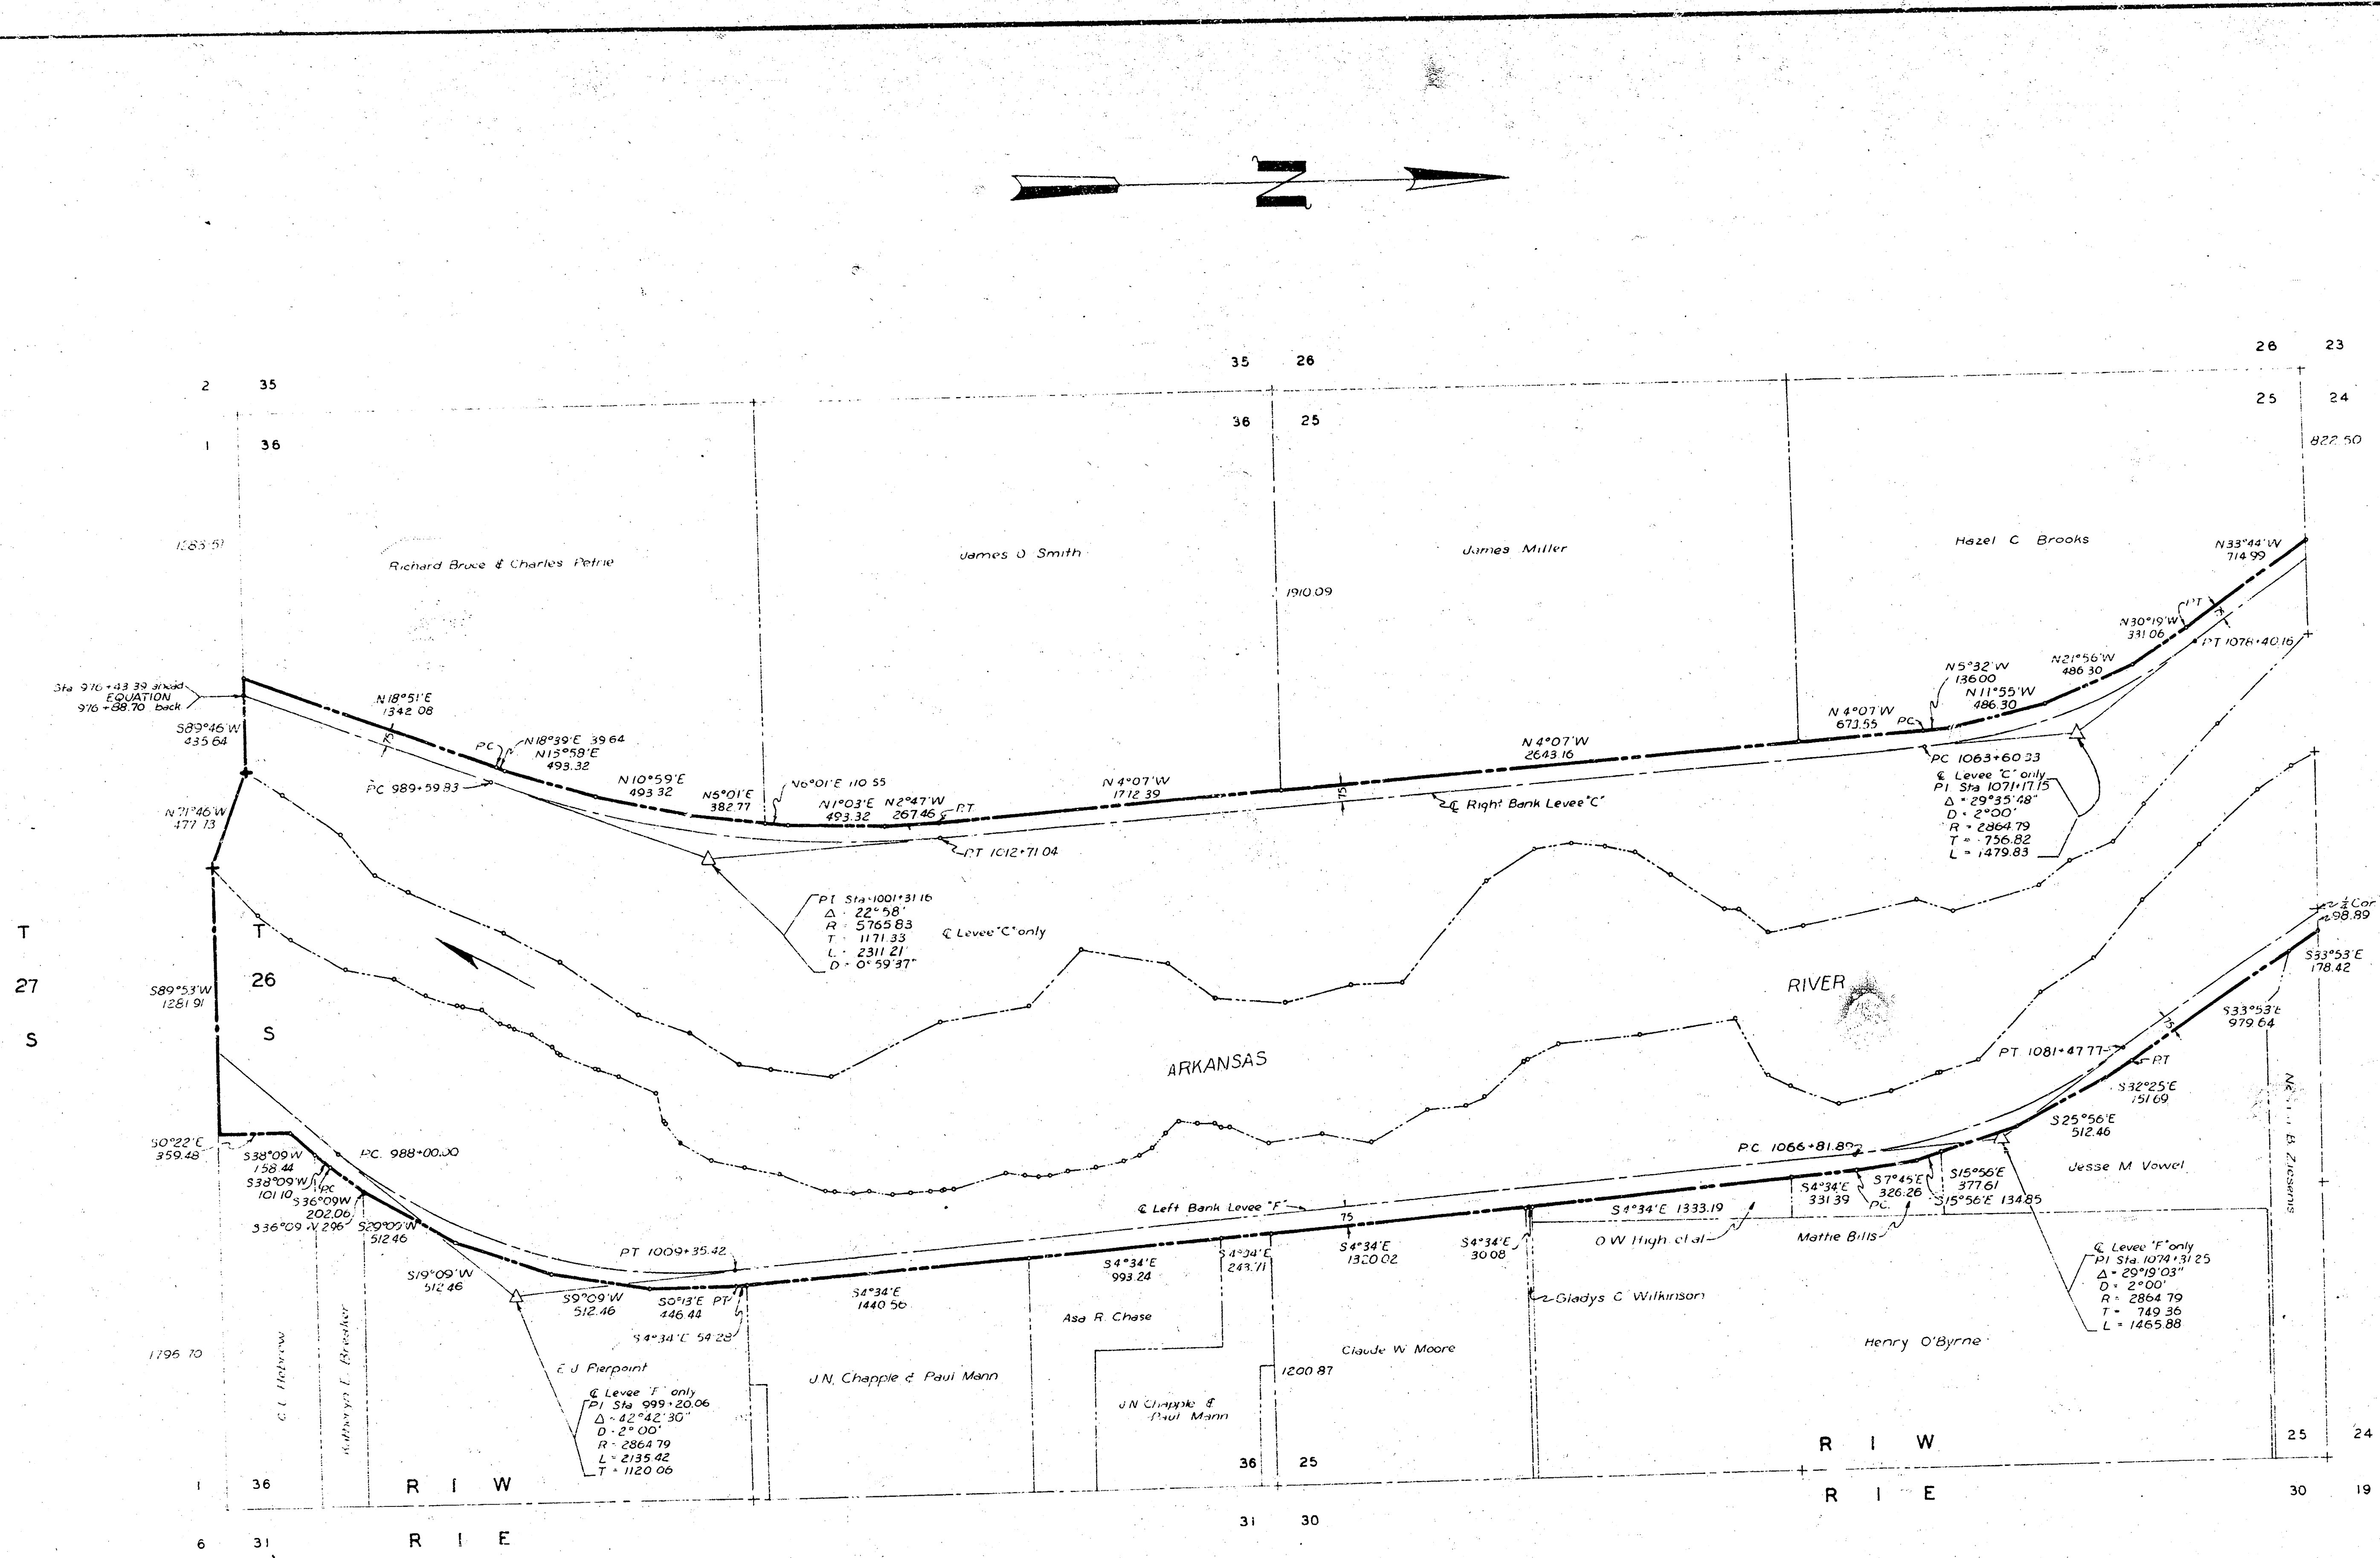



- LEGEND**
- CONCRETE MONUMENTS
 - Δ P.I. OF CURVE
 - CENTER LINE OF LEVEES & CHANNEL
 - PROPERTY LINES
 - RIGHT OF WAY LIMITS

ARKANSAS RIVER BASIN
WICHITA AND VALLEY CENTER
FLOOD CONTROL PROJECT
ARKANSAS RIVER LEVEES
PLAN

SCALE 1 INCH = 400 FEET
CITY-COUNTY ENGINEER OFFICE, WICHITA, KANSAS
SHEET 1 OF 6 SHEETS

APPROVED
[Signature]
ENGINEER IN CHARGE

DRAWN JRS
TRACED
CHECKED

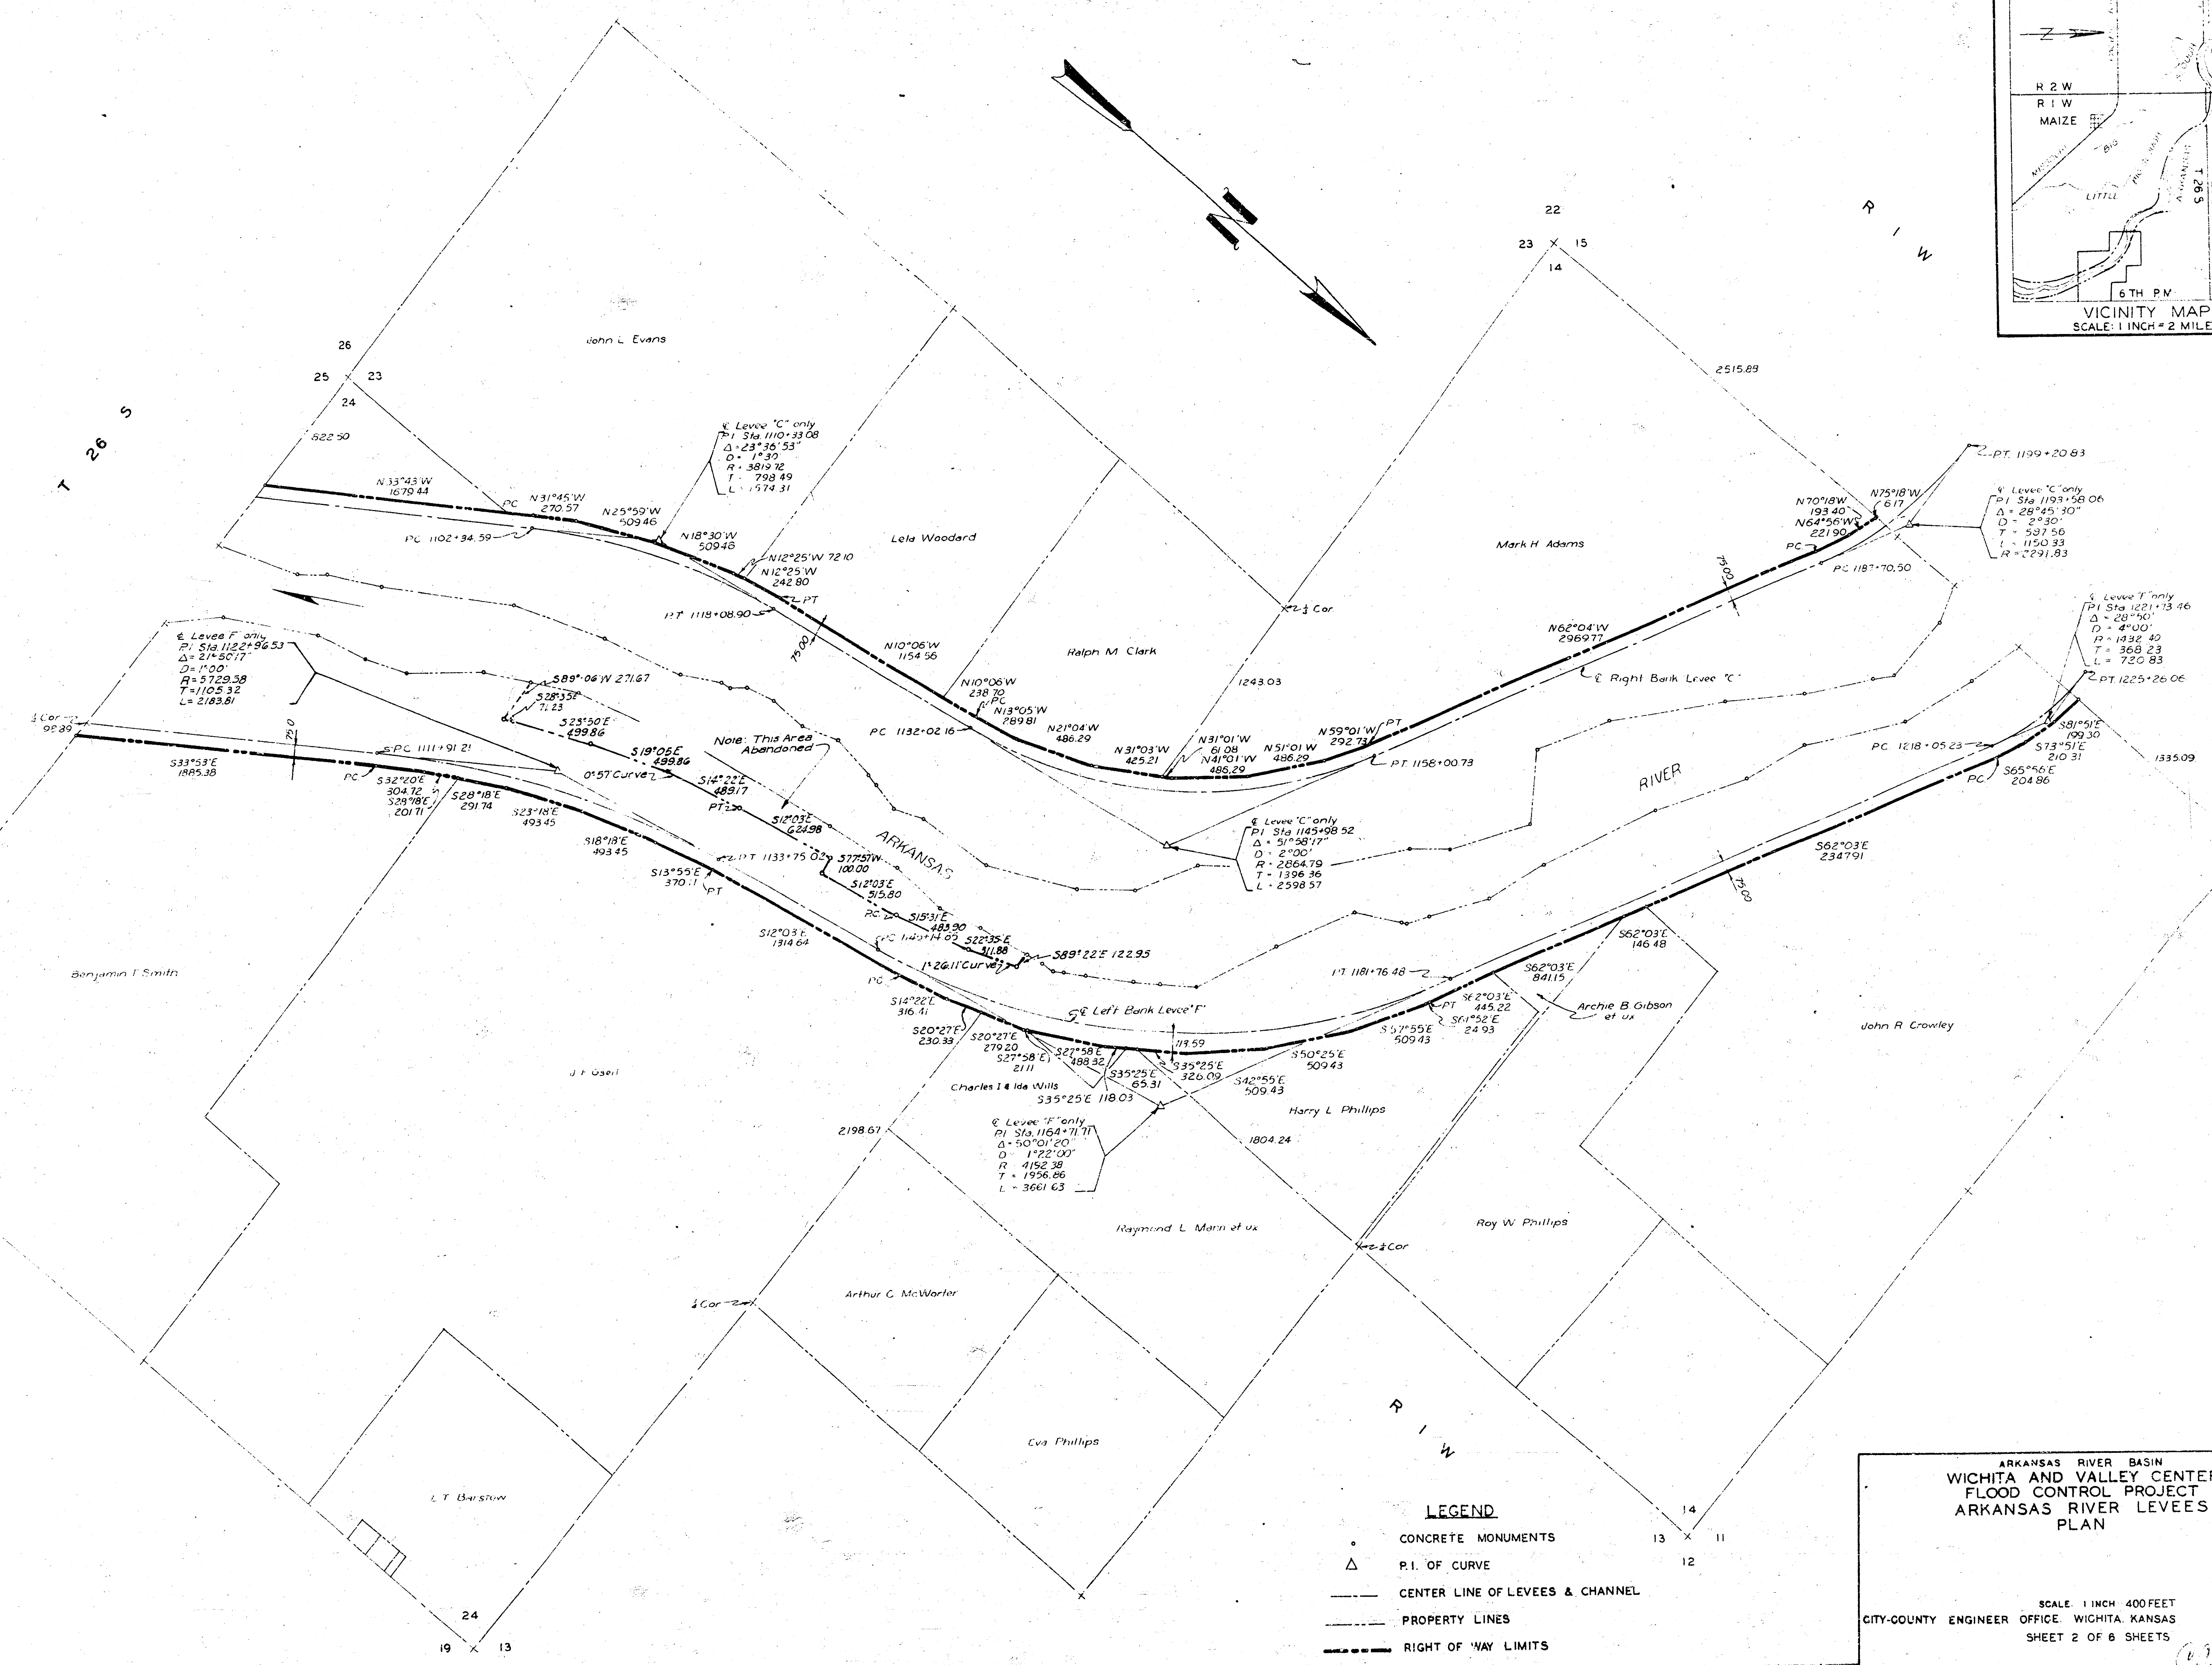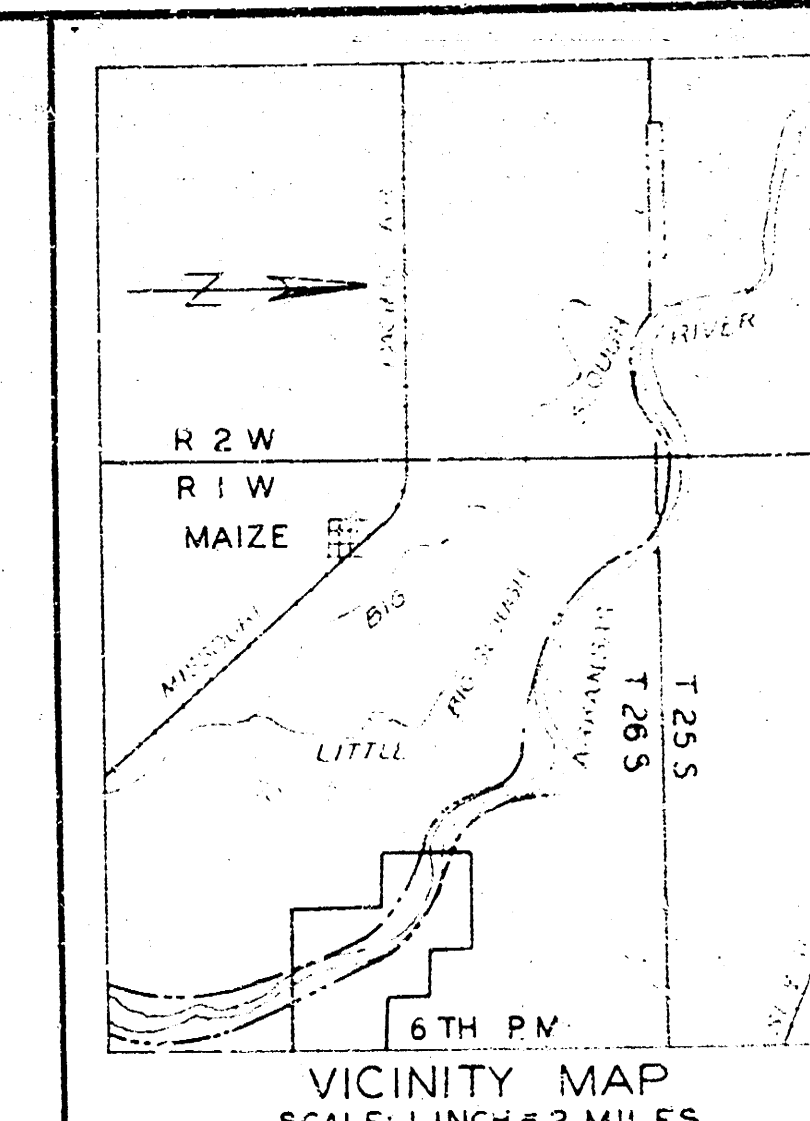

- LEGEND**
- CONCRETE MONUMENTS
 - △ P.I. OF CURVE
 - CENTER LINE OF LEVEES & CHANNEL
 - PROPERTY LINES
 - RIGHT OF WAY LIMITS



ARKANSAS RIVER BASIN
WICHITA AND VALLEY CENTER
FLOOD CONTROL PROJECT
ARKANSAS RIVER LEVEES
PLAN

SCALE: 1 INCH = 400 FEET
CITY-COUNTY ENGINEER OFFICE, WICHITA, KANSAS
SHEET 2 OF 6 SHEETS

APPROVED
[Signature]
ENGINEER IN CHARGE


DRAWN: JRS
TRACED: JRS
CHECKED: JRS

12-11-80	New Right of Way on 27.64 ft. Property	JRS
11-16-80	Supplement of Left Bank Levee Sta. 1185+14.80 to 1185+14.80	JRS
DATE	REVISION	CHK. DOWN APP.

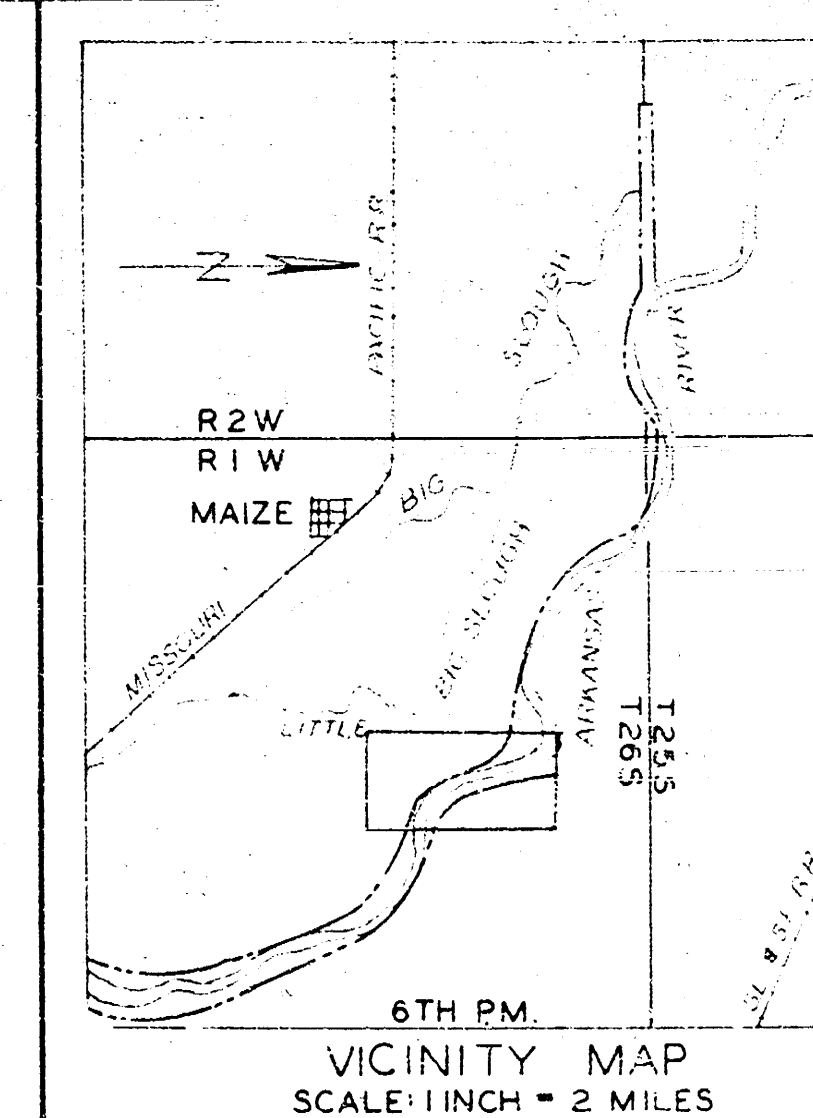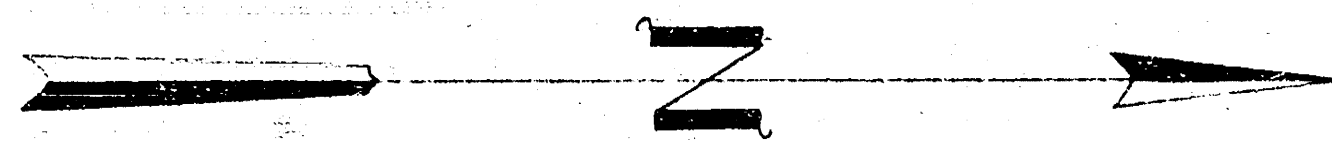

T
26
S

T
26
S

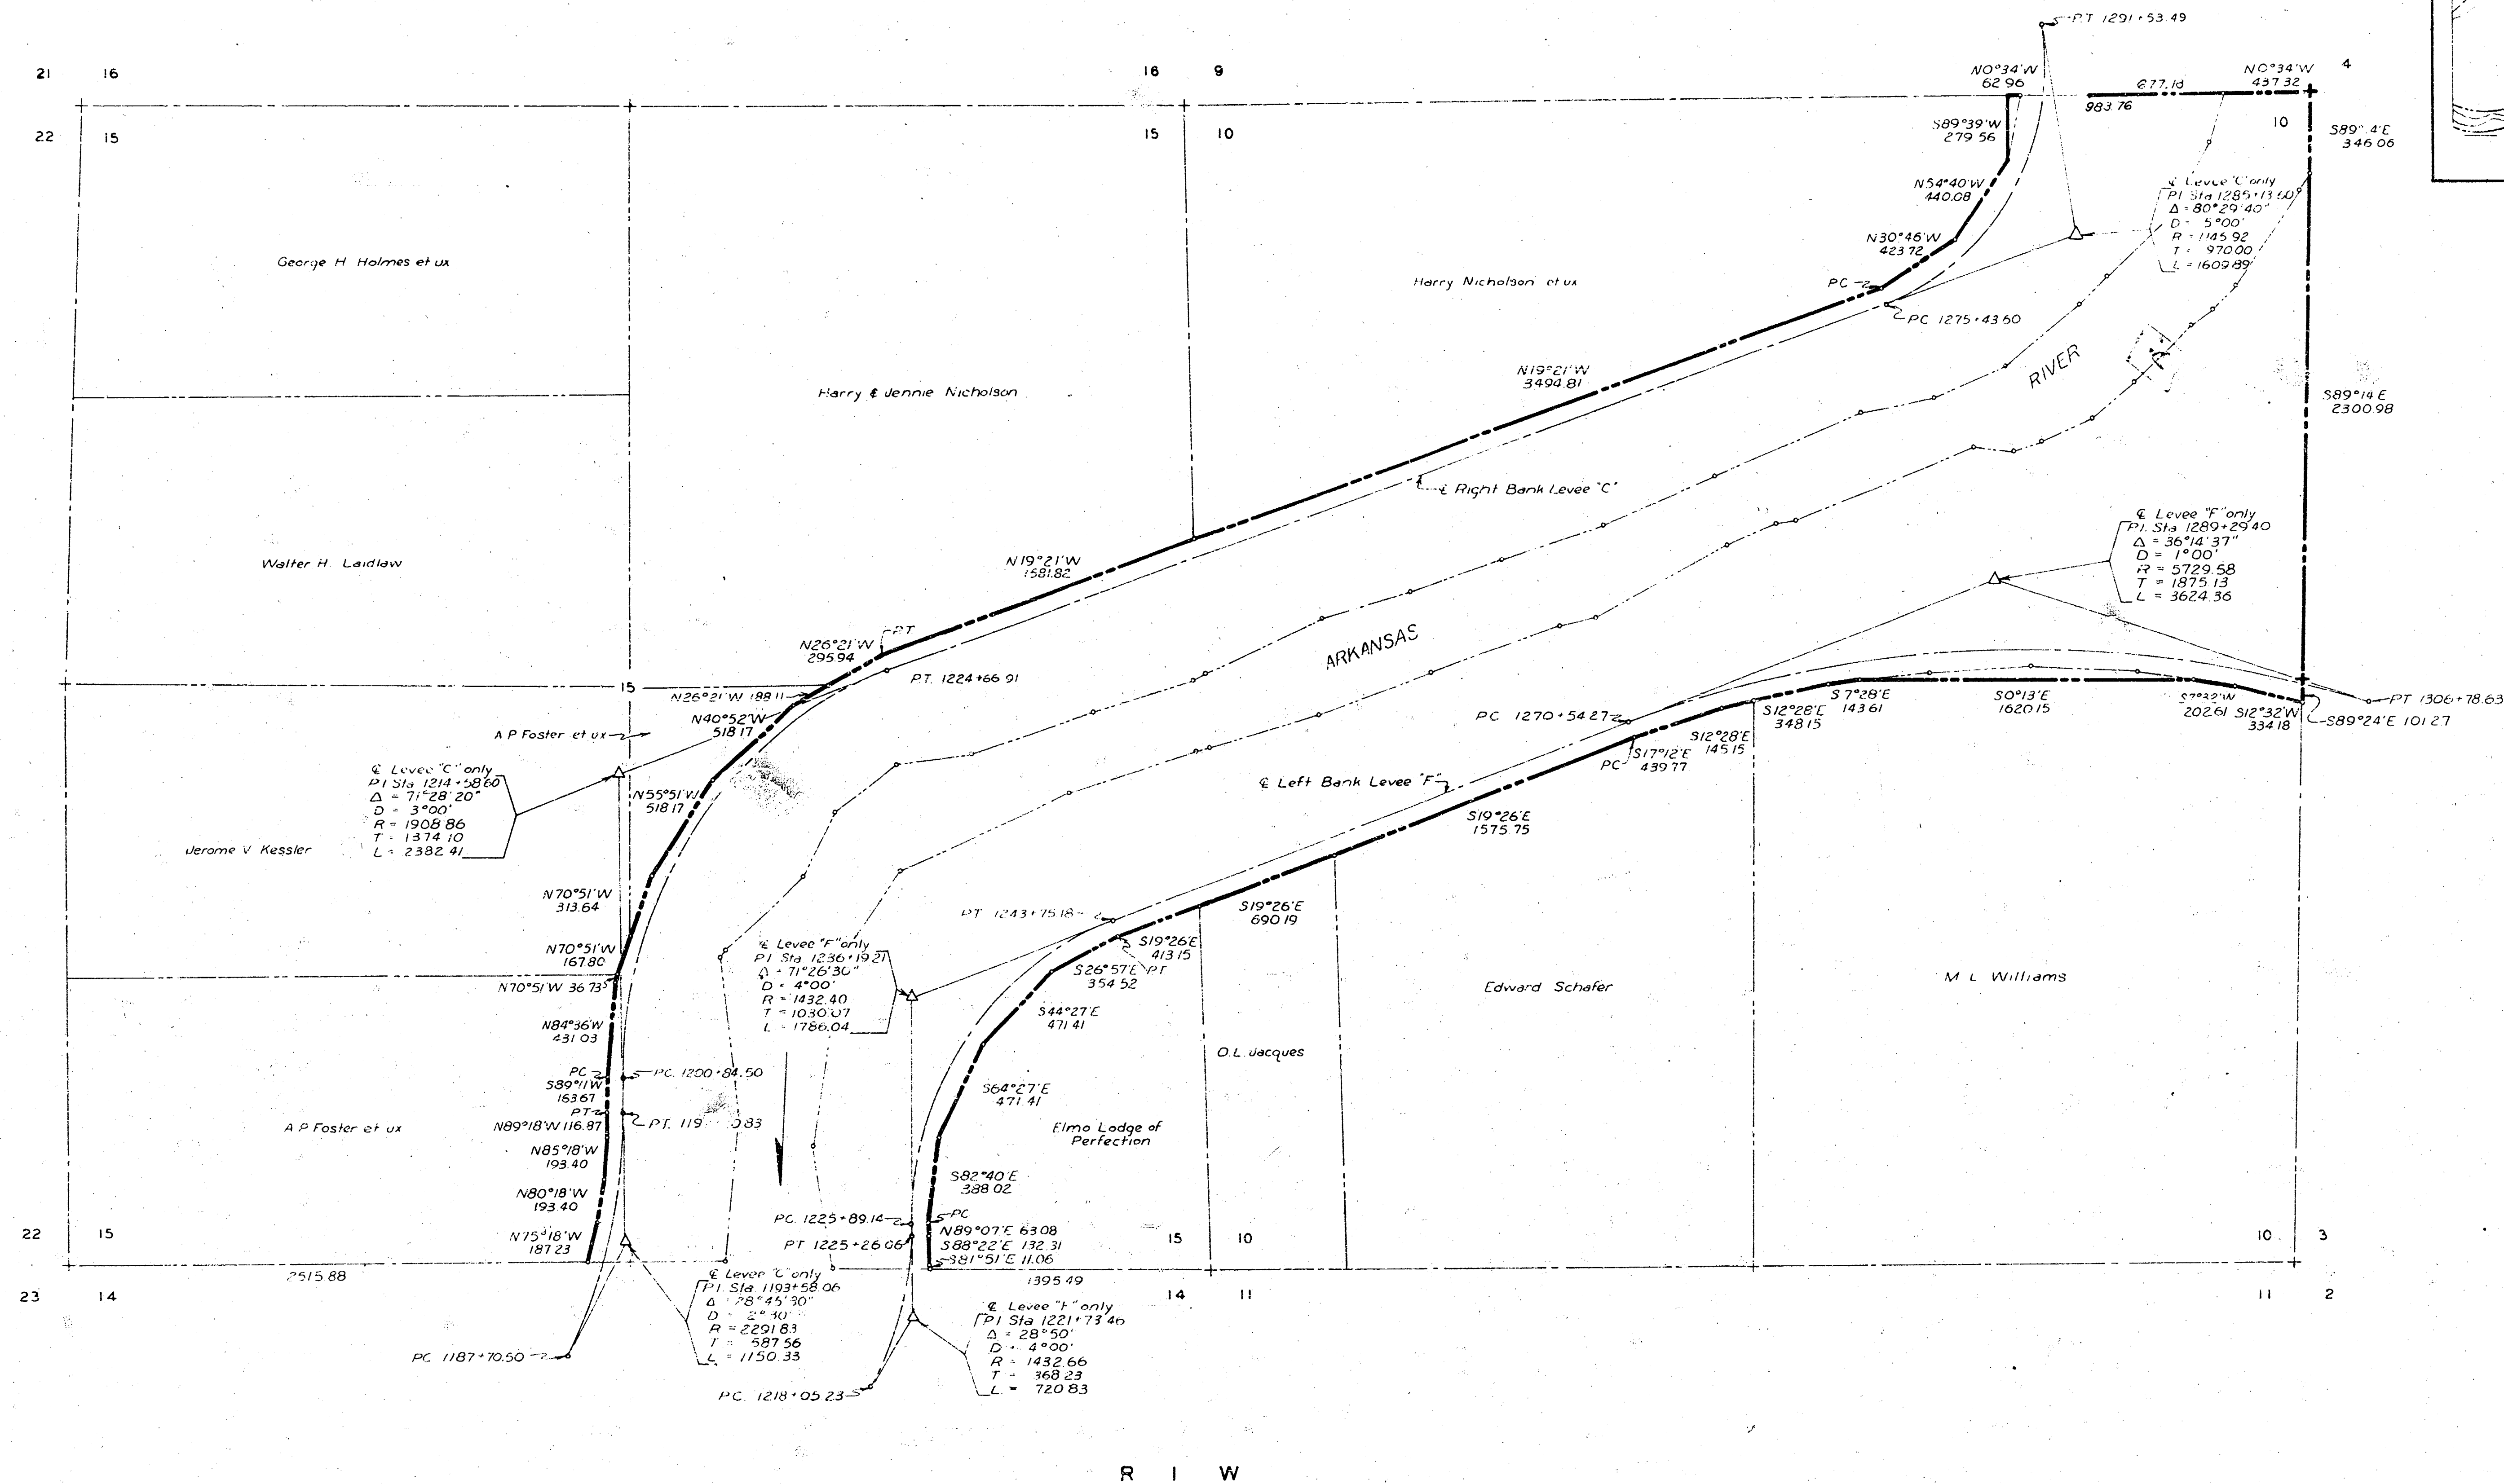

R 1 W

LEGEND



- CONCRETE MONUMENTS
- △ P.I. OF CURVE
- CENTER LINE OF LEVEES & CHANNEL
- - - PROPERTY LINES
- ... RIGHT OF WAY LIMITS



ARKANSAS RIVER BASIN
WICHITA AND VALLEY CENTER
FLOOD CONTROL PROJECT
ARKANSAS RIVER LEVEES
PLAN

SCALE 1 INCH = 400 FEET
CITY-COUNTY ENGINEER OFFICE WICHITA, KANSAS
SHEET 3 OF 6 SHEETS

DRAWN J.H.S.
TRACED
CHECKED

APPROVED
[Signature]
ENGINEER IN CHARGE

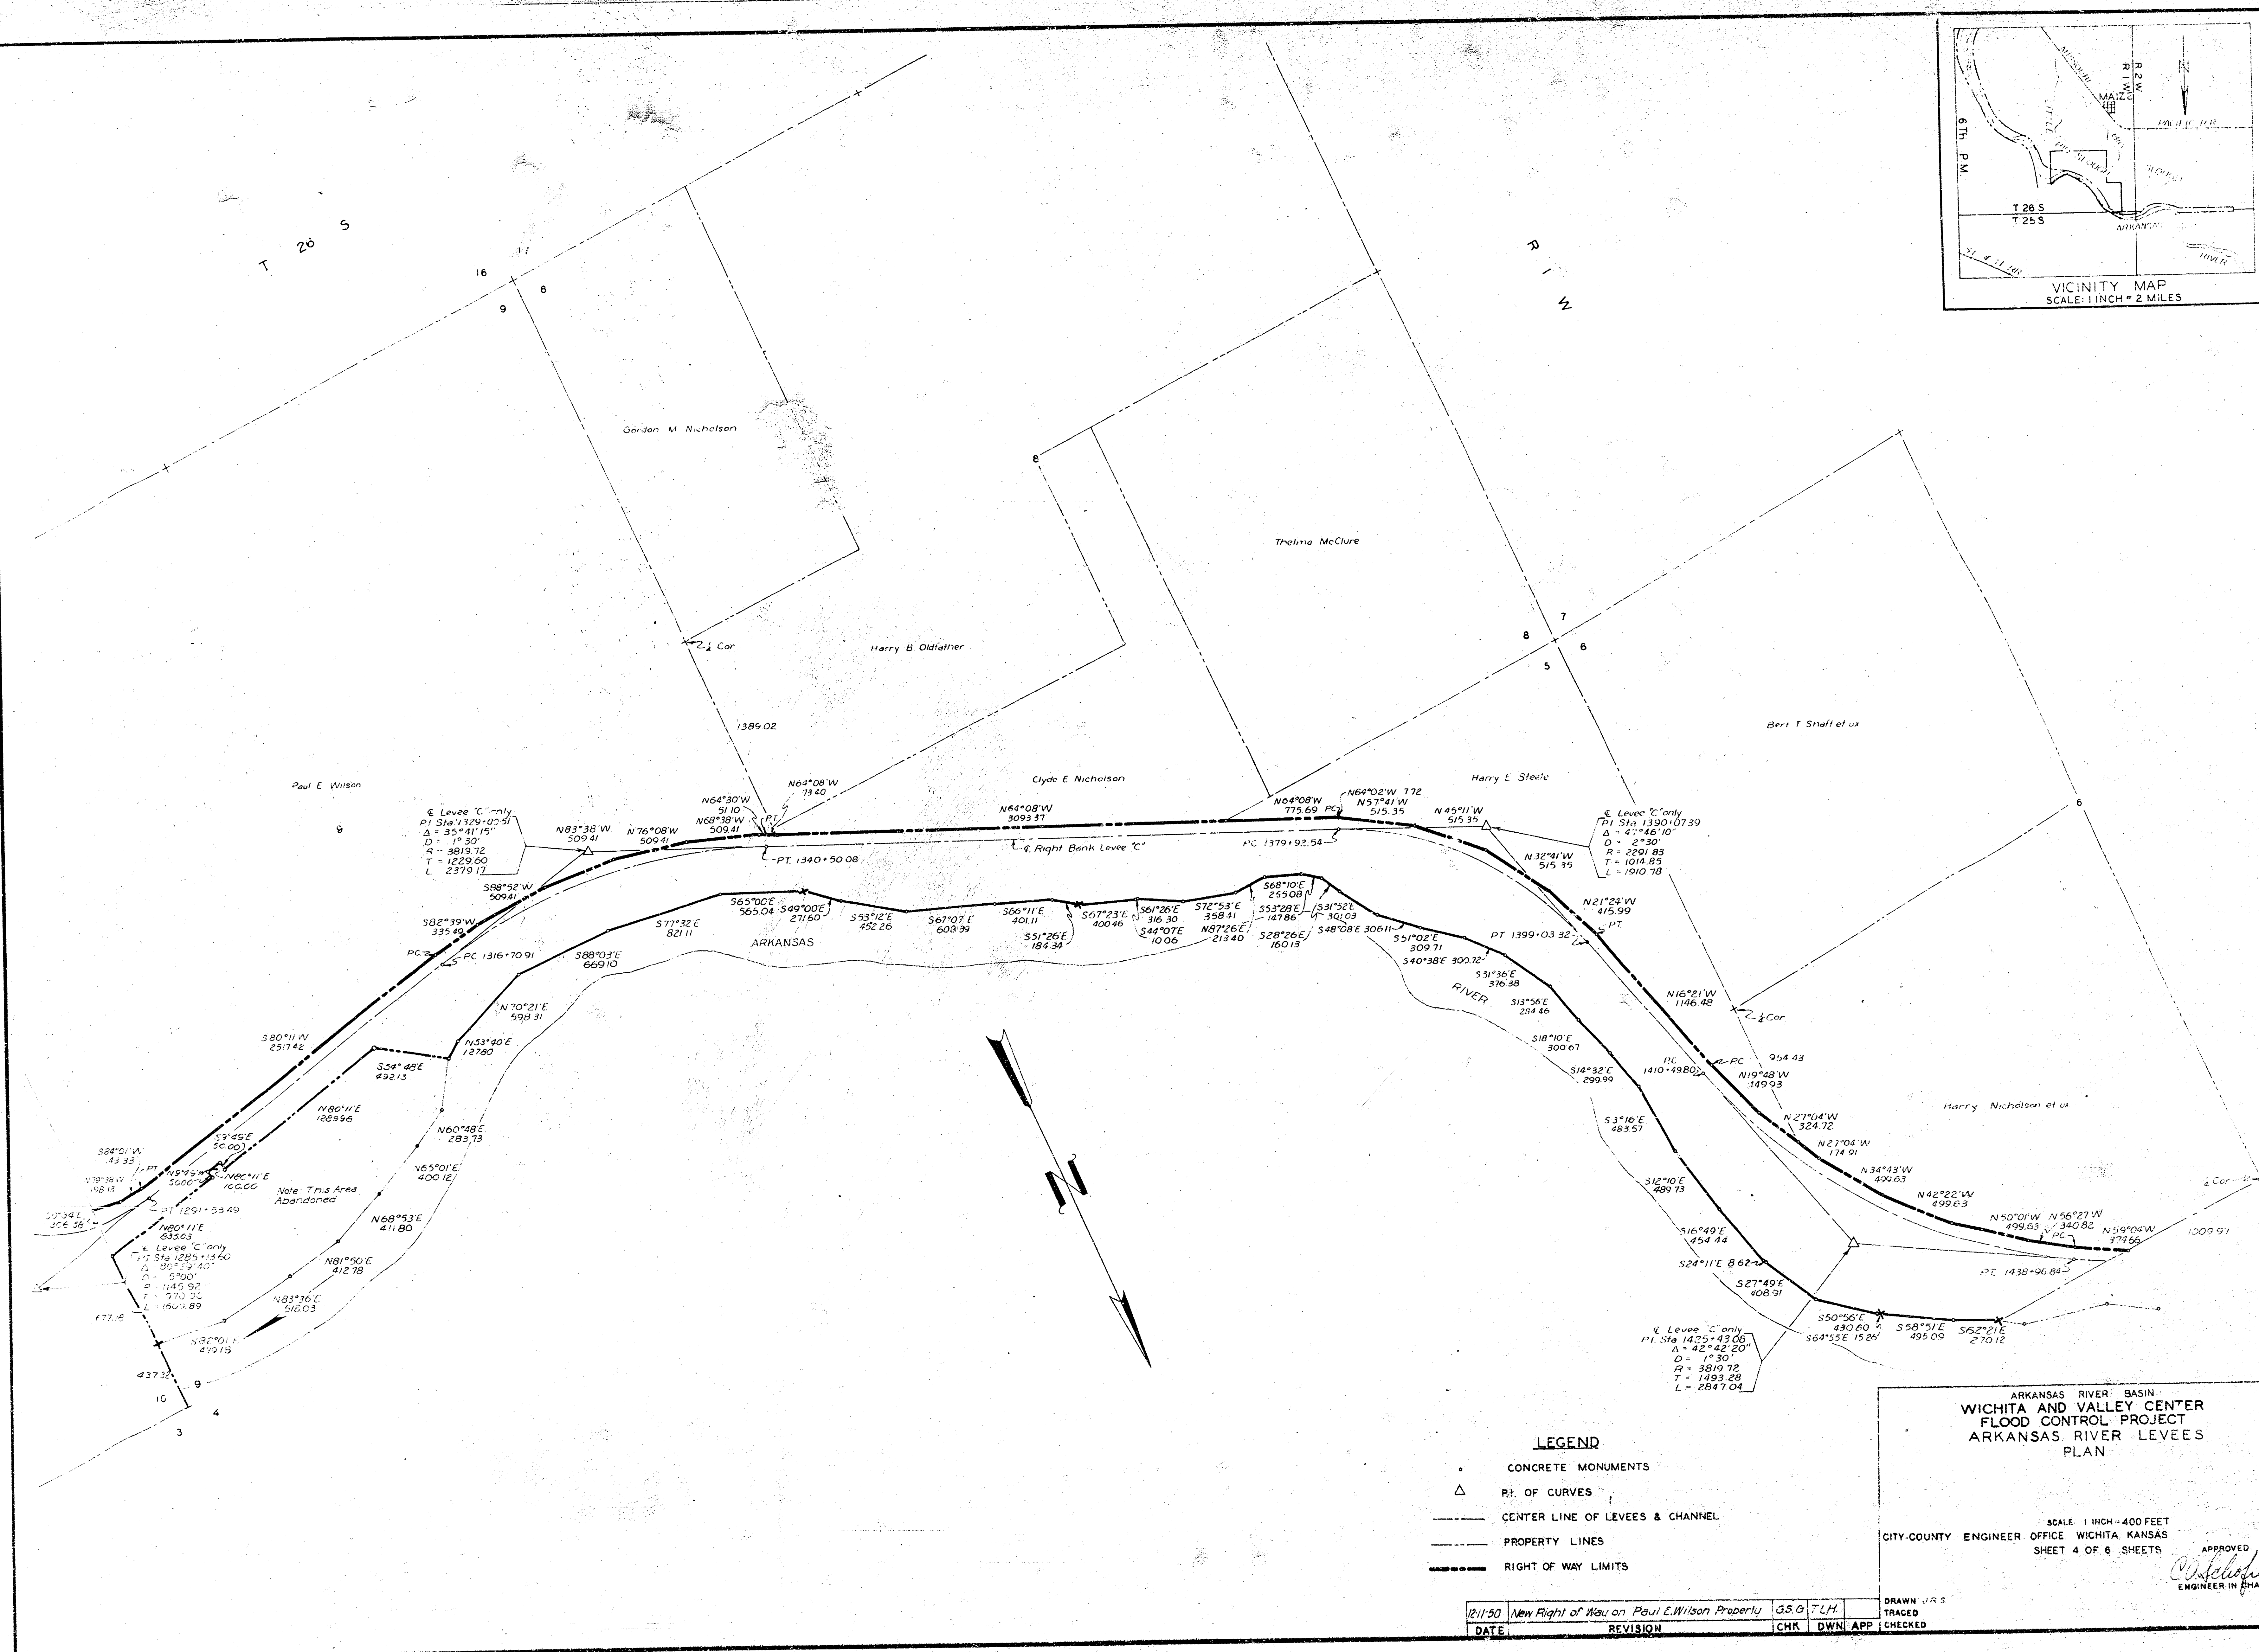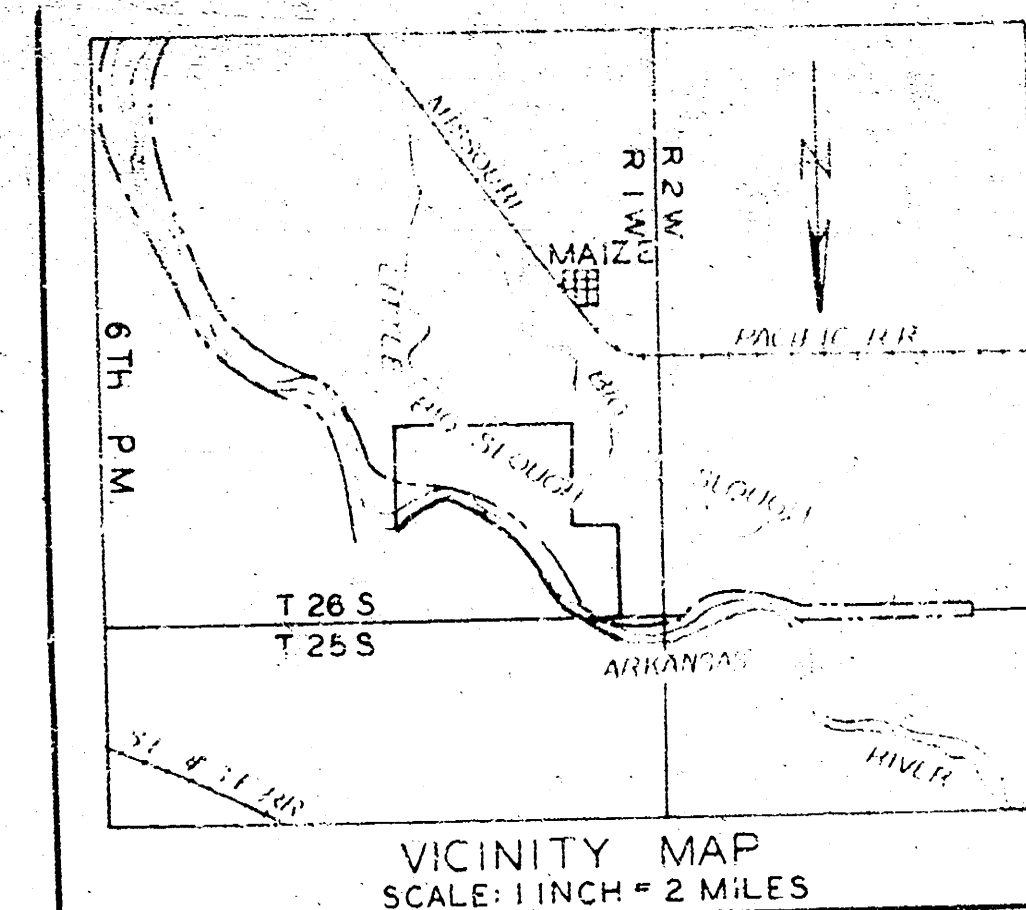

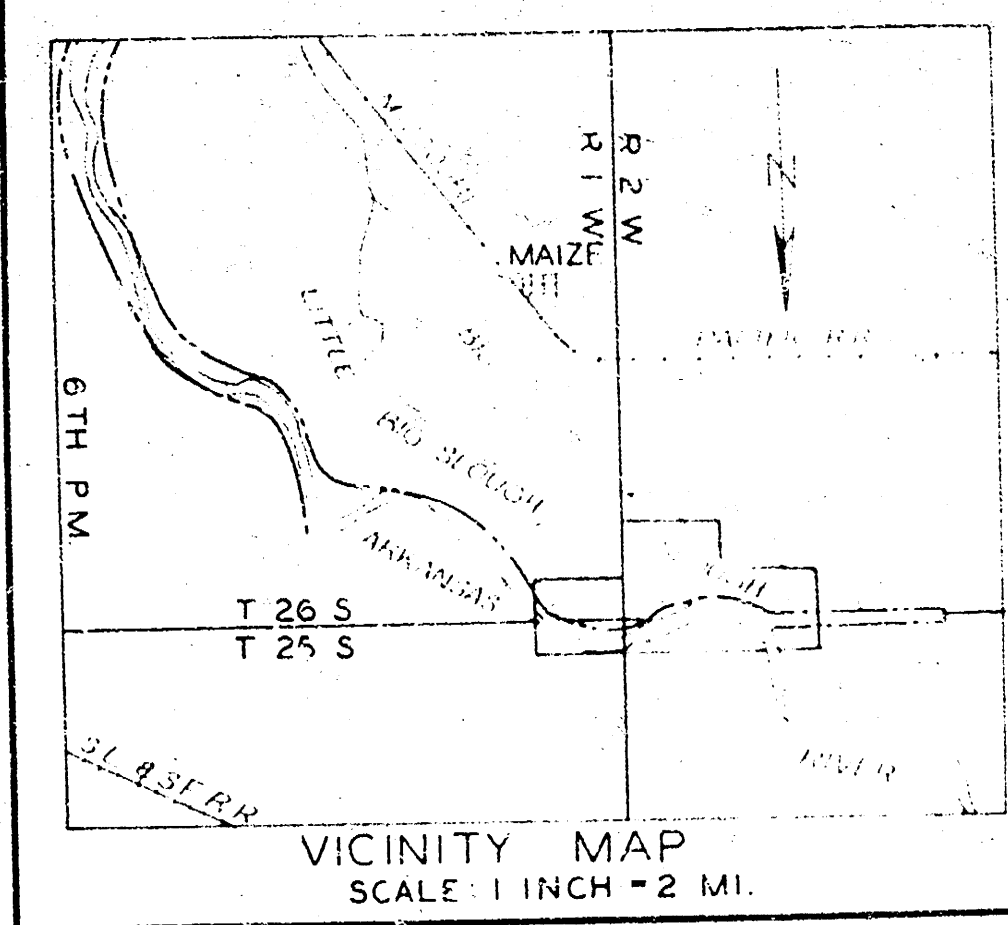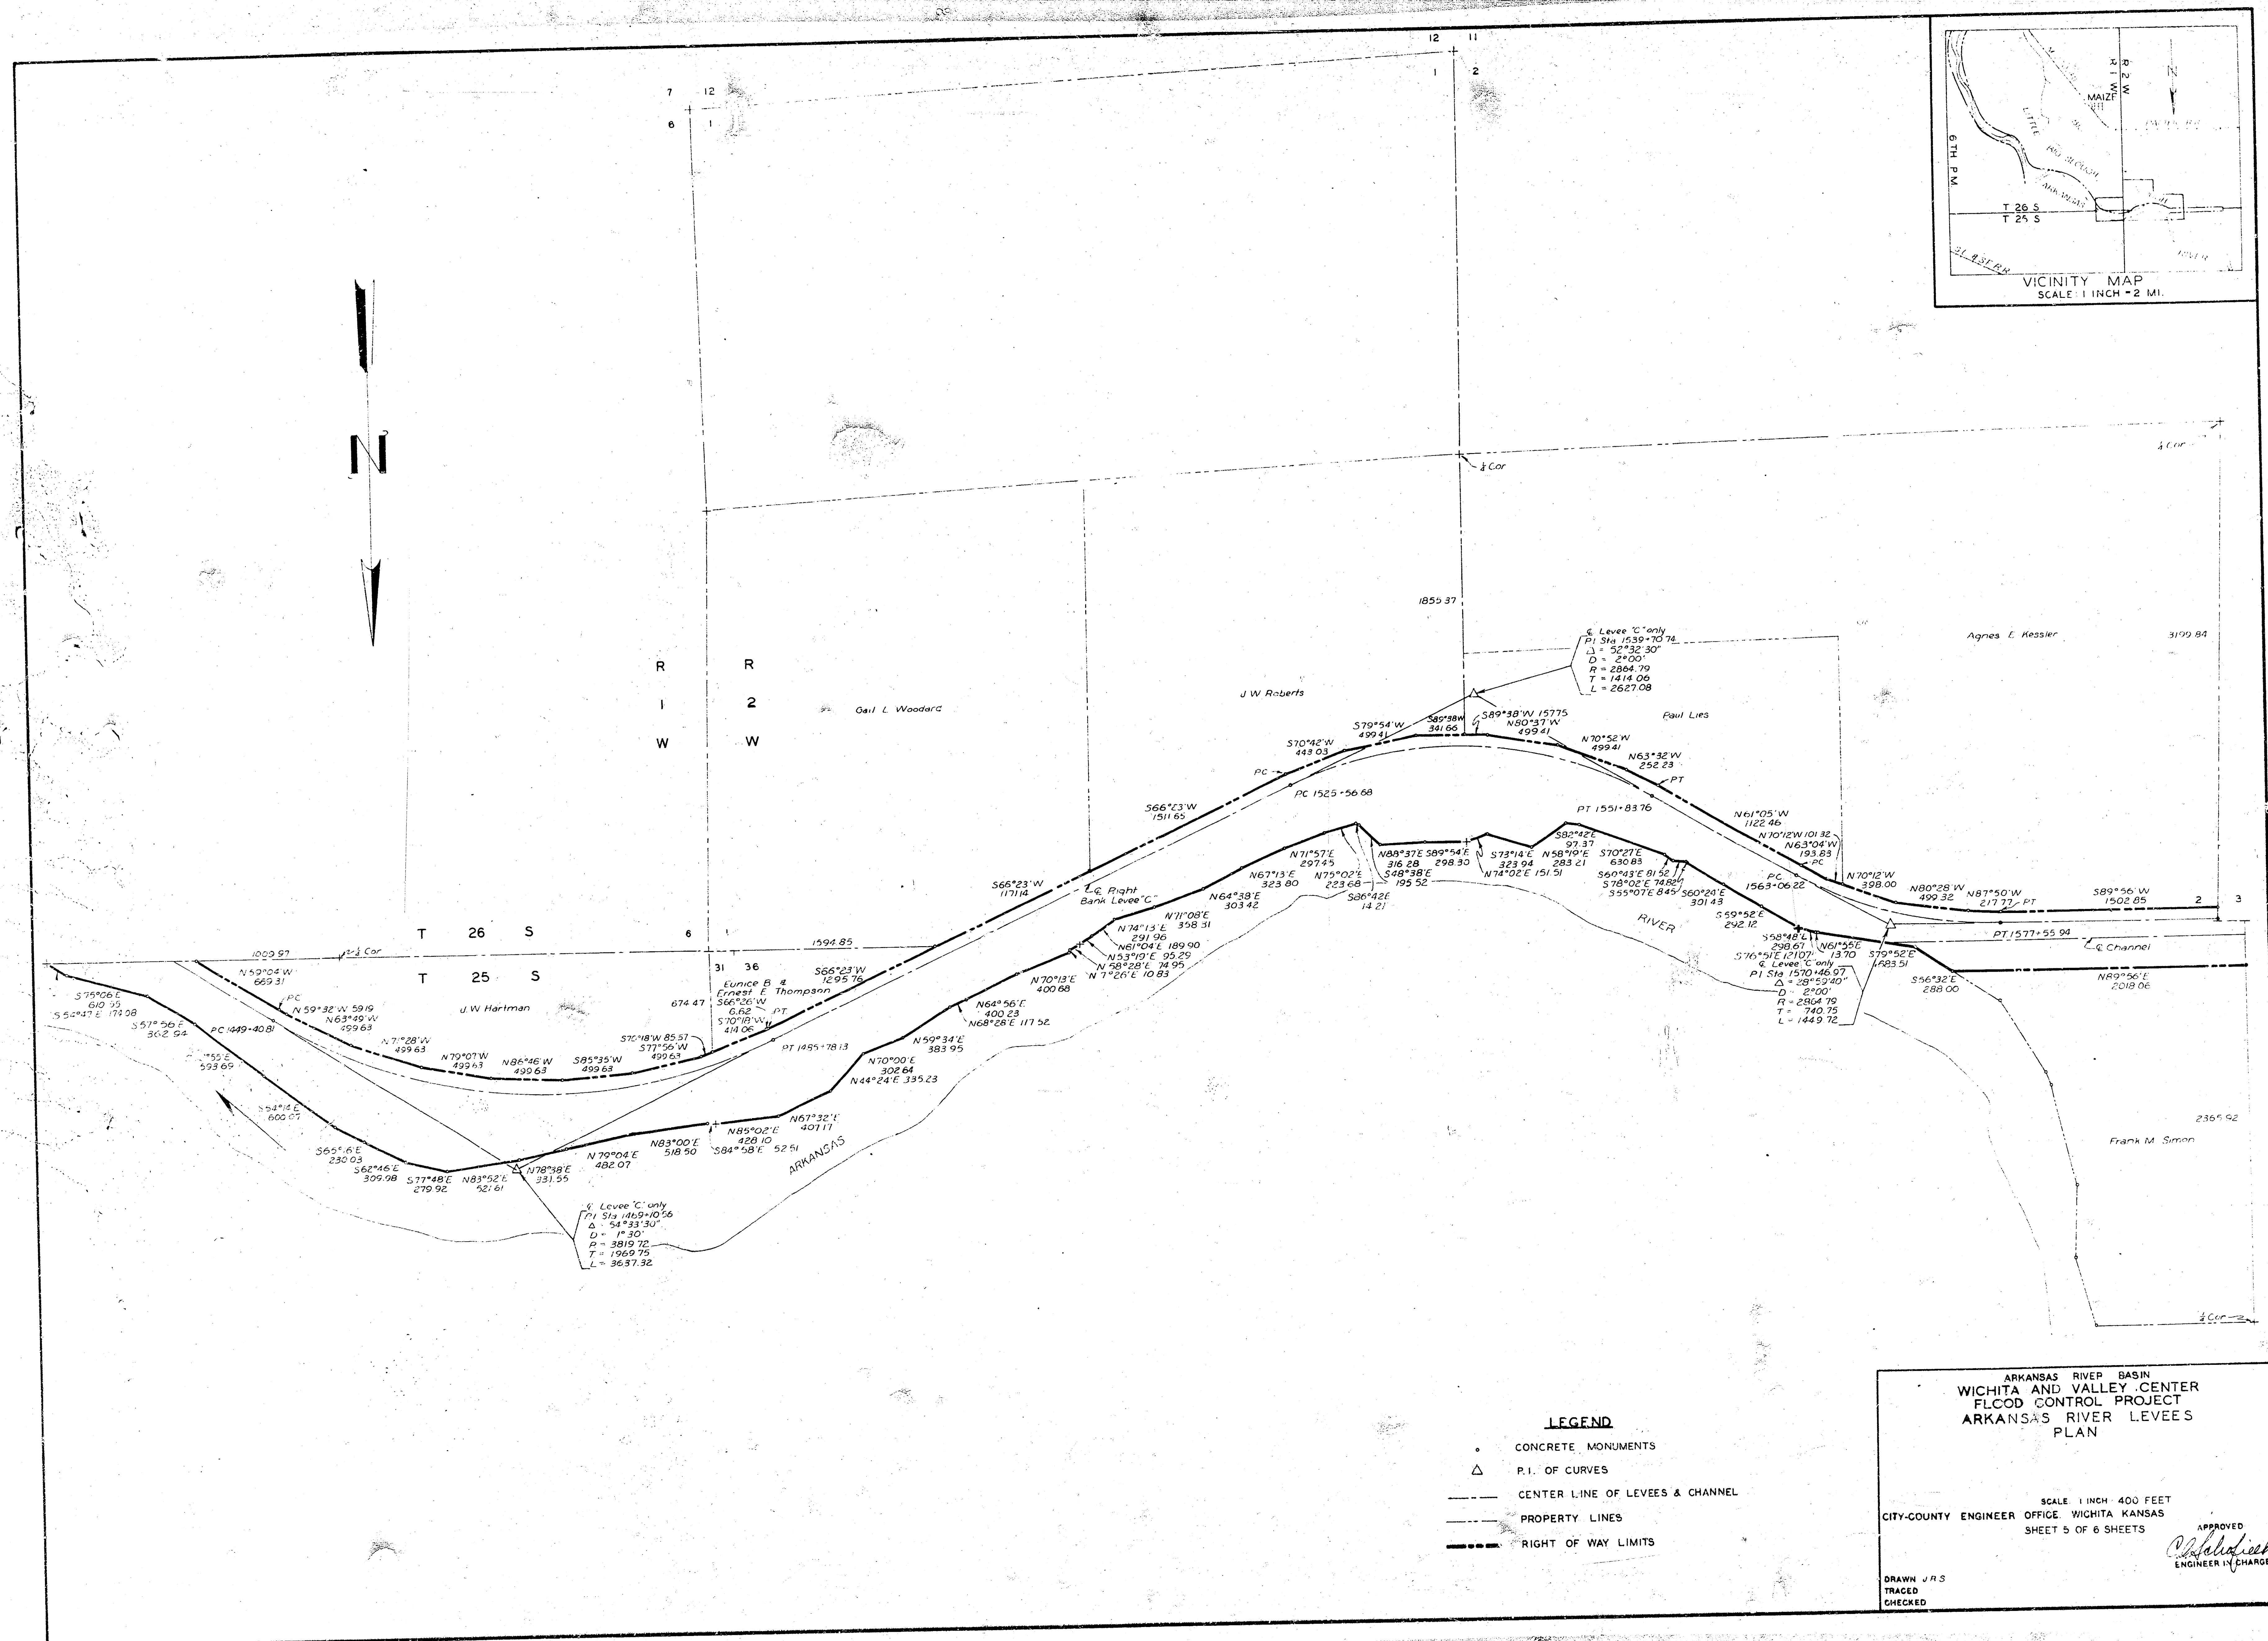

LEGEND




- CONCRETE MONUMENTS
- △ P.I. OF CURVES
- CENTER LINE OF LEVEES & CHANNEL
- PROPERTY LINES
- RIGHT OF WAY LIMITS

ARKANSAS RIVER BASIN
WICHITA AND VALLEY CENTER
FLOOD CONTROL PROJECT
ARKANSAS RIVER LEVEES
PLAN

SCALE 1 INCH = 400 FEET
CITY-COUNTY ENGINEER OFFICE, WICHITA, KANSAS
SHEET 5 OF 6 SHEETS

APPROVED
[Signature]
ENGINEER IN CHARGE

DRAWN J.R.S.
TRACED
CHECKED

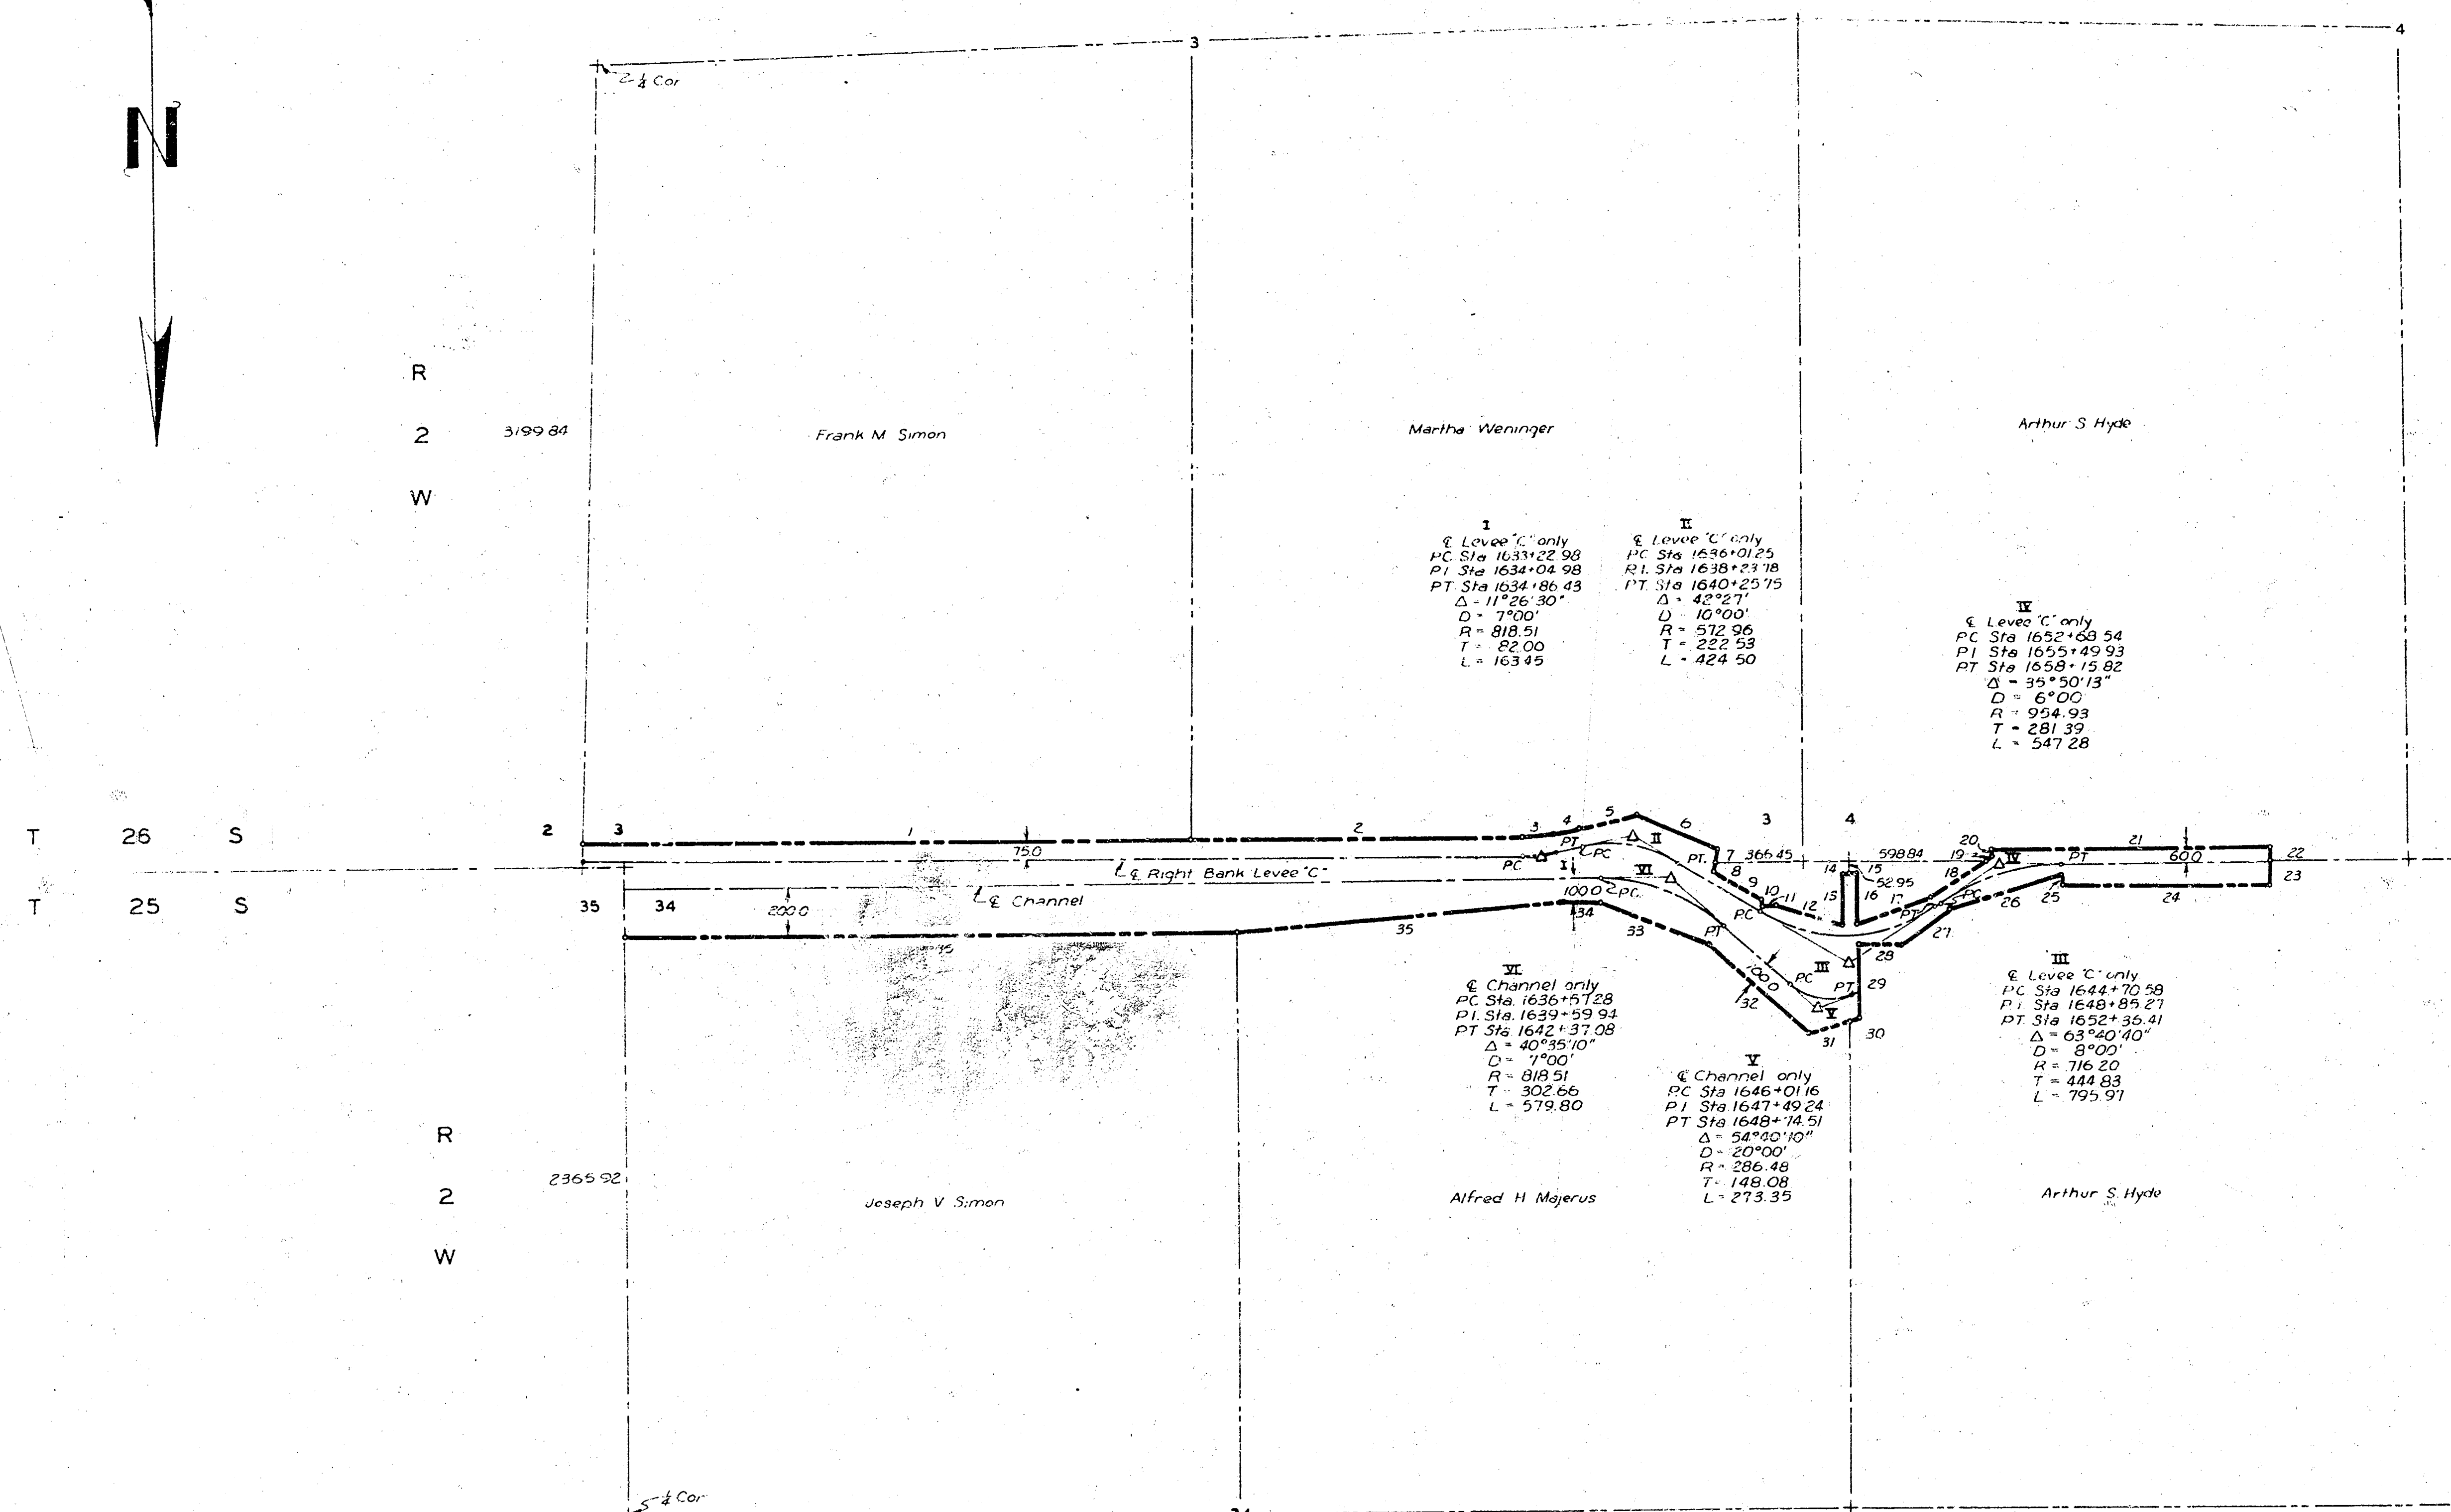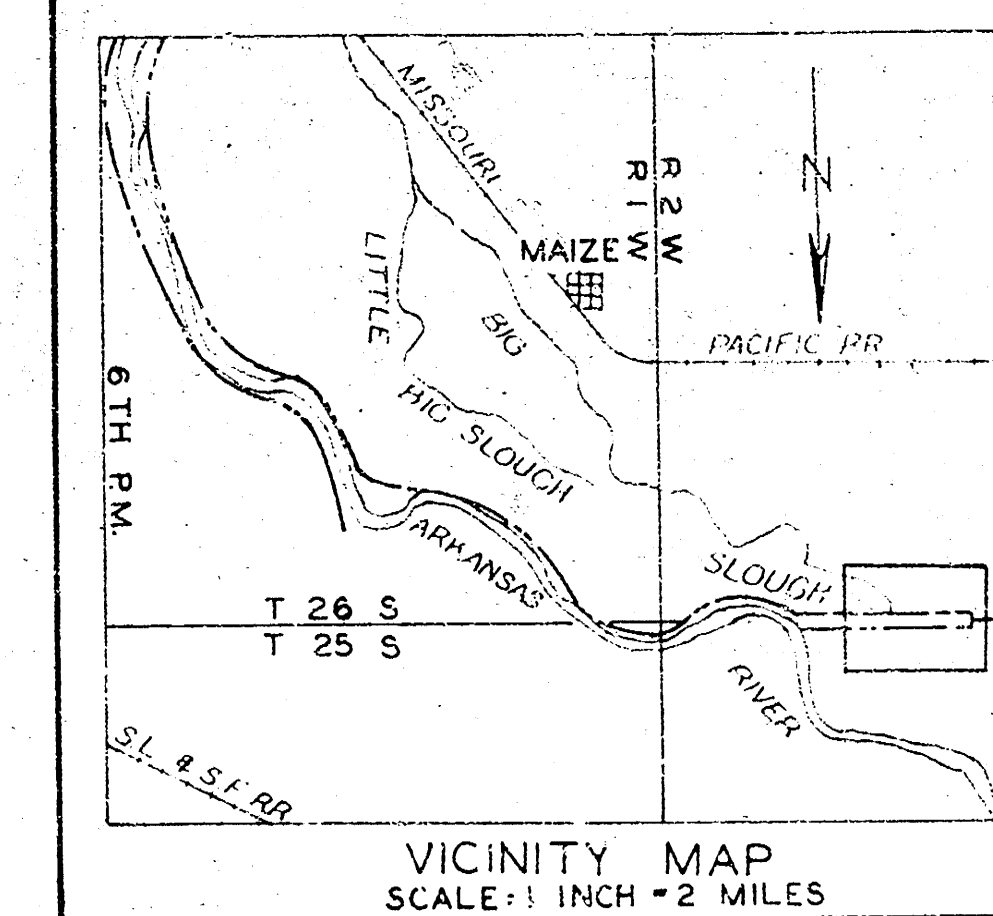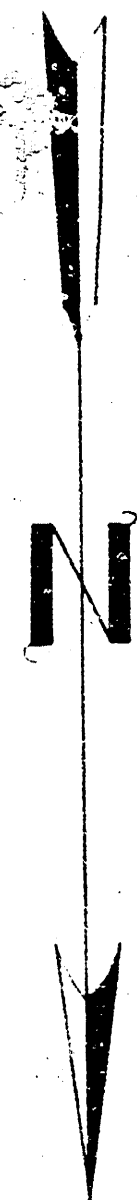

Course	Bearing	Distance
1	S89°56'W	2642.04
2	S89°56'W	1432.15
3	S84°12'W	148.23
4	S78°23'W	114.82
5	S78°52'W	251.65
6	N68°01'W	373.48
7	N 9°44'E	61.80
8	N 9°44'E	38.20
9	N59°04'W	242.81
10	N 0°05'W	21.38
11	S 89°56'W	56.90
12	N73°41'W	251.73
13	S 0°05'W	208.80
14	N 80°32'W	30.00
15	N85°32'W	30.00
16	N 0°05'E	207.96
17	S72°23'W	347.56
18	S57°15'W	285.03
19	S57°15'W	32.19
20	S 0°06'W	24.40
21	N89°56'W	1217.07
22	N 0°05'E	43.04
23	N 0°05'E	105.56
24	S89°56'W	917.07
25	S 0°05'W	40.00
26	N73°40'E	511.43
27	N 57°10'E	256.99
28	S89°32'E	191.52
29	N 0°05'E	302.12
30	N75°51'E	31.00
31	N75°51'E	183.76
32	S89°56'W	563.96
33	S65°27'E	498.39
34	N89°56'W	152.30
35	N85°53'E	1425.41
36	N89°56'E	2649.52

- LEGEND**
- CONCRETE MONUMENTS
 - △ P.I. OF CURVE
 - CENTER LINE OF LEVEES & CHANNEL
 - PROPERTY LINES
 - RIGHT OF WAY LIMITS

ARKANSAS RIVER BASIN
WICHITA AND VALLEY CENTER
FLOOD CONTROL PROJECT
ARKANSAS RIVER LEVEES
PLAN

SCALE: 1 INCH = 400 FEET
CITY-COUNTY ENGINEER OFFICE, WICHITA, KANSAS
SHEET 6 OF 6 SHEETS

DRAWN JRS
TRACED
CHECKED

APPROVED
ENGINEER-IN-CHARGE