
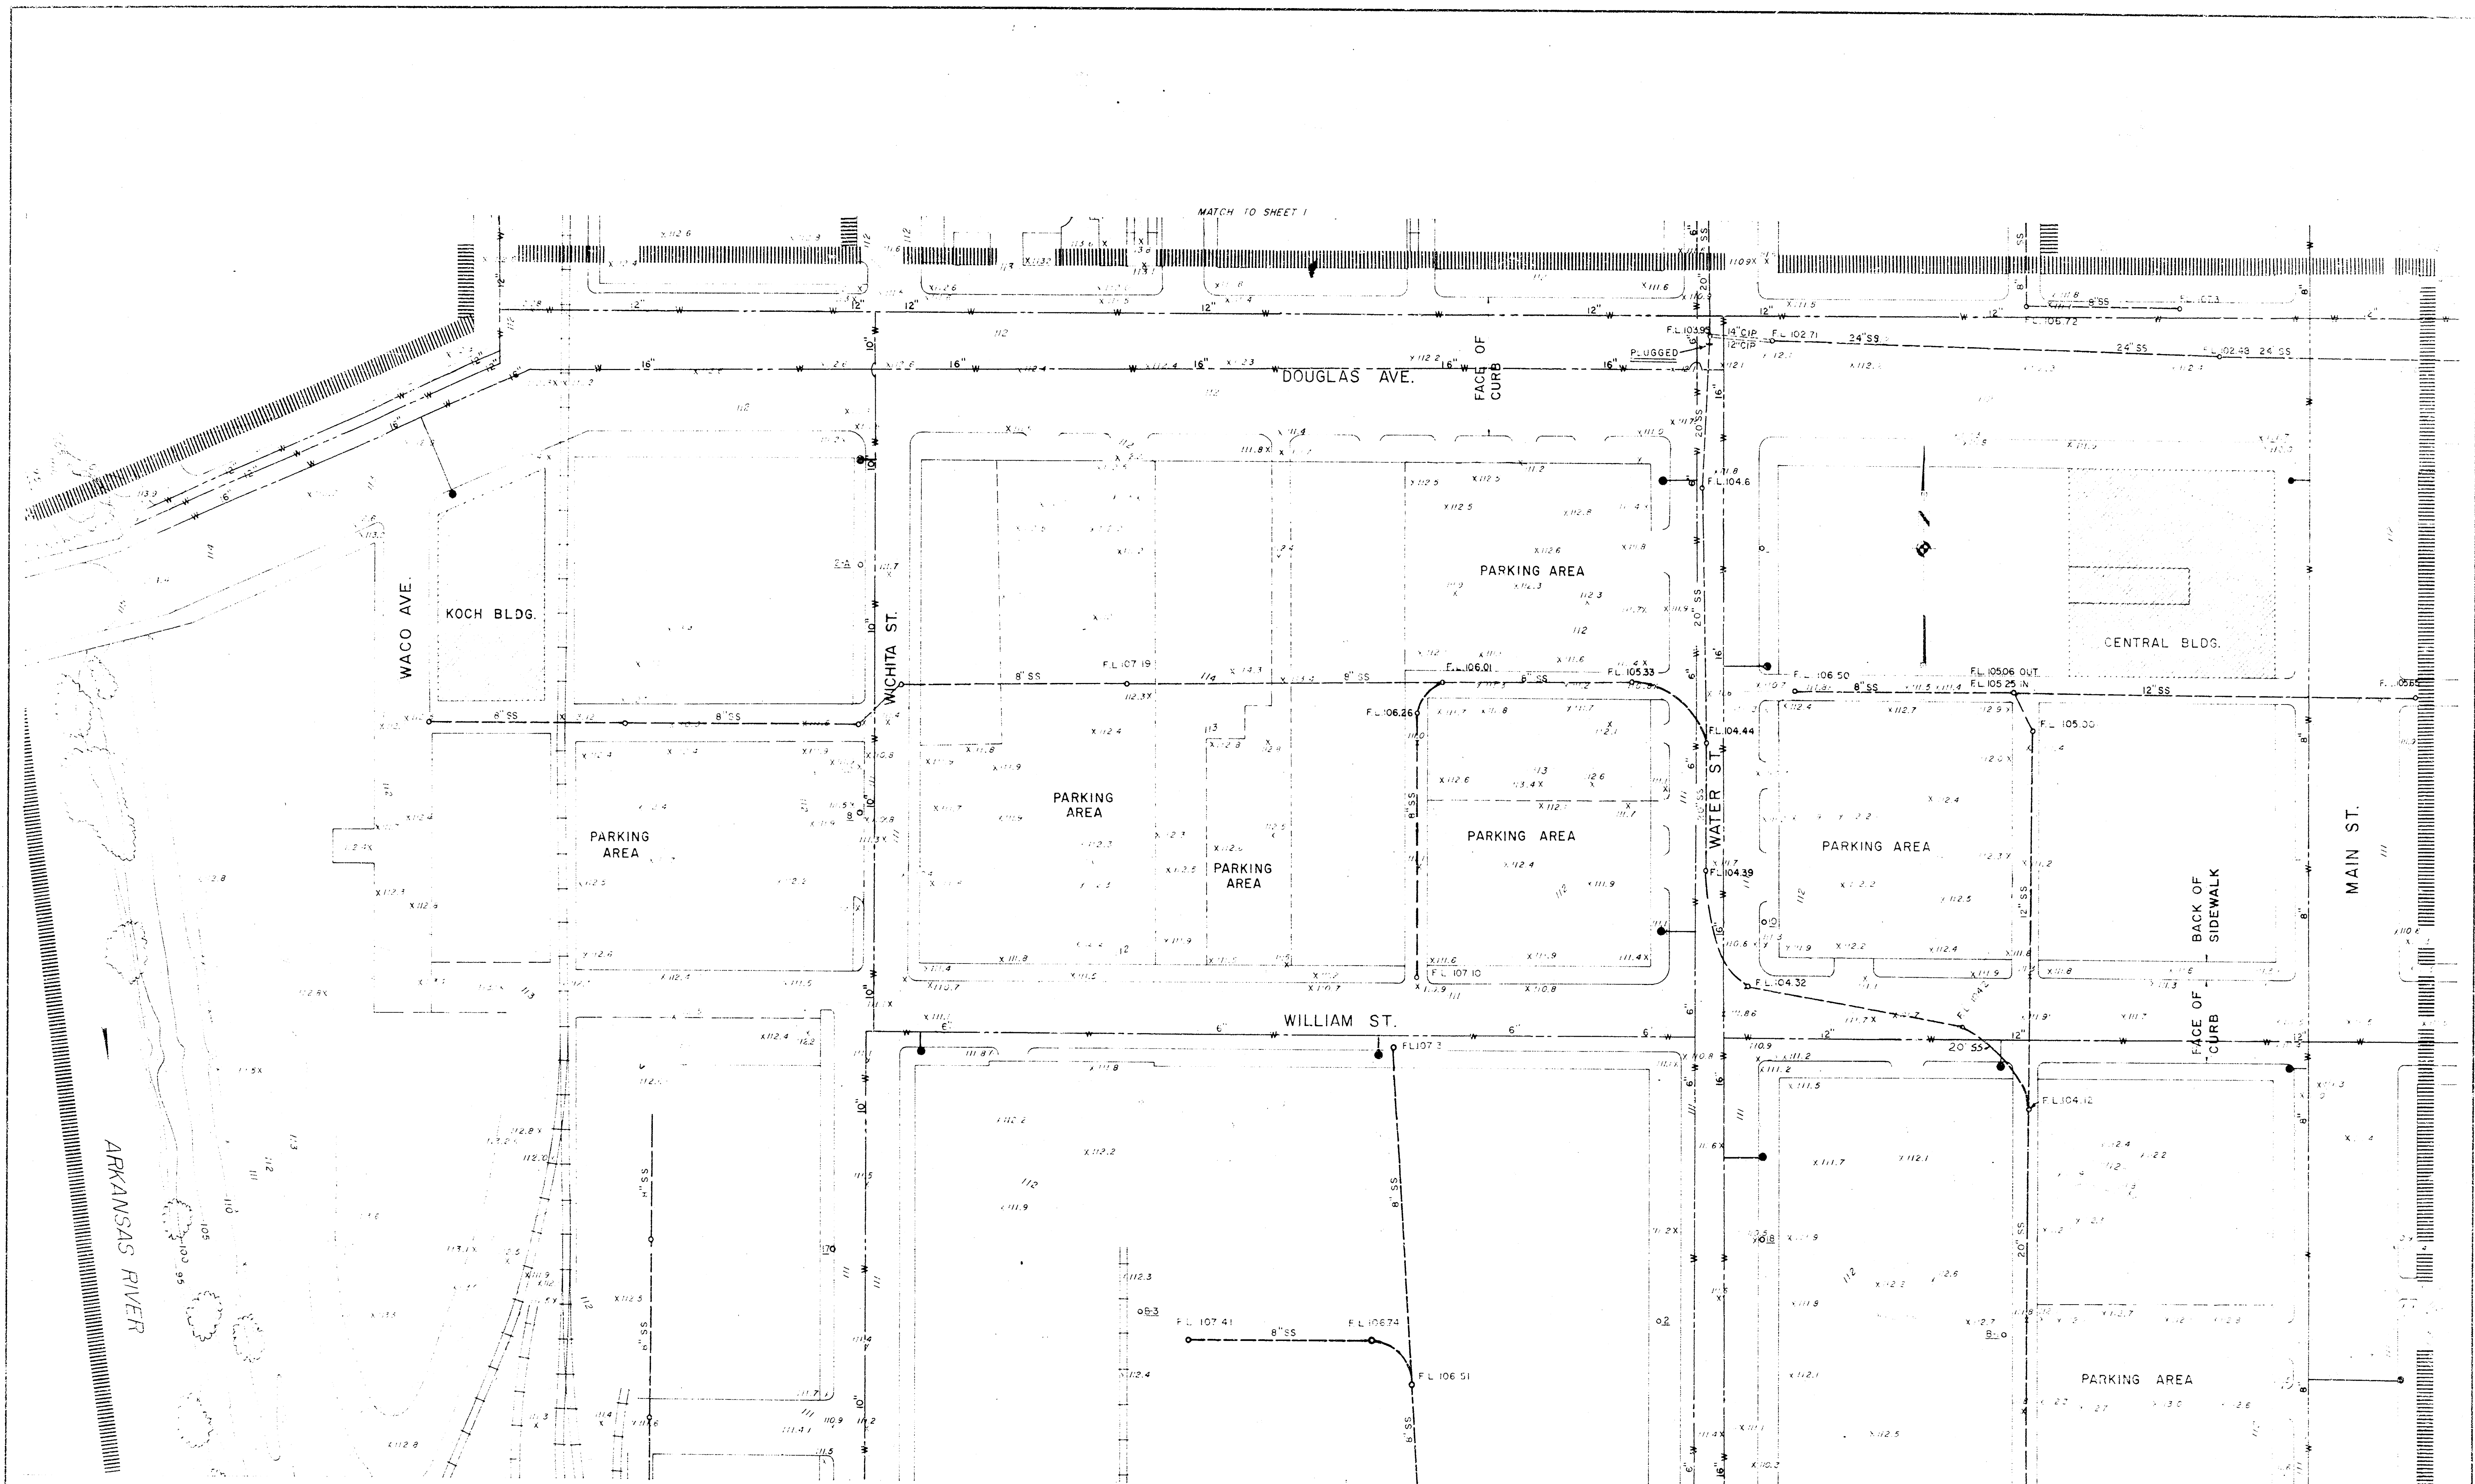
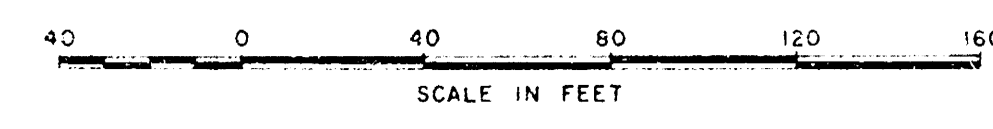


NOTE
 Topography by Servis, Van Doren & Hazard, Engineers of Topeka, Kansas, by a standard photogrammetric process from aerial photographs taken by Aerial Photo Service at Tulsa, Oklahoma on 17 March 1963.

UTILITIES
 W WATER
 SS SANITARY SEWER
 → FIRE HYDRANT

EXISTING UTILITIES
 CIVIC CENTER
 FOR THE
 URBAN RENEWAL AGENCY OF THE WICHITA, KANSAS
 METROPOLITAN AREA PROJECT KANS-R-19

K.O.TAYLOR, P.E. MAY, 1963 SHEET 2

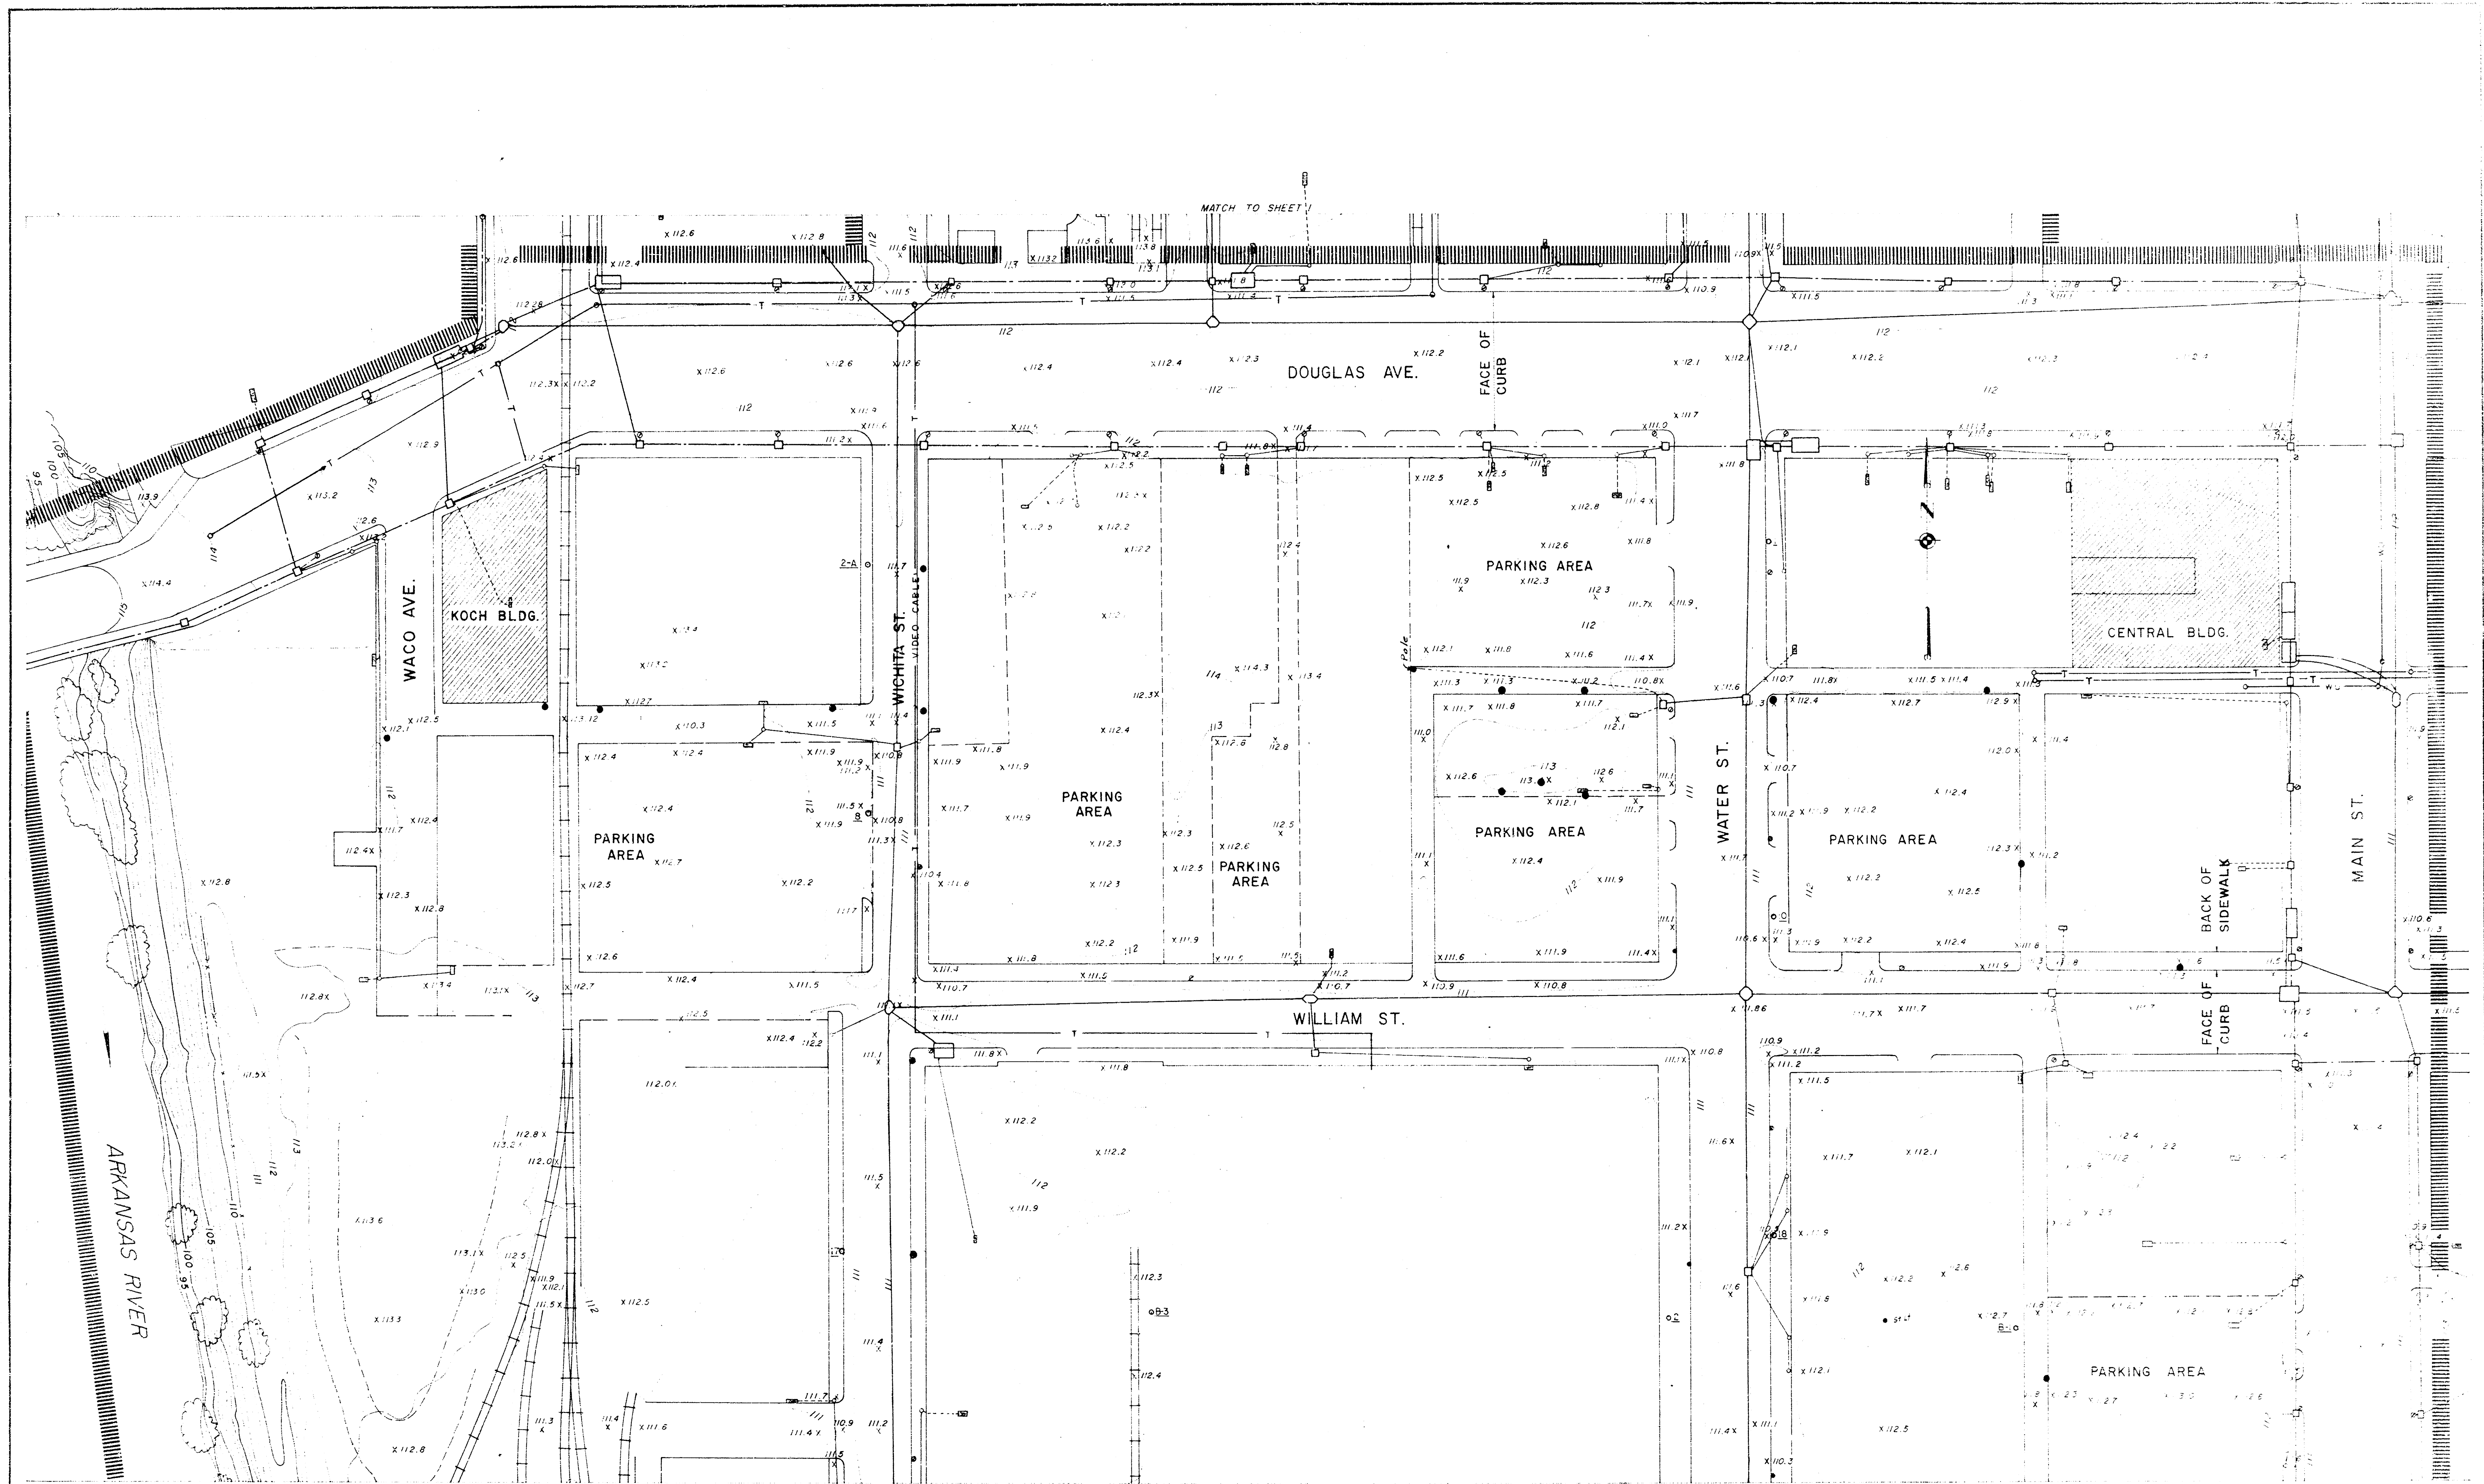

NOTE
Topography by Servis, Van Doren & Hazard, Engineers of Topeka, Kansas, by a standard photogrammetric process from aerial photographs taken by Aerial Photo Service of Tulsa, Oklahoma on 17 March 1963.



NOTE
ALL LINES NOT OTHERWISE DESIGNATED ARE K.G.B.E. UNDERGROUND ELECTRIC UTILITIES.

- UTILITIES
- K.G.B.E. UNDERGROUND ELECTRIC LINES
 - STREET LIGHT
 - K.G.B.E. VAULTS
 - METER
 - UTILITY POLES
- T — SW BELL TELE. CO. UNDERGROUND LINES
- WU — WESTERN UNION UNDERGROUND LINES

EXISTING UTILITIES
CIVIC CENTER
FOR THE
URBAN RENEWAL AGENCY OF THE WICHITA, KANSAS
METROPOLITAN AREA PROJECT KAN-19

K.O. TAYLOR, P.E. MAY, 1963

SHEET 2

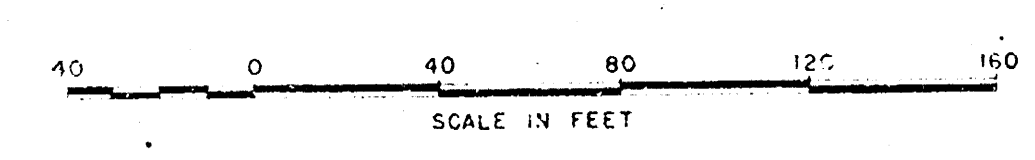
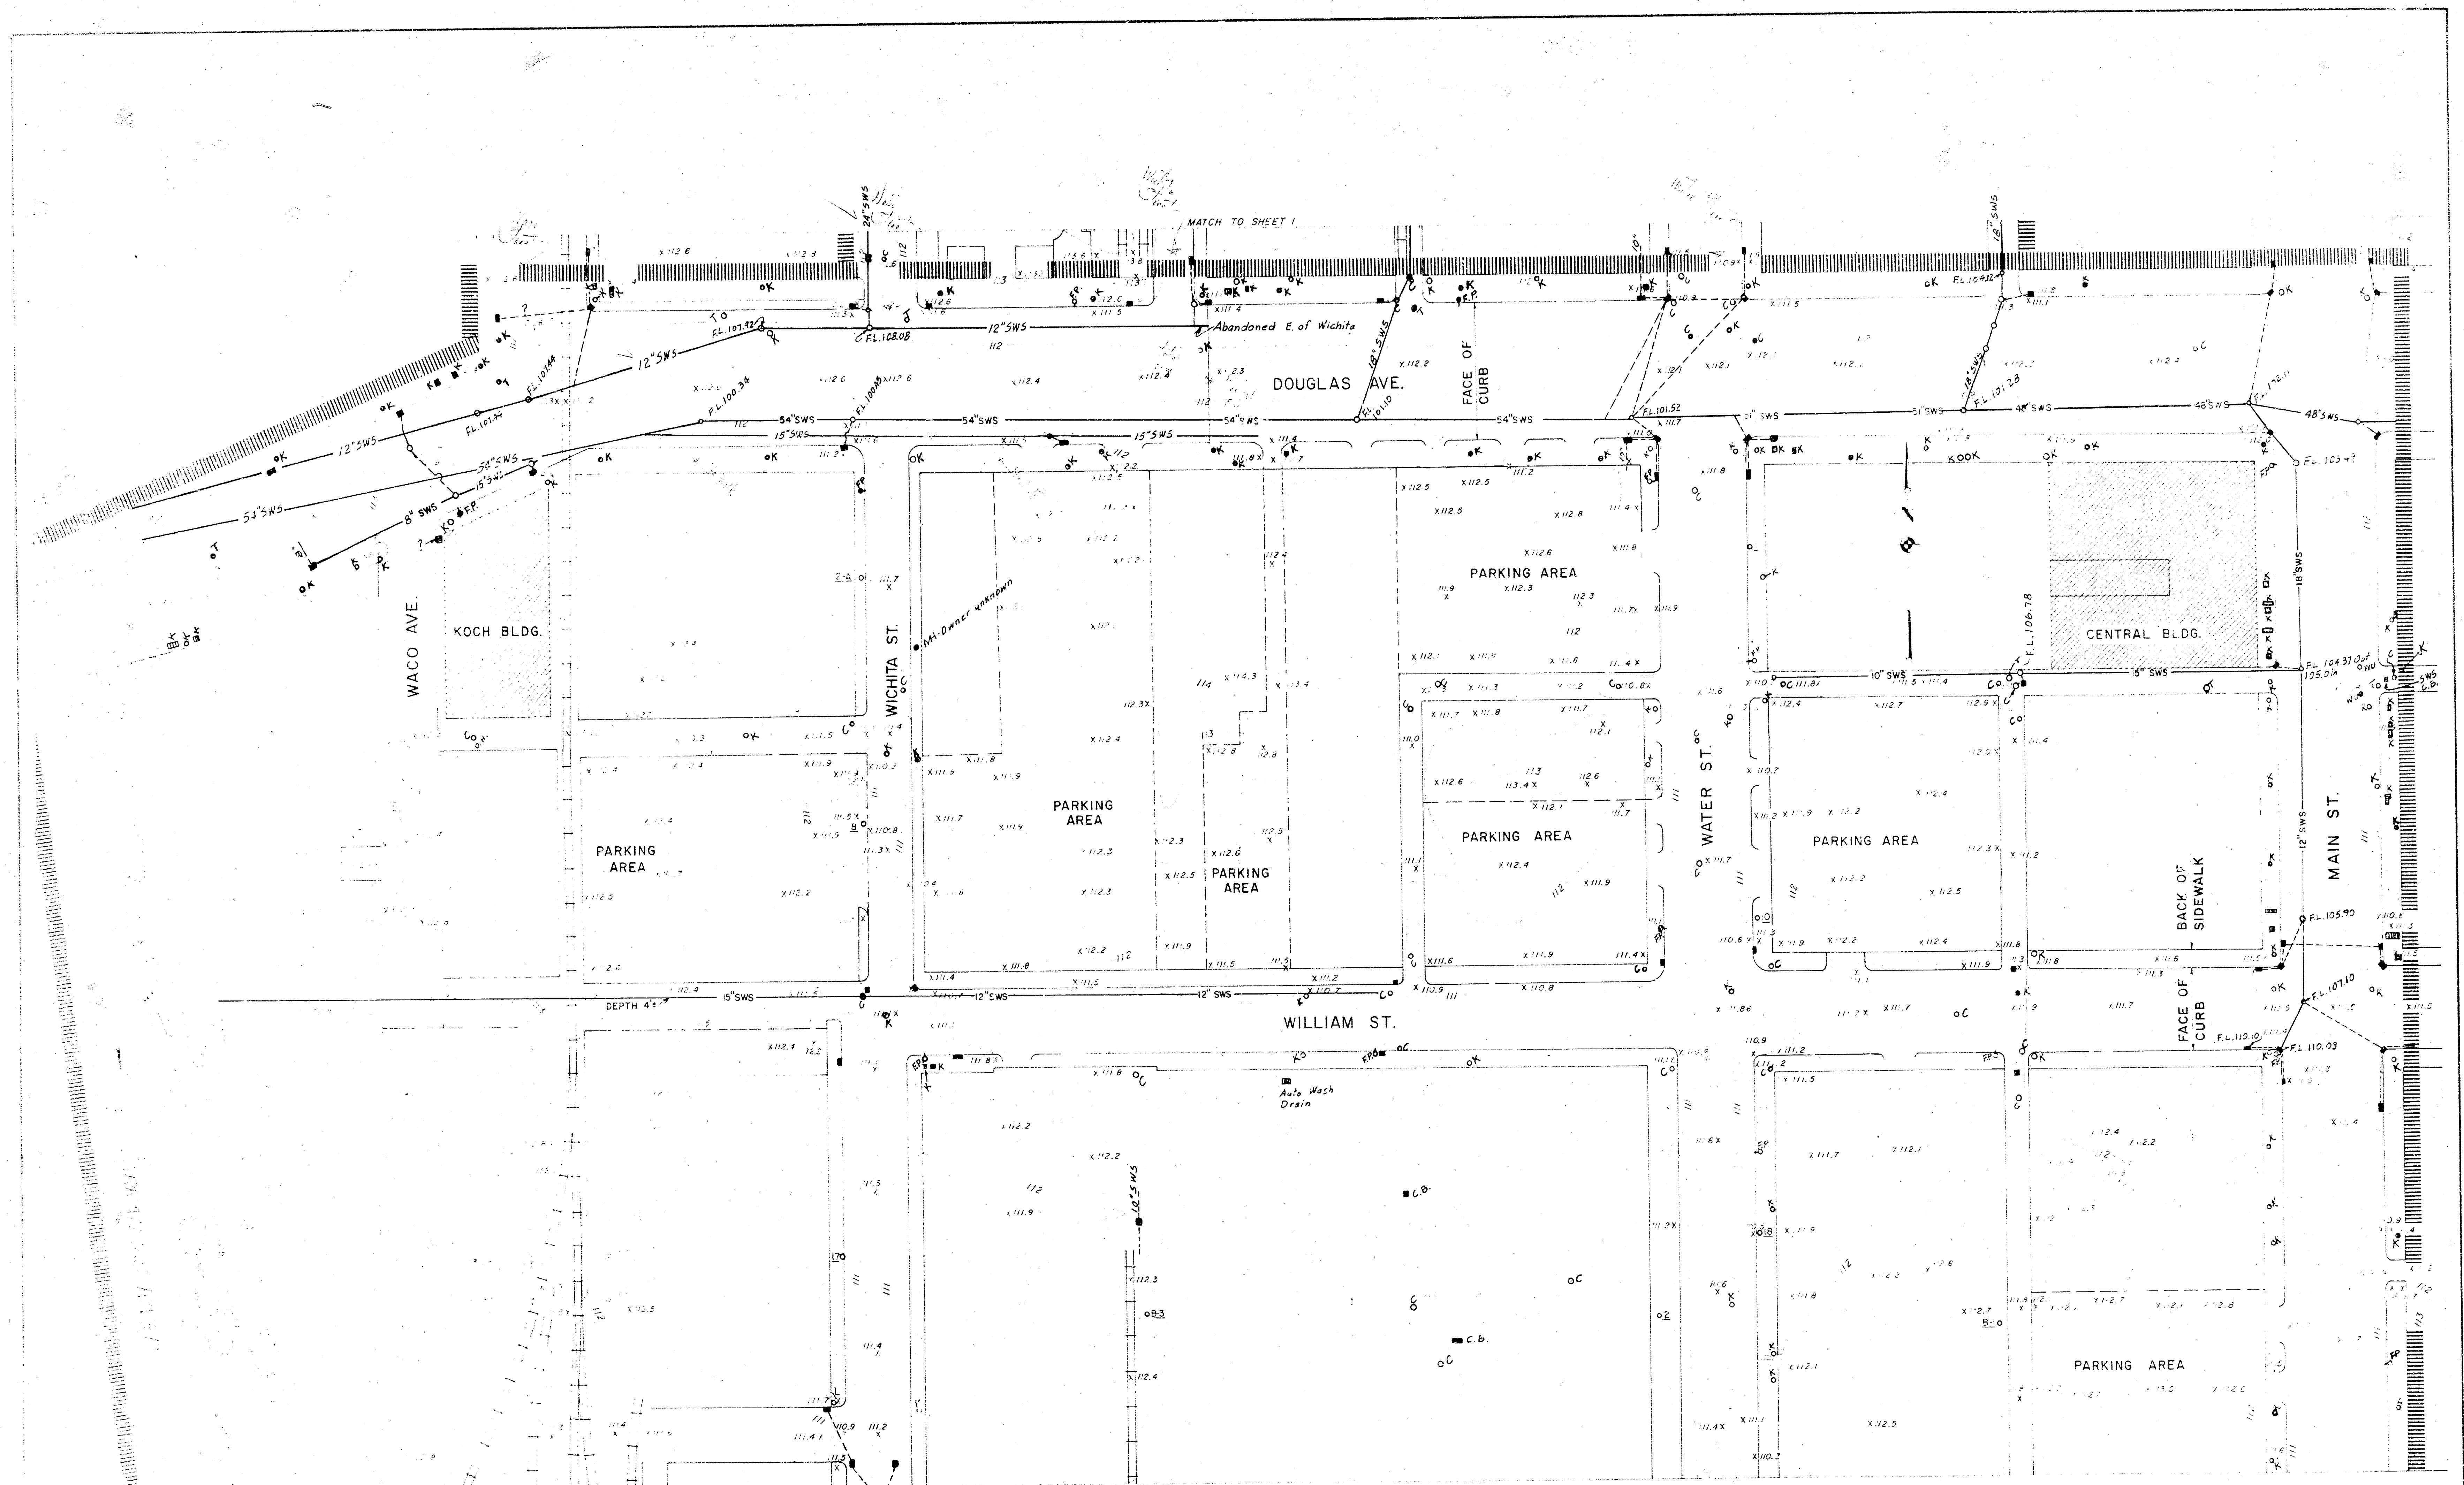


NOTE
Topography by Service, Van Doren & Hazard, Engineers of Topeka, Kansas, by a standard photogrammetric process from aerial photographs taken by Aerial Photo Service of Tulsa, Oklahoma on 17 March 1963.

- LEGEND**
- MANHOLE
 - STORM WATER CATCH BASIN
 - STEEL GRATE
 - PP FIRE PLUG
 - SWS — STORM WATER SEWER
 - OWNERS
 - WESTERN UNION TELEGRAPH COMPANY
 - CITY OF WICHITA
 - KANSAS GAS AND ELECTRIC COMPANY
 - SOUTHWESTERN BELL TELEPHONE COMPANY

**STORM WATER SEWERS
AND
LOCATION OF EXPOSED
MANHOLES AND GRATES**

**EXISTING UTILITIES
CIVIC CENTER**
FOR THE
URBAN RENEWAL AGENCY OF THE WICHITA, KANSAS
METROPOLITAN AREA PROJECT KANS. R-19
K.O. TAYLOR, P.E. MAY, 1963 **SHEET 2**

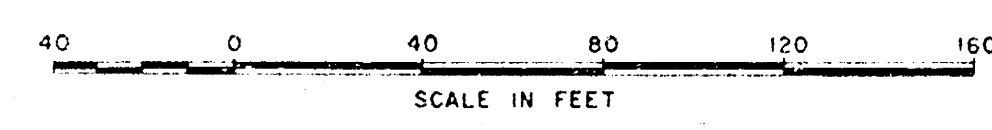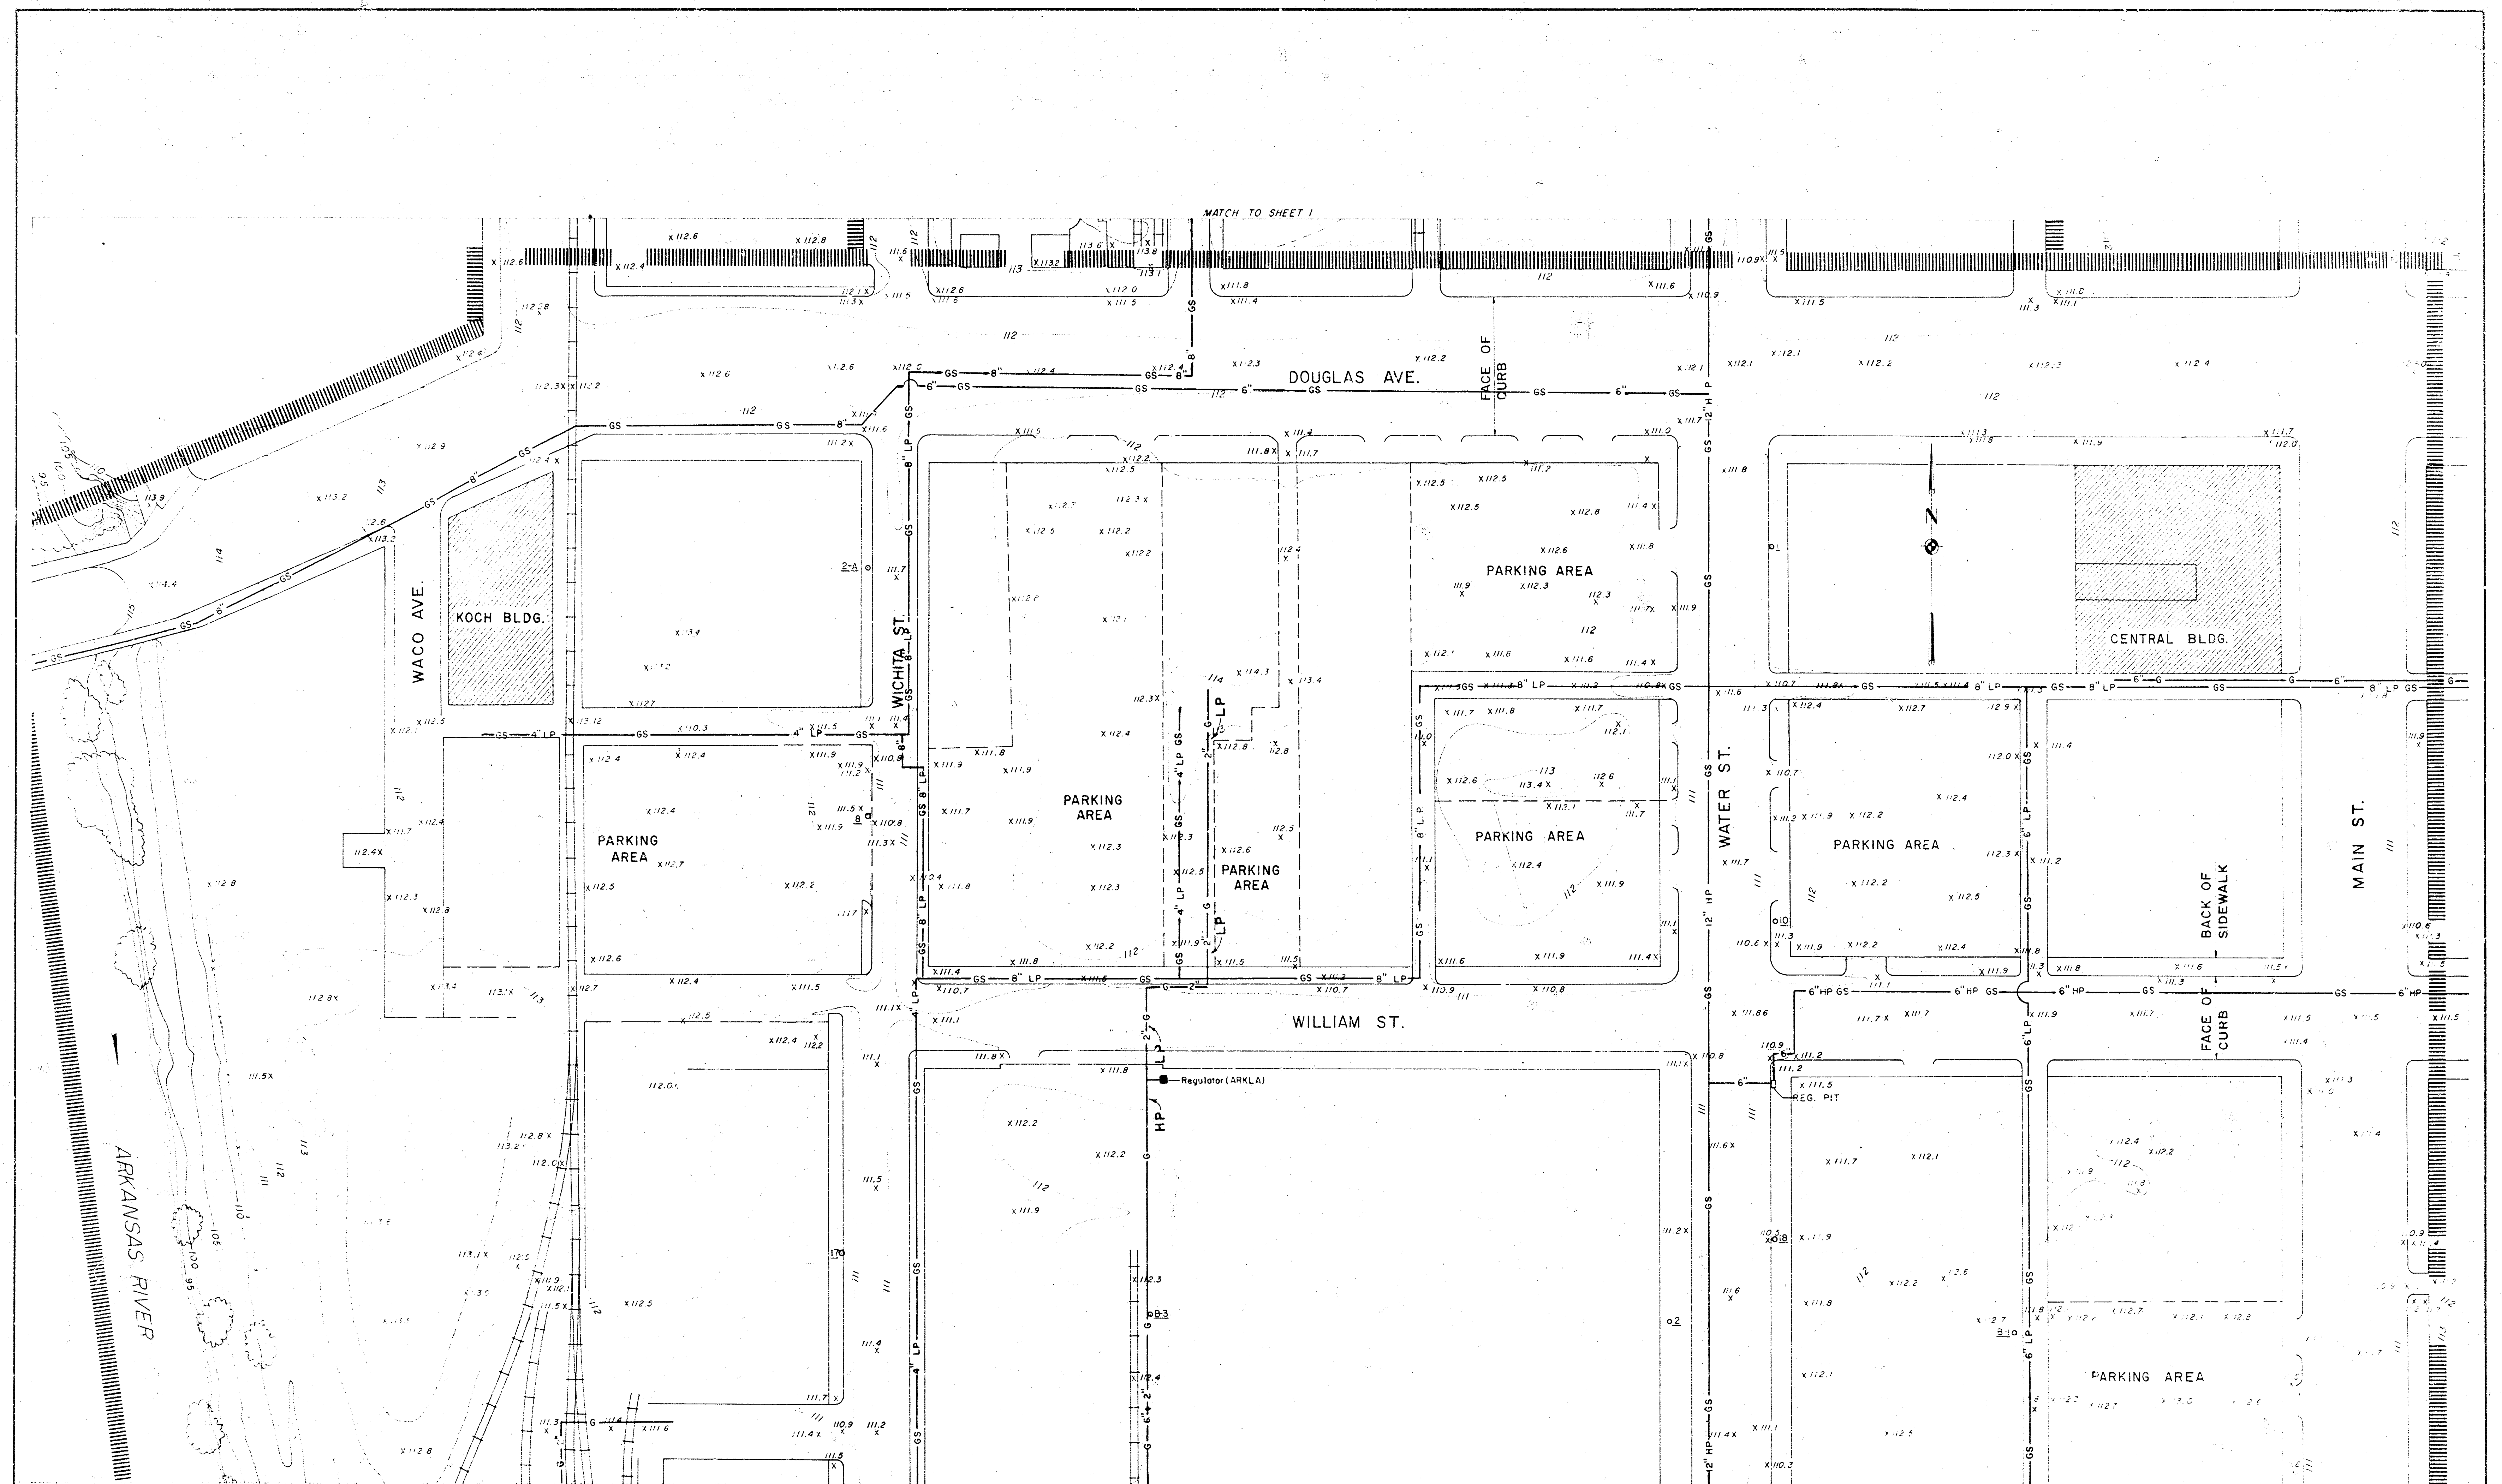

NOTE
Topography by Servis, Van Doren & Hazard, Engineers of Topeka, Kansas, by a standard photogrammetric process from aerial photographs taken by aerial Photo Service of Tulsa, Oklahoma on 17 March 1963.

NOTE
ALL ARKLA GAS LINES SHOWN ON THIS SHEET ARE HIGH PRESSURE EXCEPT AS NOTED

UTILITIES
GAS LINES
GS = GAS SERVICE COMPANY
G = ARKLA GAS COMPANY

EXISTING UTILITIES
CIVIC CENTER
FOR THE
URBAN RENEWAL AGENCY OF THE WICHITA, KANSAS
METROPOLITAN AREA PROJECT KANS. R-19