



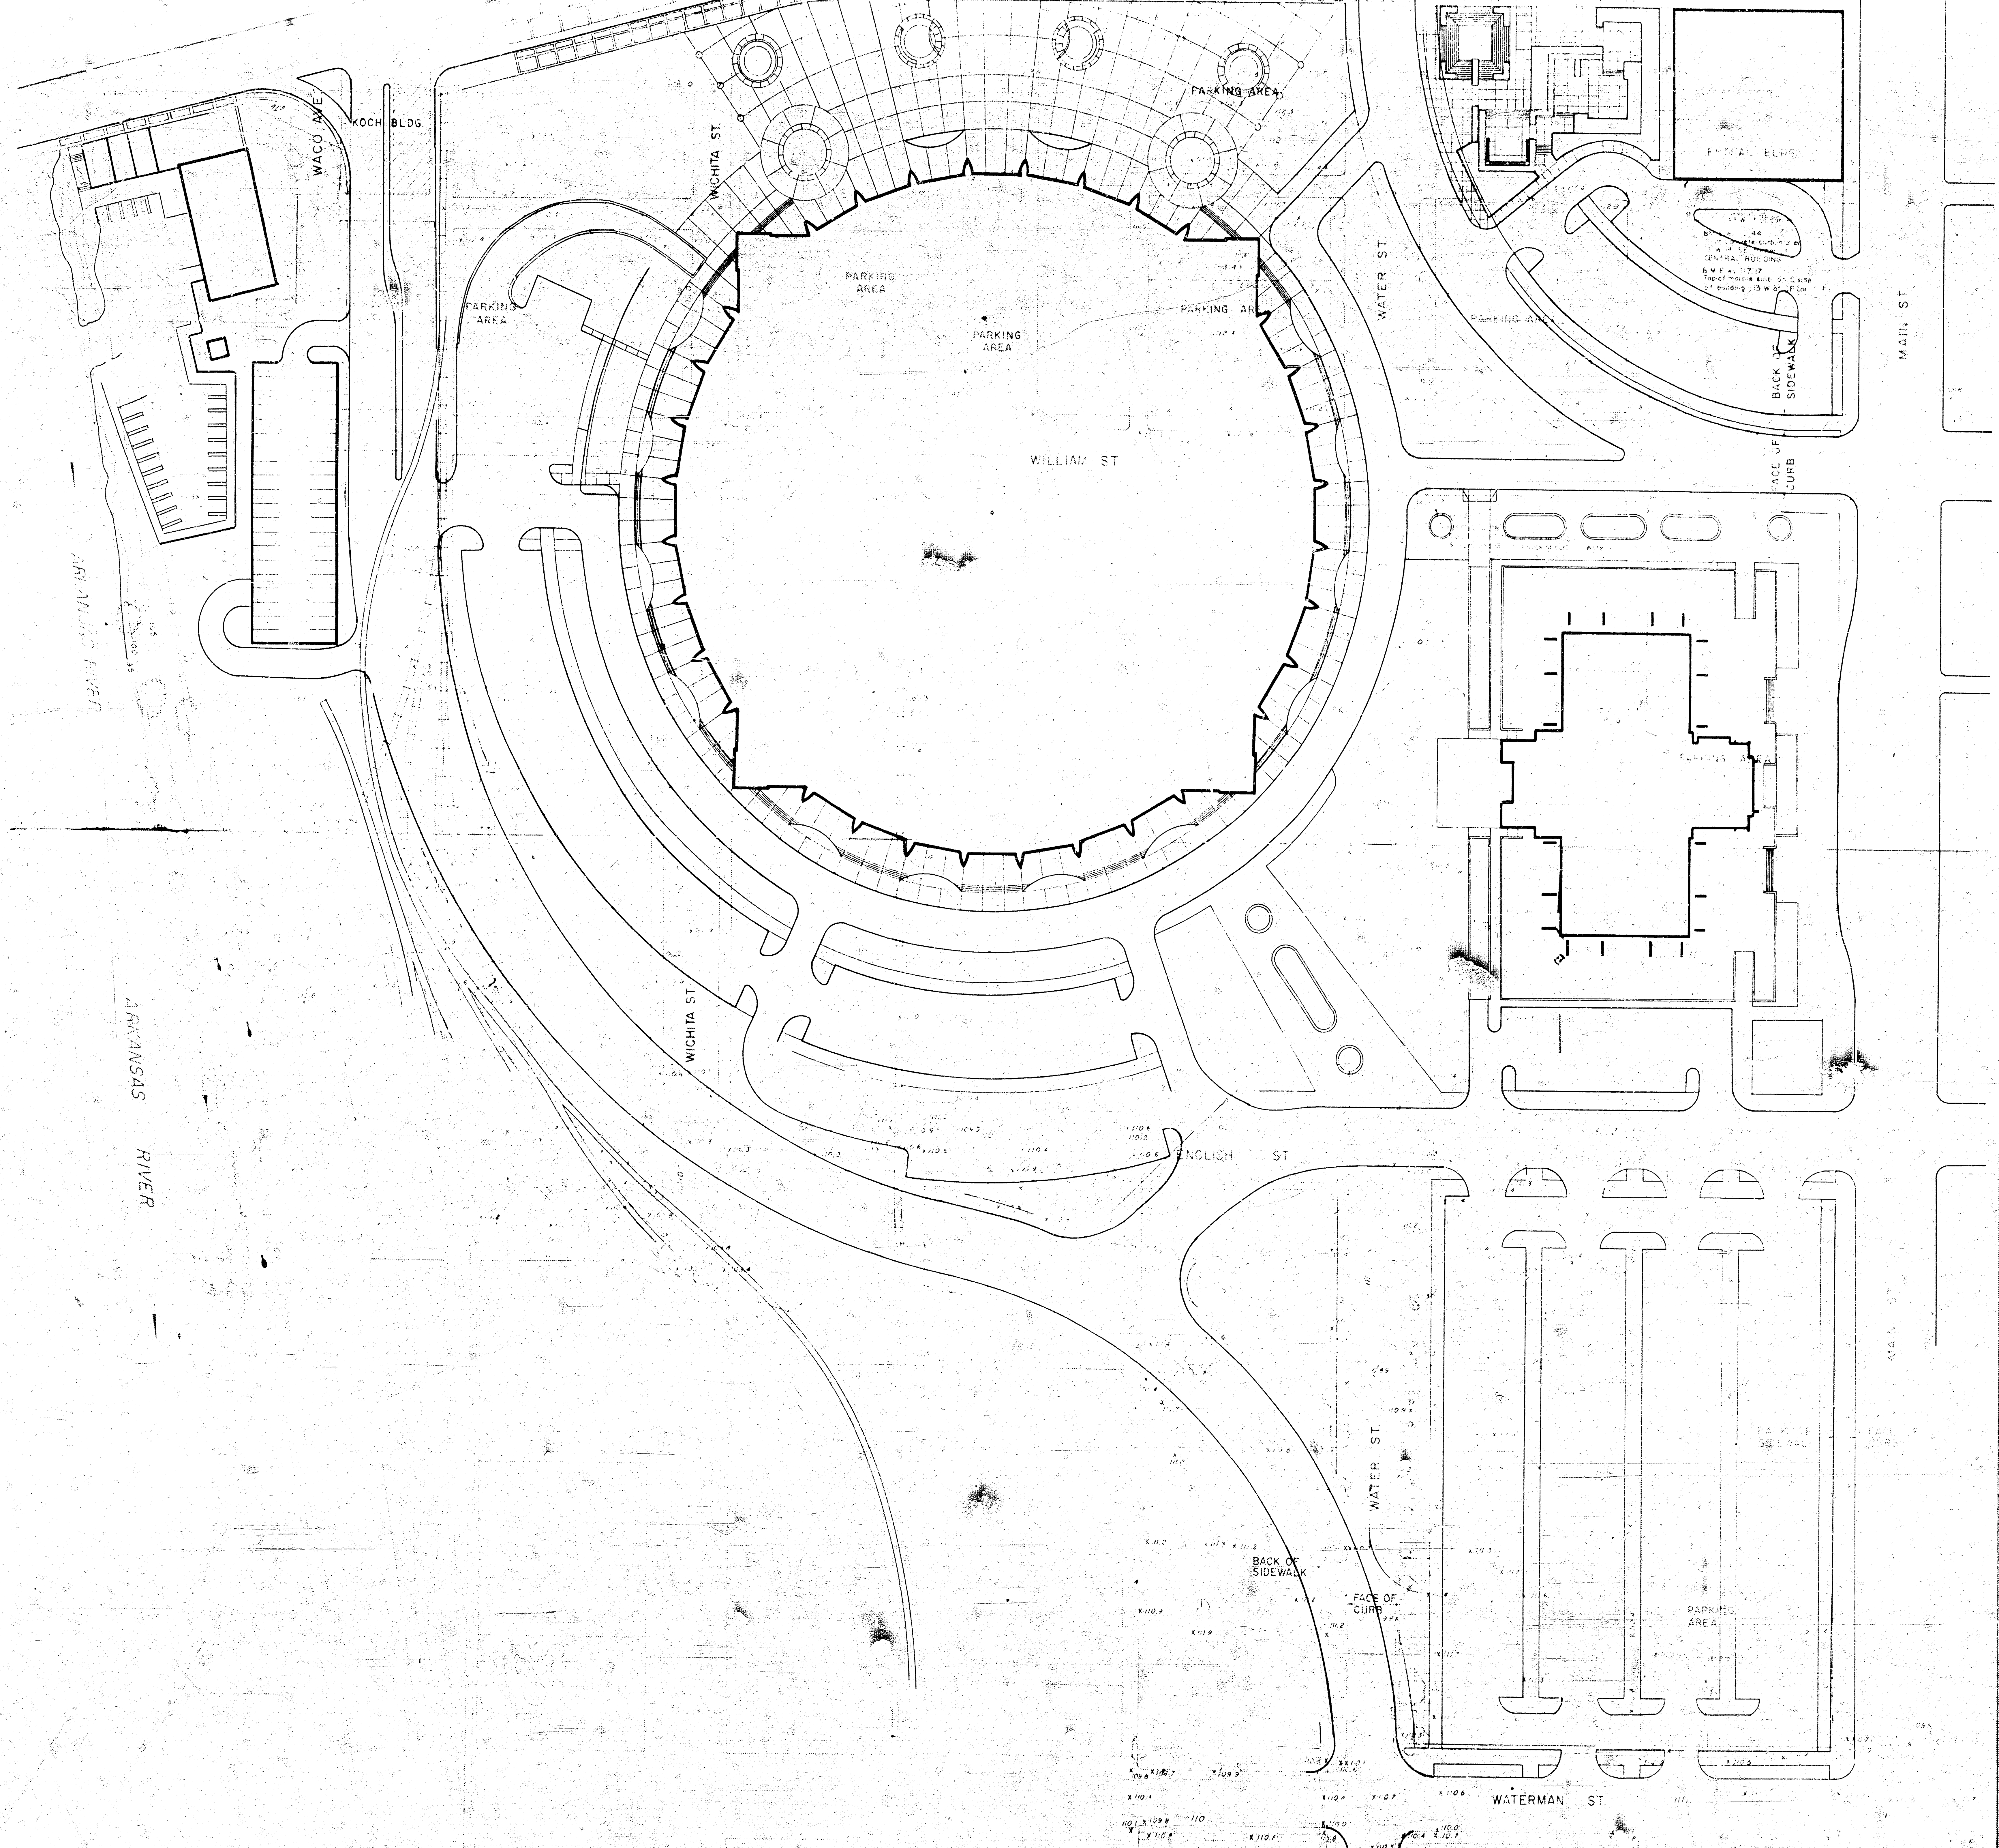

1/10/2009

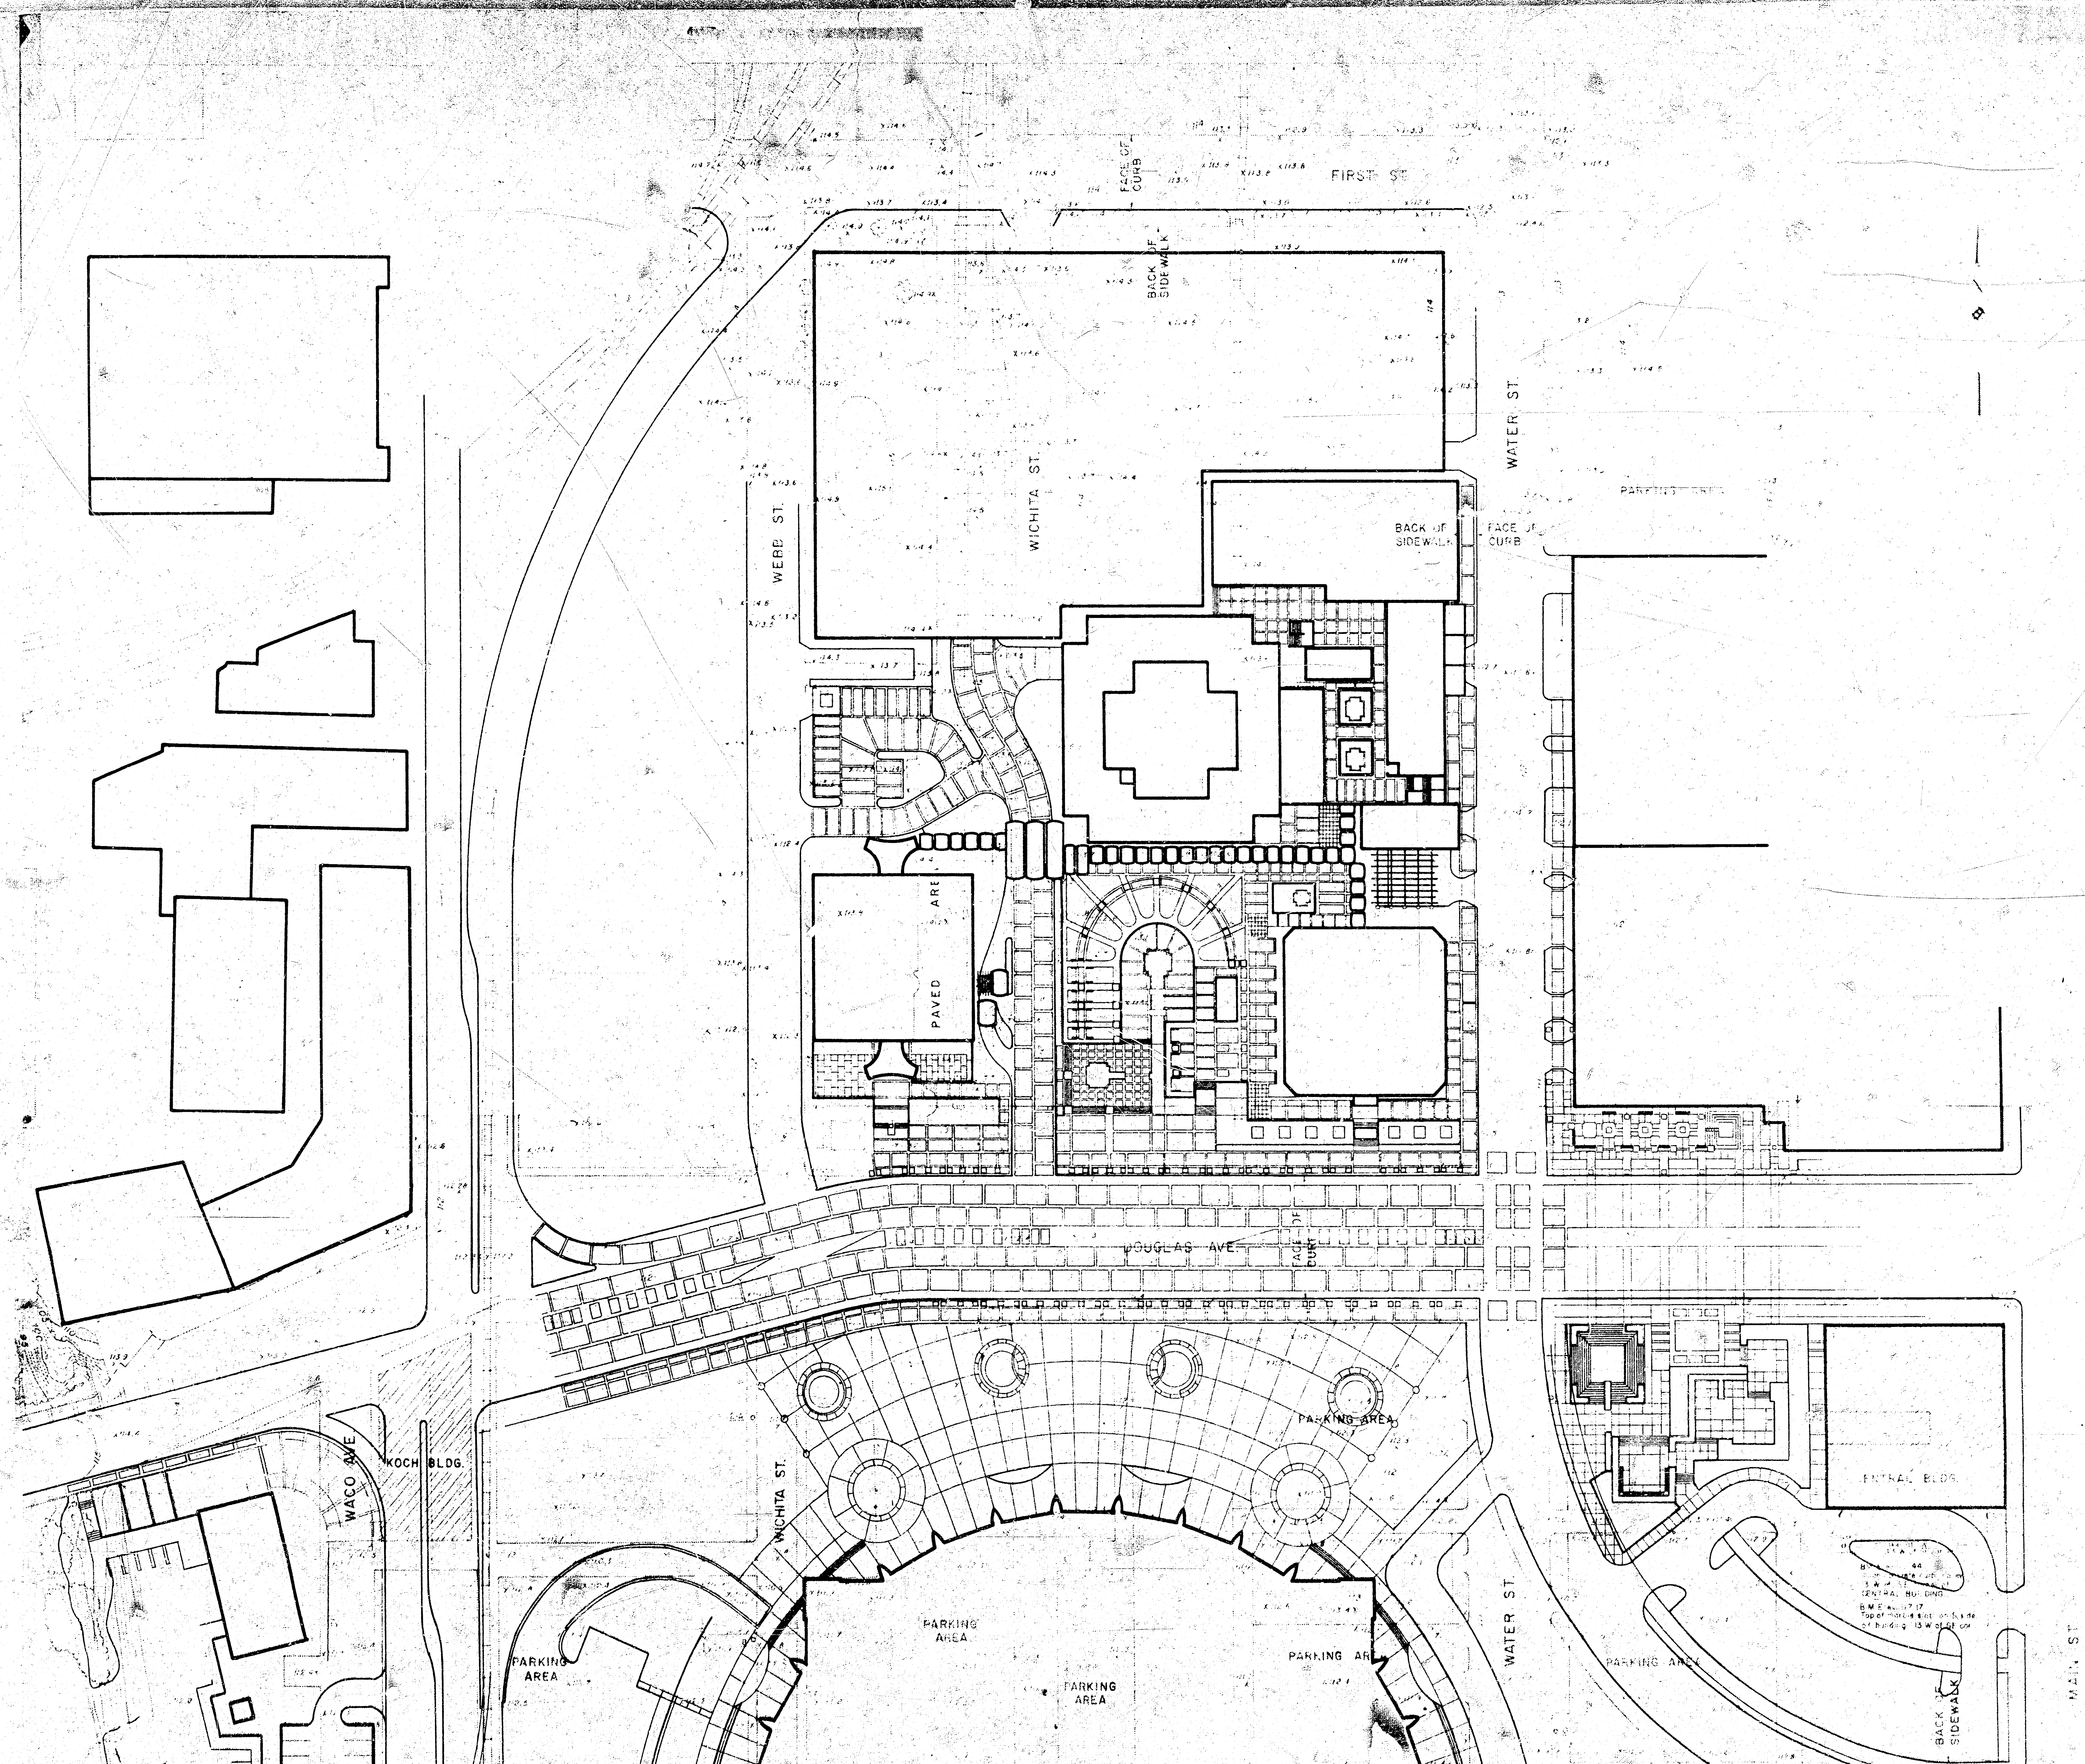

ENTRAL BLDG.
B.M. 114.5
B.M. 115.0
B.M. 115.5
Top of water table on flyse
of building is 115.00

WATER ST.