


ASHTABUL AVENUE

ASHTABUL AVENUE

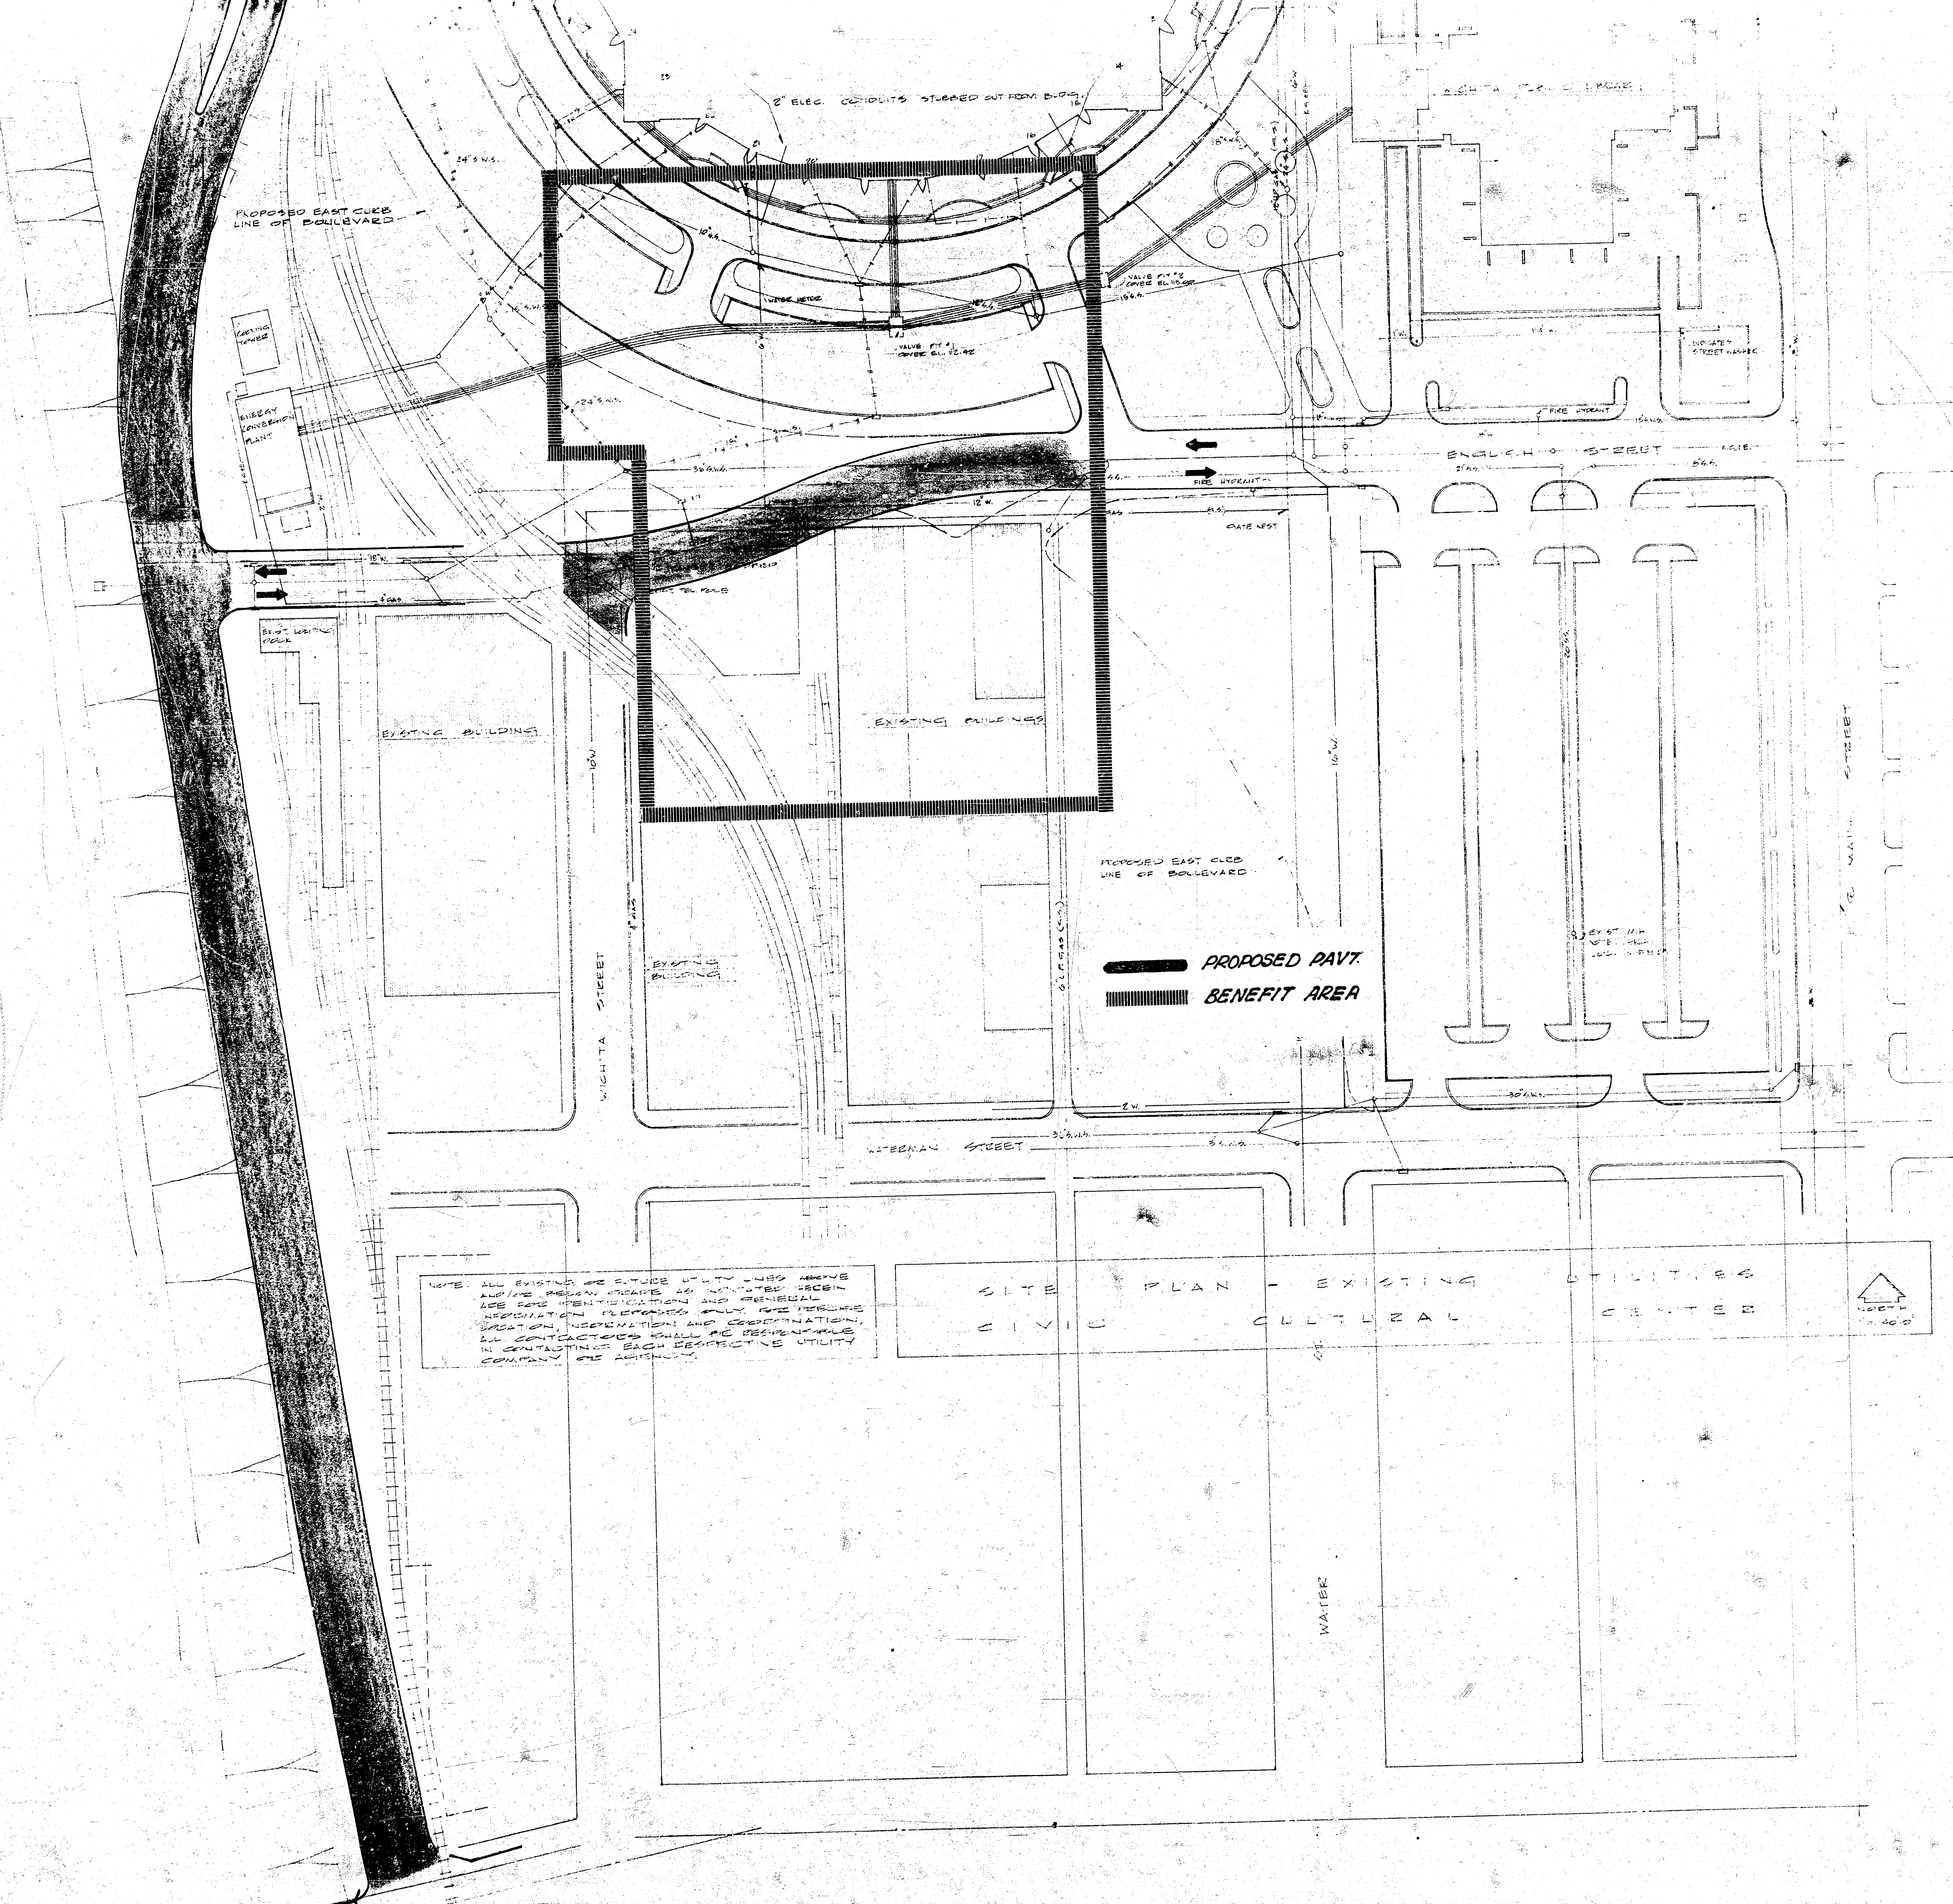

NOTE: ALL EXISTING OR STUBBED UTILITY LINES ABOVE AND/OR BELOW GRADE AS NOTED HEREIN ARE FOR IDENTIFICATION AND GENERAL REFERENCE ONLY. FOR PRECISE LOCATION, IDENTIFICATION AND COORDINATION, ALL CONTRACTORS SHALL BE RESPONSIBLE IN CONTACTING EACH RESPECTIVE UTILITY COMPANY AND AGENCY.

SITE PLAN - EXISTING UTILITIES
CIVIC CULTURAL CENTER

CIVIC CULTURAL CENTER
CITY OF WICHITA, KANSAS

CIVIC CULTURAL CENTER
CITY OF WICHITA, KANSAS

