
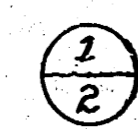
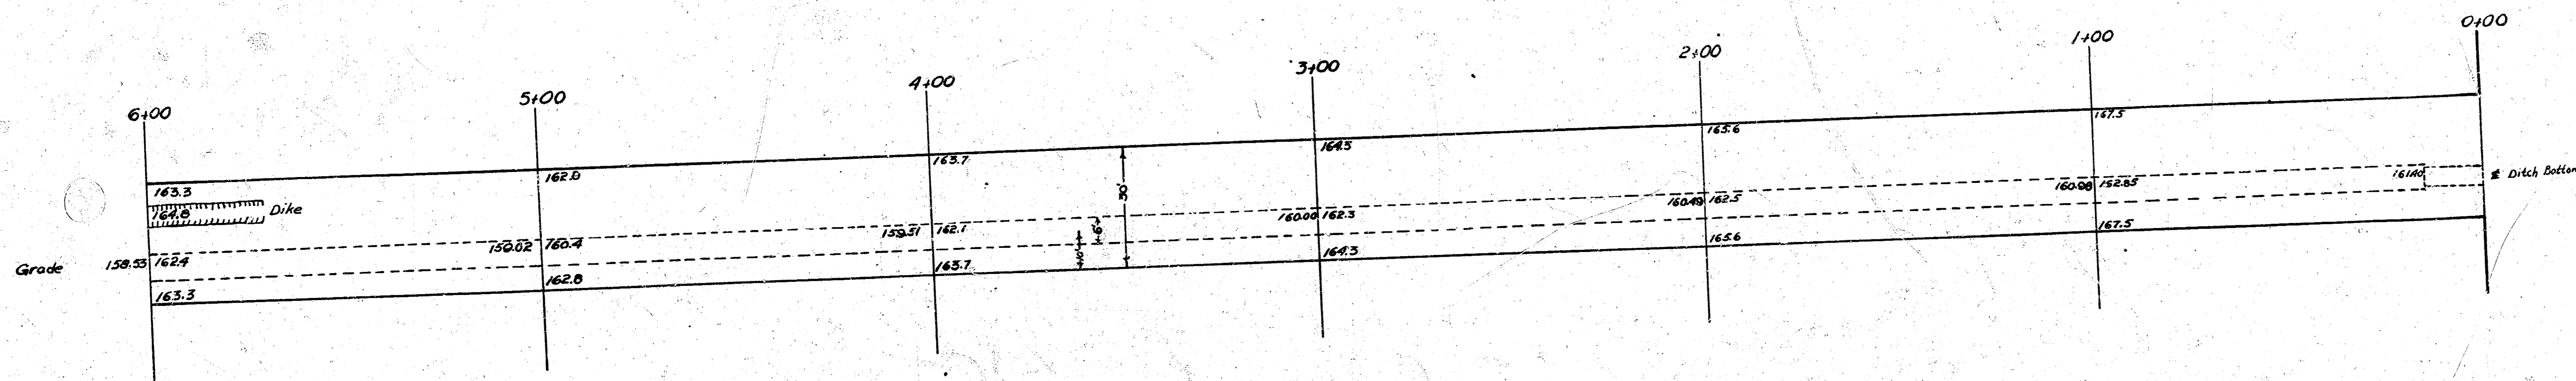



Book K-6

BM 169.80 S.E. Corner Handrail Yale F 1324
BM 161.54 RR Spike N.S. Large Collenwood W.L. Cemetery

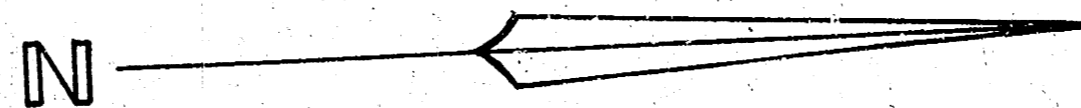

Scale 1" = 20'

DRAINAGE DITCH
 Cherrywind Add. SL 13 1/2 to Cemetery
CITY OF WICHITA KANSAS
 L.K. White City Engineer
 Jan. 1951

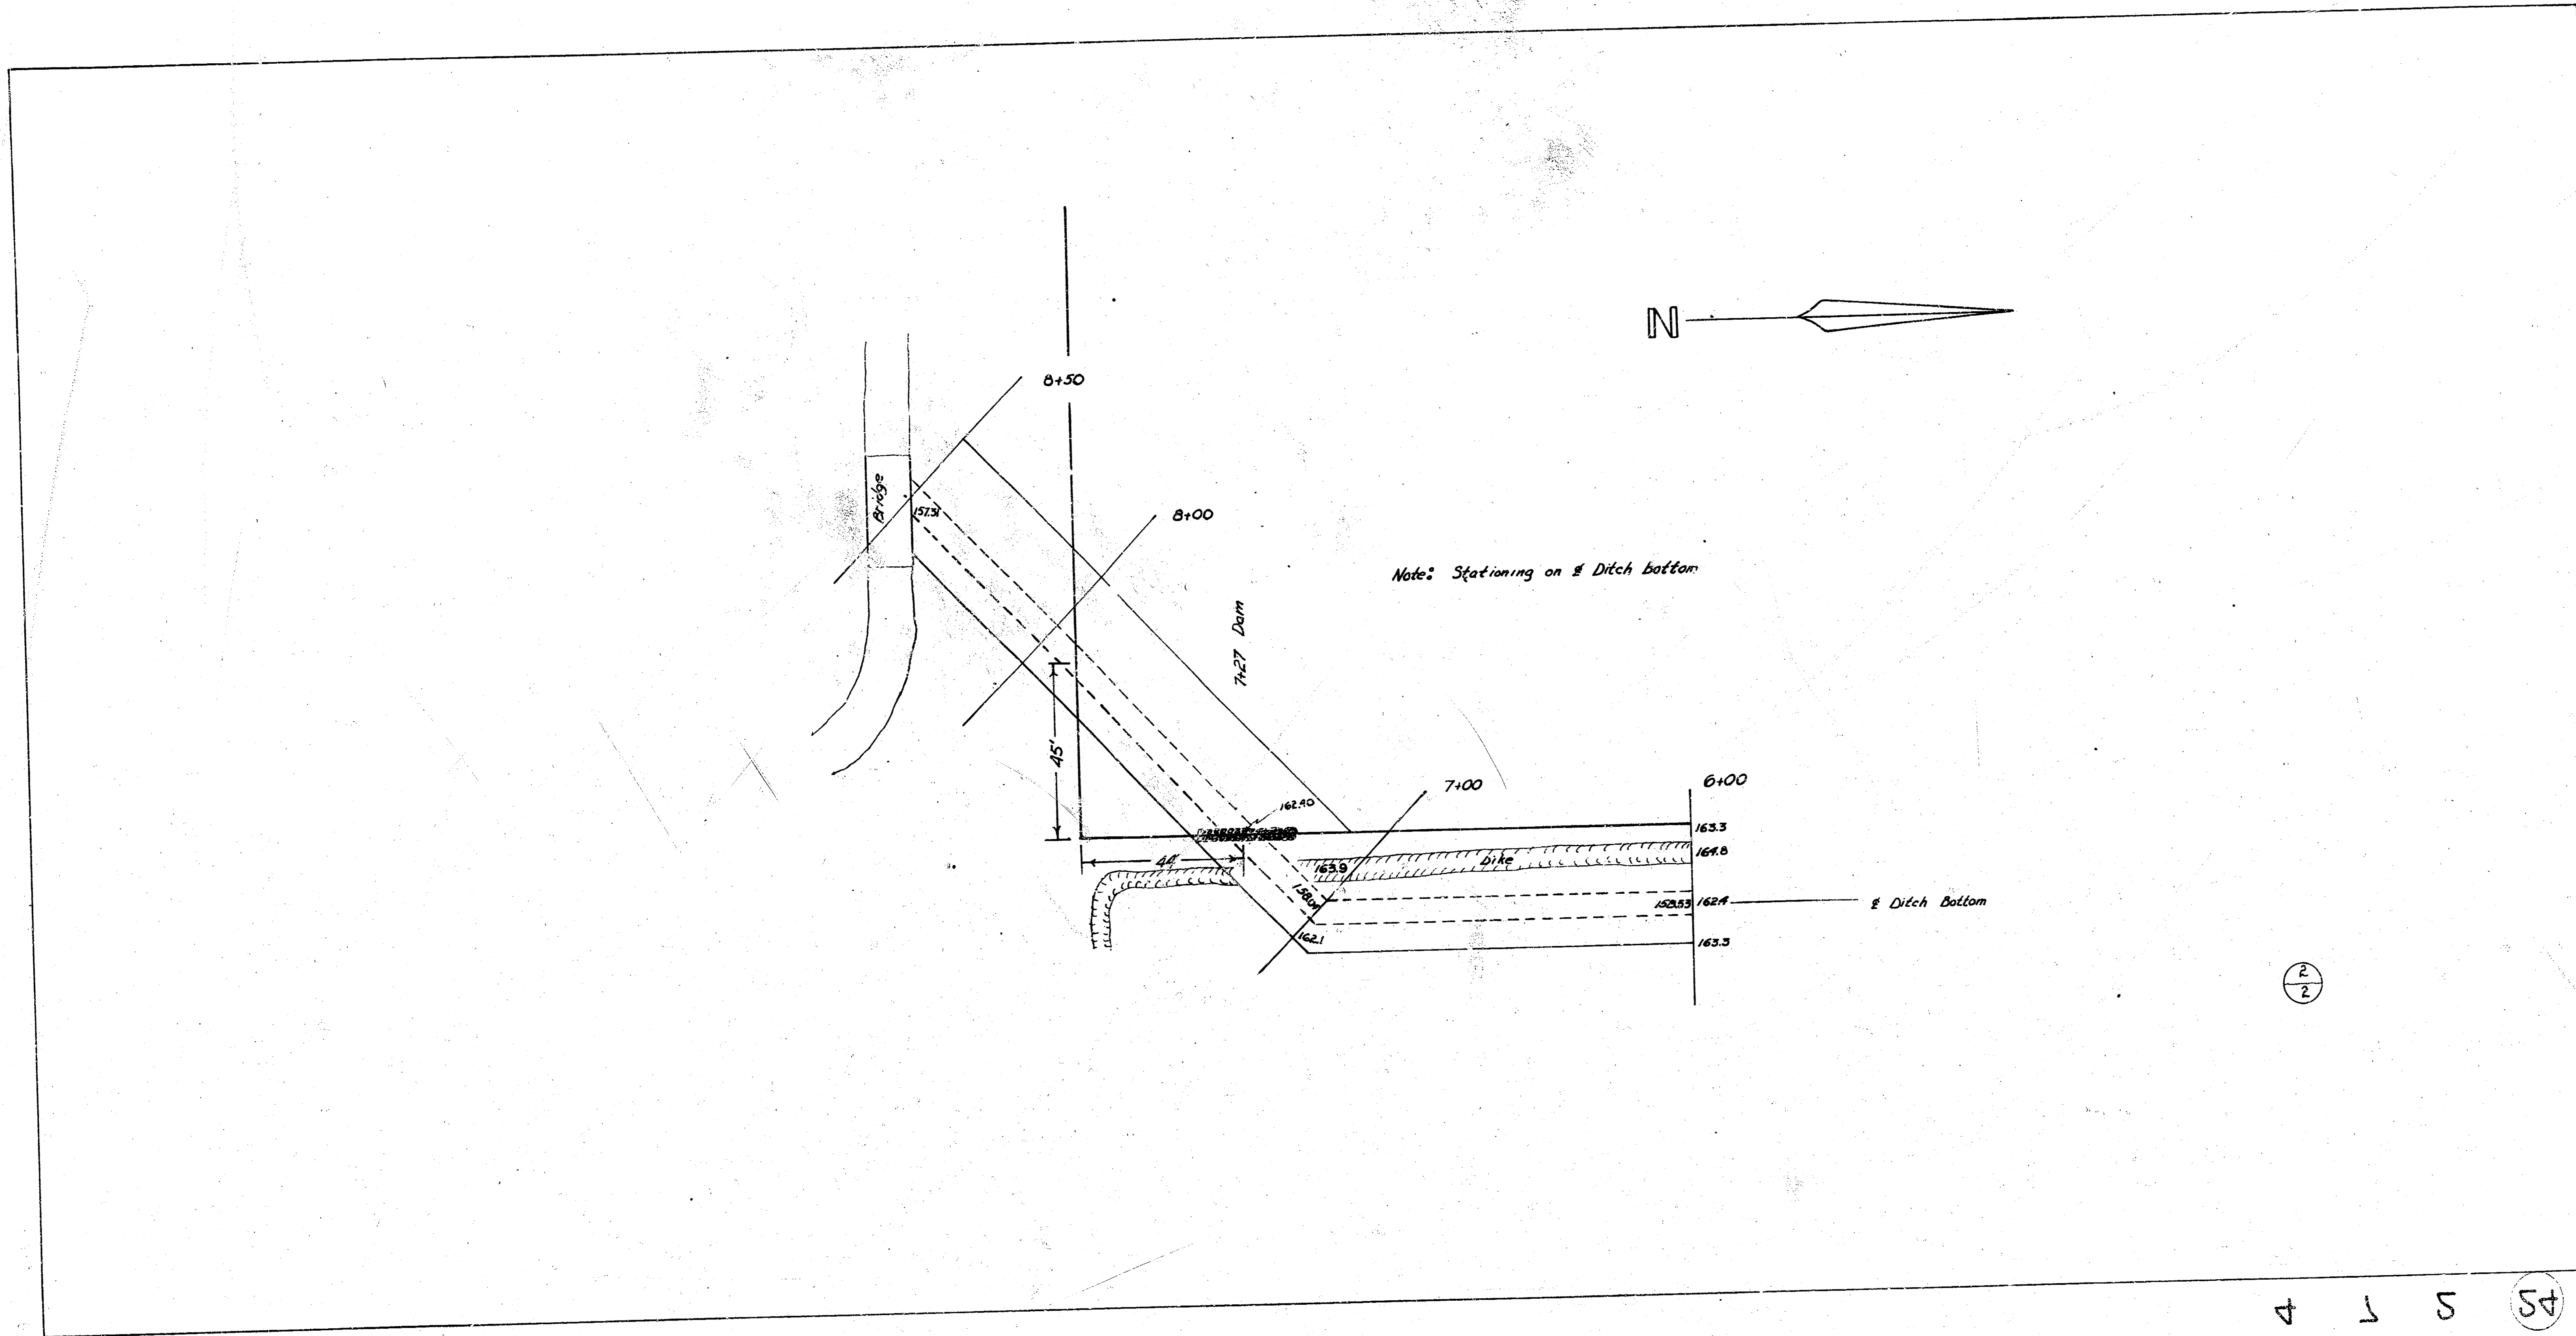

4 1 5 54