

CITY PLANNING COMMISSION
PREPARED BY WORKS PROGRESS ADMINISTRATION

DRAWN BY RE. FRIZZELLE CHECKED BY L.K. WHITE.

SUPERVISED BY H.S. DENISON

1936 INST. MAN R.D. WILLIAMS SCALE 1"=100 FEET


N.W. $\frac{1}{4}$ SEC. 25 T. 27 S. R. 1 E.

B.M. #2

MON. N.W. CORNER OF OLIVER AND KELLOGG ELEV. 169.031

B.M. #3

X ON E. END OF N. CURB OF KELLOGG AND GASALOMA ELEV. 163.131

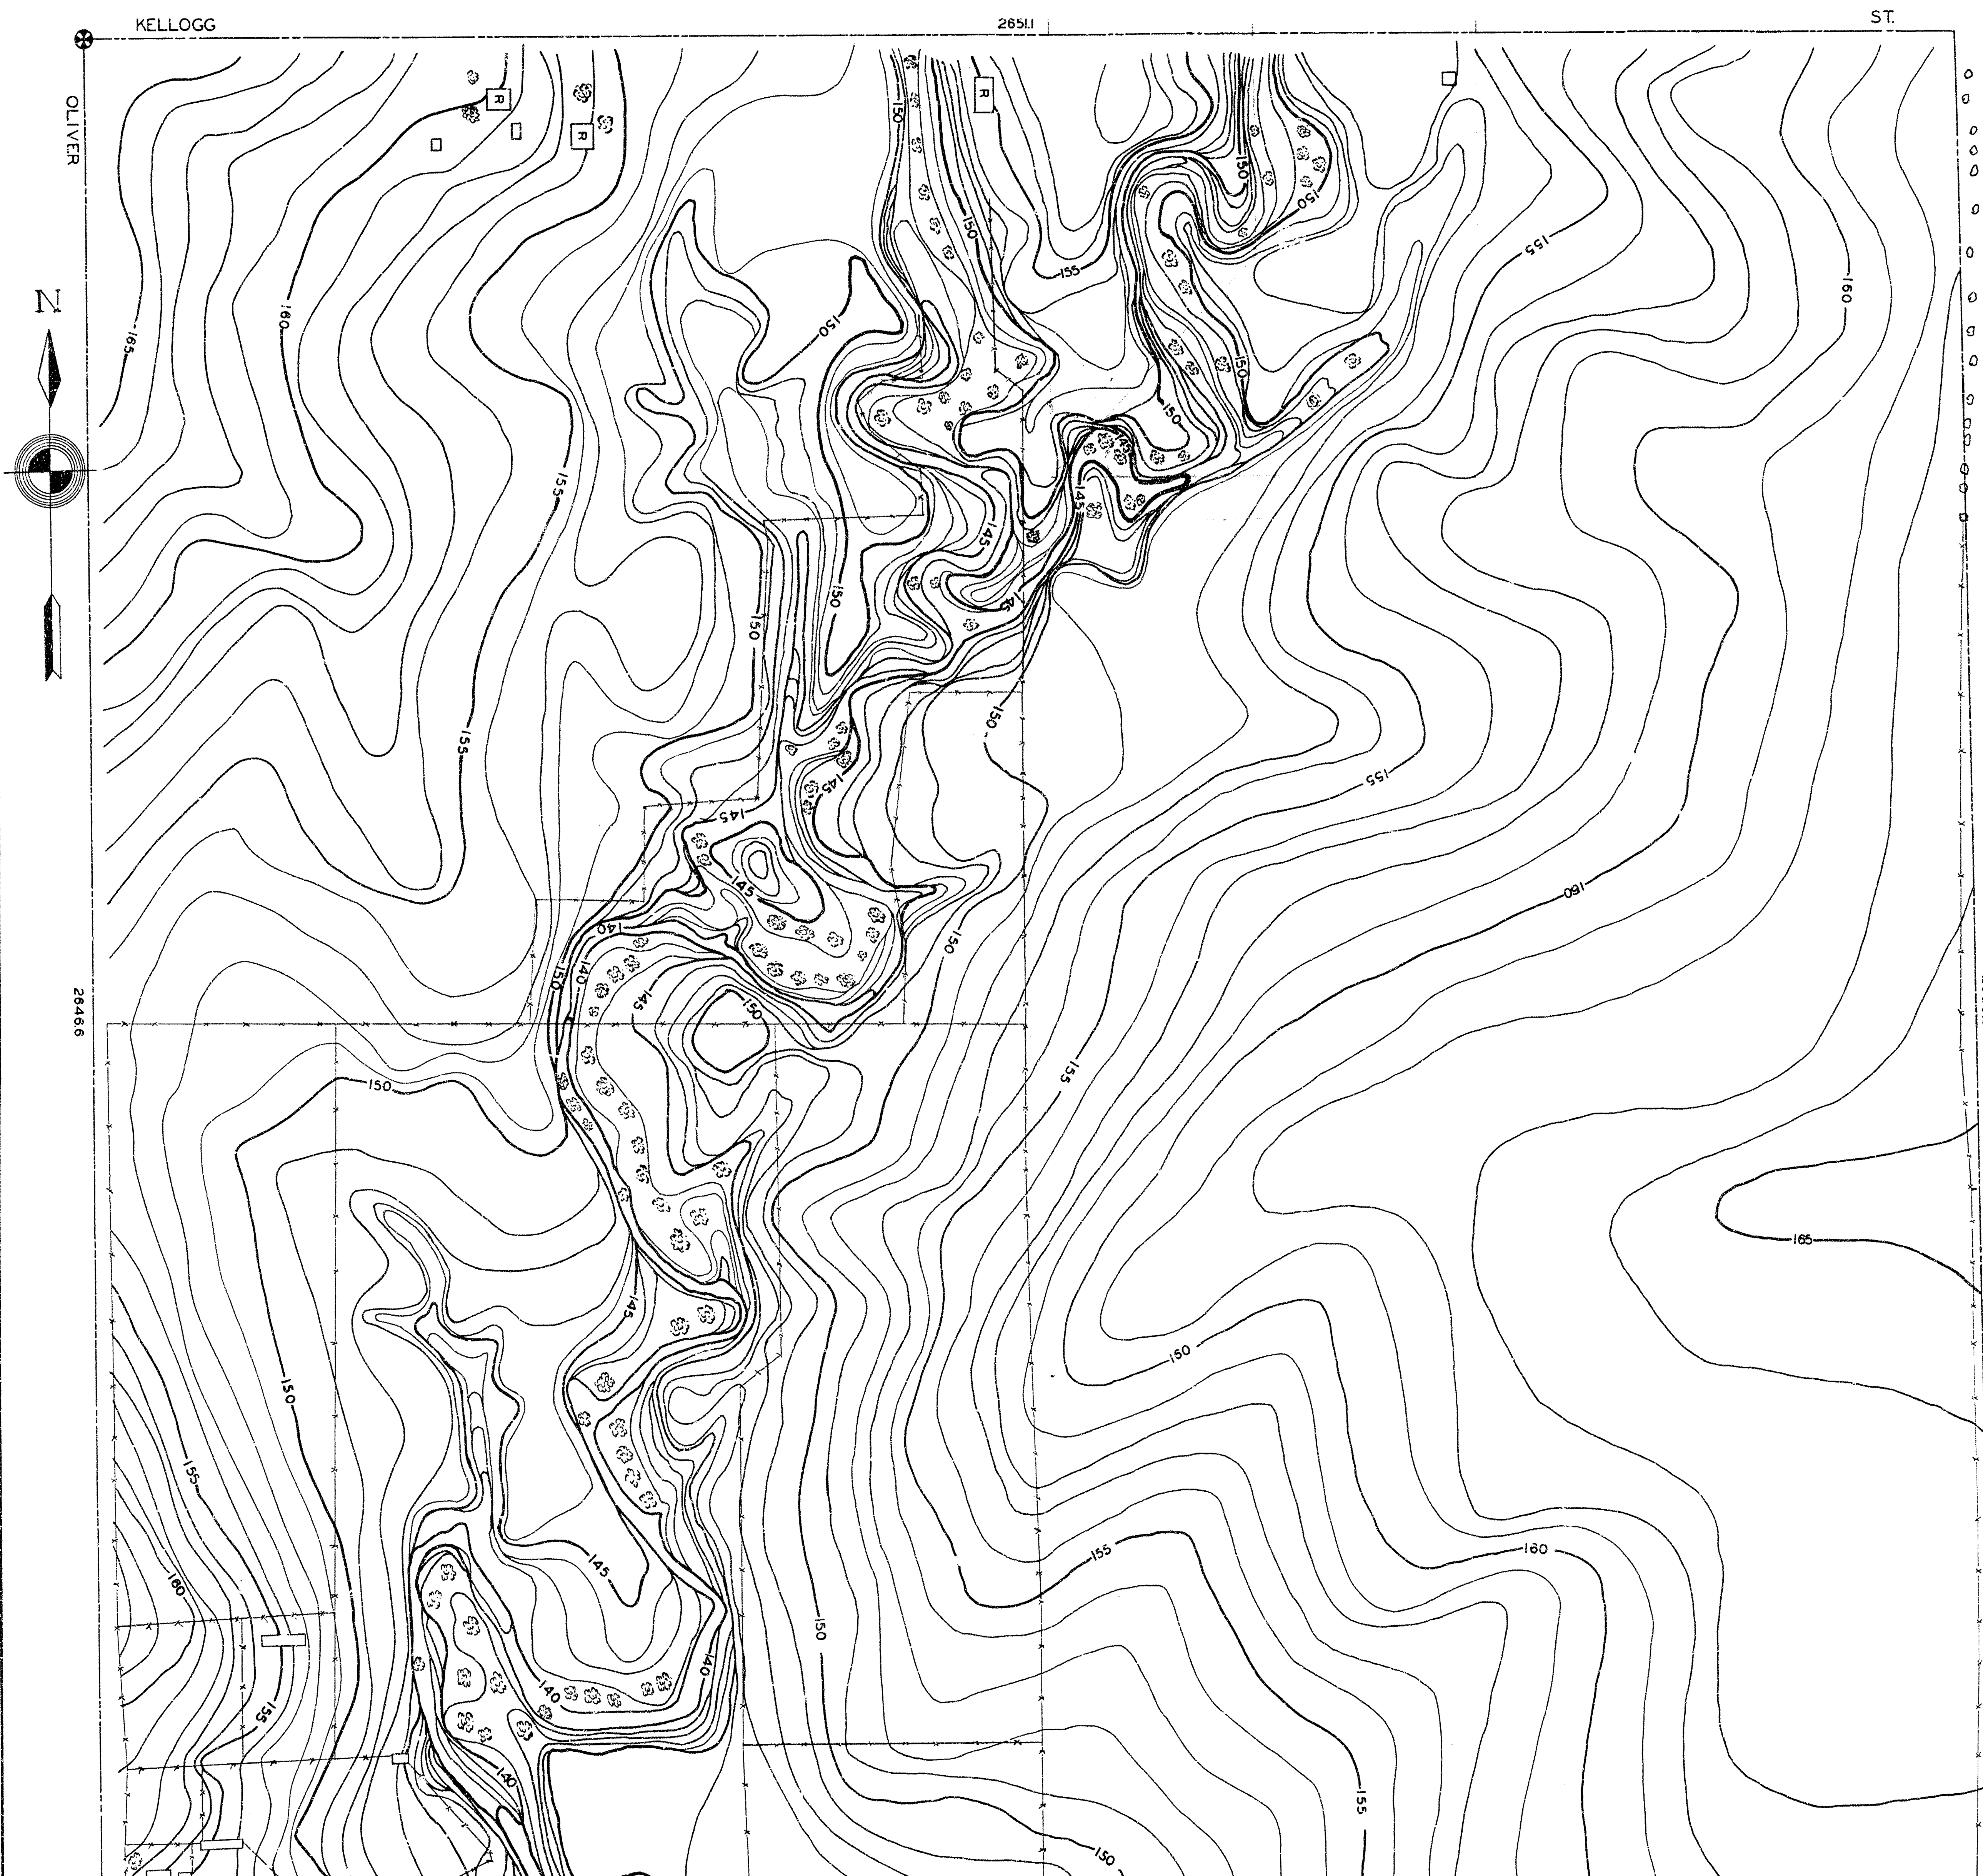

CITY PLANNING COMMISSION
PREPARED BY WORKS PROGRESS ADMINISTRATION

DRAWN BY RE. FRIZELLE CHECKED BY L.K. WHITE.

SUPERVISED BY H.S. DENISON

1936 INST. MAN R.D. WILLIAMS SCALE 1"=100 FEET

N.W. 1/4 SEC. 25 T.27S. R.1E.

B.M.#2

MON. N.W. CORNER OF OLIVER AND KELLOGG ELEV. 169.031

B.M.#3

X ON E. END OF N. CURB OF KELLOGG AND CASALOMA ELEV. 163.131

