

CITY PLANNING COMMISSION
PREPARED BY WORKS PROGRESS ADMINISTRATION


DRAWN BY RE. FRIZZELLE CHECKED BY L.K. WHITE.

SUPERVISED BY H.S. DENISON.

1936 INST. MAN L. HANDLEY. SCALE 1"=100 FEET.

S.E. $\frac{1}{4}$ SEC 26 T. 27 S. R. 1 E.

B.M.# IRON PLATE $\frac{1}{4}$ CORNER EAST OF HILLSIDE ON
HARRY. ELEV. 154.16

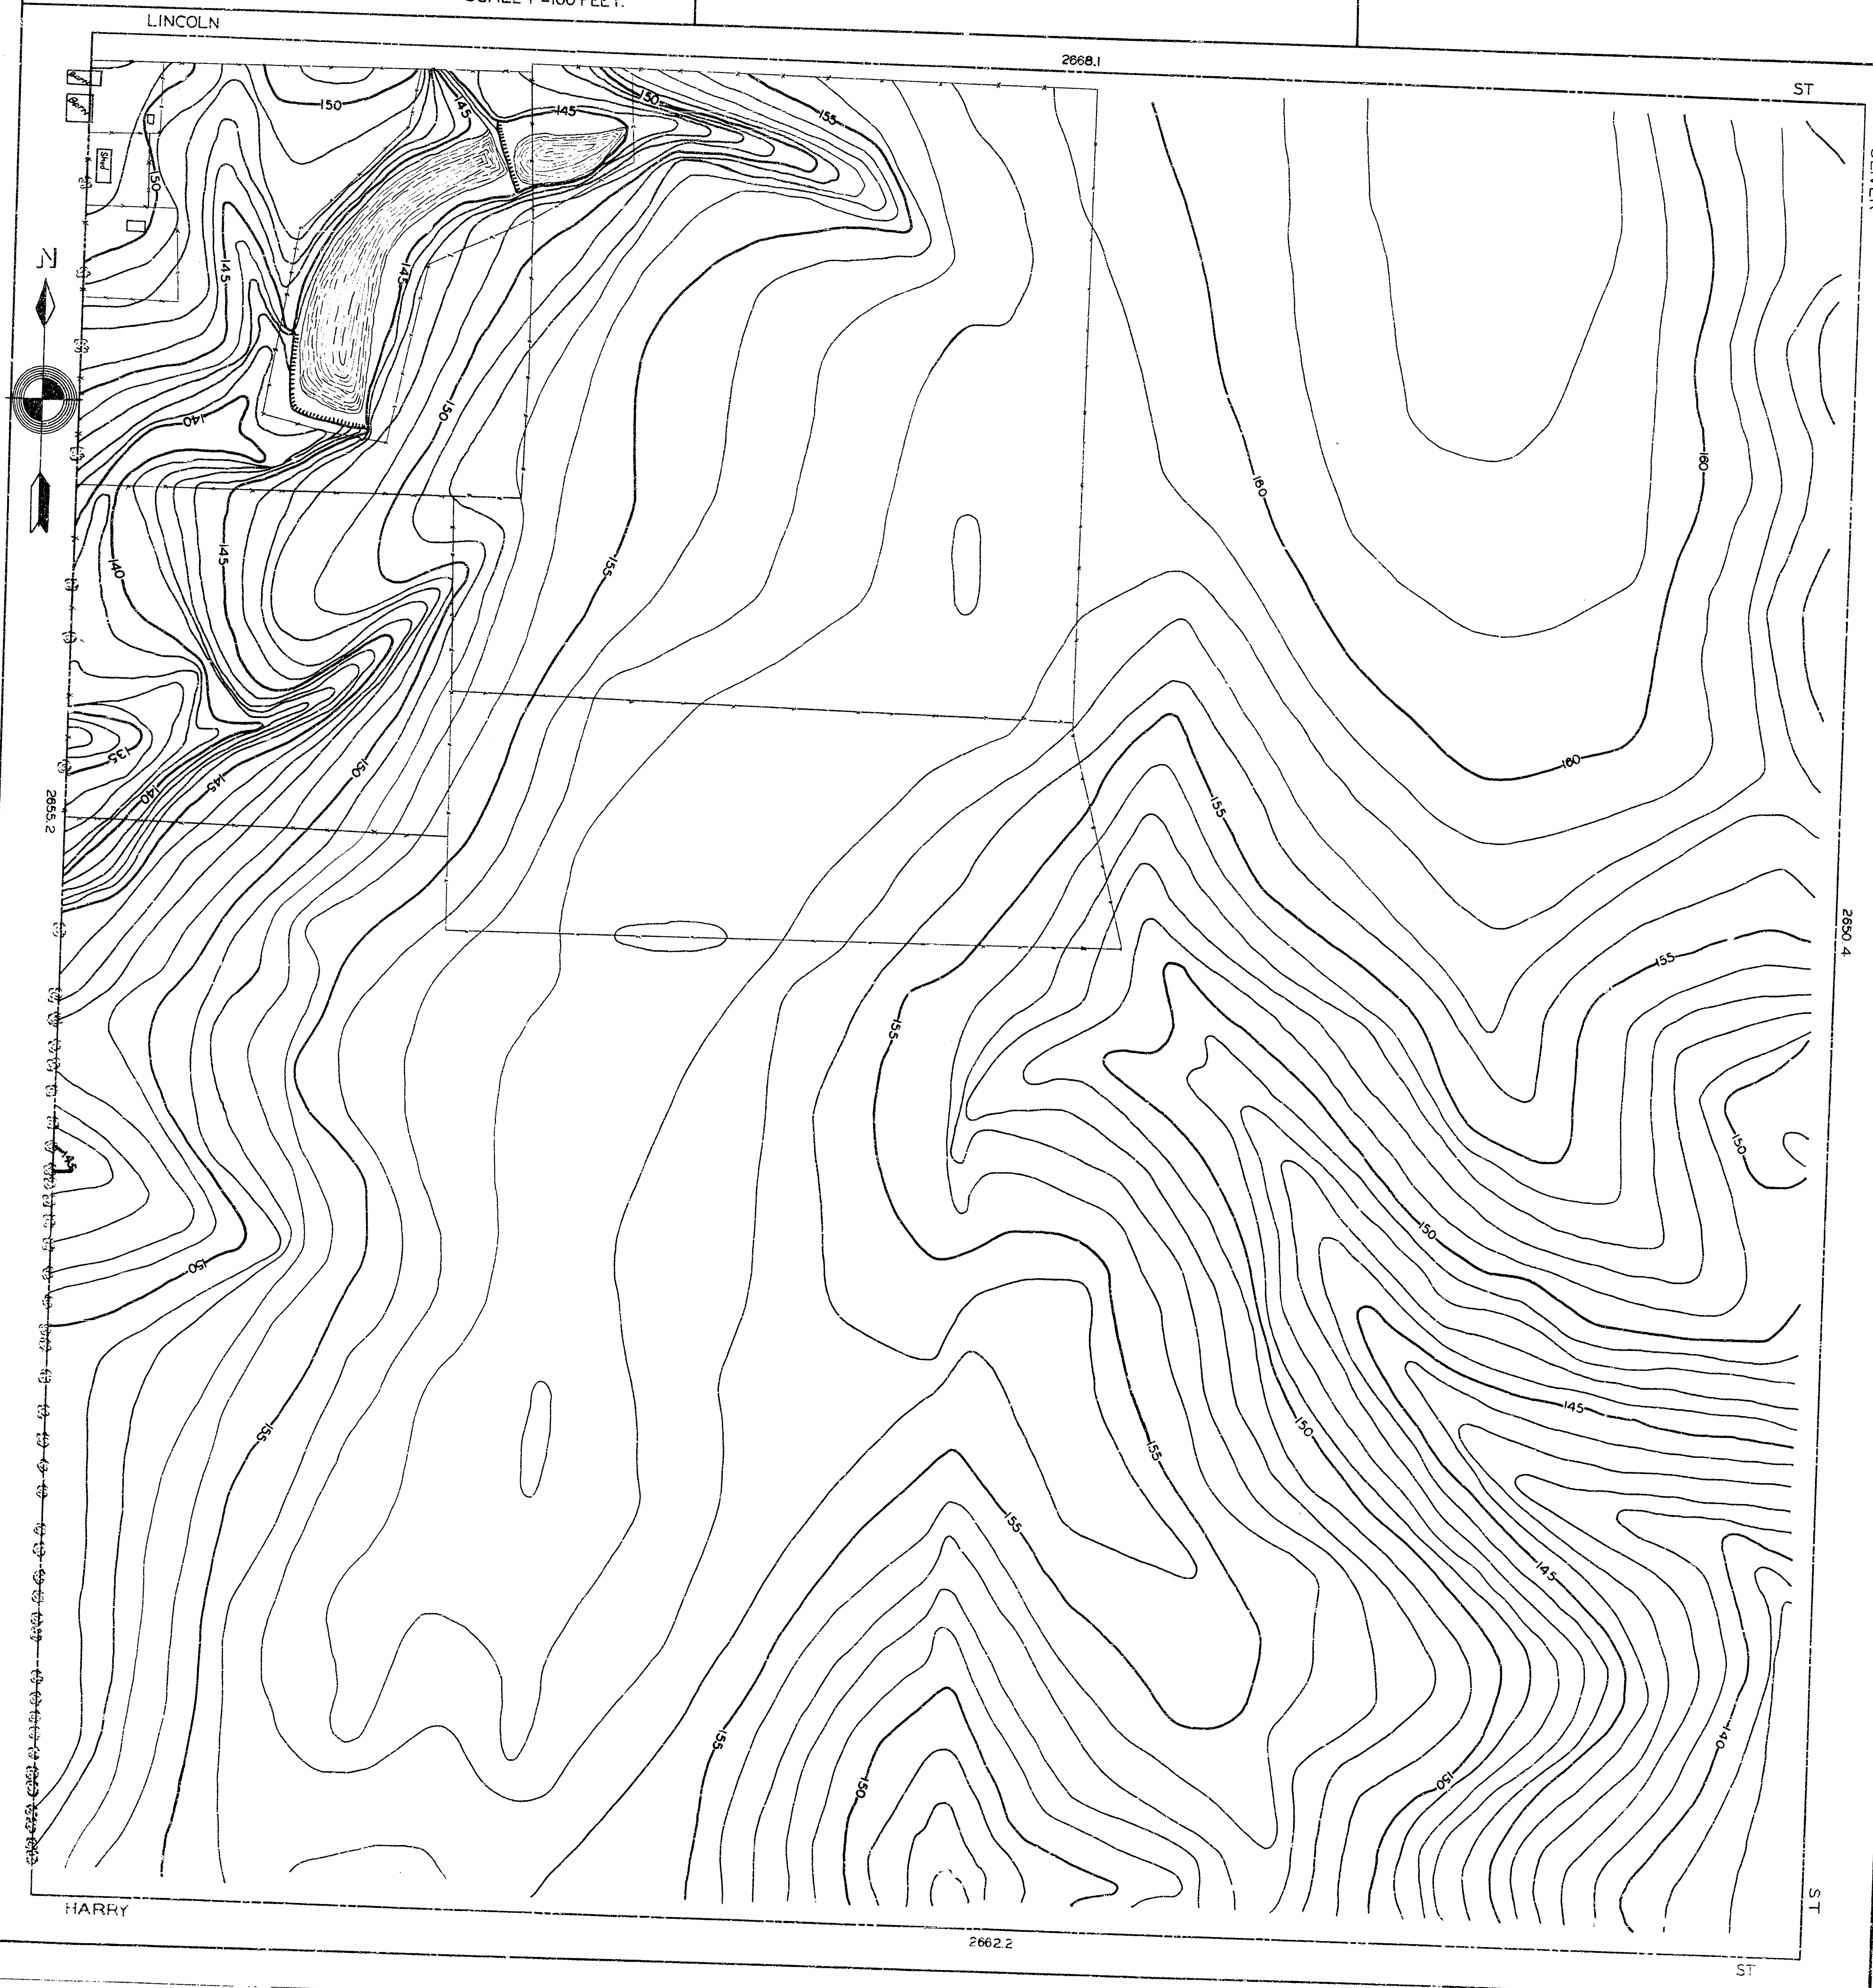

CITY PLANNING COMMISSION
PREPARED BY WORKS PROGRESS ADMINISTRATION
DRAWN BY R.E. FRIZZELLE
CHECKED BY L.K. WHITE
SUPERVISED BY H.S. DENISON
1936 INST. MAN. L. HANDLEY SCALE 1"=100 FEET.

S.E. 1/4 SEC 26 T. 27 S. R. 1 E.

BM#3
IRON PLATE CORNER EAST OF HILLSIDE ON
HARRY. ELEV. 154.16

