
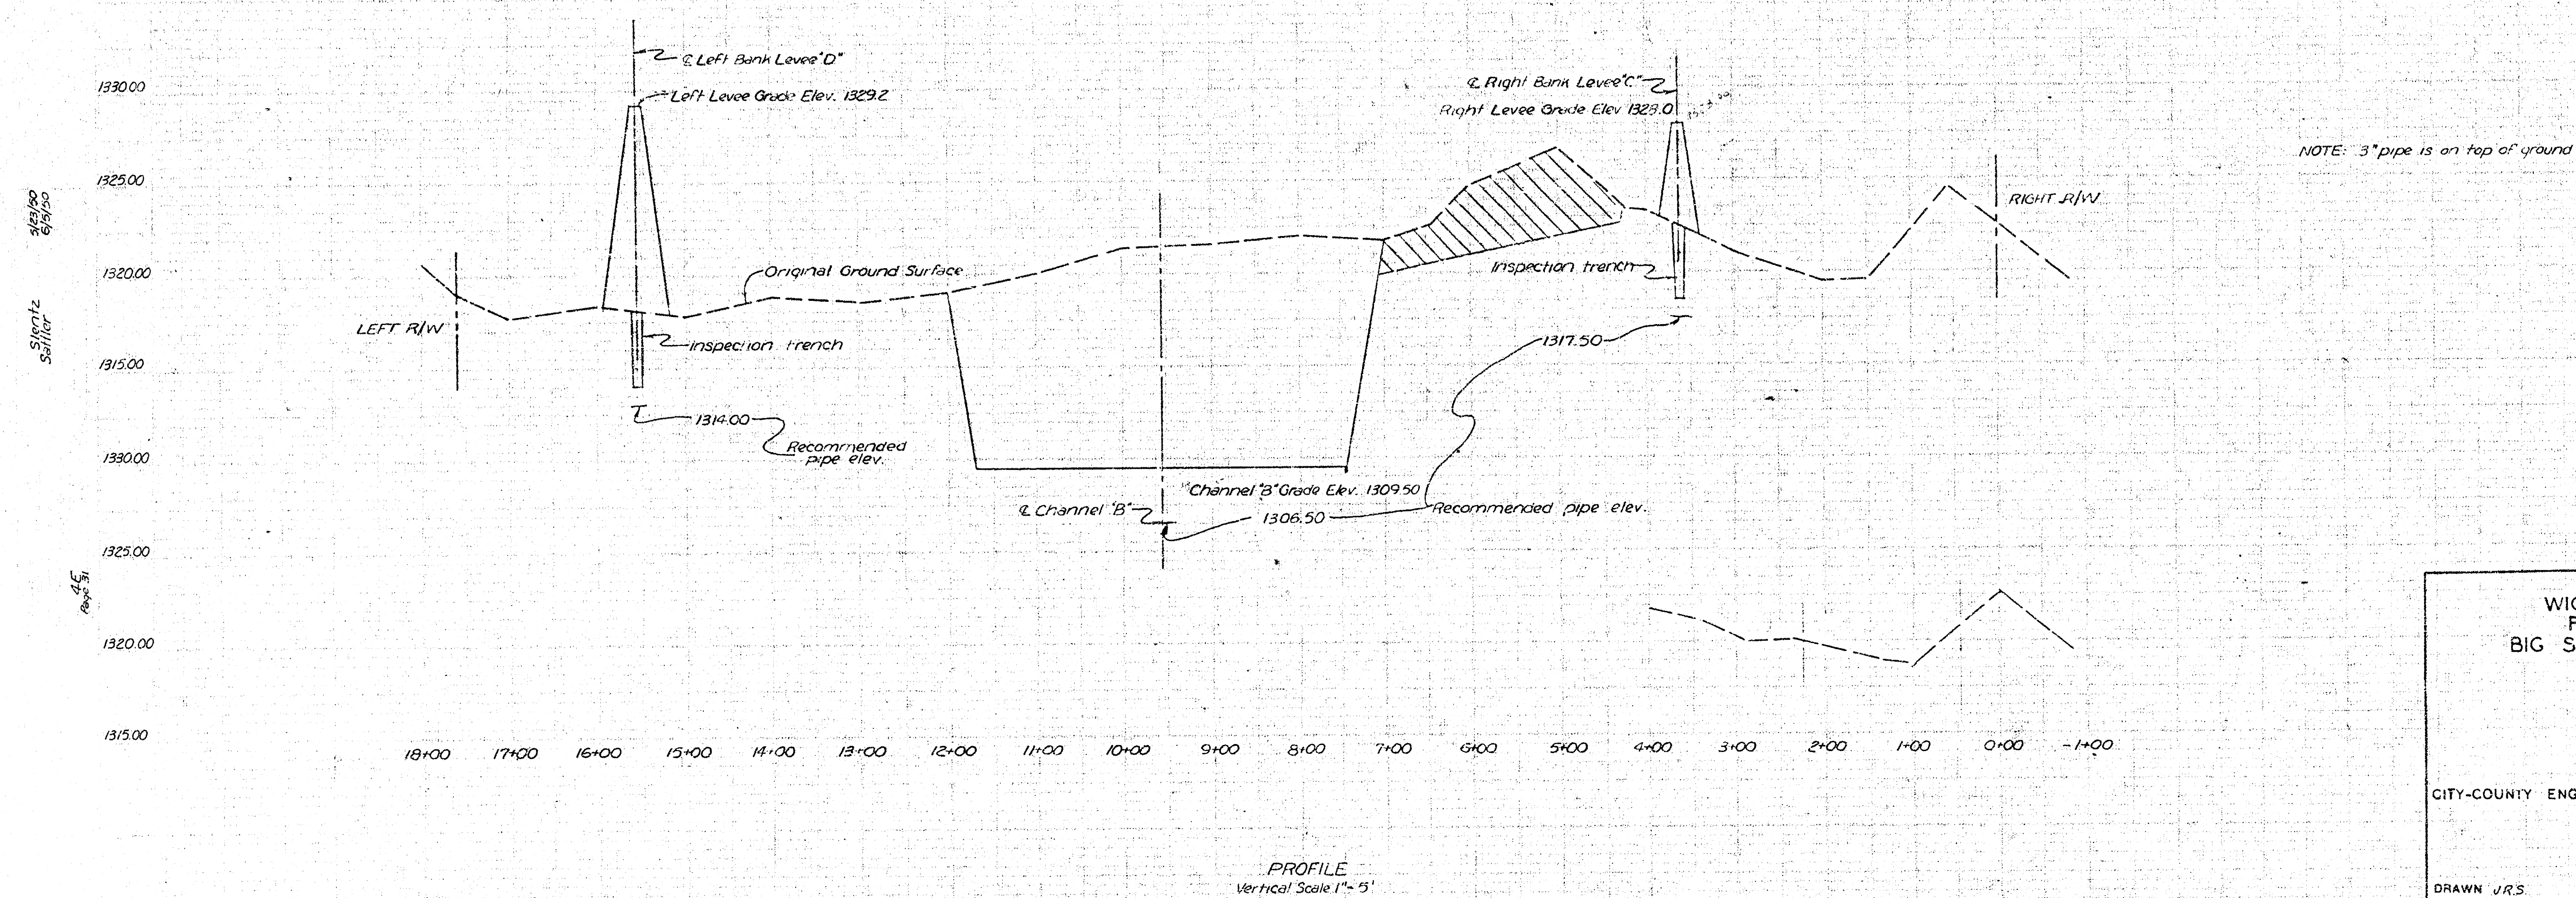


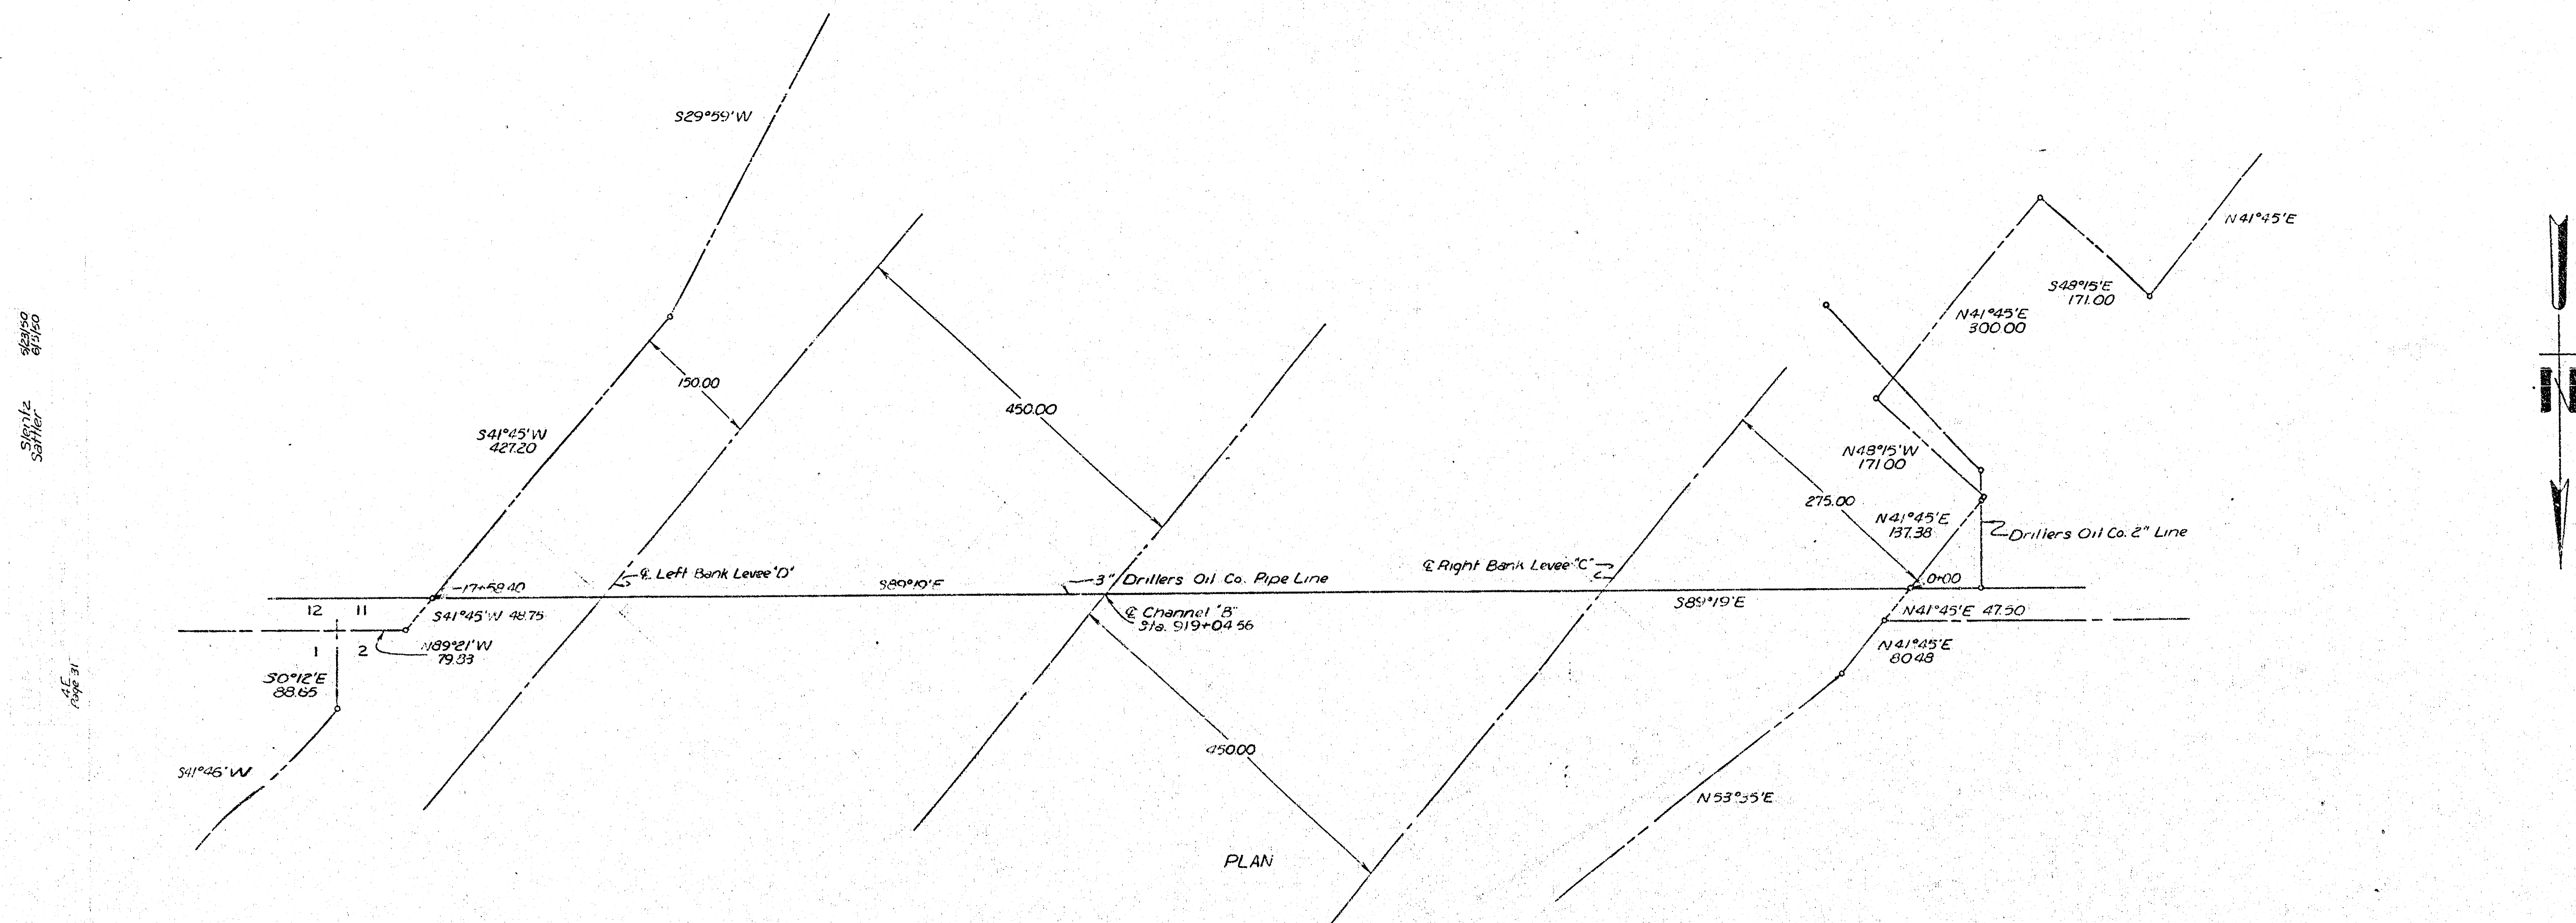

ARKANSAS RIVER BASIN
 WICHITA AND VALLEY CENTER
 FLOOD CONTROL PROJECT
 BIG SLOUGH-COWSKIN CREEK FLOODWAY
 PARCEL 'B' PLAN AND PROFILE
 DRILLERS OIL CO.
 3" AND 2" PIPE LINE
 STA. 919+04.56
 SCALE: 1 INCH=100 FEET
 CITY-COUNTY ENGINEER OFFICE, WICHITA, KANSAS
 APPROVED
C. D. Schupfeld
 ENGINEER-IN-CHARGE
 DRAWN VRS
 TRACED
 CHECKED