


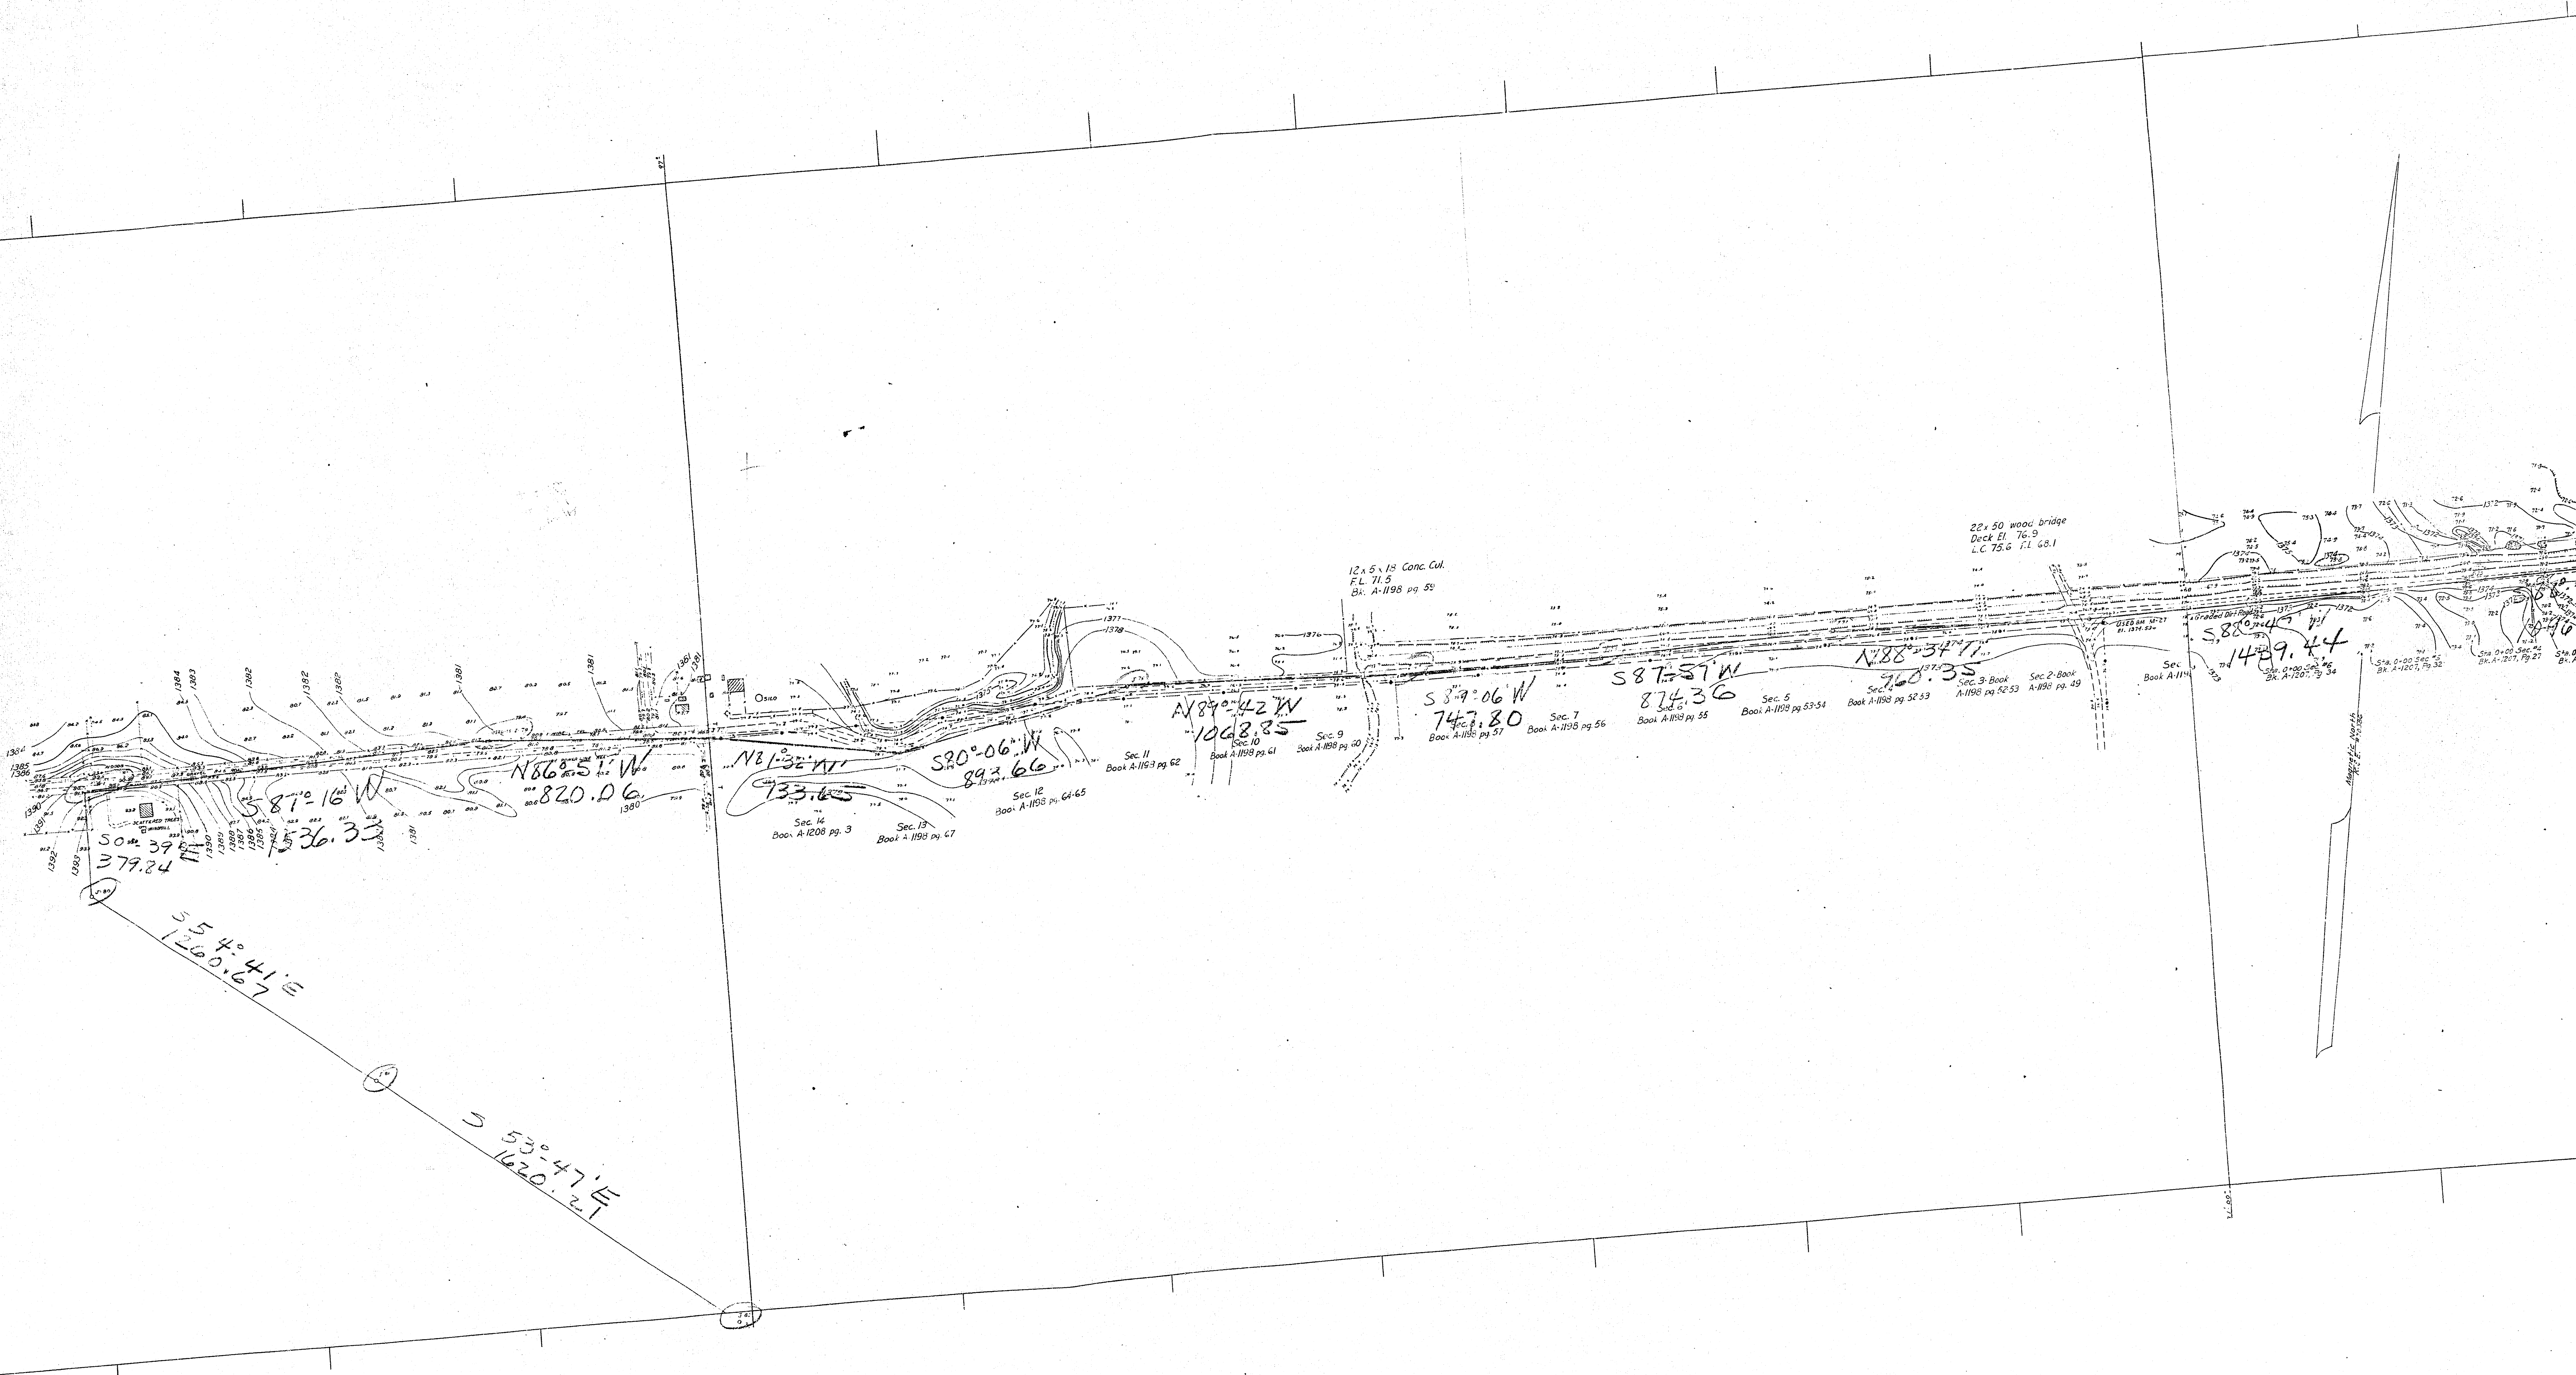

12 x 5 x 18 Conc. Cul.
FL 71.5
BA: A-1198 pg 59

22 x 50 wood bridge
Deck El. 76.9
L.C. 75.6 I.L. 68.1

50+39.8
379.24
581° 16' W
536.33
N 86° 51' W
820.06

N 81° 32' W
133.65
S 80° 06' W
893.66
Sec 12
Book A-1193 pg 64-65
Sec 13
Book A-1194 pg 67
Sec 14
Book A-1208 pg 3

N 84° 42' W
1068.85
S 87° 51' W
874.36
Sec 7
Book A-1195 pg 56
Sec 9
Book A-1198 pg 60
Sec 10
Book A-1193 pg 61

N 88° 34' W
1060.35
S 87° 51' W
874.36
Sec 5
Book A-1192 pg 53-54
Sec 6
Book A-1193 pg 55
Sec 8
Book A-1193 pg 52-53
Sec 3-Book
A-1196 pg 52-53
Sec 2-Book
A-1196 pg 49

580.44
1489.44
Sec
Book A-1194
Sta. 0+00 Sec 1
Sta. 0+25 Sec 2
Sta. 0+50 Sec 3
Sta. 0+75 Sec 4
Sta. 1+00 Sec 5
Sta. 1+25 Sec 6
Sta. 1+50 Sec 7
Sta. 1+75 Sec 8
Sta. 2+00 Sec 9

554° 41' E
1260.67
53° 47' E
1620.21