


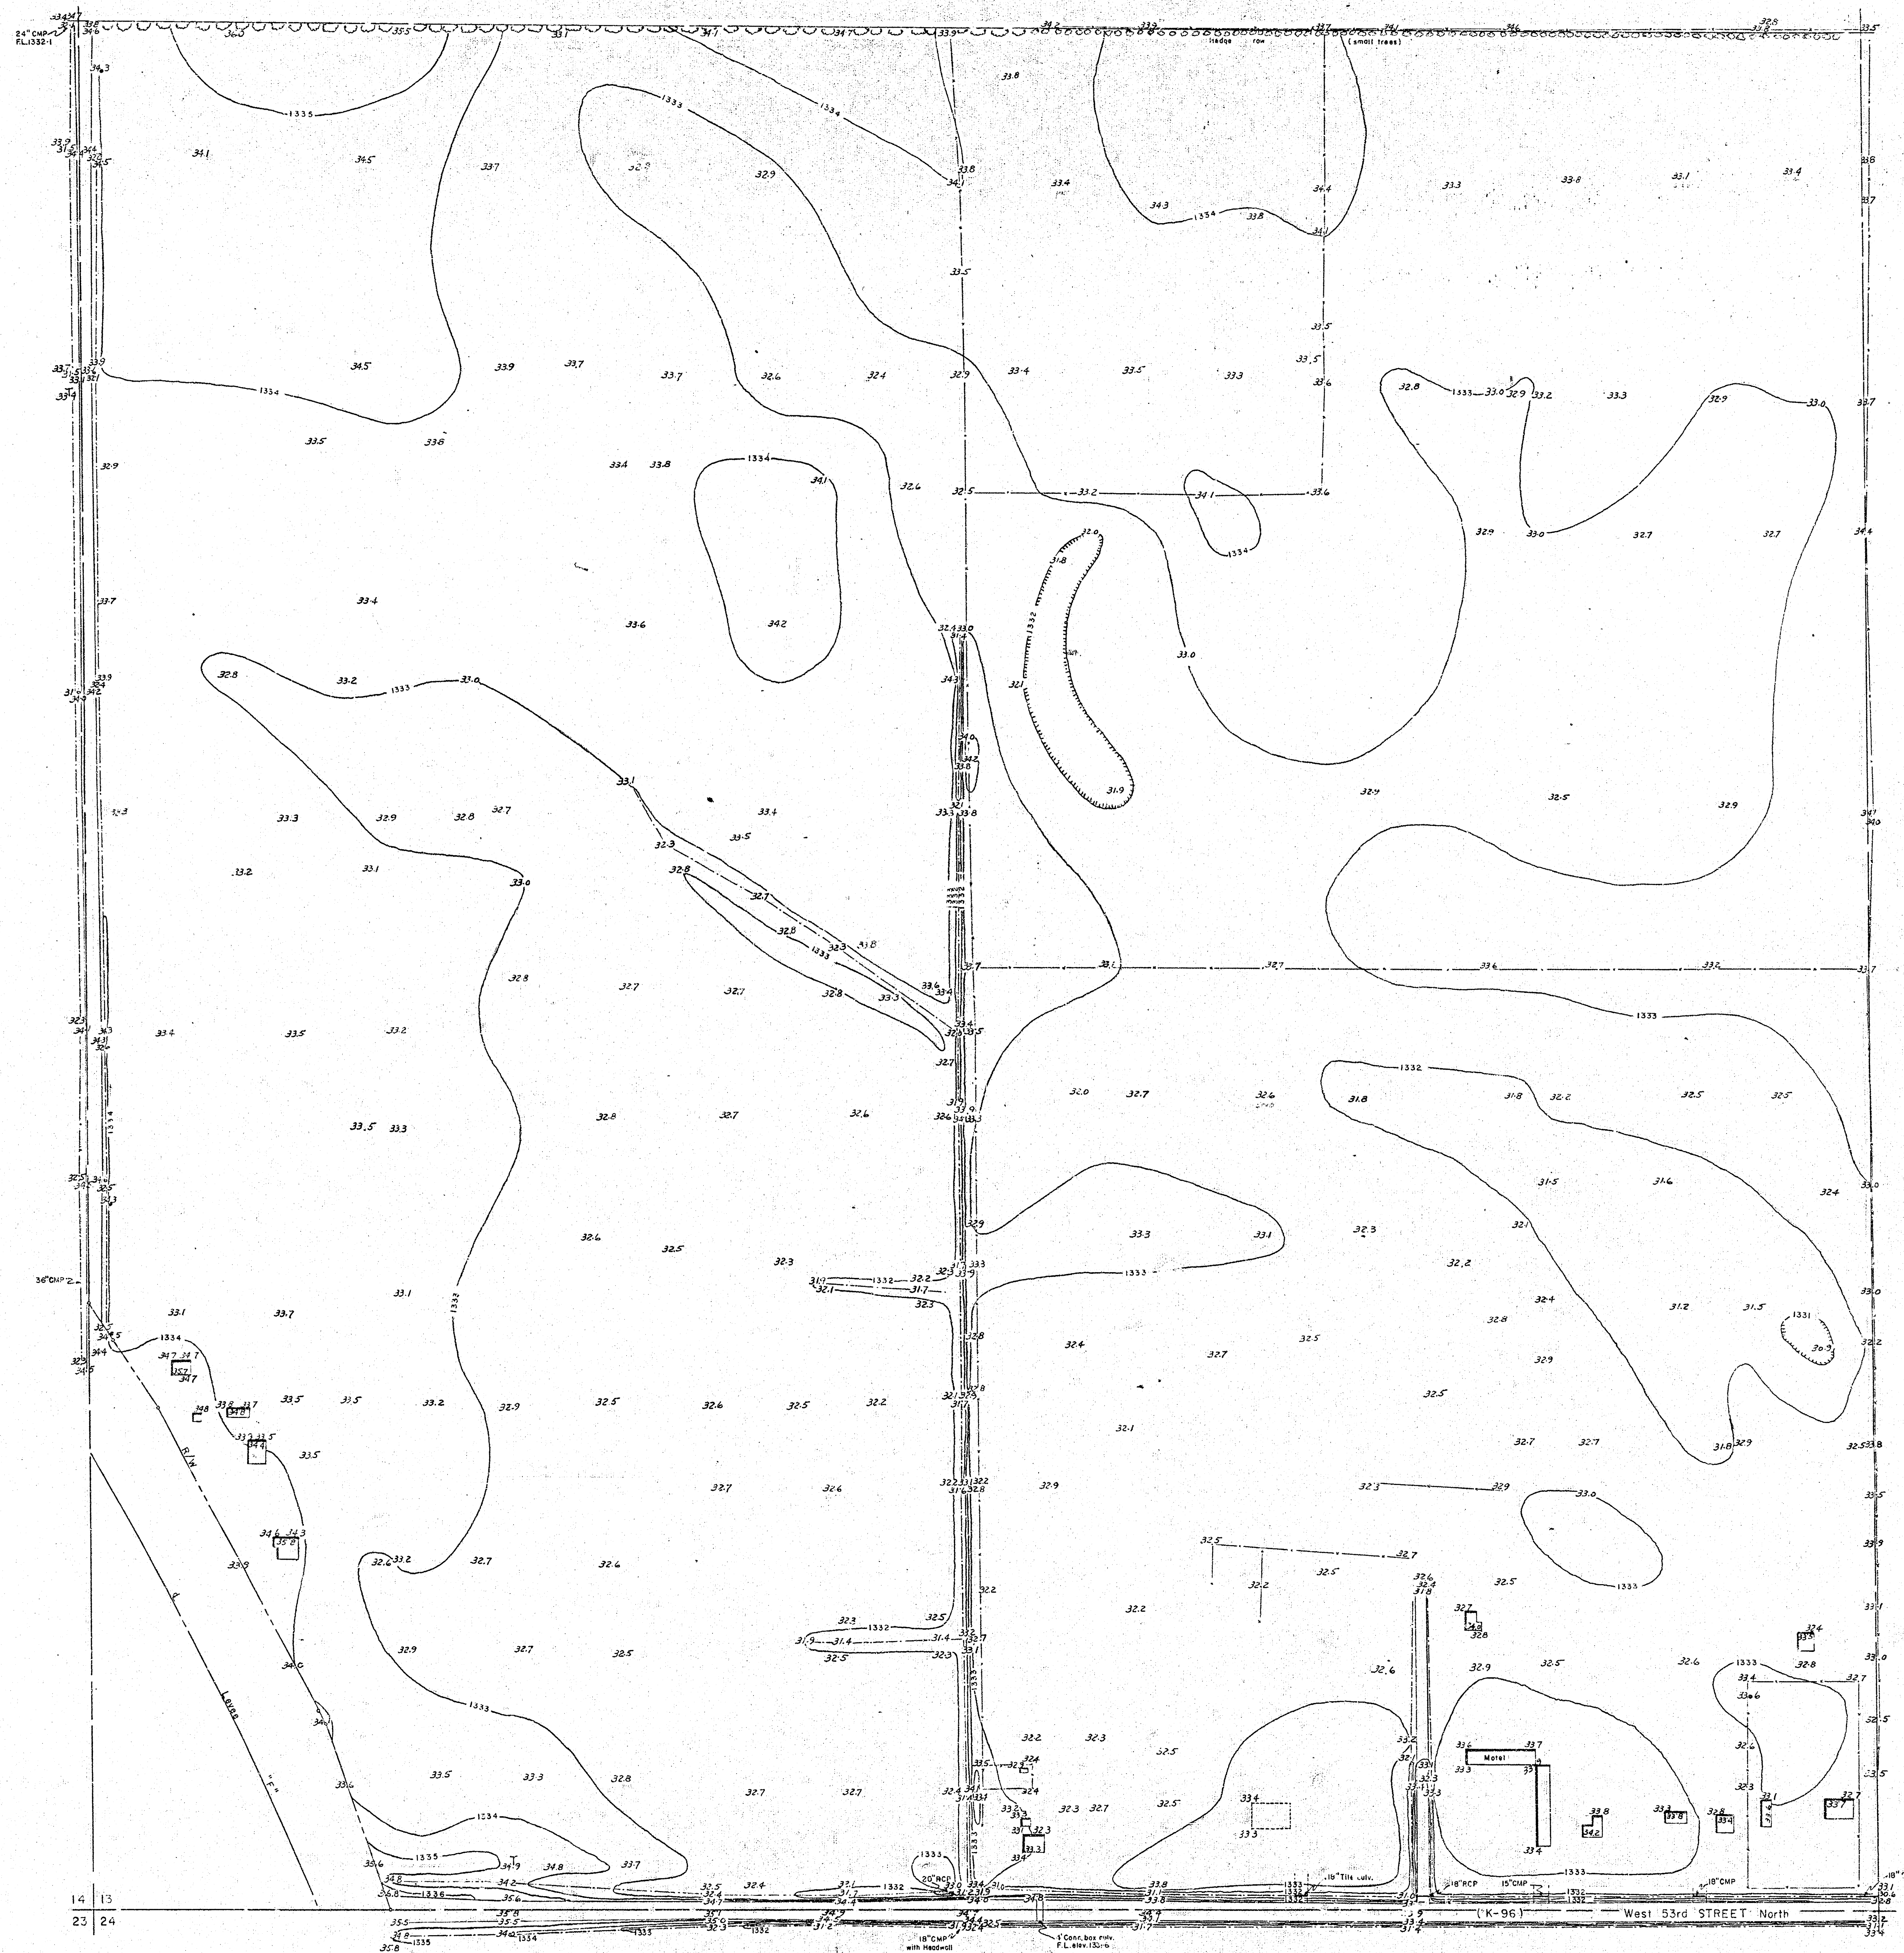

ARKANSAS RIVER BASIN
WICHITA AND VALLEY CENTER
FLOOD CONTROL PROJECT

A TOPOGRAPHIC MAP OF
SW 1/4, SEC. 13, T-26-S, R-1-W.