


3120

120
115
110
105
100

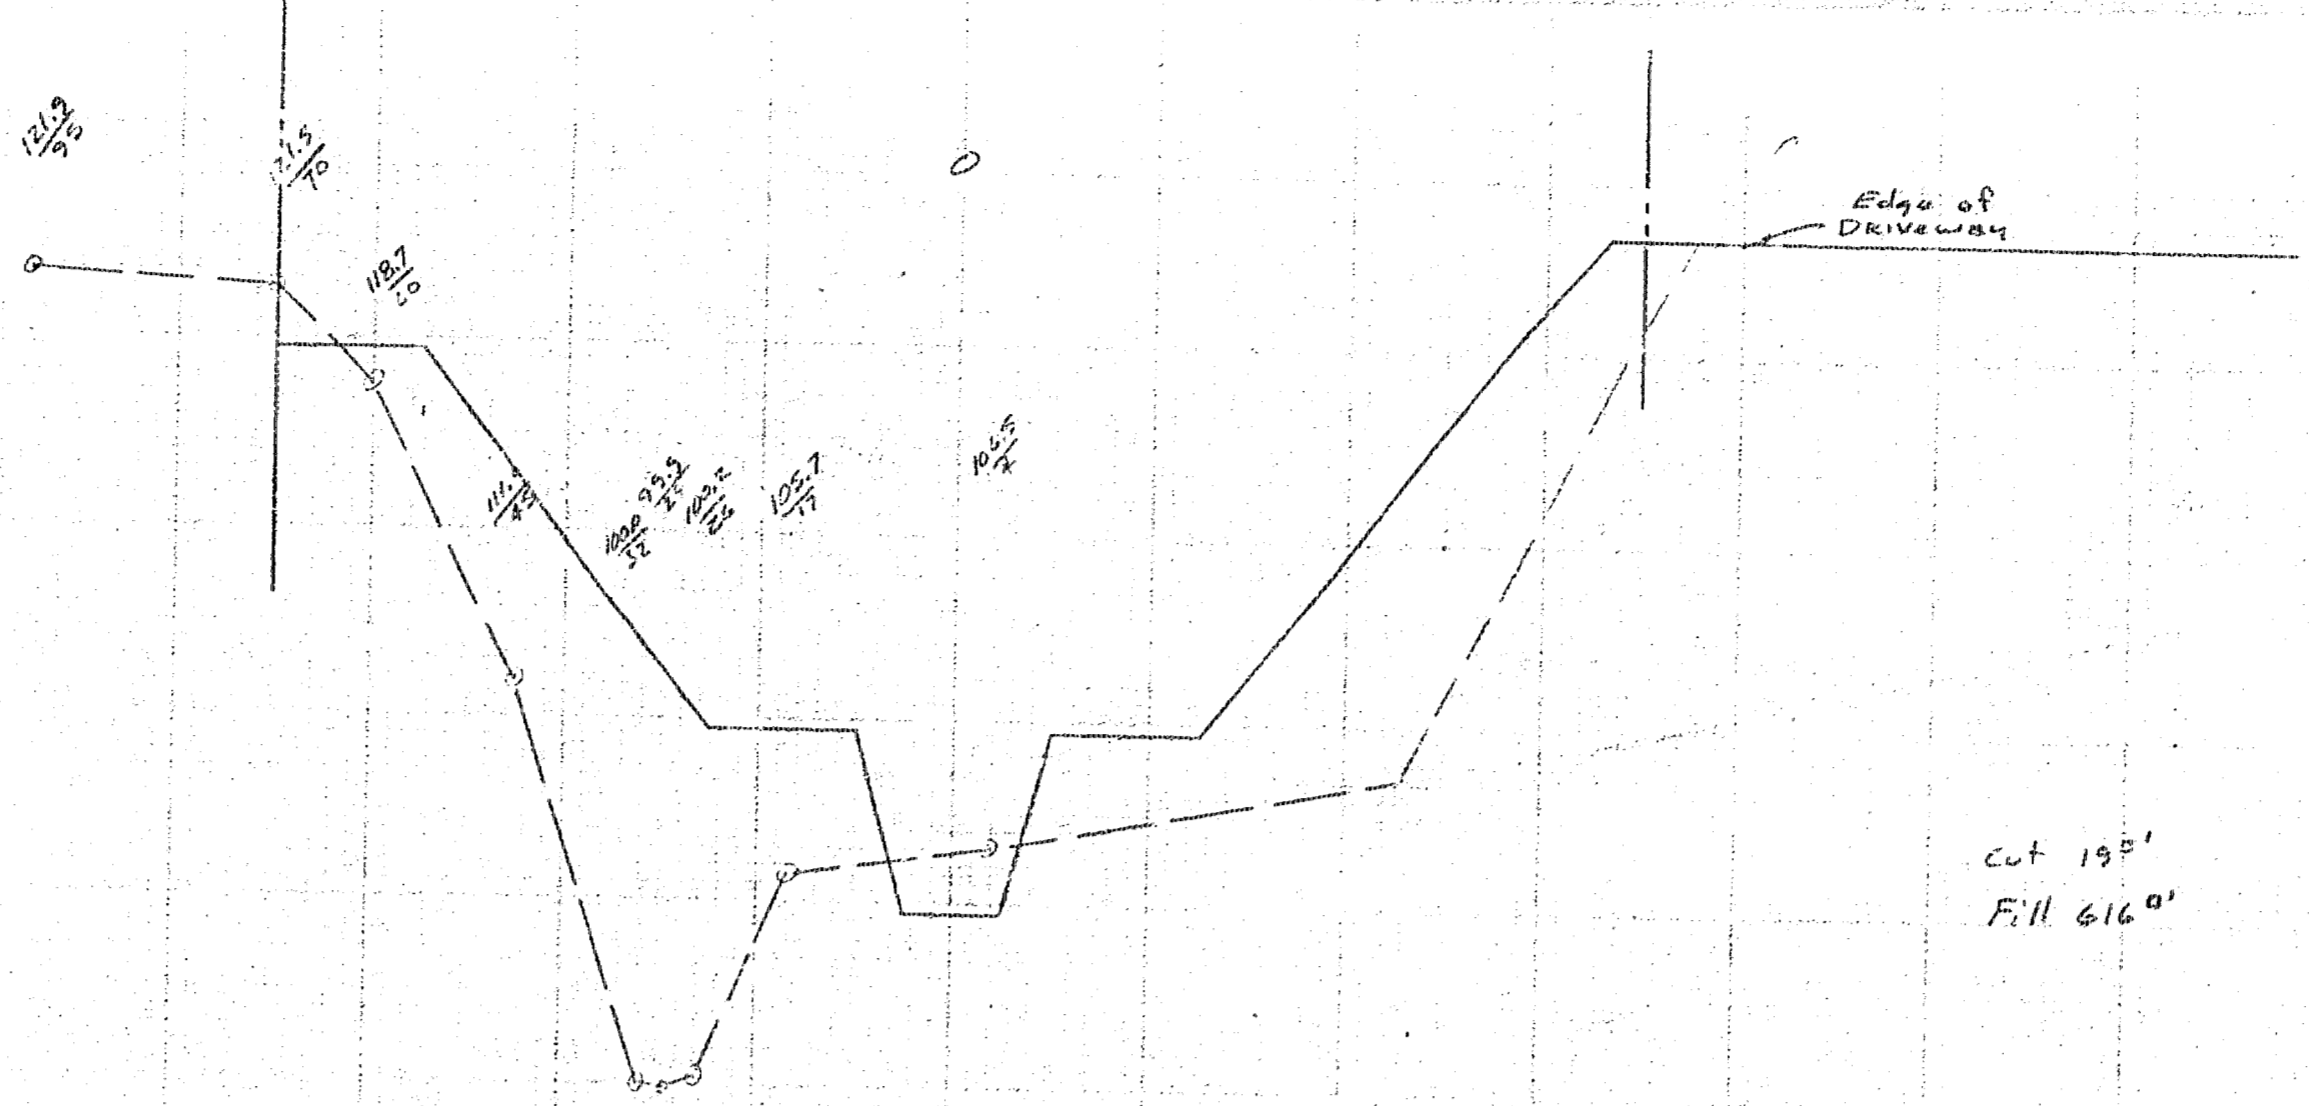


Cut 19'
Fill 6.6'

85' x 11' = 935 cu ft
85' x 48' = 4080 cu ft

3185

120
115
110
105
100

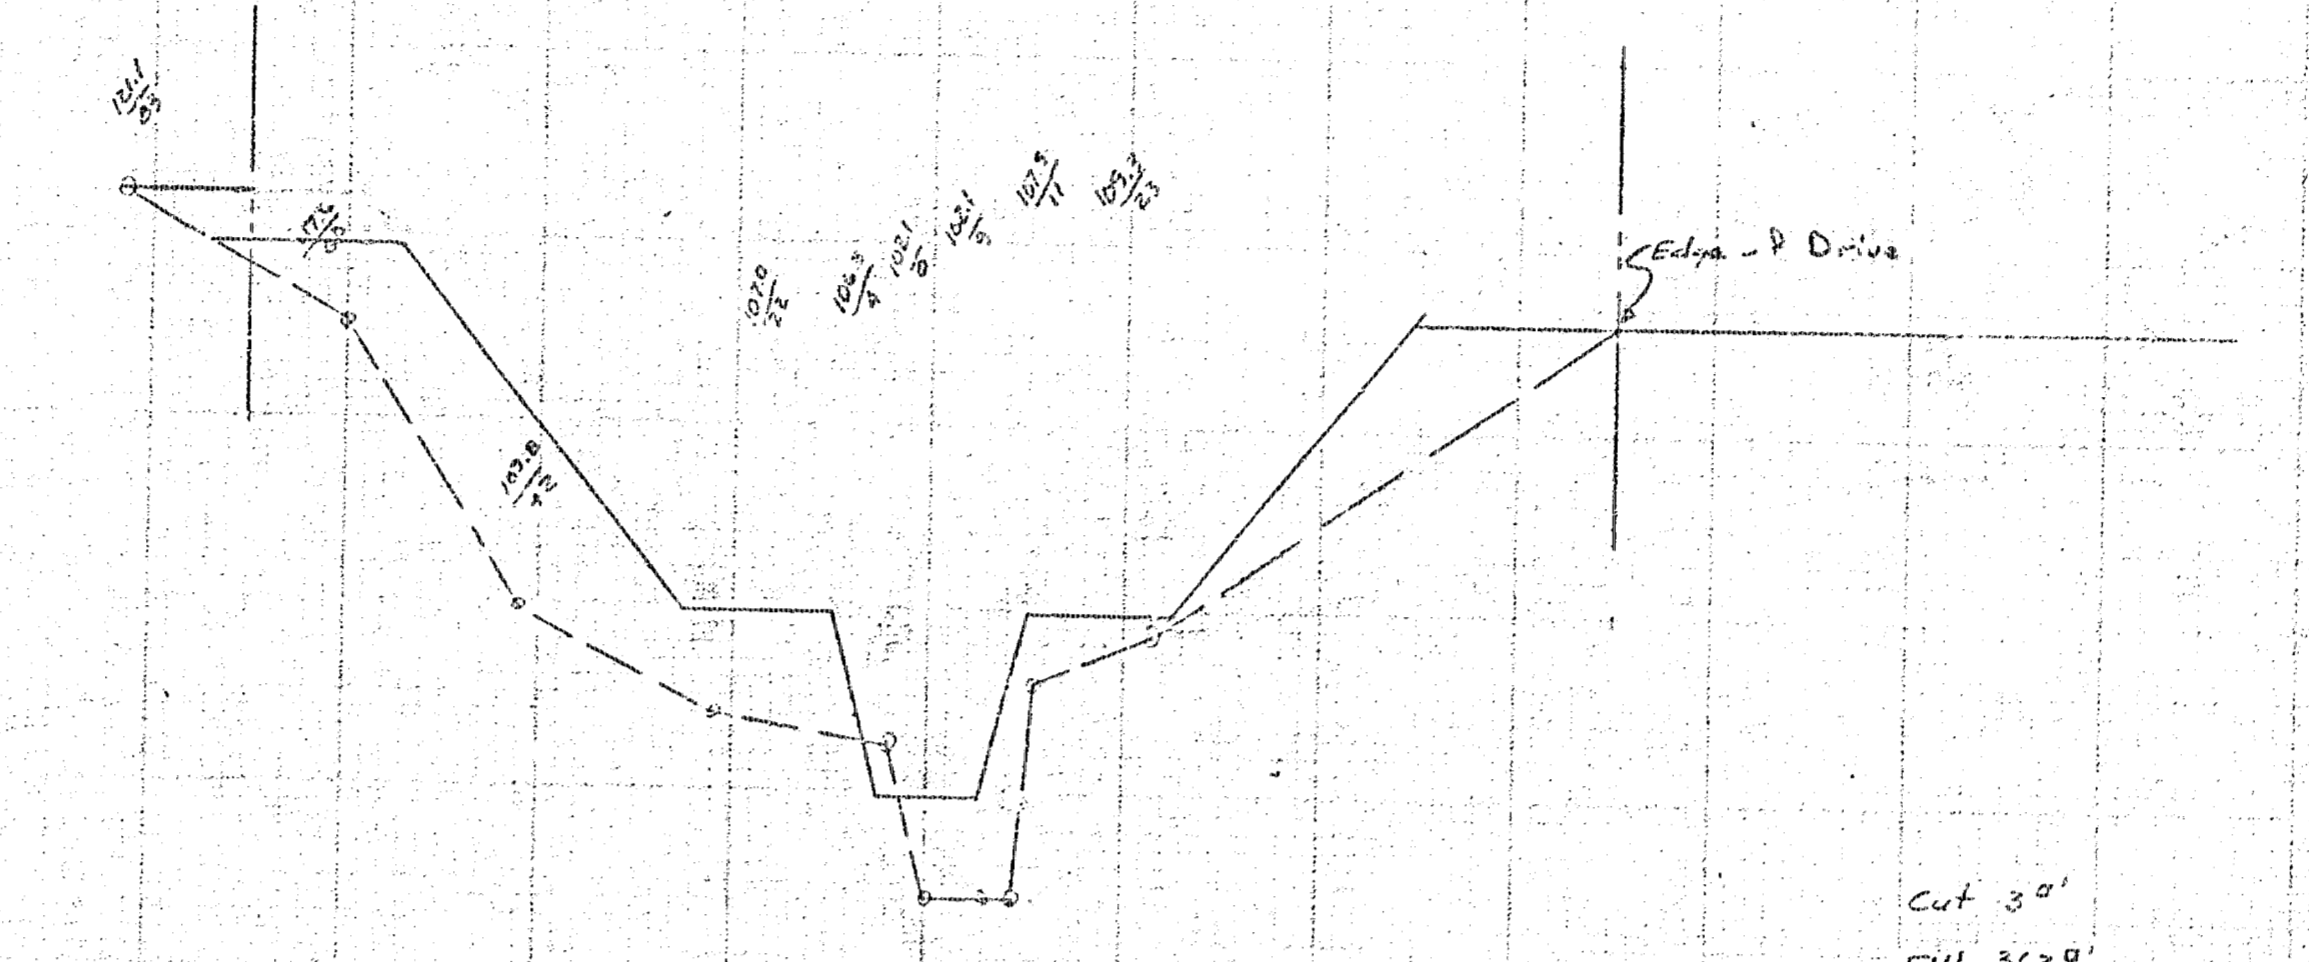


Cut 30'
Fill 3.6'

45' x 5.5' = 247.50 cu ft
45' x 48' = 2160 cu ft

3290

120
115
110
105
100

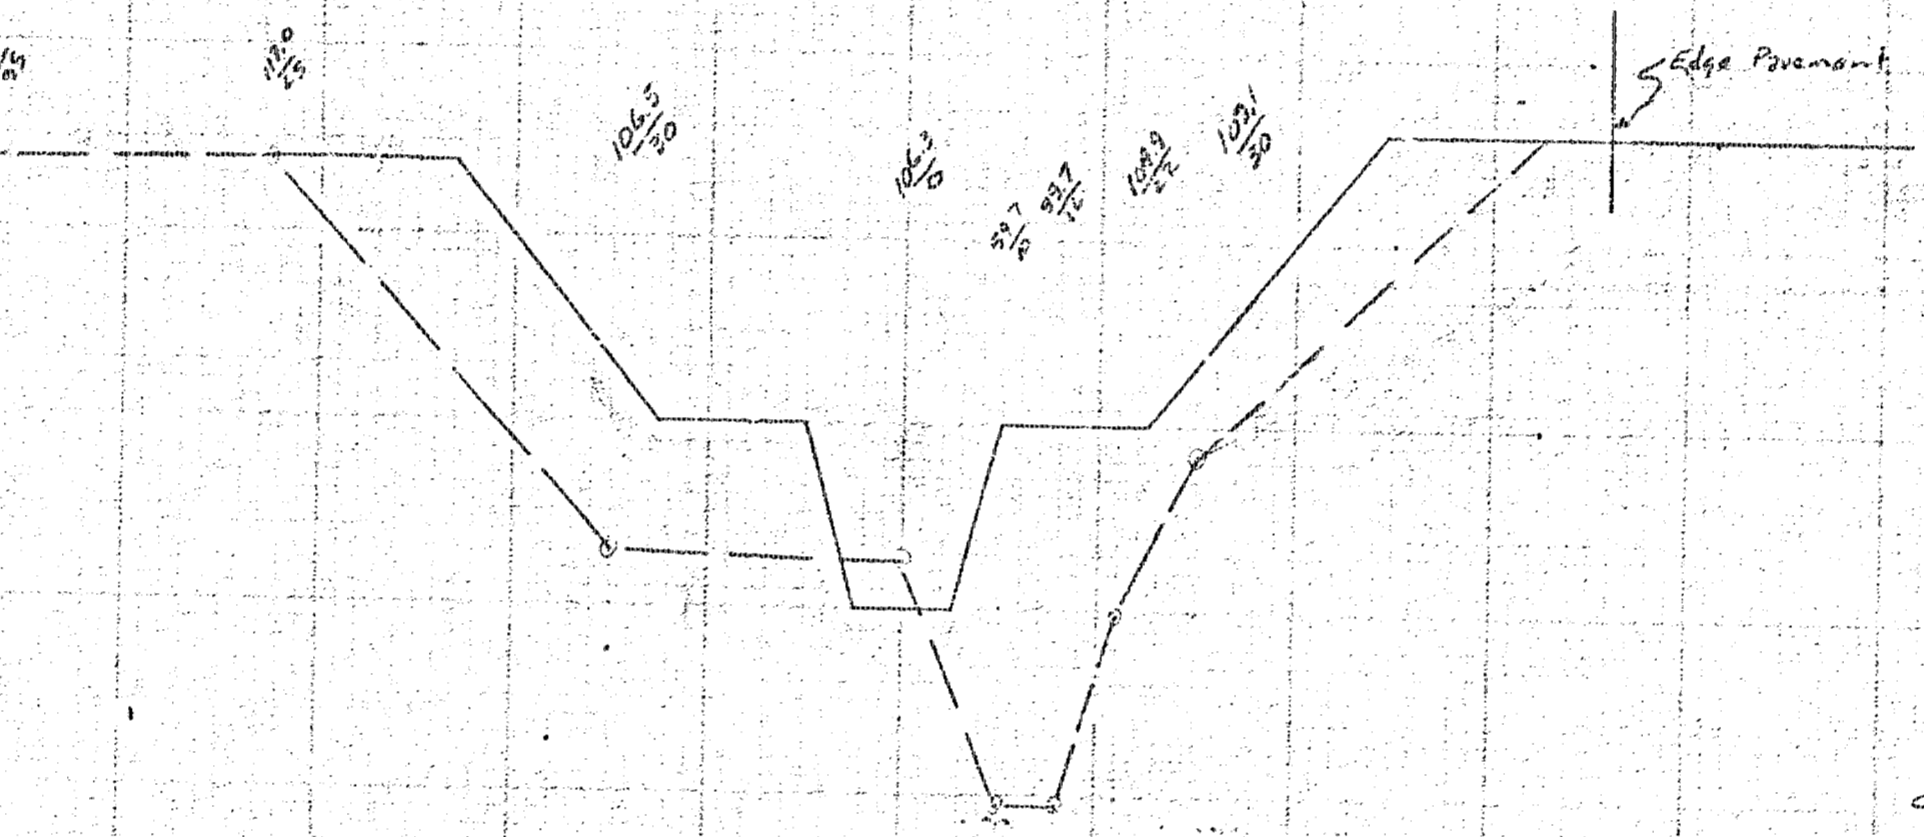


Cut 34'
Fill 4.8'

90' x 20' = 1800 cu ft
90' x 48' = 4320 cu ft

3490

120
115
110
105
100

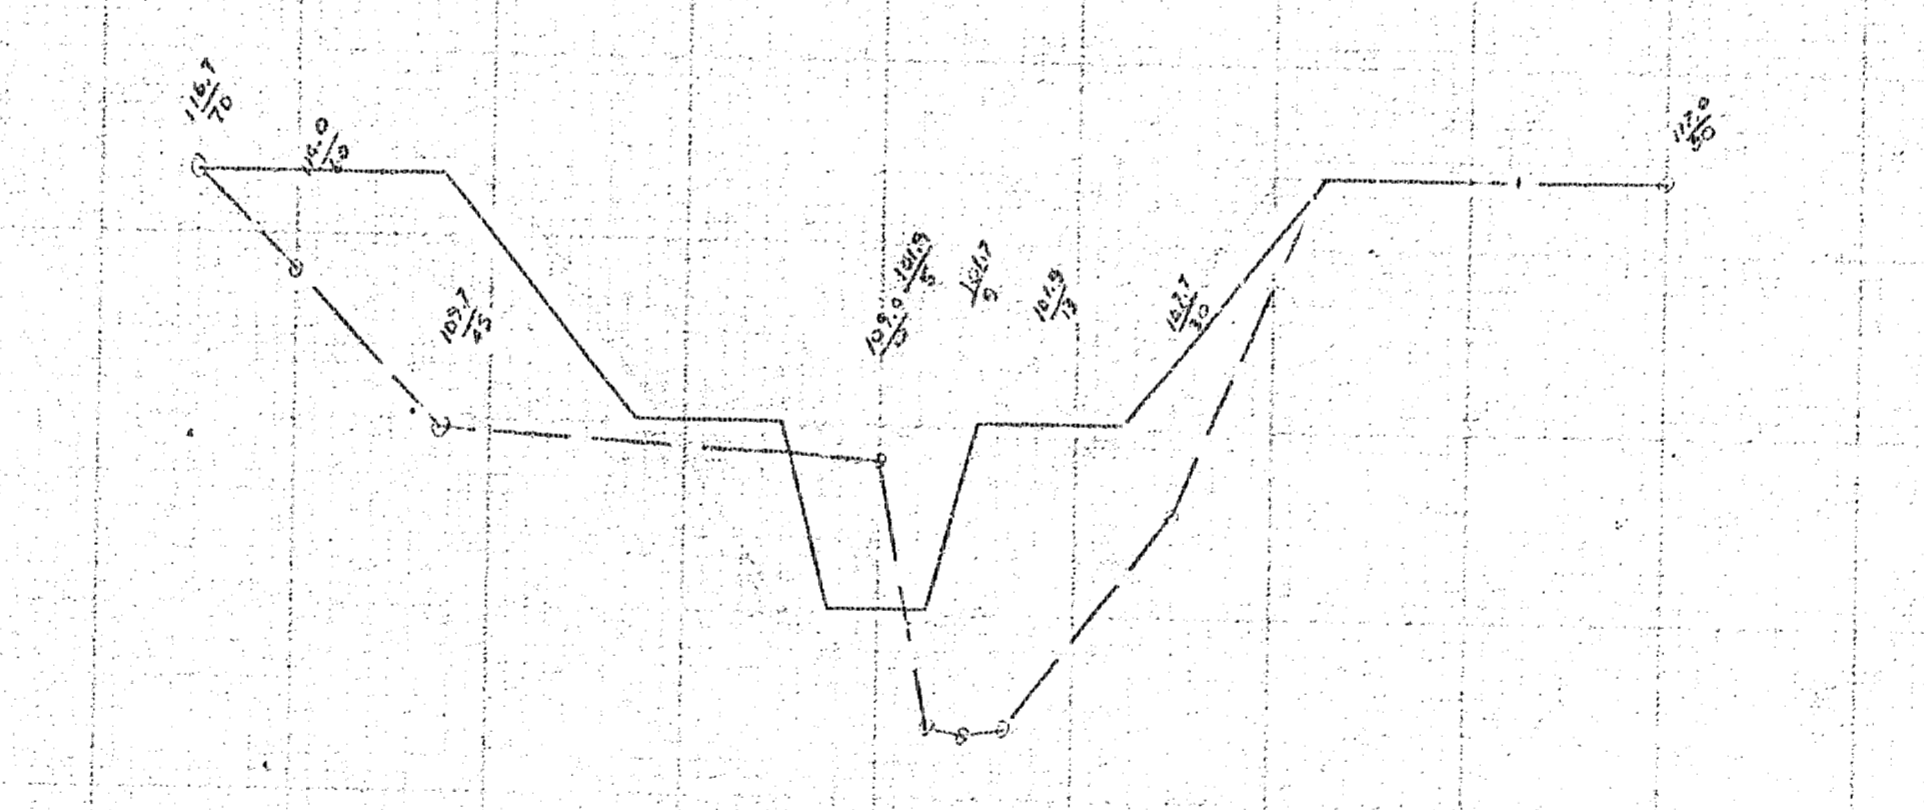


Cut 32'
Fill 5.5'

100' x 38' = 3800 cu ft
100' x 298.50' = 29850 cu ft

3700

120
115
110
105
100

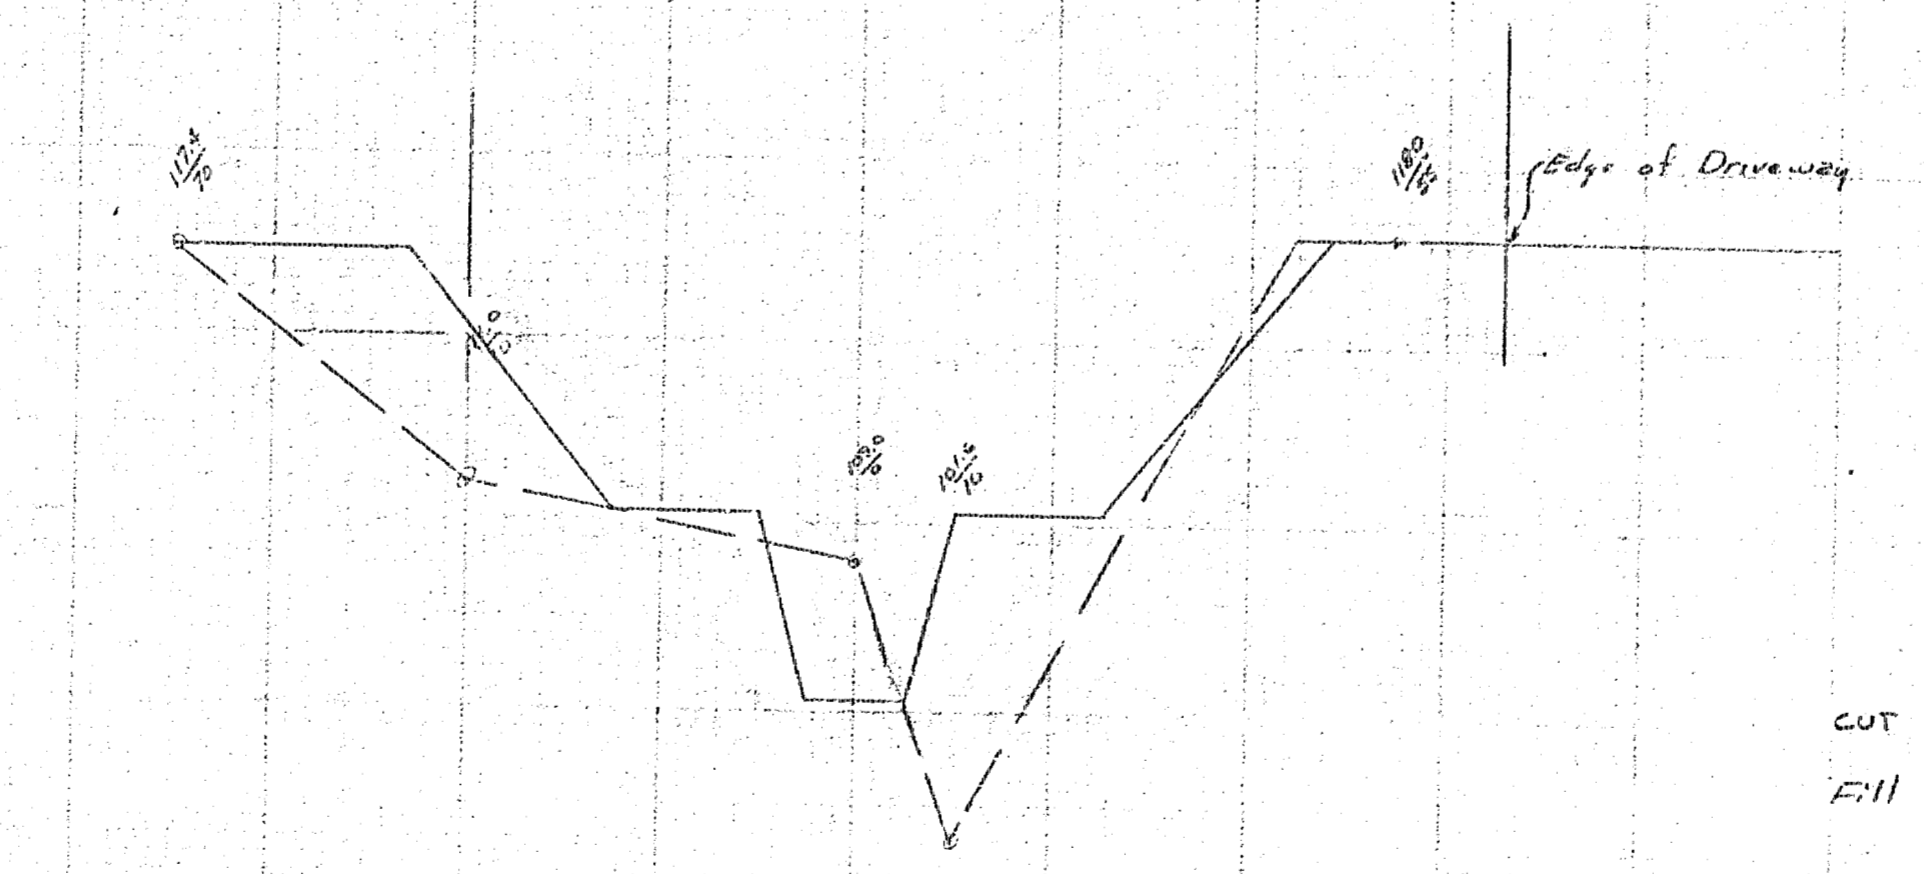

Cut 49'
Fill 2.2'

100' x 94' = 9400 cu ft
100' x 232' = 23200 cu ft

GIANT BRANCH GAO, Wash
To CONF.
Scale
1" = 20' Horiz
1" = 2' Vert