


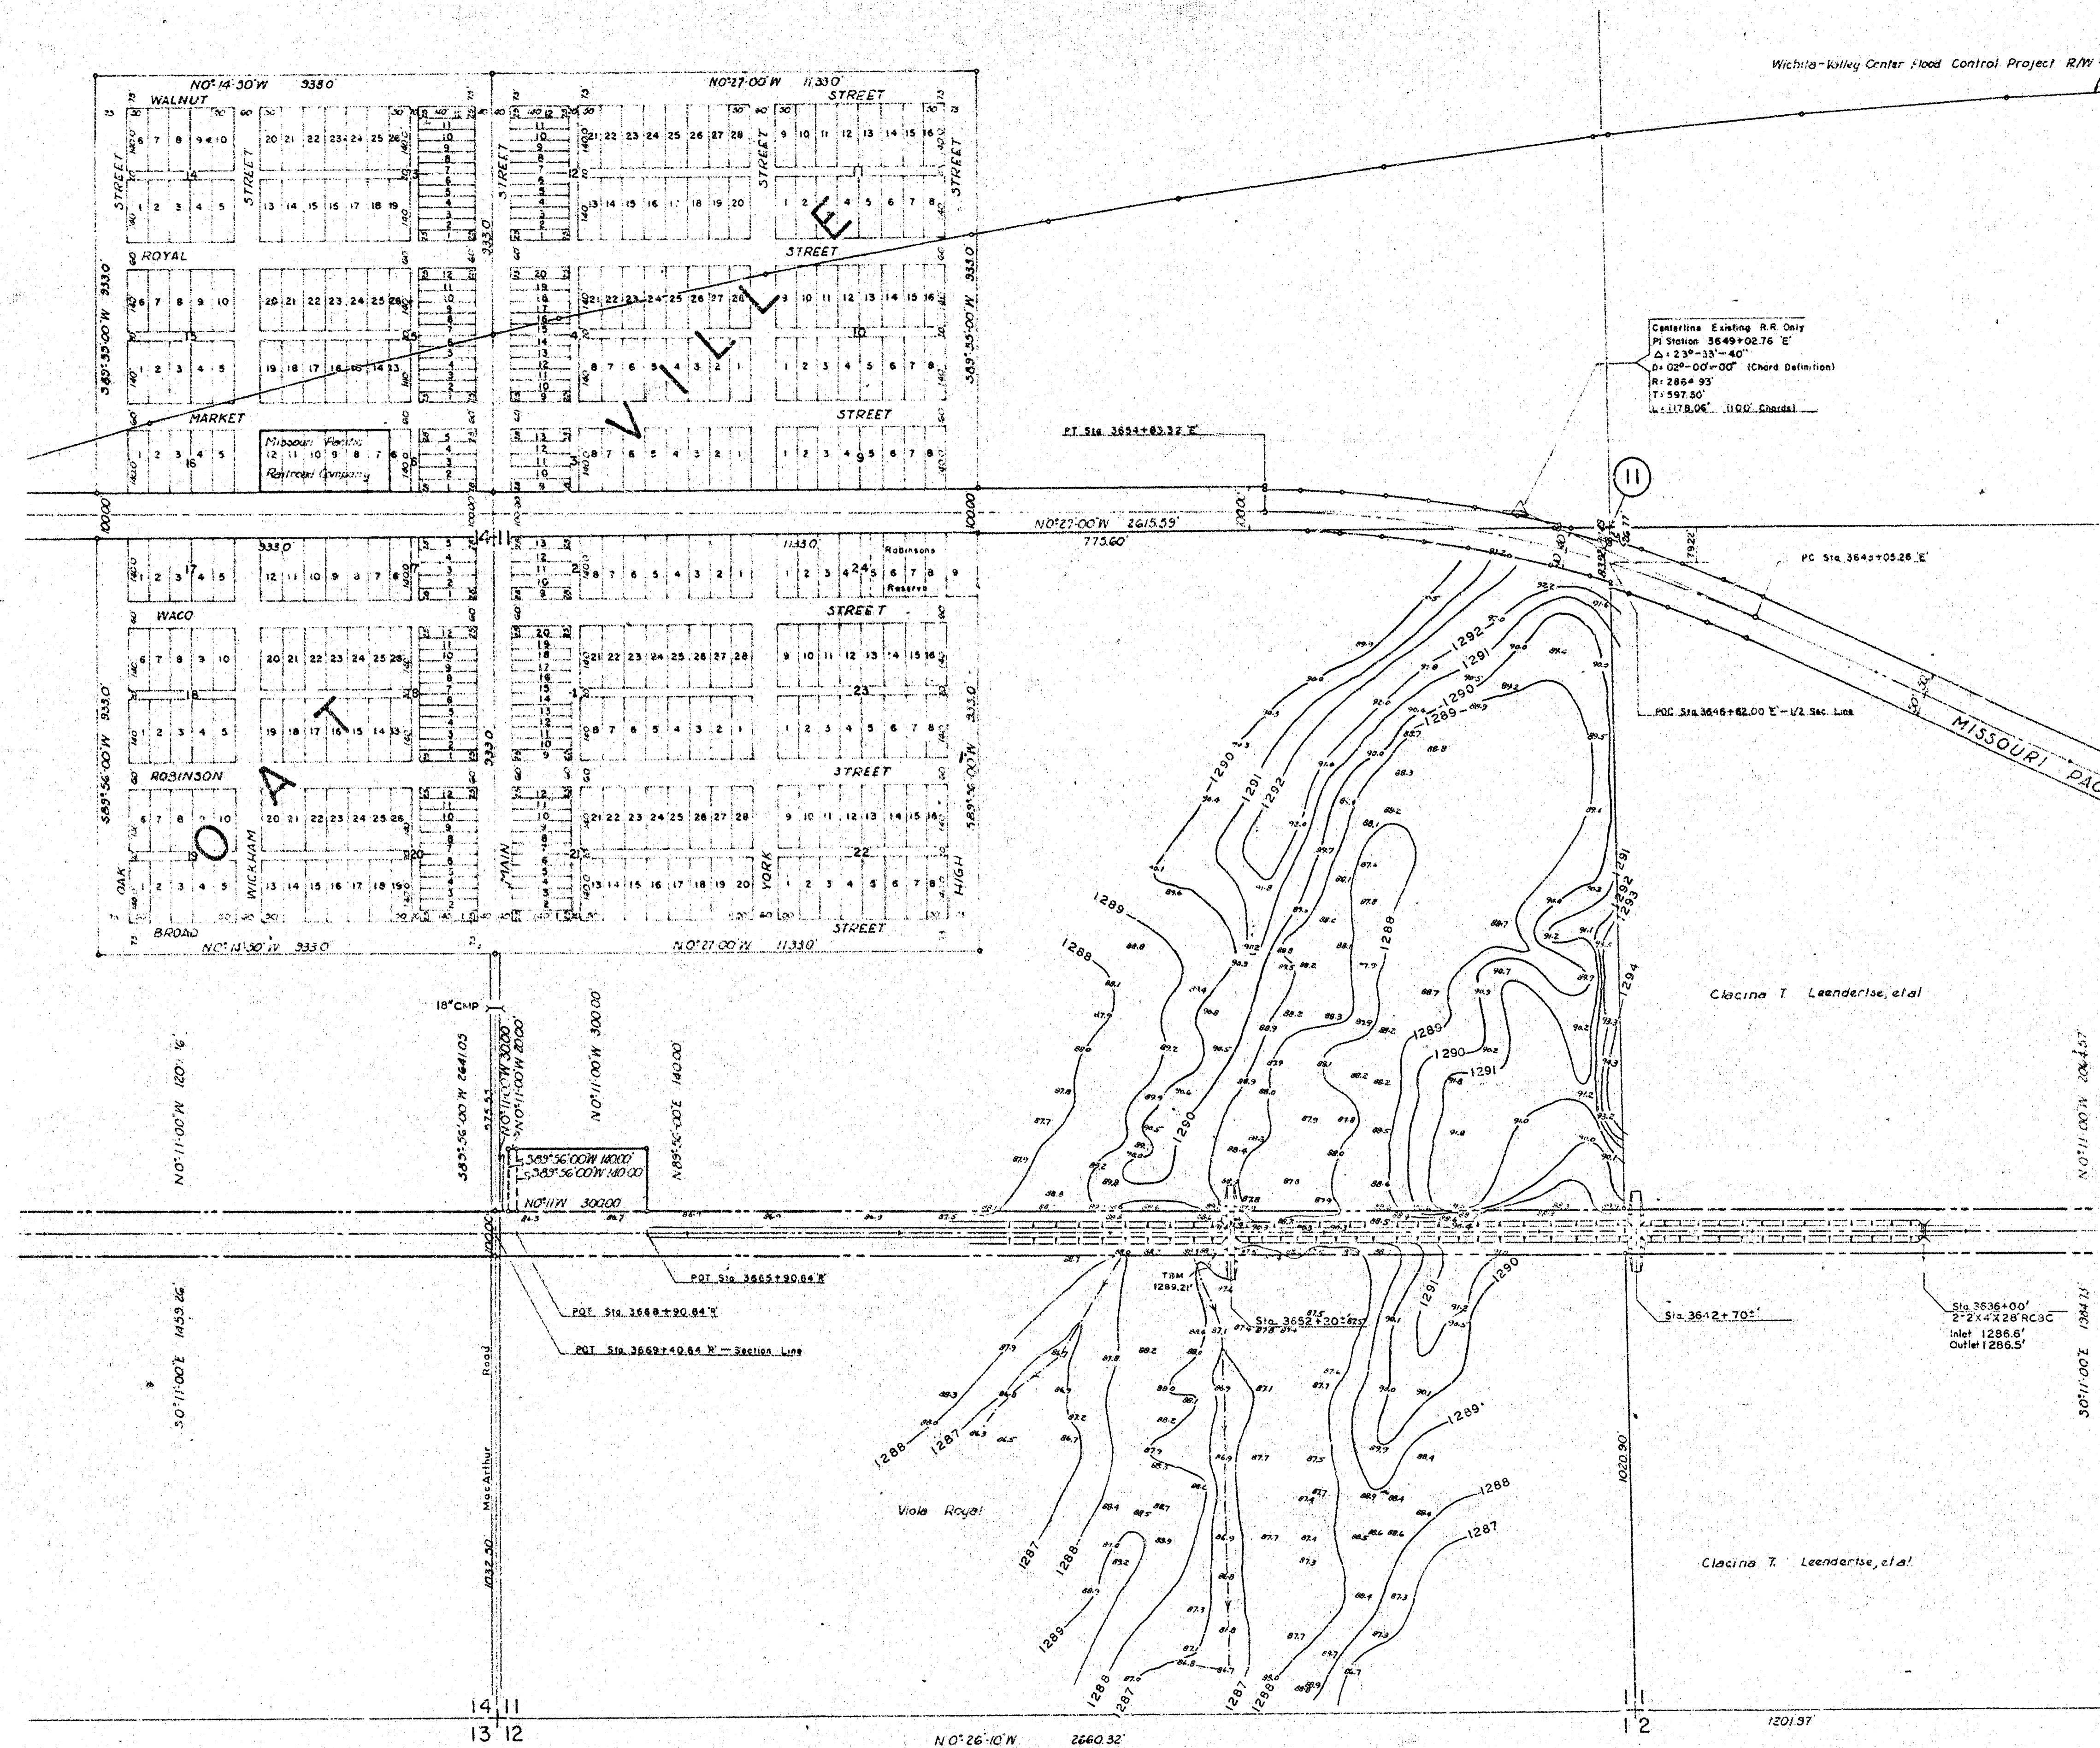

ARKANSAS RIVER BASIN
 WICHITA AND VALLEY CENTER
 FLOOD CONTROL PROJECT
 RELOCATION OF MO. PAC. HARDTNER LINE

A TOPOGRAPHIC MAP
 OF A PORTION OF
 SE. 1/4, SEC. 11, T-28-S, R-1-W.


50' x 1" 1 INCH = 200'

CITY-COUNTY ENGINEER OFFICE, WICHITA, KANSAS

APPROVED:

ENGINEER-IN-CHARGE

DRAWN

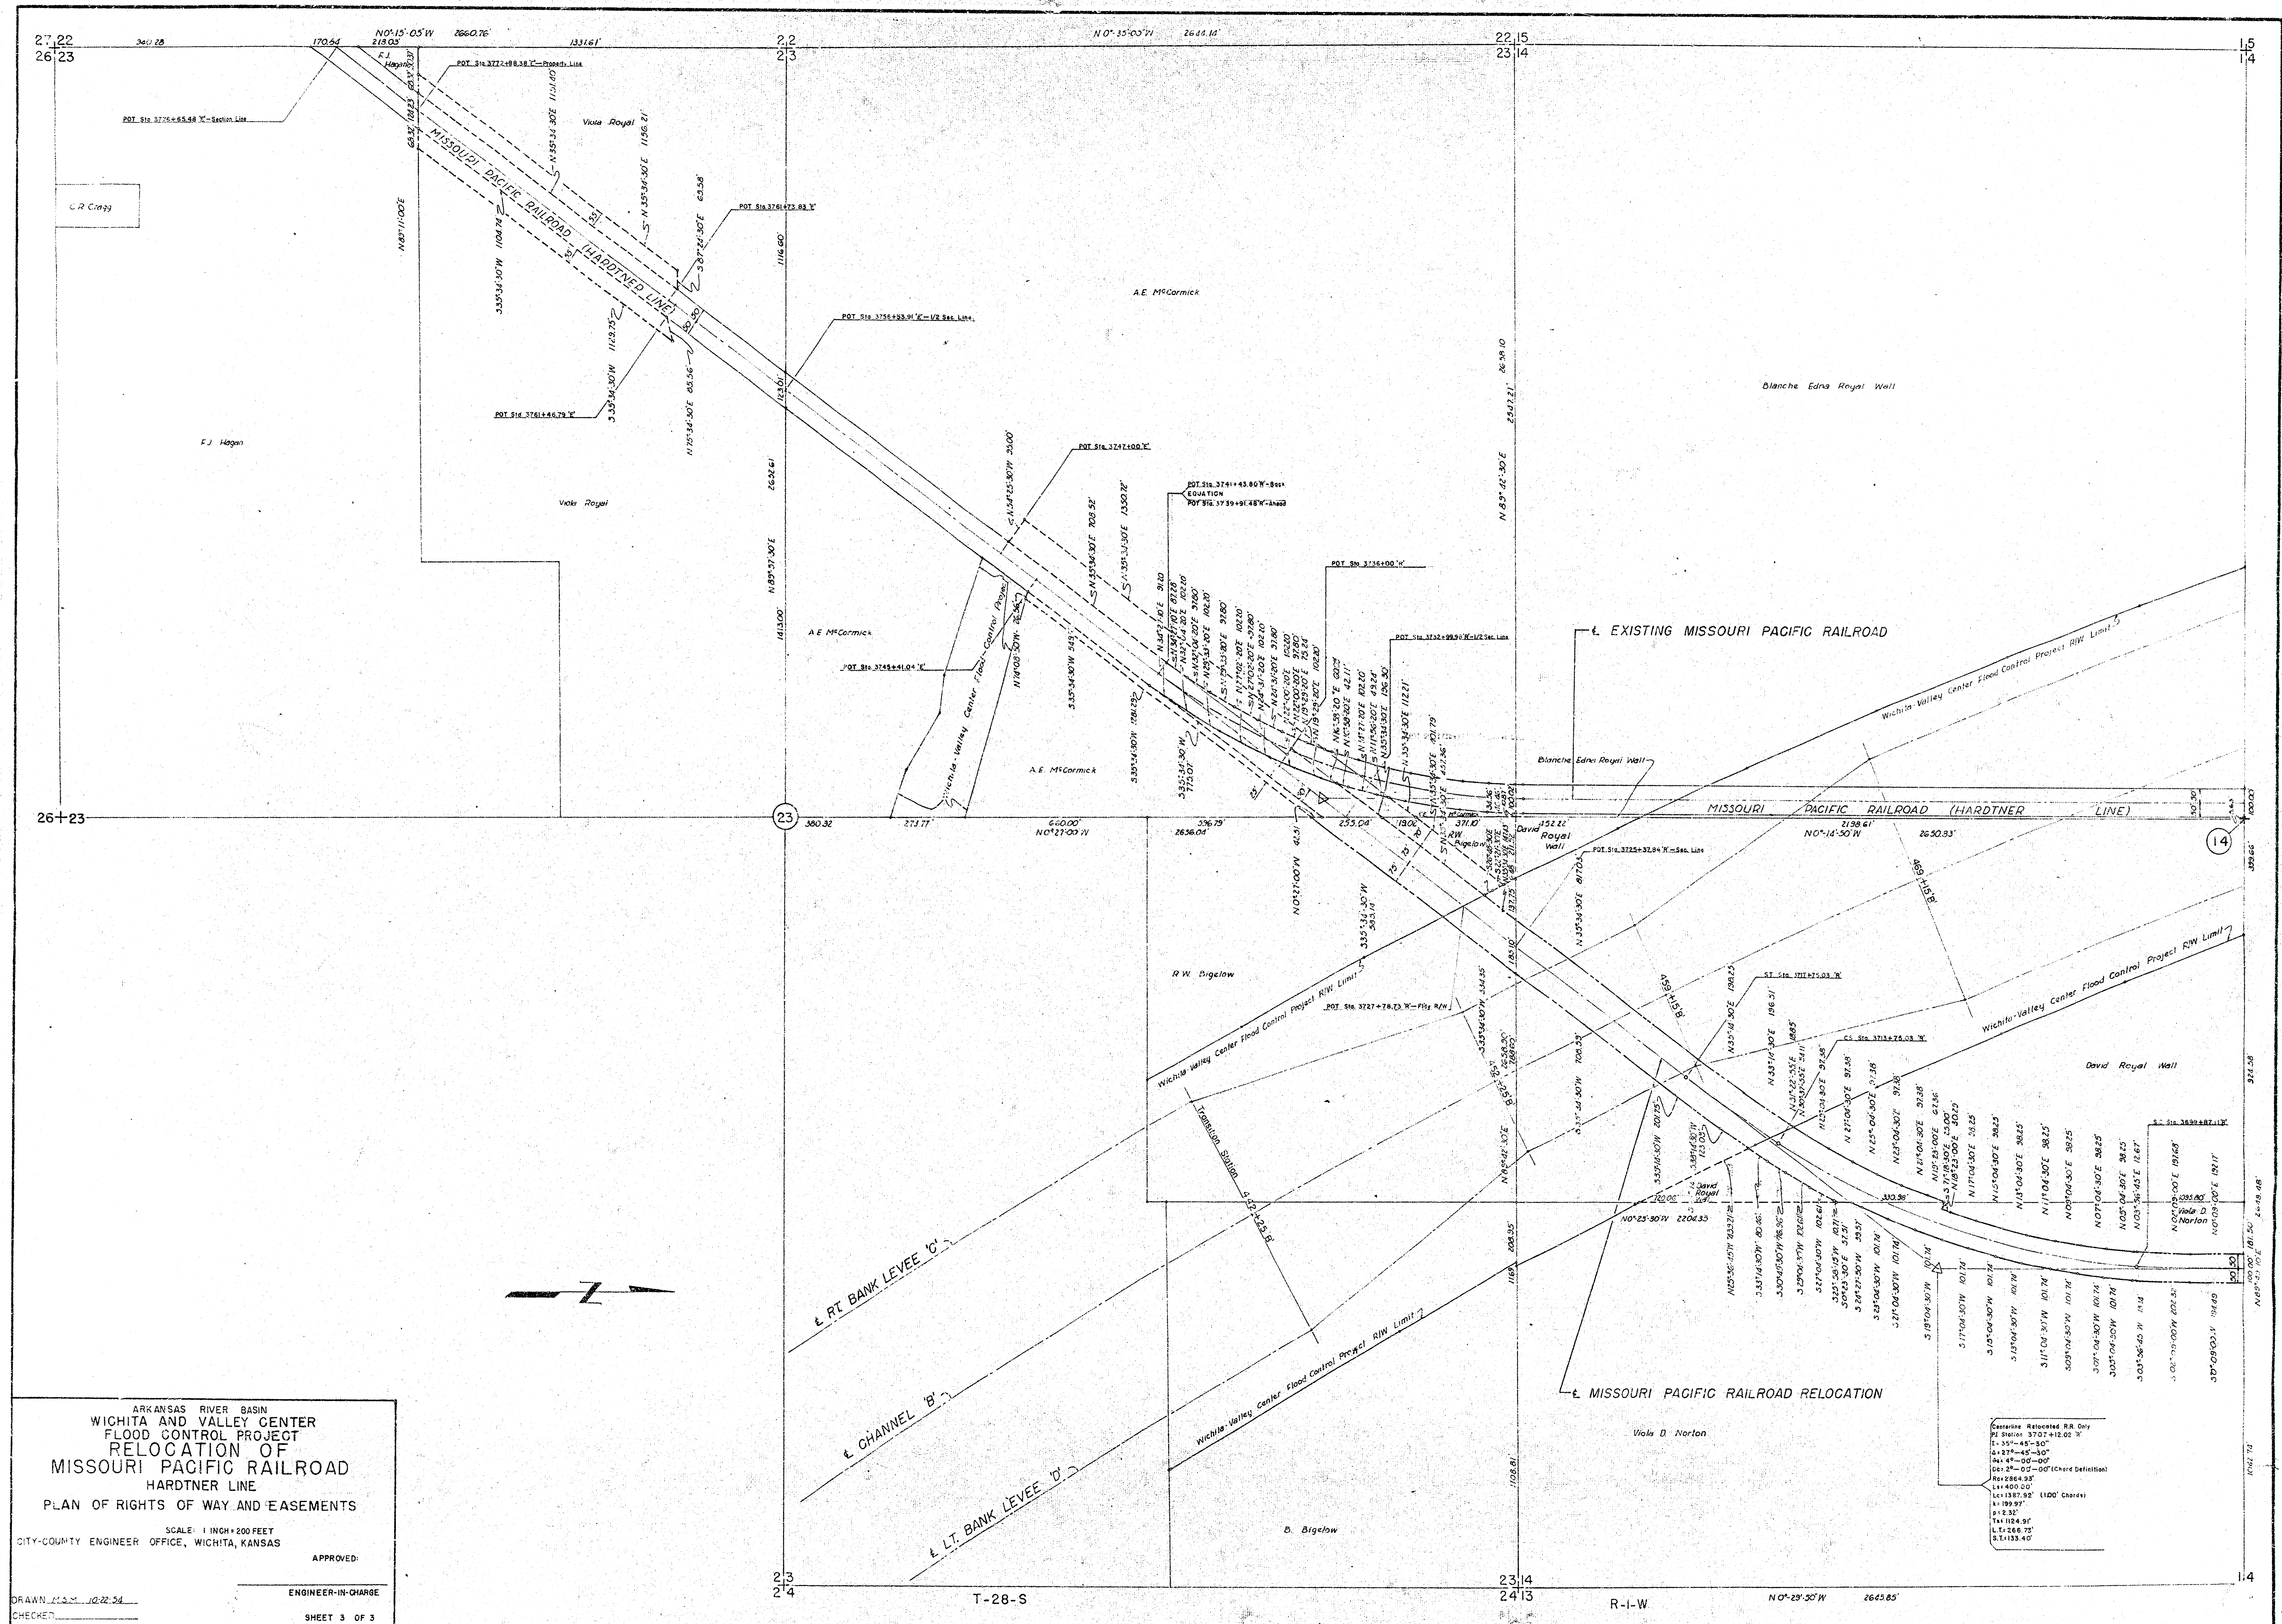


ARKANSAS RIVER BASIN
WICHITA AND VALLEY CENTER
FLOOD CONTROL PROJECT
RELOCATION OF
MISSOURI PACIFIC RAILROAD
HARDTNER LINE
PLAN OF RIGHTS OF WAY AND EASEMENTS

SCALE: 1 INCH = 200 FEET
CITY-COUNTY ENGINEER OFFICE, WICHITA, KANSAS

APPROVED: _____
ENGINEER-IN-CHARGE

SHEET 3 OF 3



DRAWN: J.C. 10-22-54
CHECKED: _____

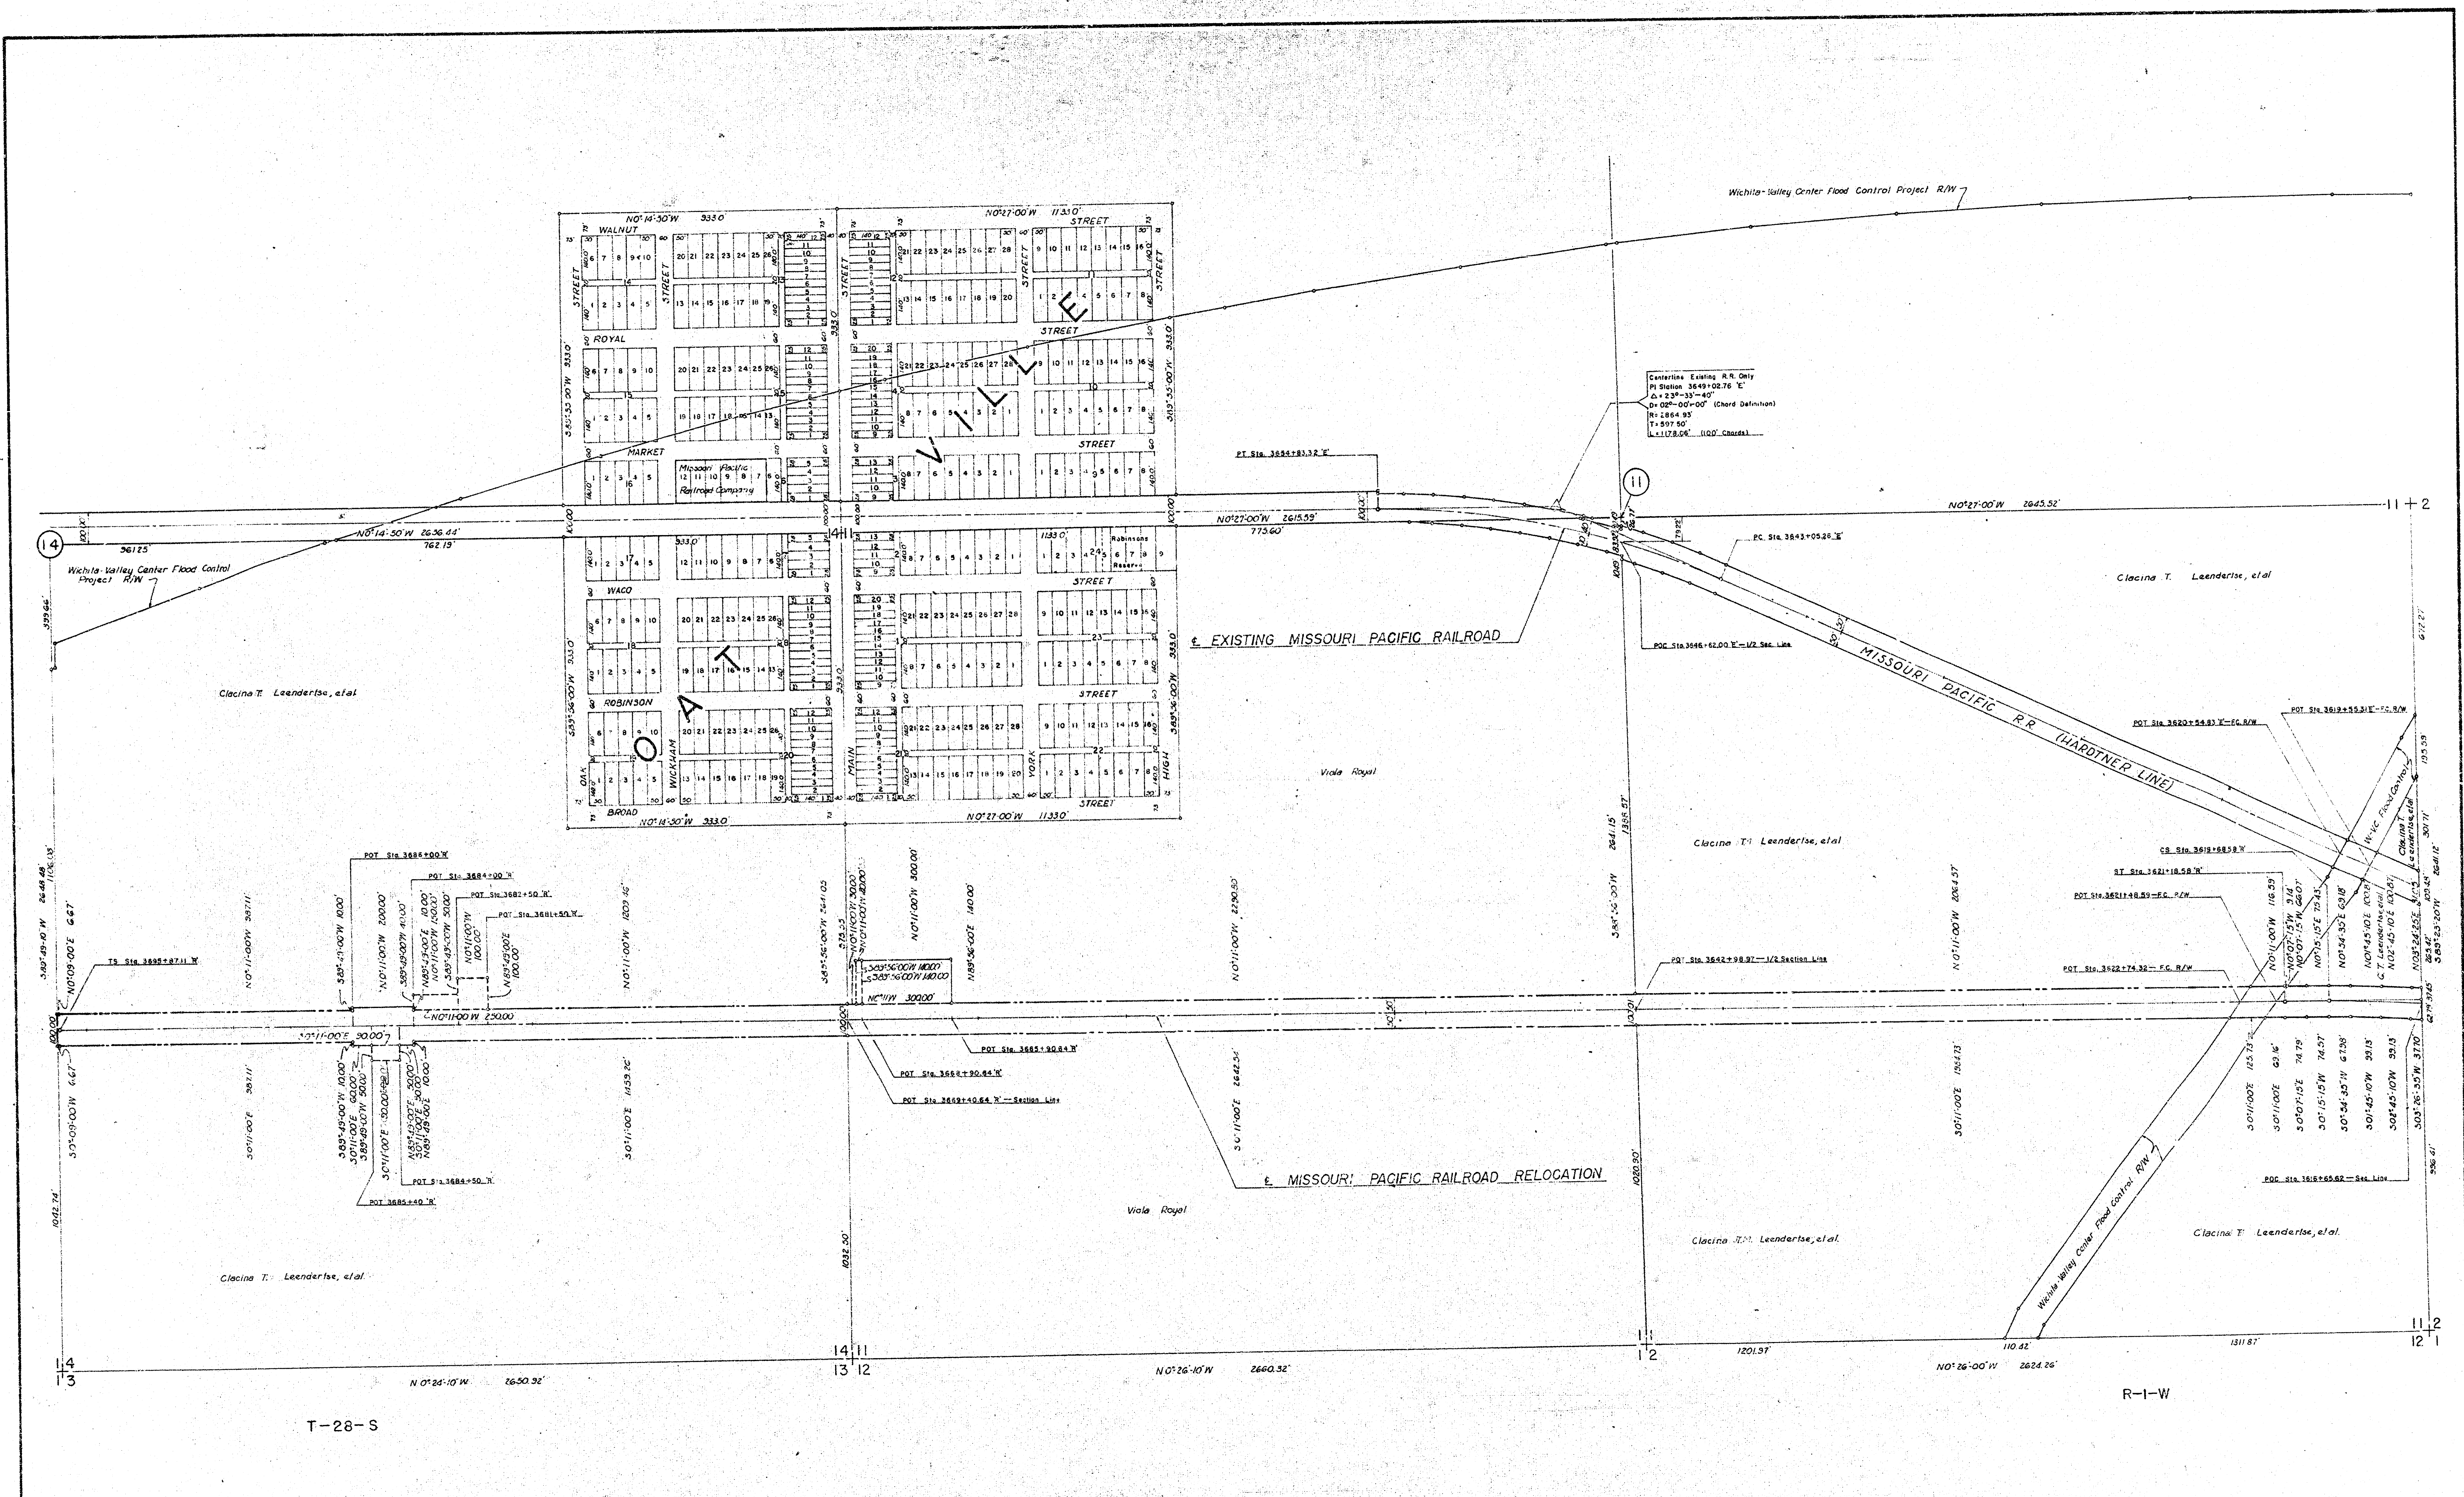

ARKANSAS RIVER BASIN
 WICHITA AND VALLEY CENTER
 FLOOD CONTROL PROJECT
 RELOCATION OF
 MISSOURI PACIFIC RAILROAD
 HARDTNER LINE
 PLAN OF RIGHTS OF WAY AND EASEMENTS

SCALE: 1 INCH = 200 FEET
 CITY-COUNTY ENGINEER OFFICE, WICHITA, KANSAS

ENGINEER-IN-CHARGE
 DRAWN M.S.M. 10-22-54
 CHECKED
 SHEET 2 OF 3

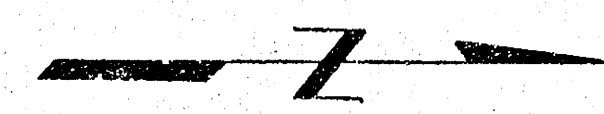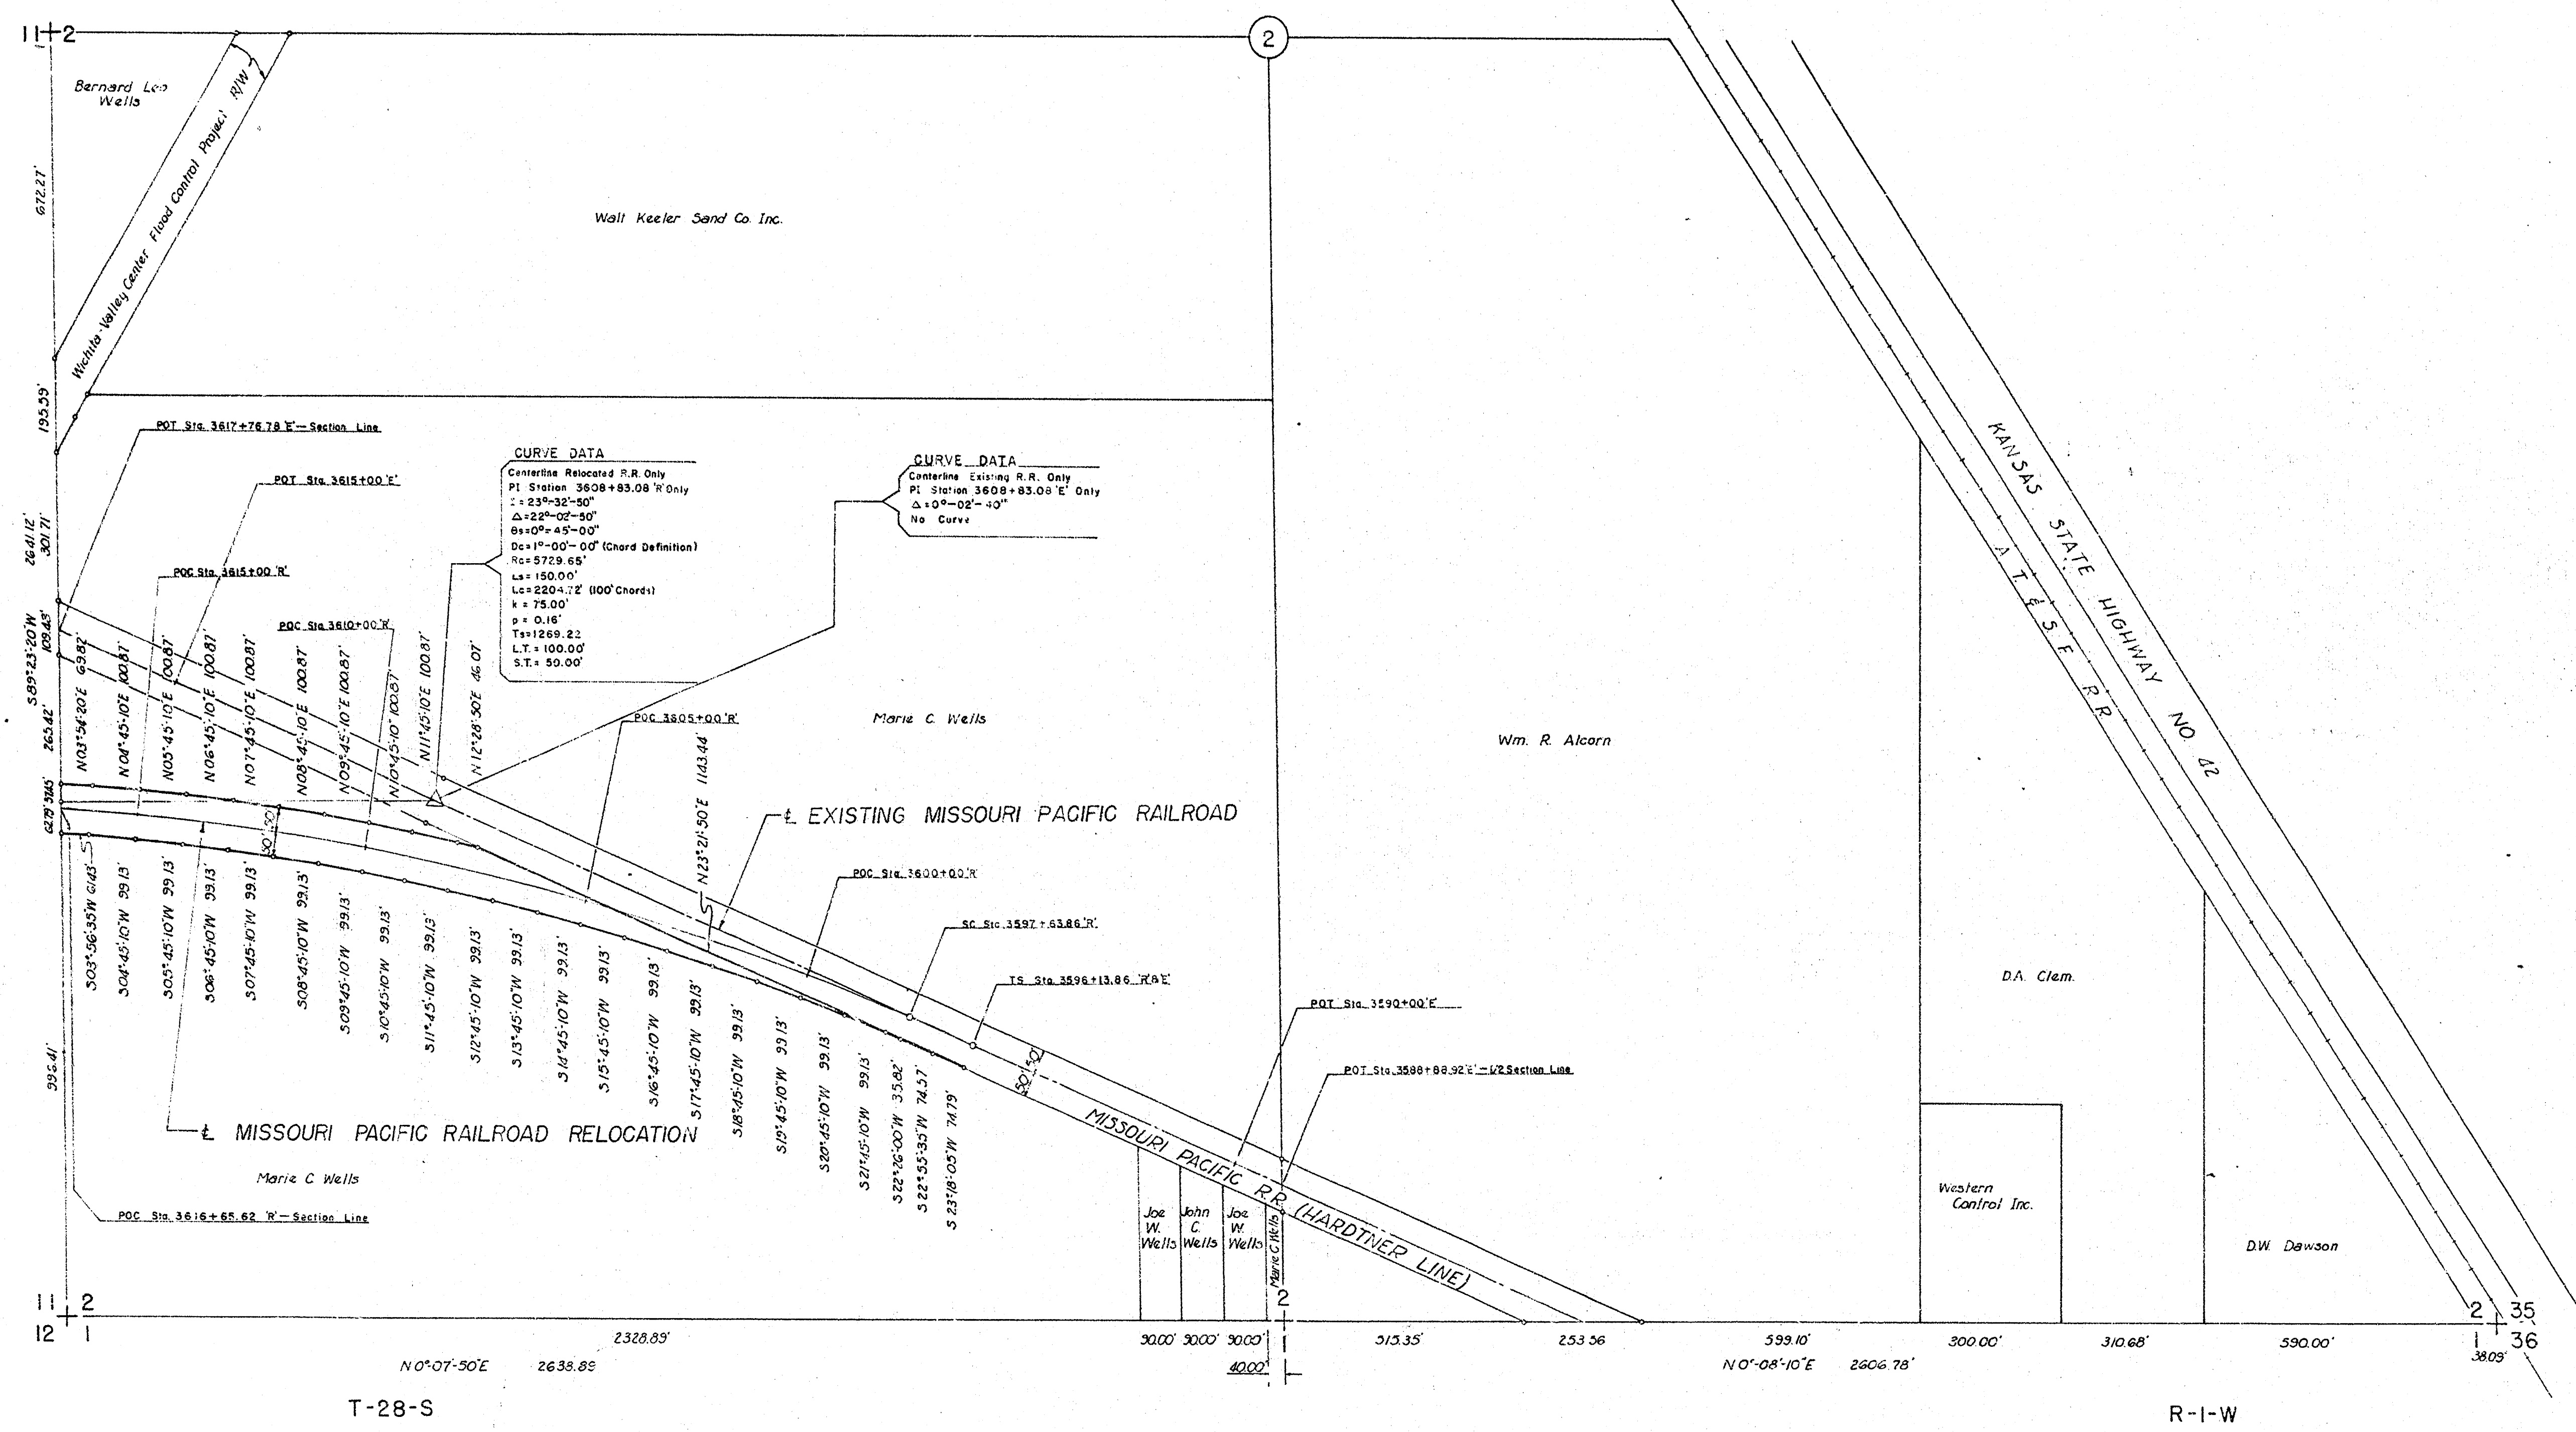


ARKANSAS RIVER BASIN
 WICHITA AND VALLEY CENTER
 FLOOD CONTROL PROJECT
 RELOCATION OF
 MISSOURI PACIFIC RAILROAD
 HARDTNER LINE
 PLAN OF PERMANENT R/W

SCALE: 1 INCH = 200 FEET
 CITY-COUNTY ENGINEER OFFICE, WICHITA, KANSAS

APPROVED: _____
 ENGINEER-IN-CHARGE

DRAWN M.J.M. 12-12-54
 CHECKED _____

SHEET 1 OF 3

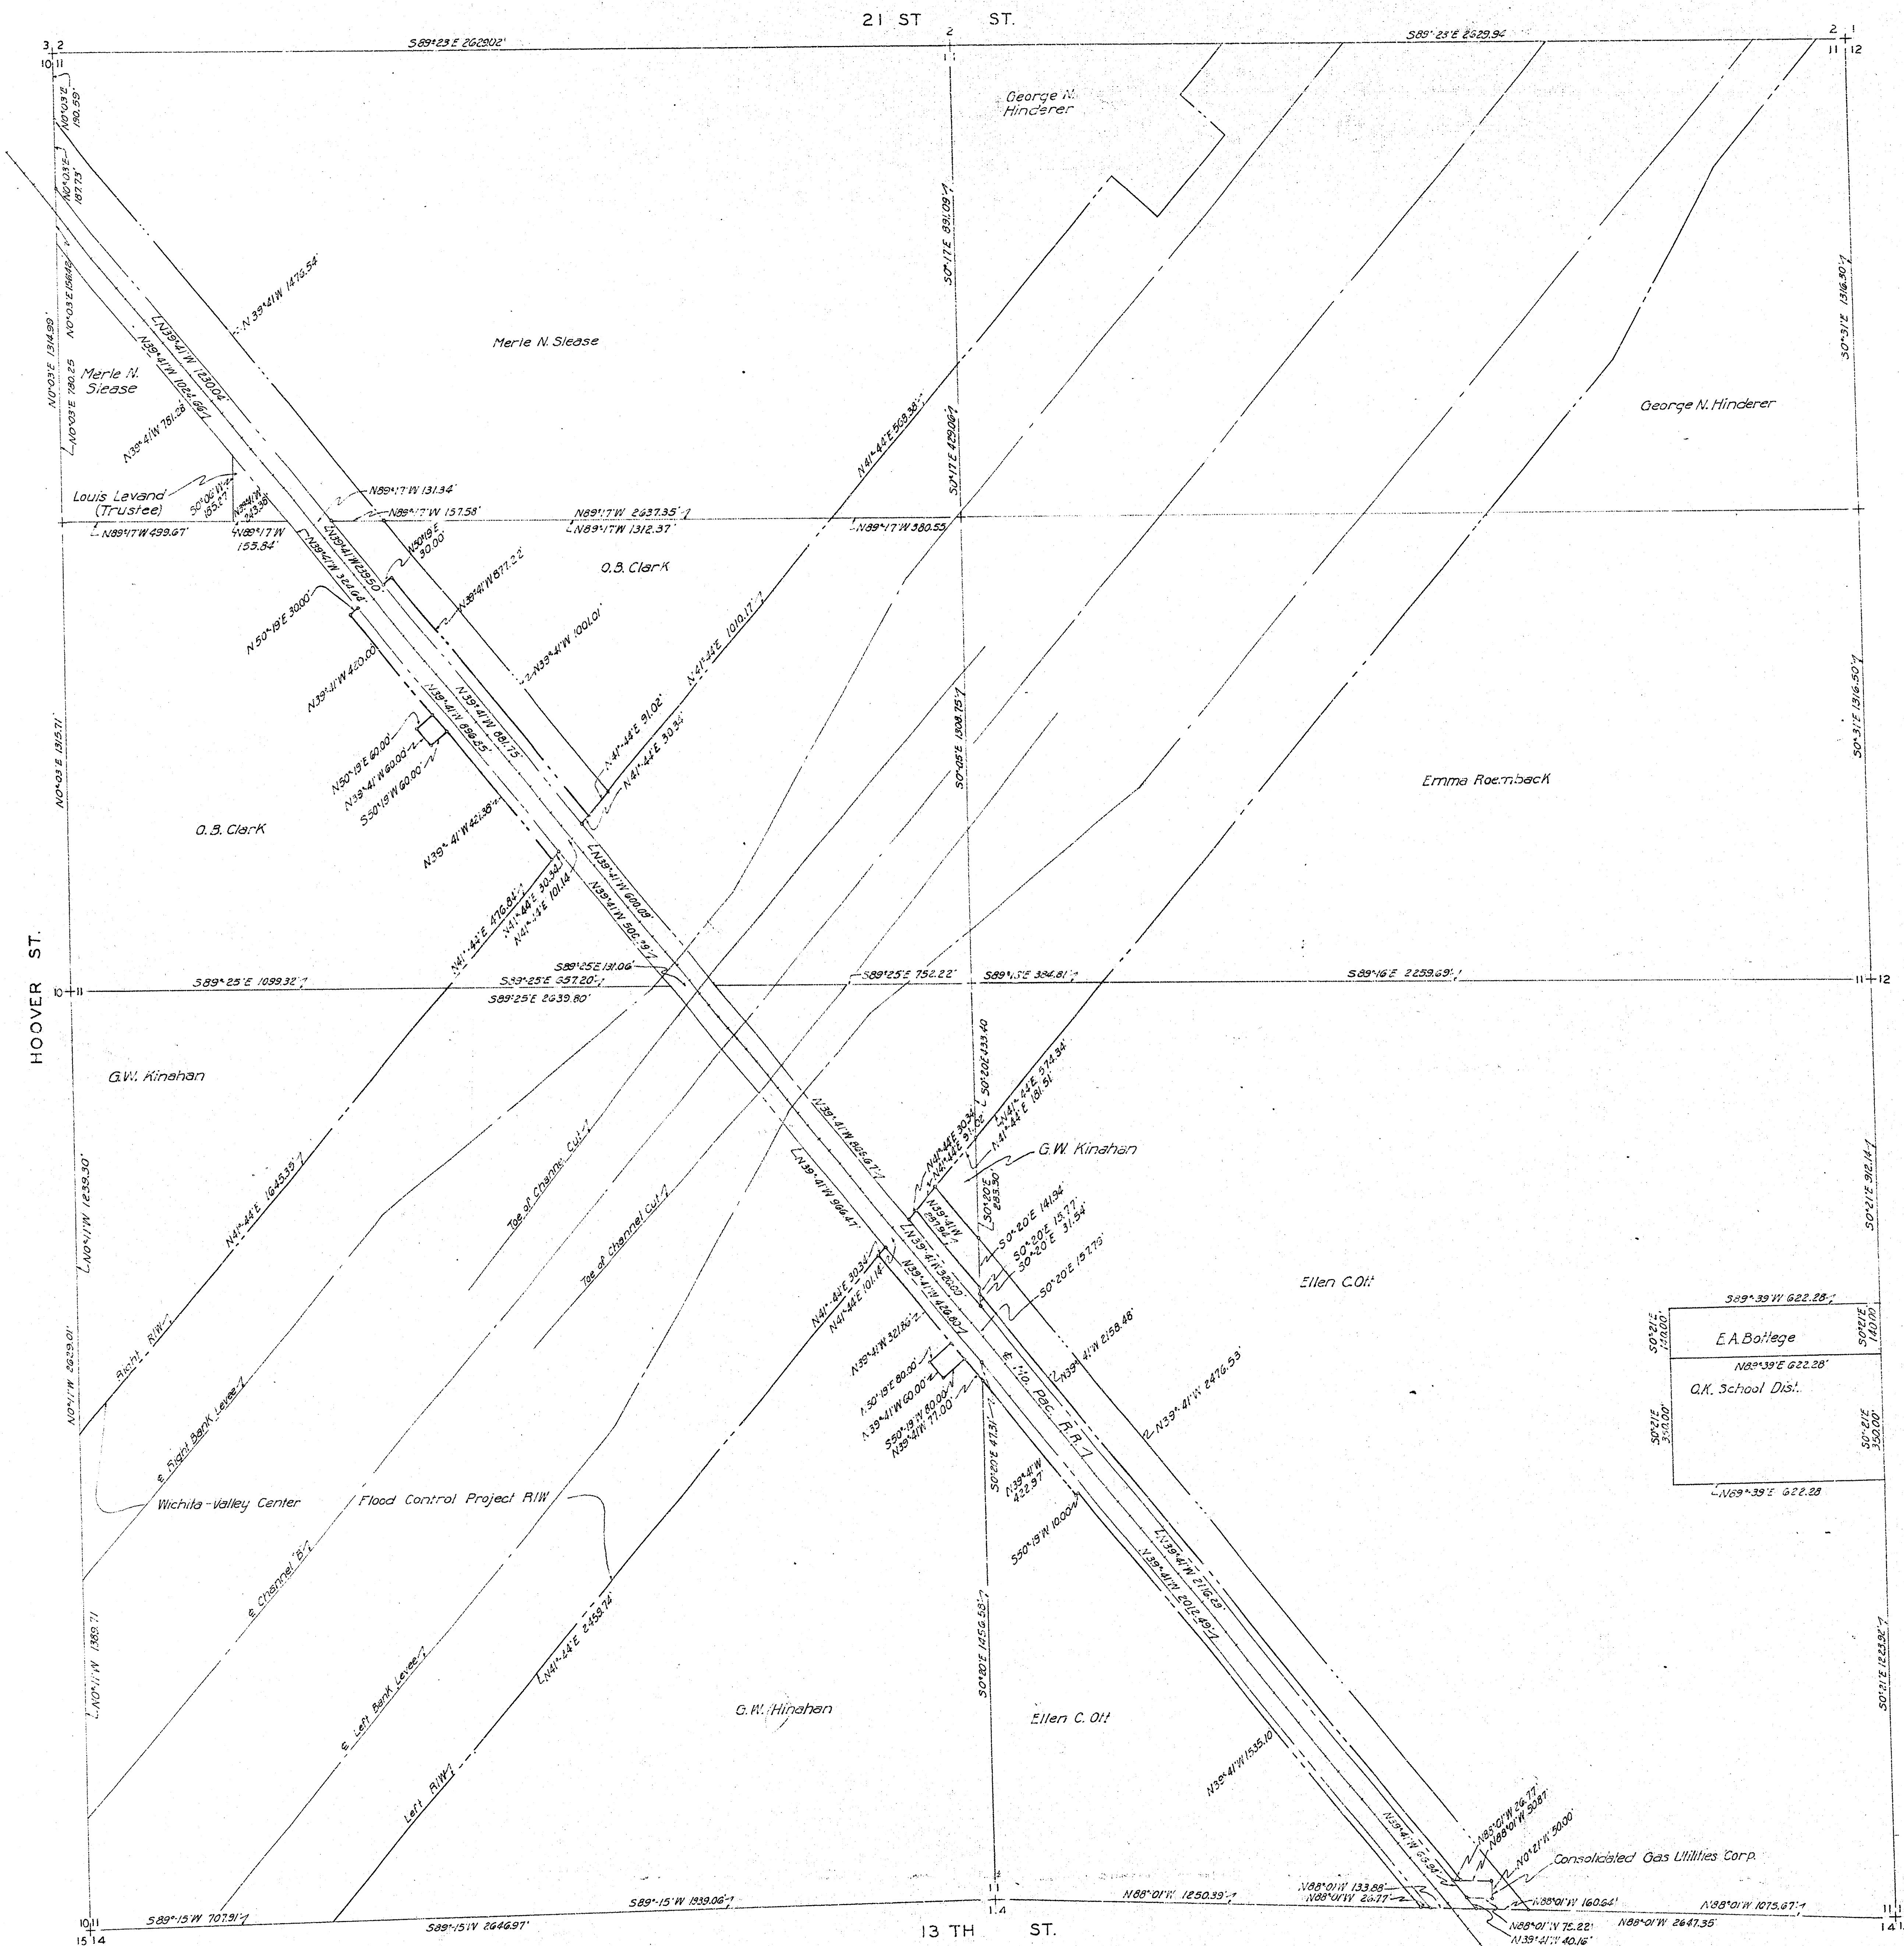

ARKANSAS RIVER BASIN
WICHITA AND VALLEY CENTER
FLOOD CONTROL PROJECT
SEC. II, T-27-S, R-1-W

SCALE: 1 INCH = 200 FEET
CITY-COUNTY ENGINEER OFFICE, WICHITA, KANSAS

DRAWN G.S.G.

APPROVED: _____
ENGINEER IN CHARGE