


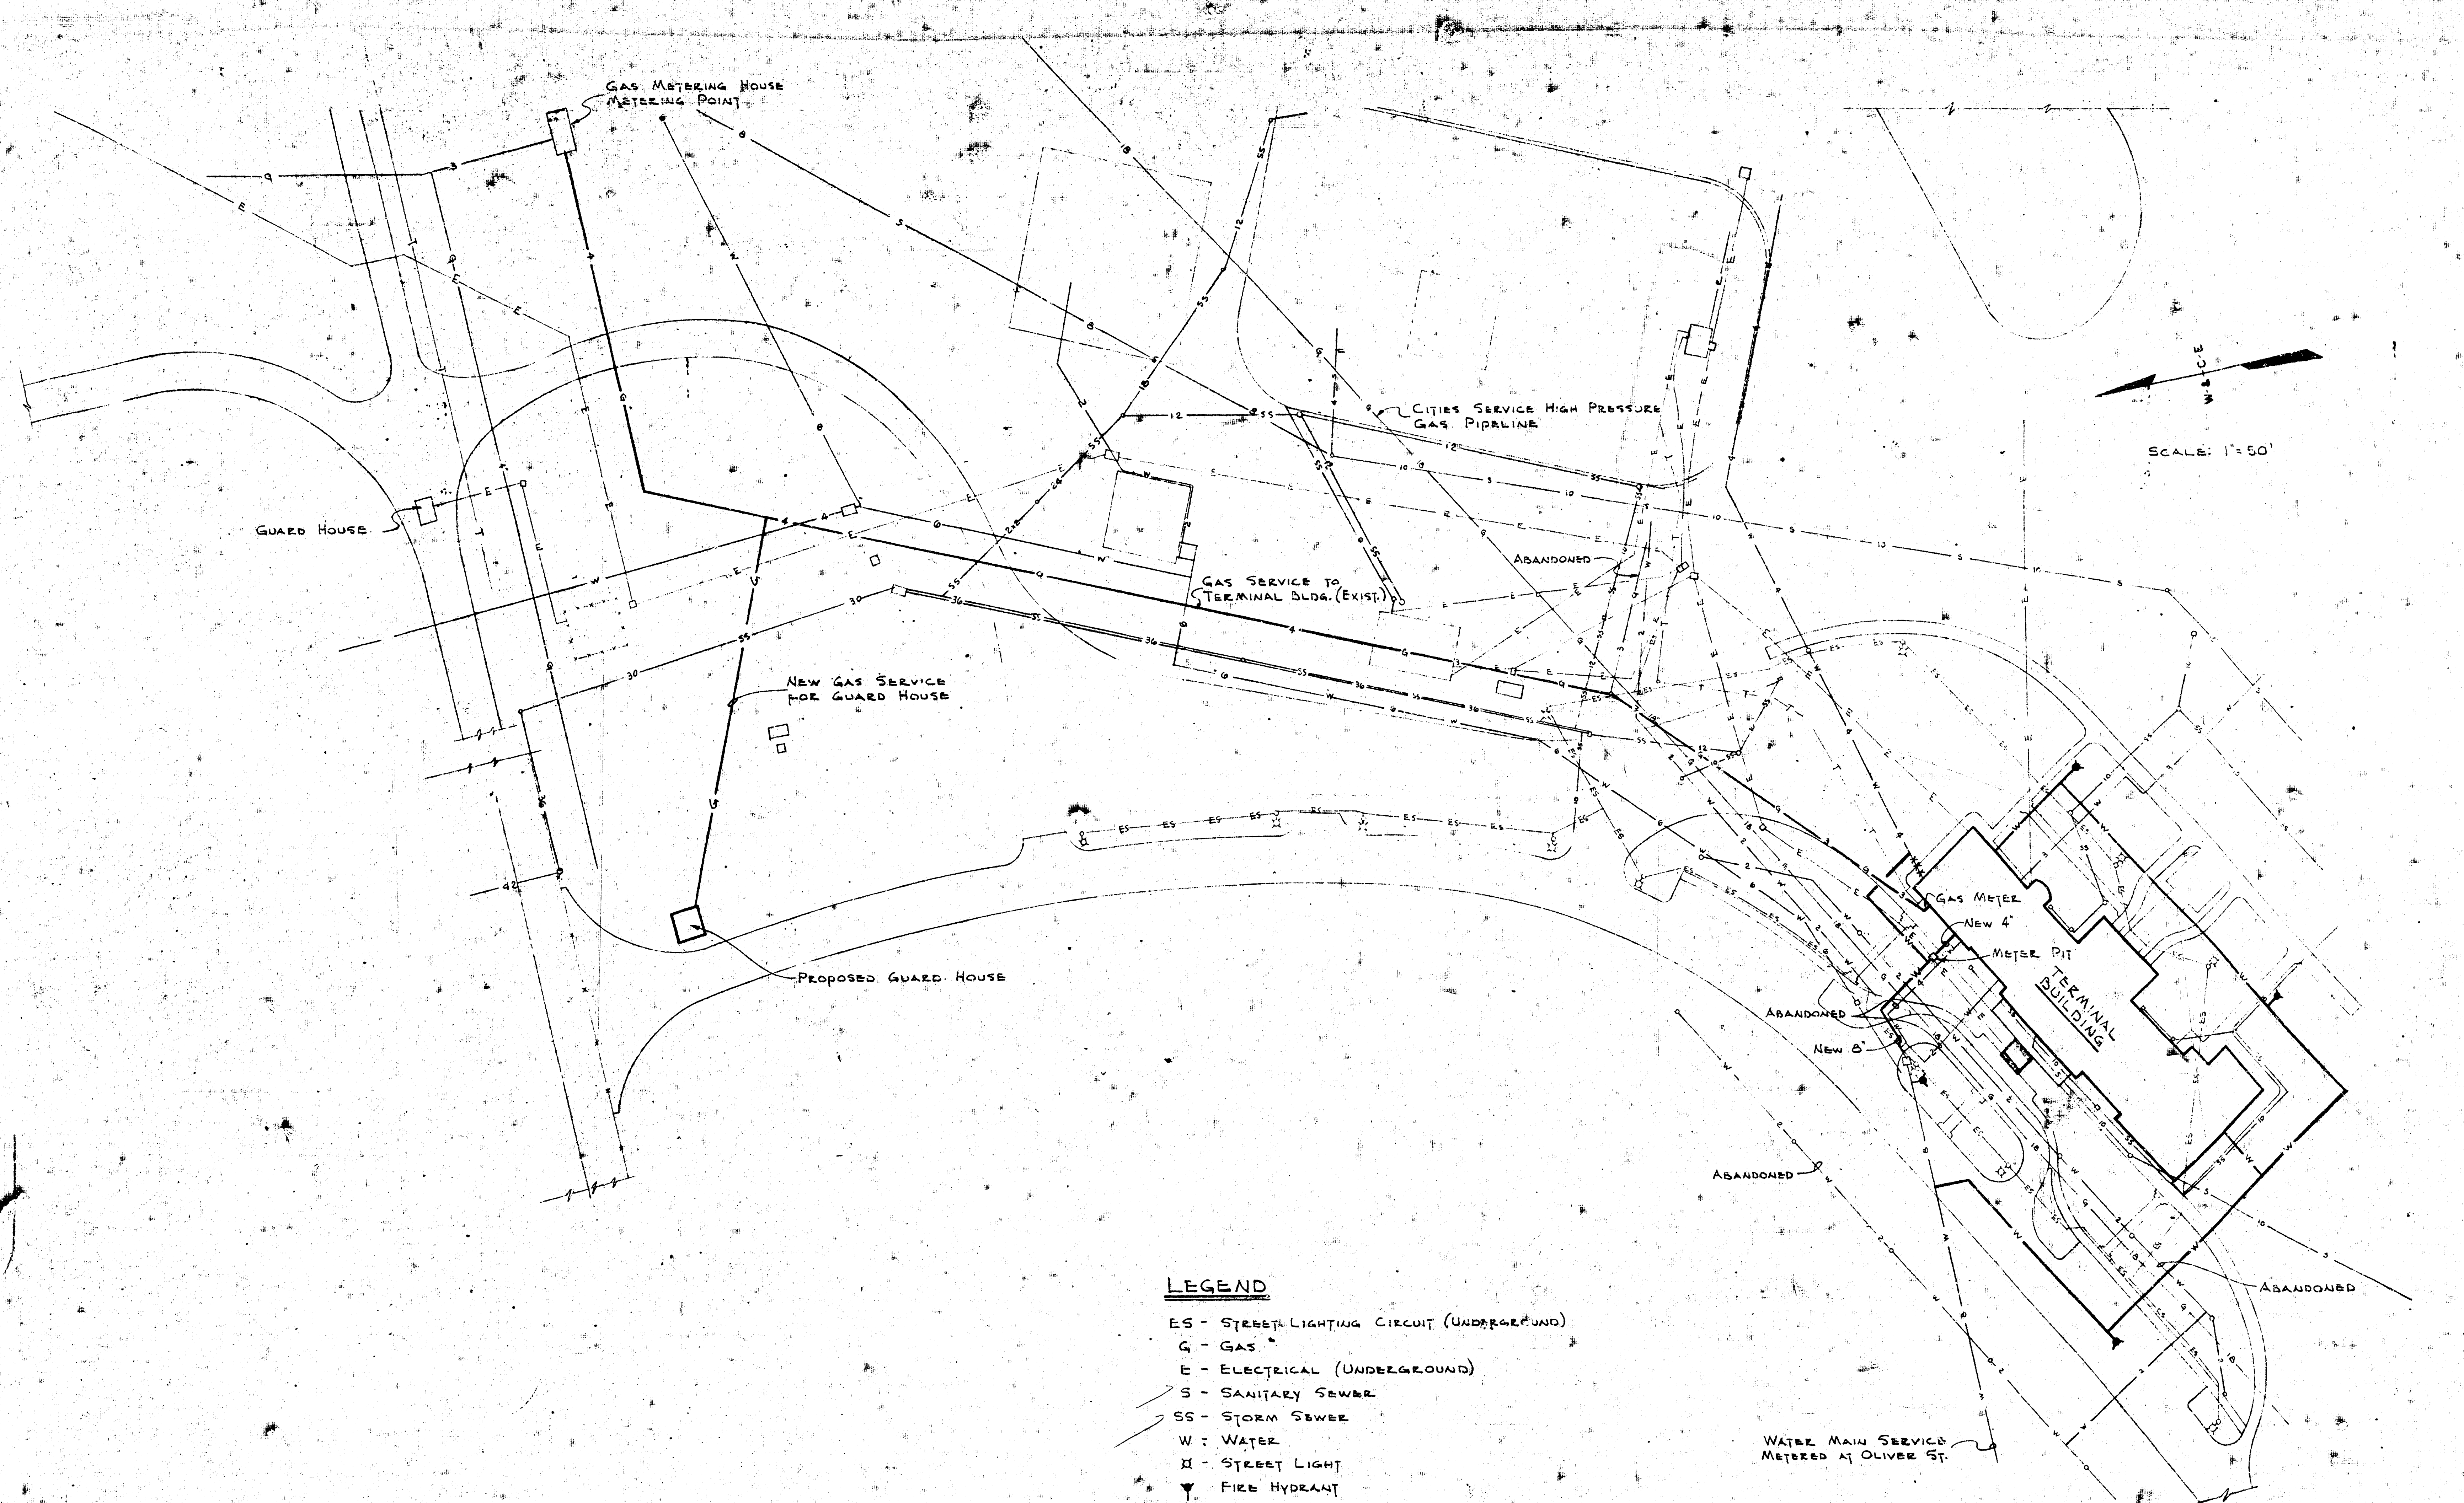

LEGEND

- ES - STREET LIGHTING CIRCUIT (UNDERGROUND)
- G - GAS
- E - ELECTRICAL (UNDERGROUND)
- S - SANITARY SEWER
- SS - STORM SEWER
- W - WATER
- X - STREET LIGHT
- ▼ - FIRE HYDRANT

PRELIMINARY DRAWING

A. M. C. PROJECT NO.
BOEING AIRPLANE COMPANY
WICHITA, KANSAS
IMPROVEMENT OF PLANT FACILITIES

GOVERNMENT AIRCRAFT ASSEMBLY PLANT NO. 13

TERMINAL BUILDING
UTILITY SERVICES

WILSON & COMPANY, ENGINEERS & ARCHITECTS
WICHITA, KANSAS
DRAWN BY: W. E. D.
DATE: 28 JULY 1958
CHECKED BY: E. A. M.
SHEET 5 OF 6
DRAWING NO. 5

BOEING AIRPLANE COMPANY WICHITA, KANSAS	AIR FORCE PLANT REPRESENTATIVE	APPROVED BY: _____ DATE: _____	DATE	DESCRIPTION	BY	APPROVED
RECOMMENDED FOR APPROVAL	RECOMMENDED BY: _____ DATE: _____	CHIEF, PREPAREDNESS BRANCH INDUSTRIAL & RESOURCE DIVISION HEADQUARTERS AIR MATERIAL COMMAND				

