


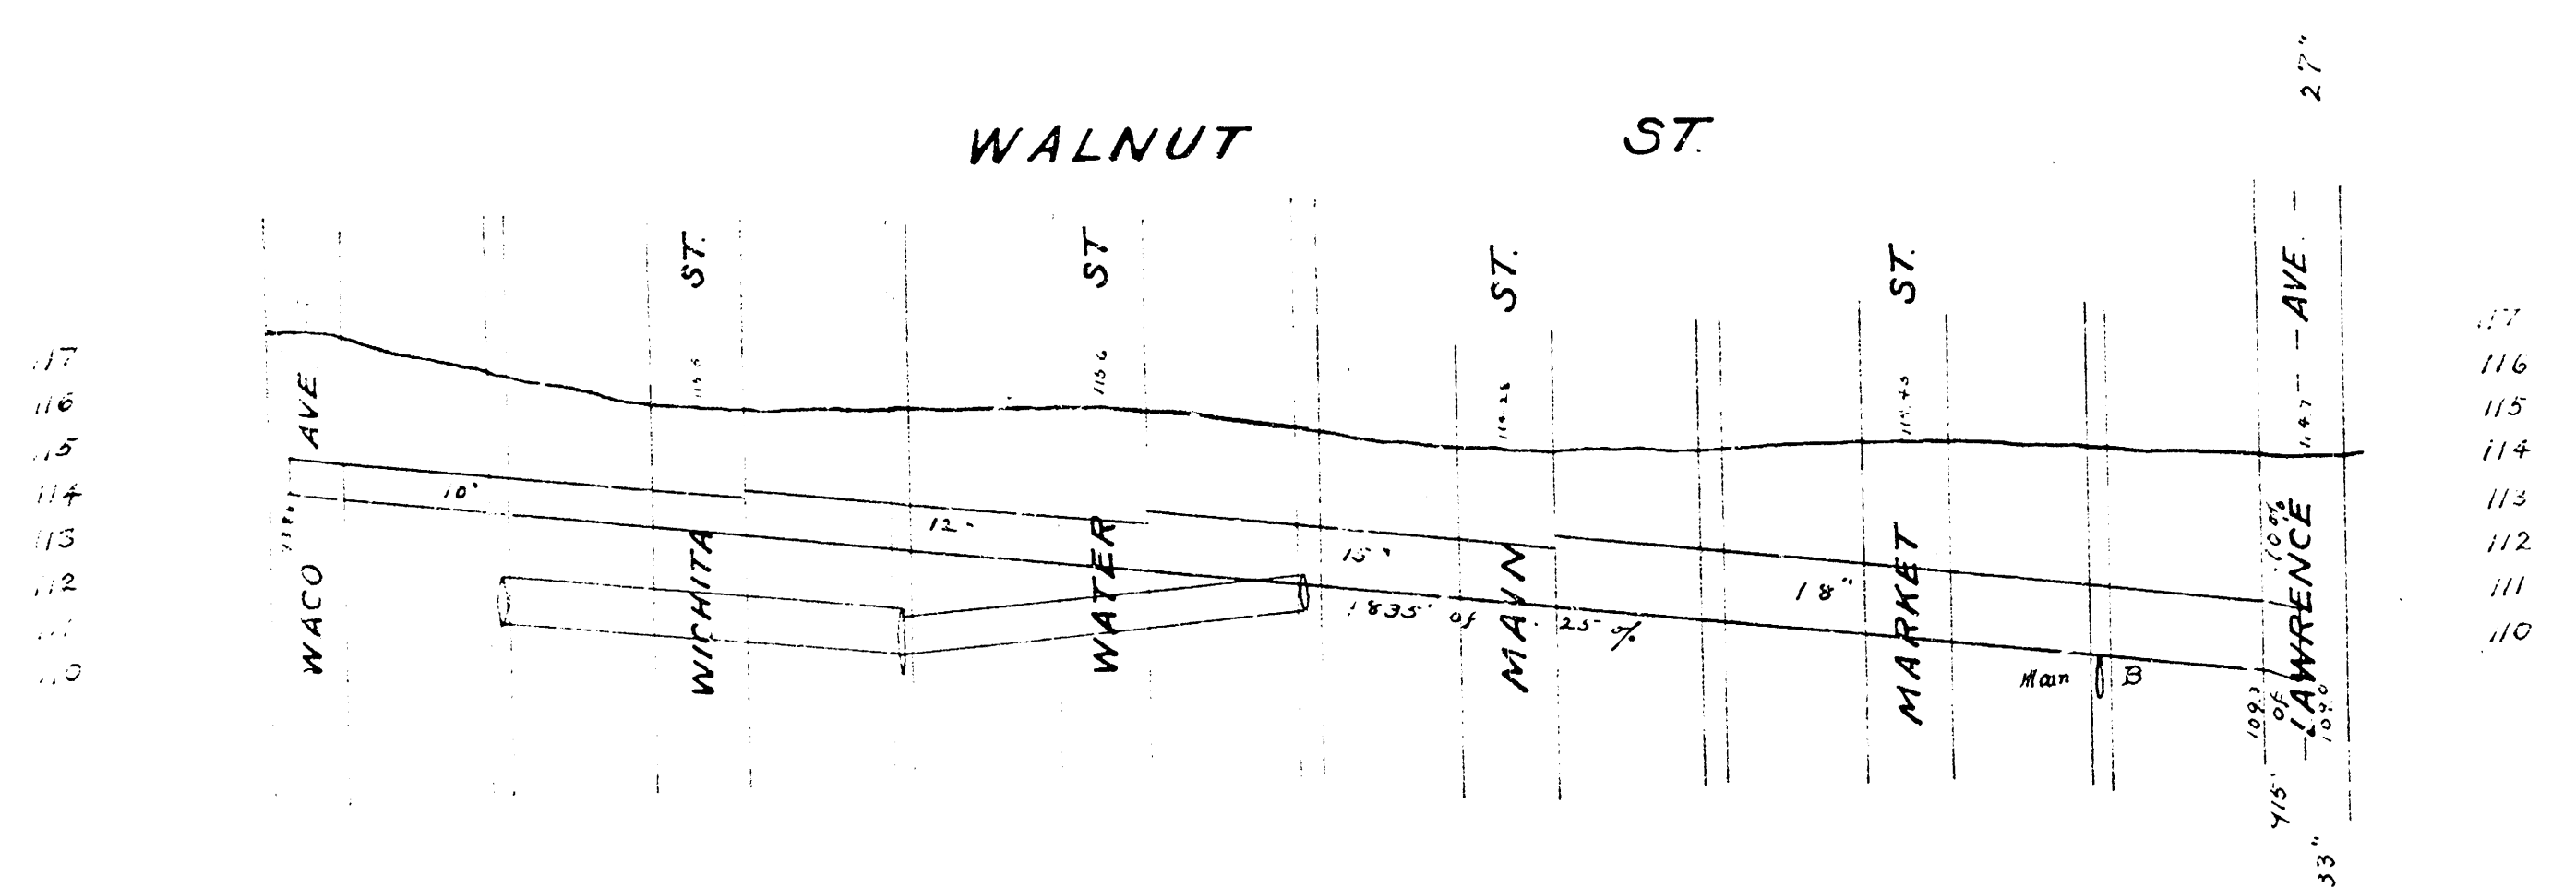
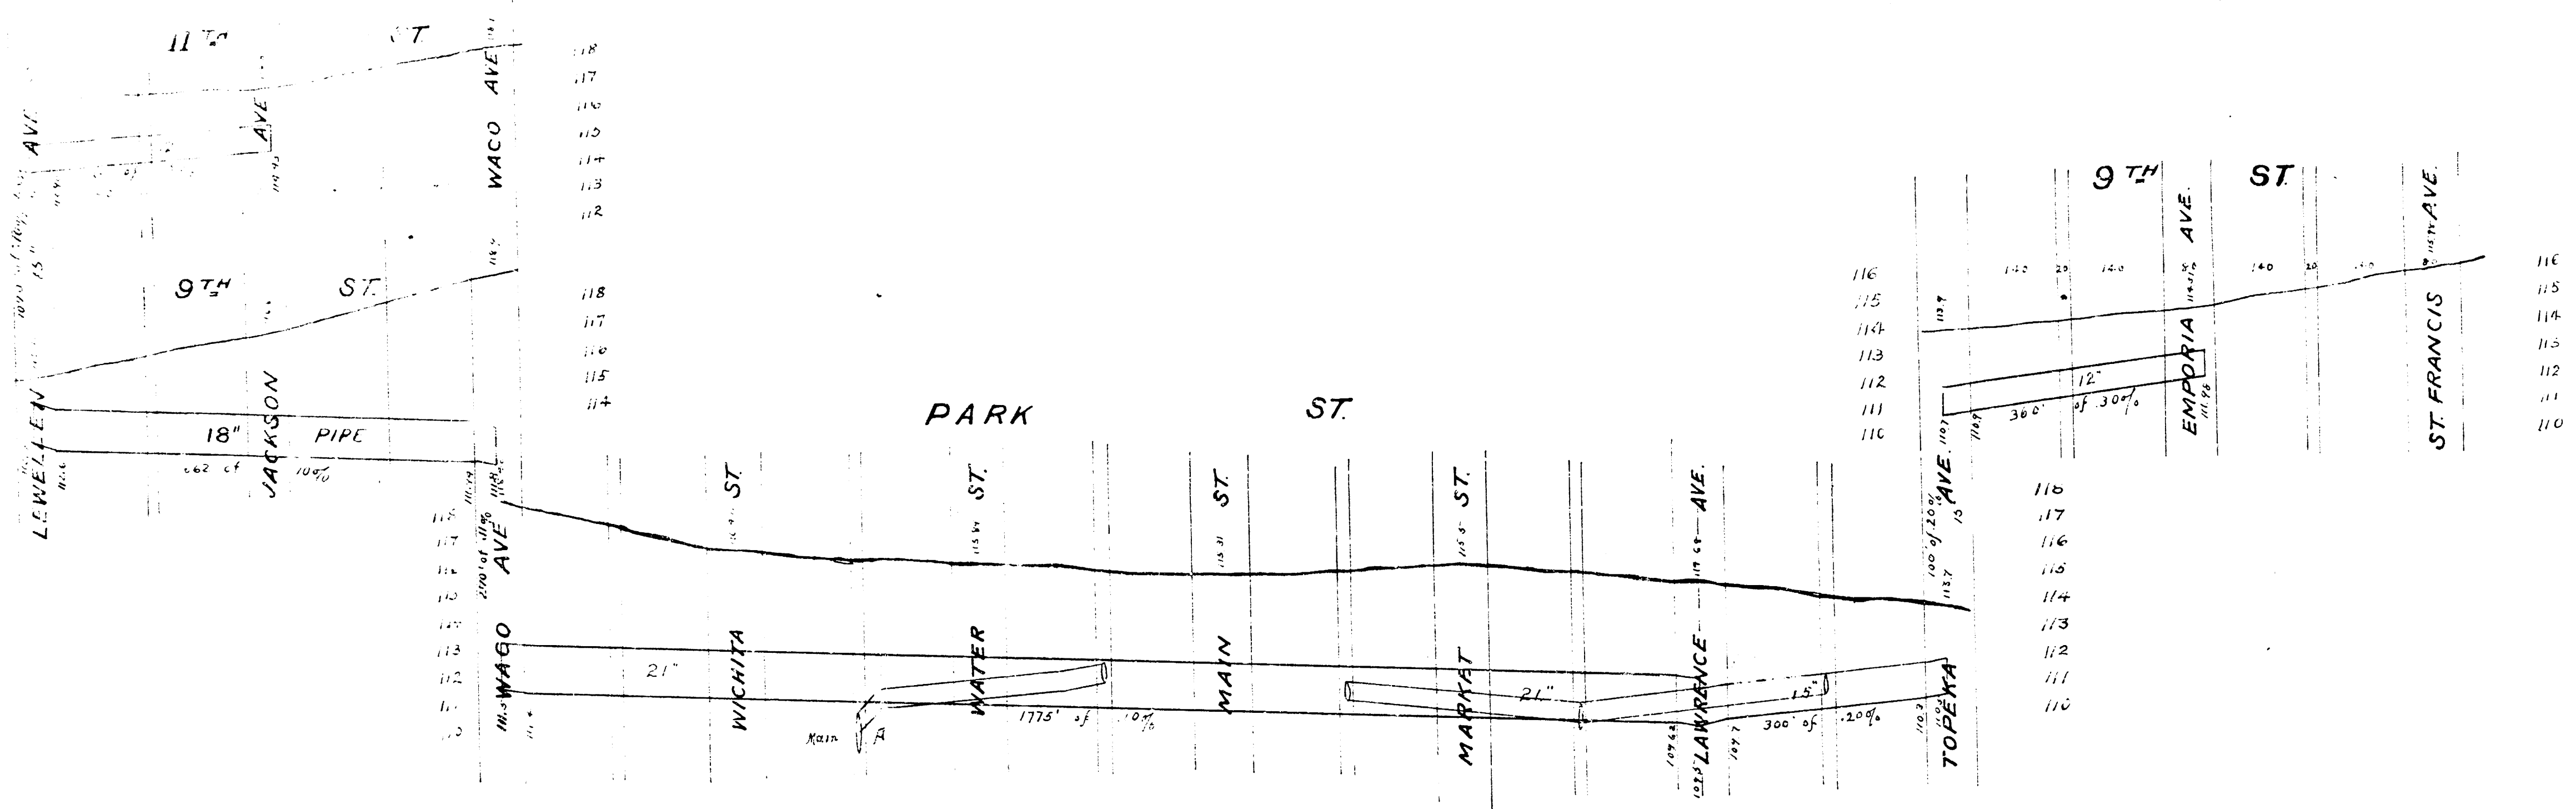


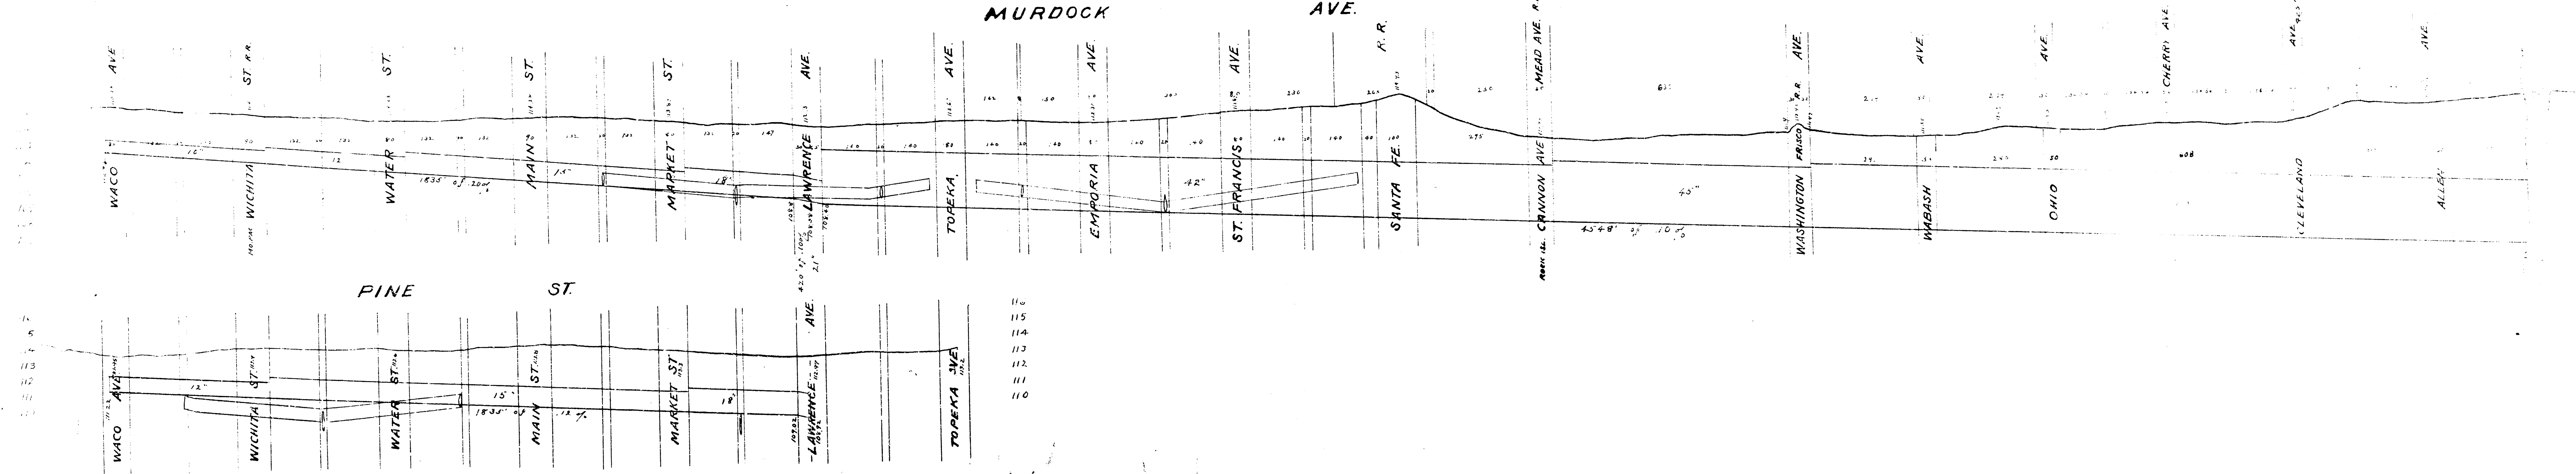

Murdock Ave. Lateral

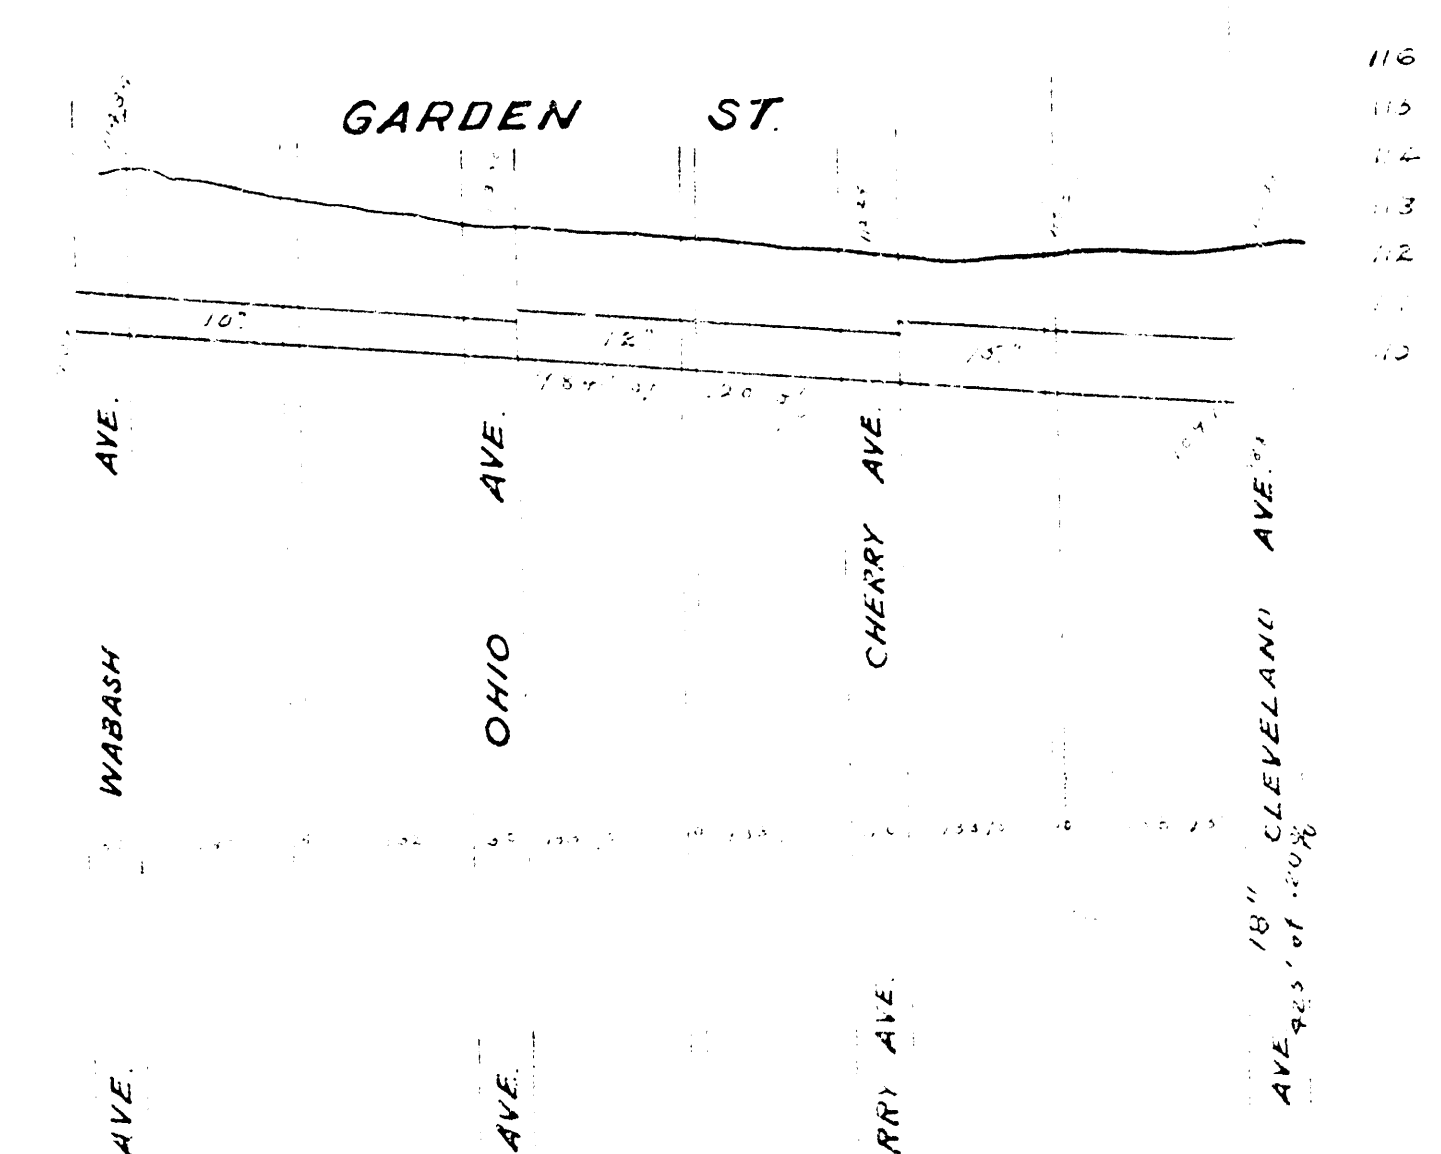

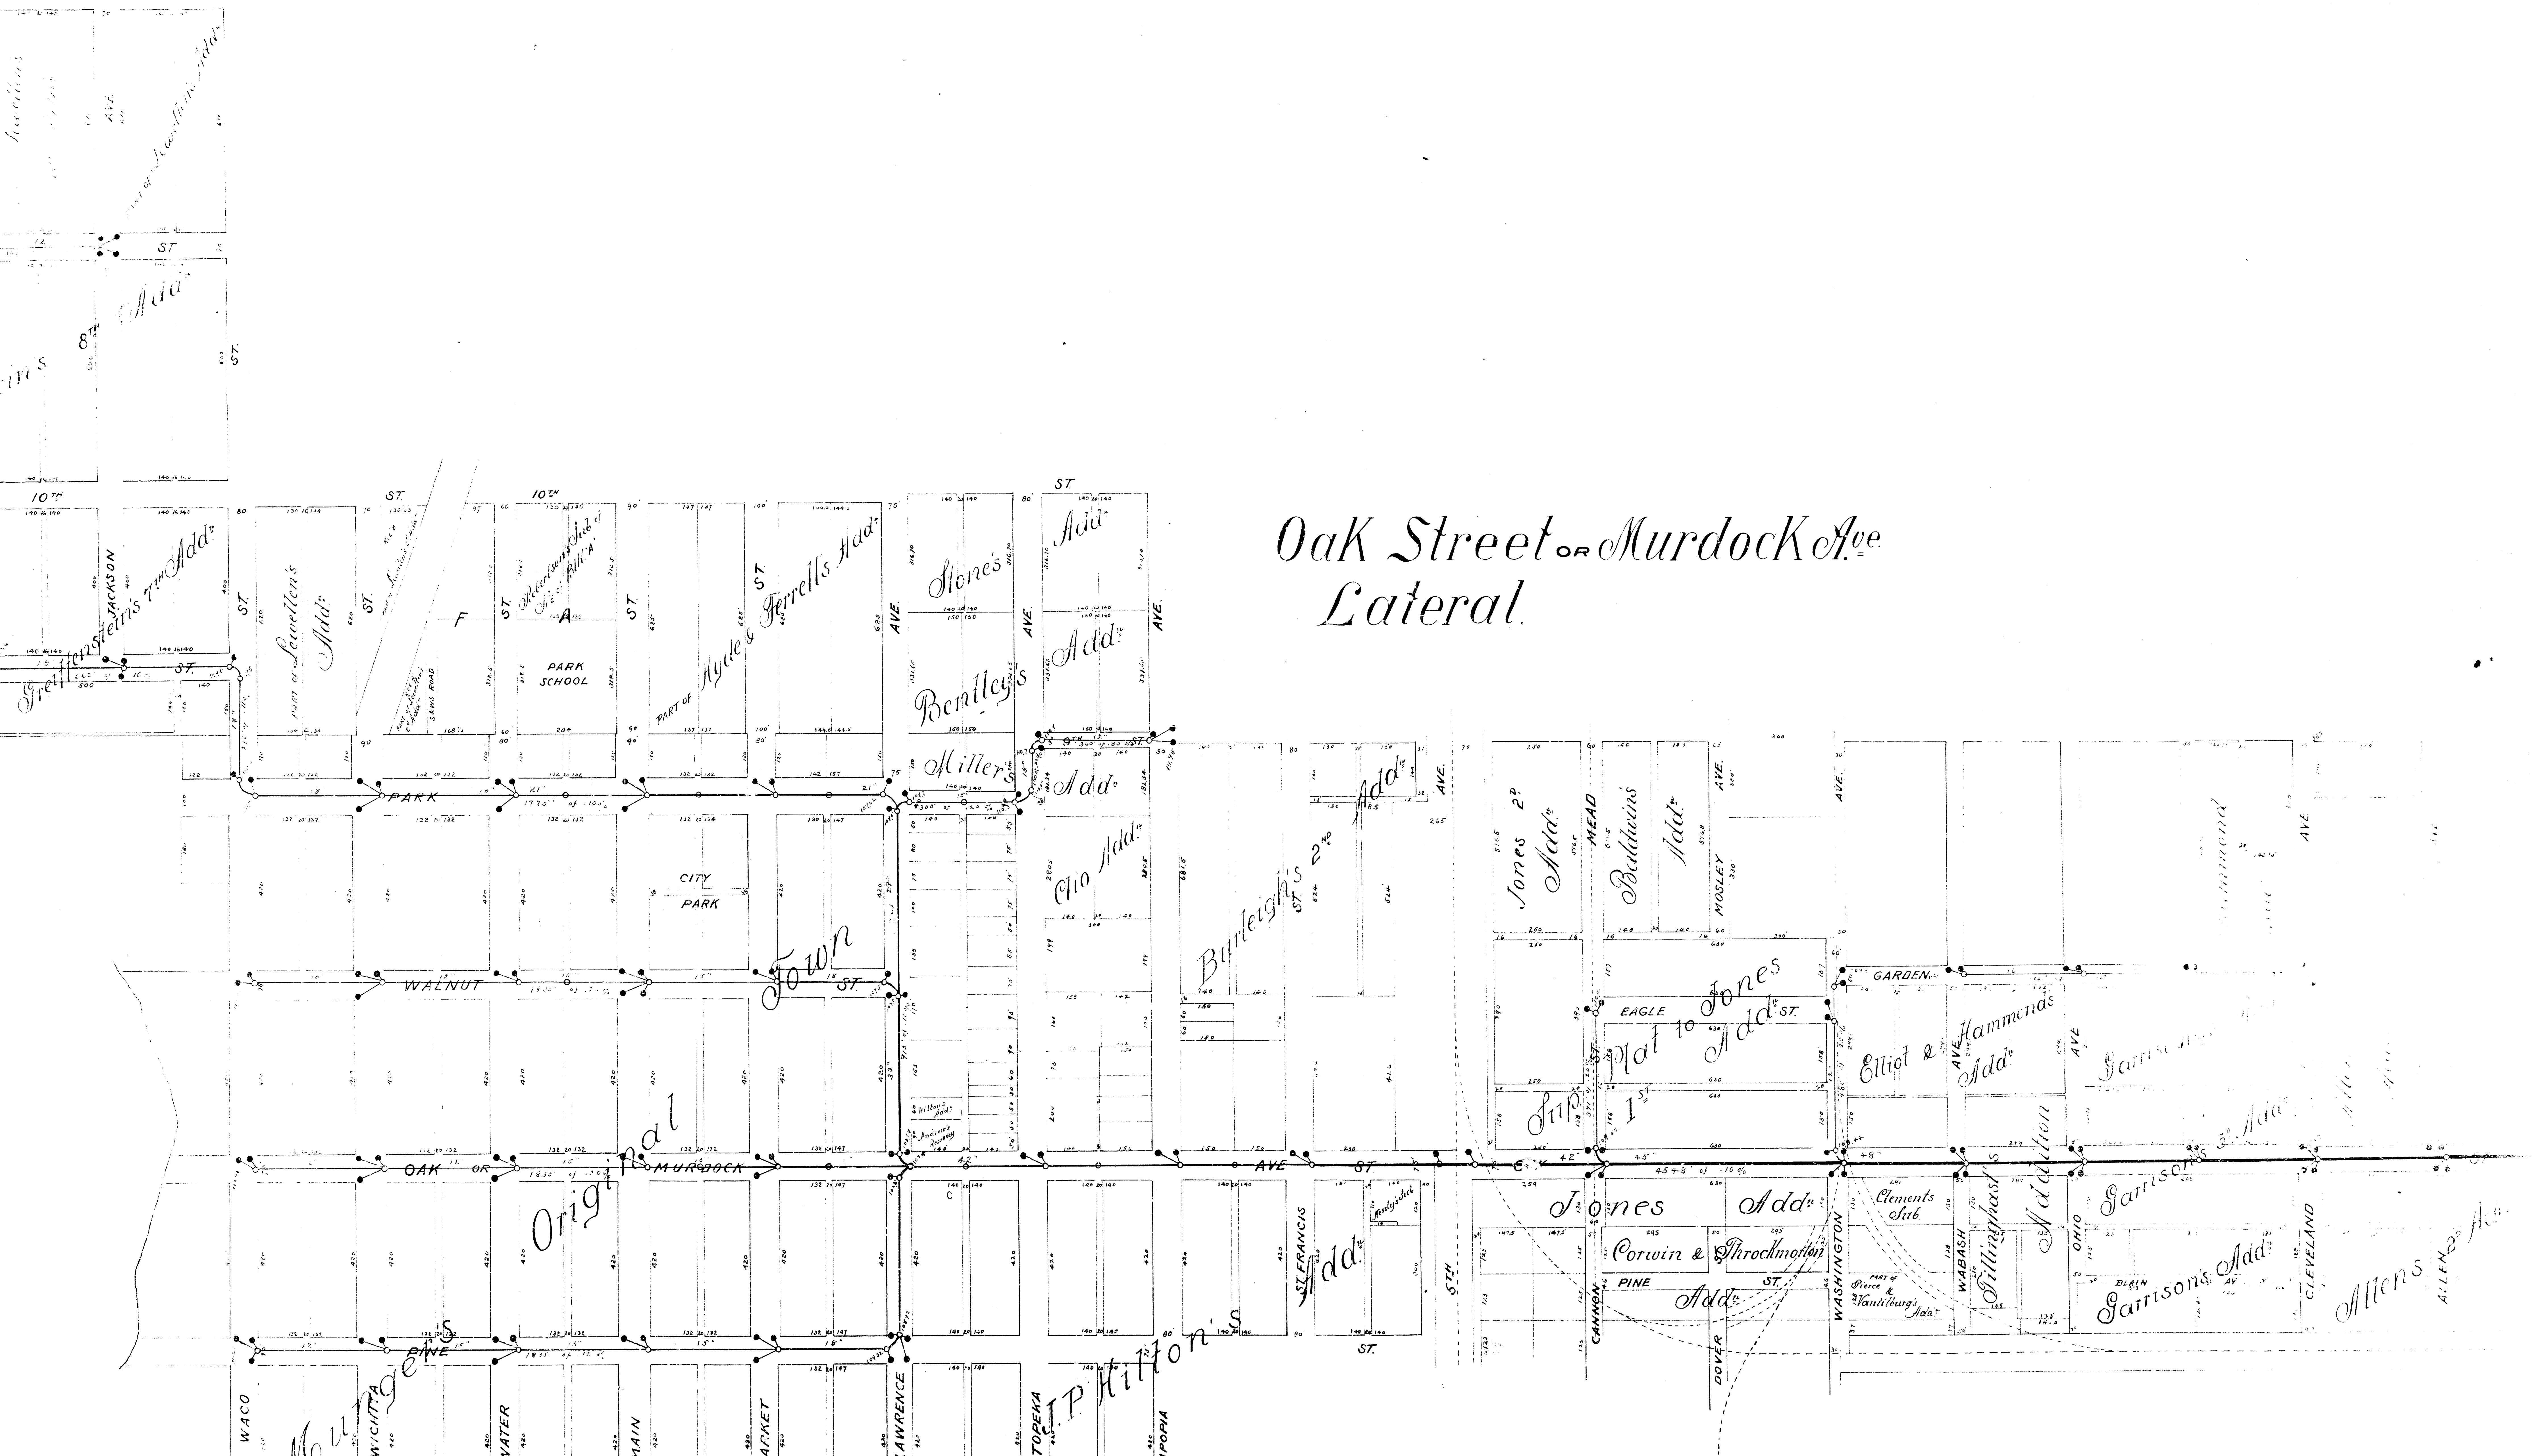

Oak Street OR Murdock Ave.
Lateral.