


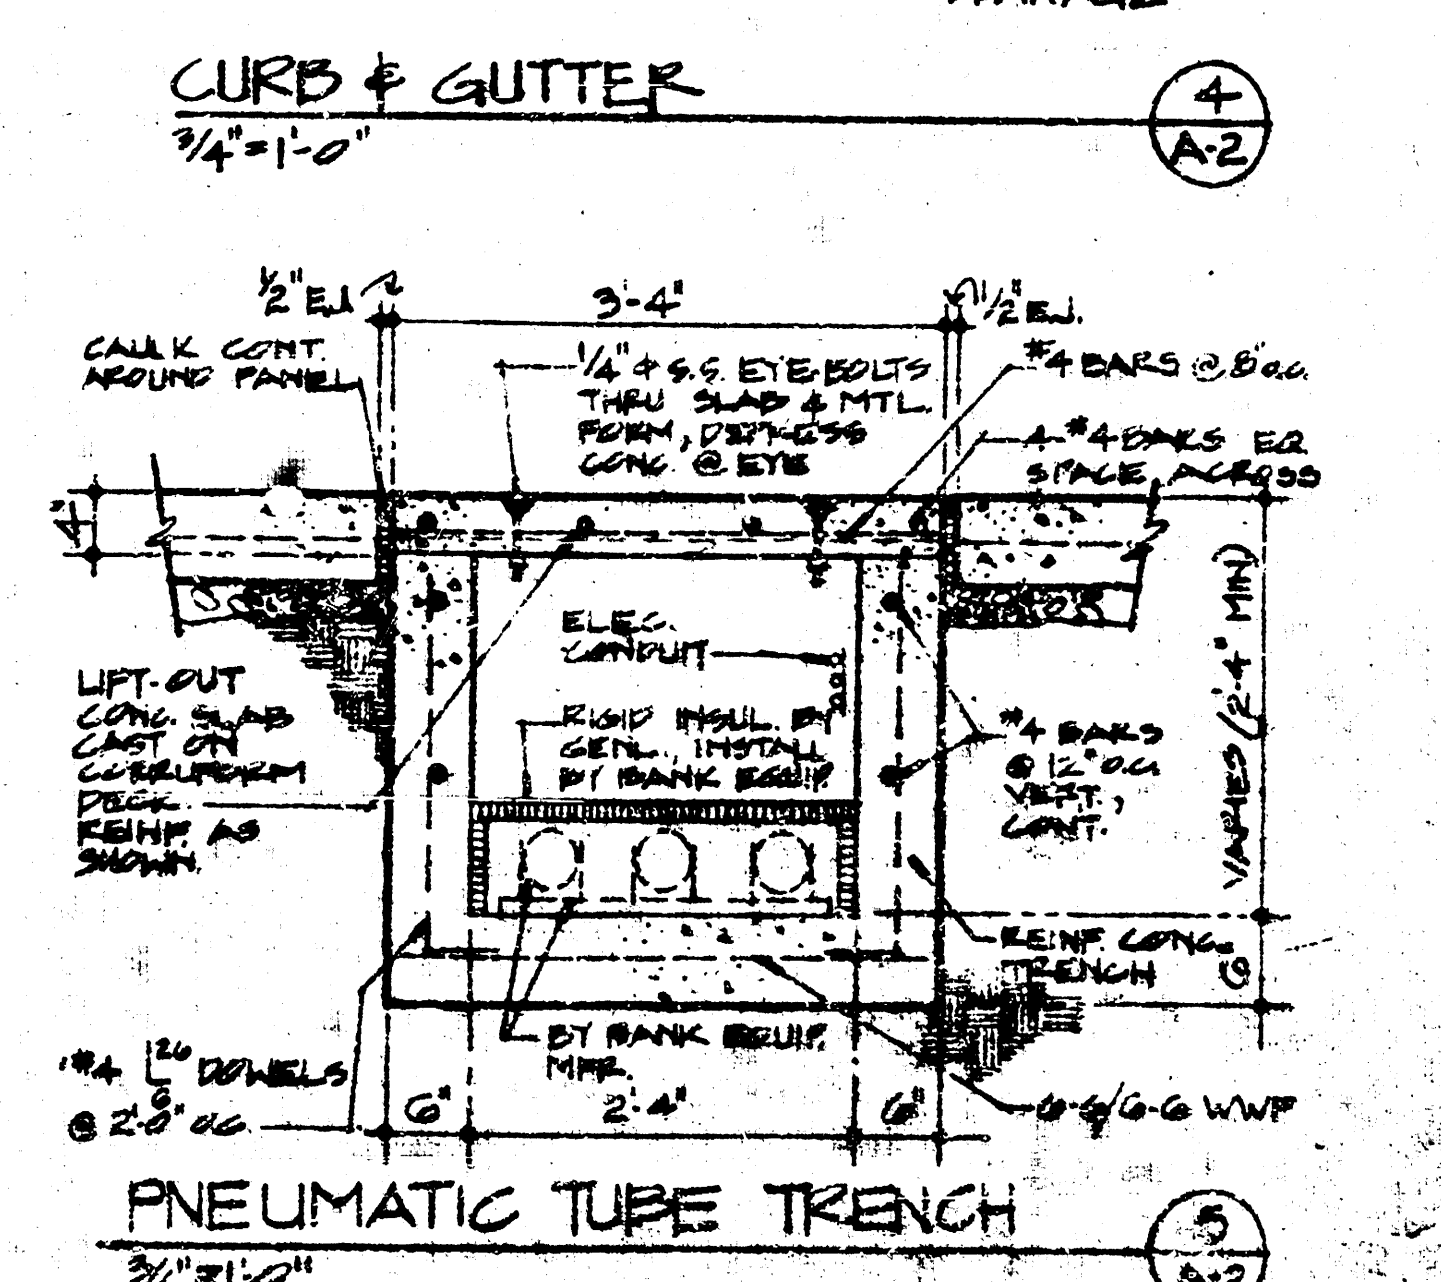
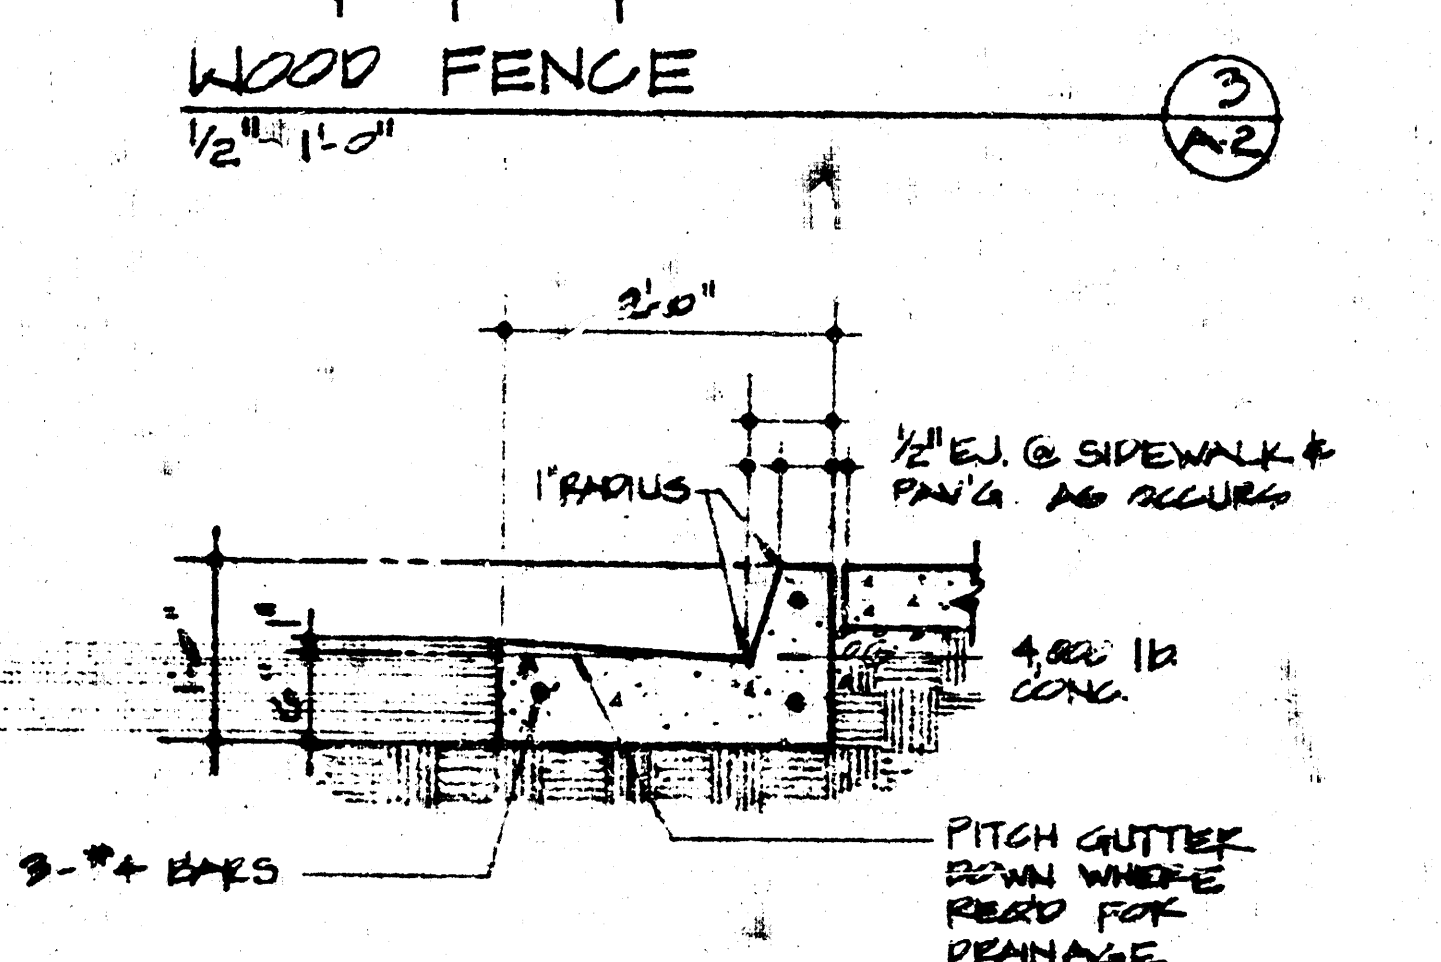
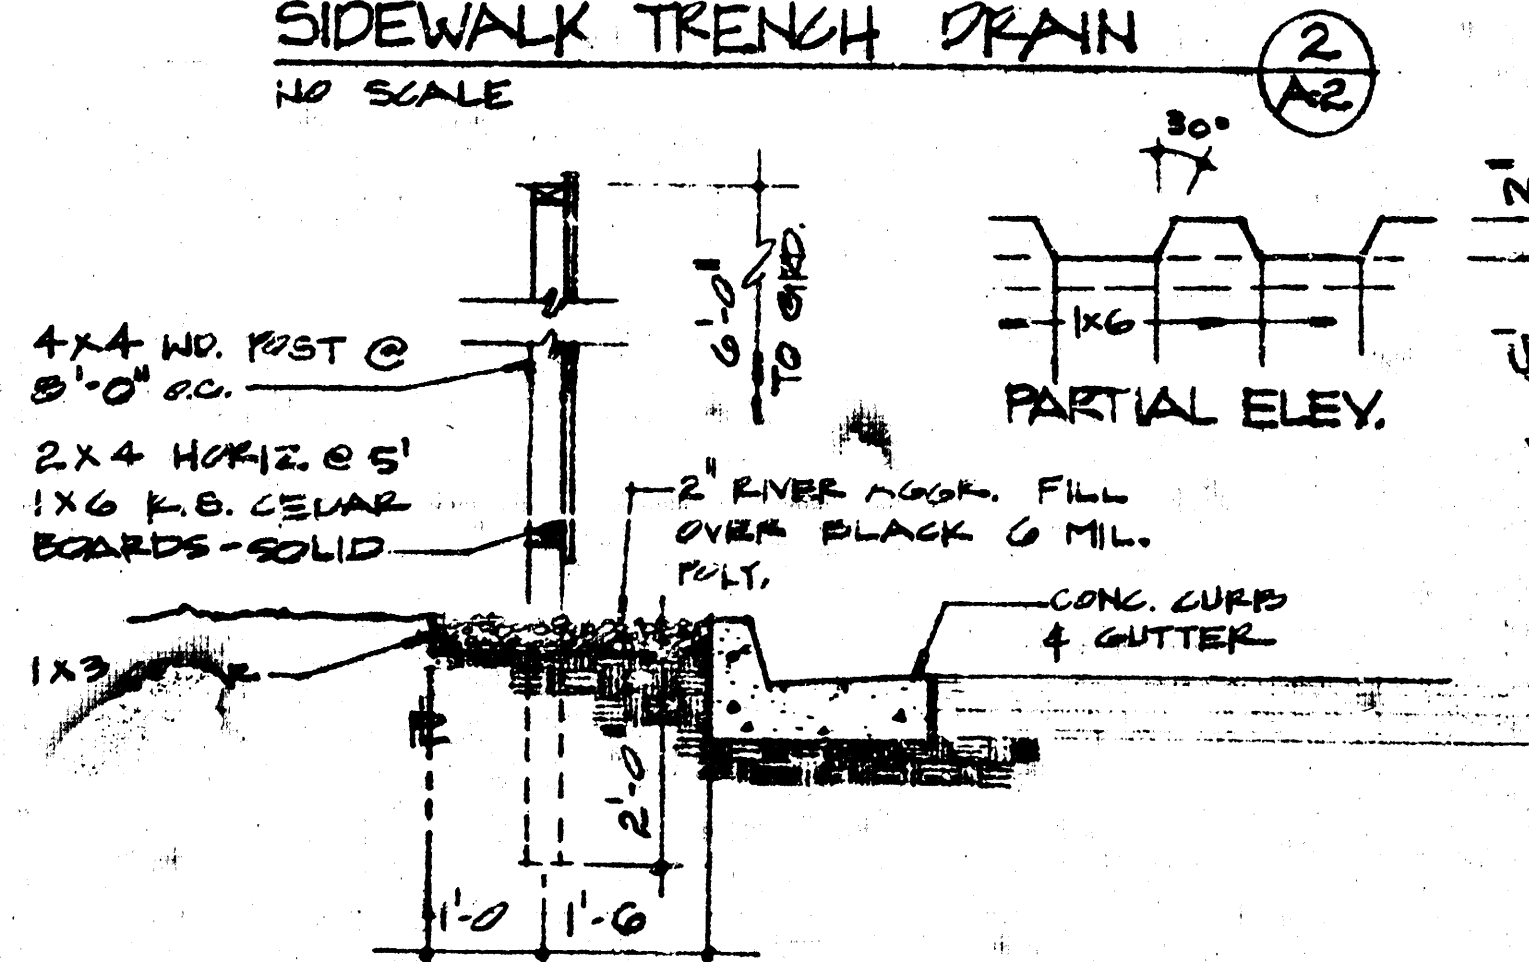
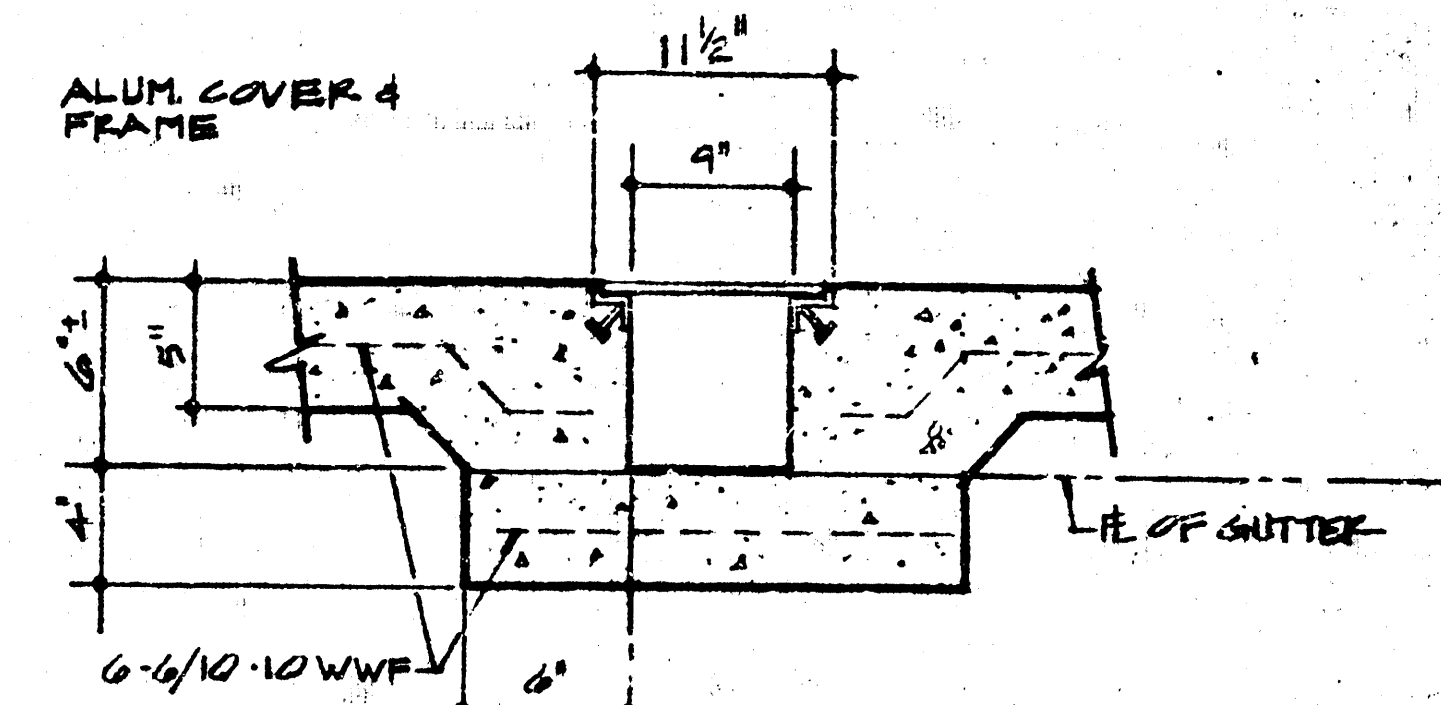
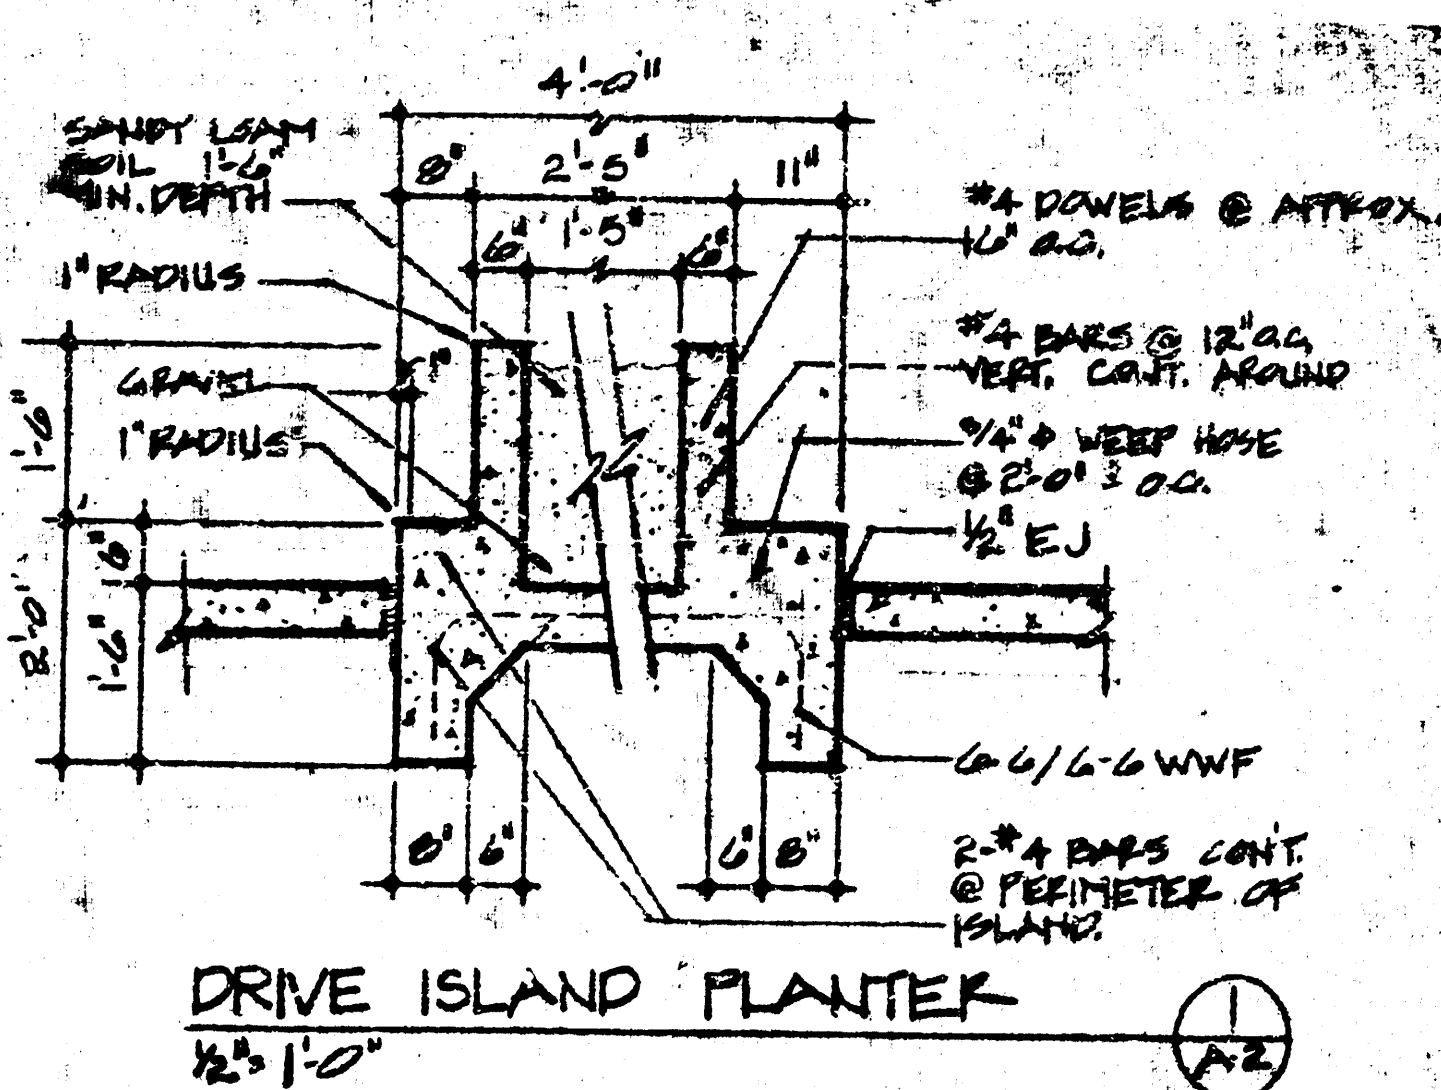
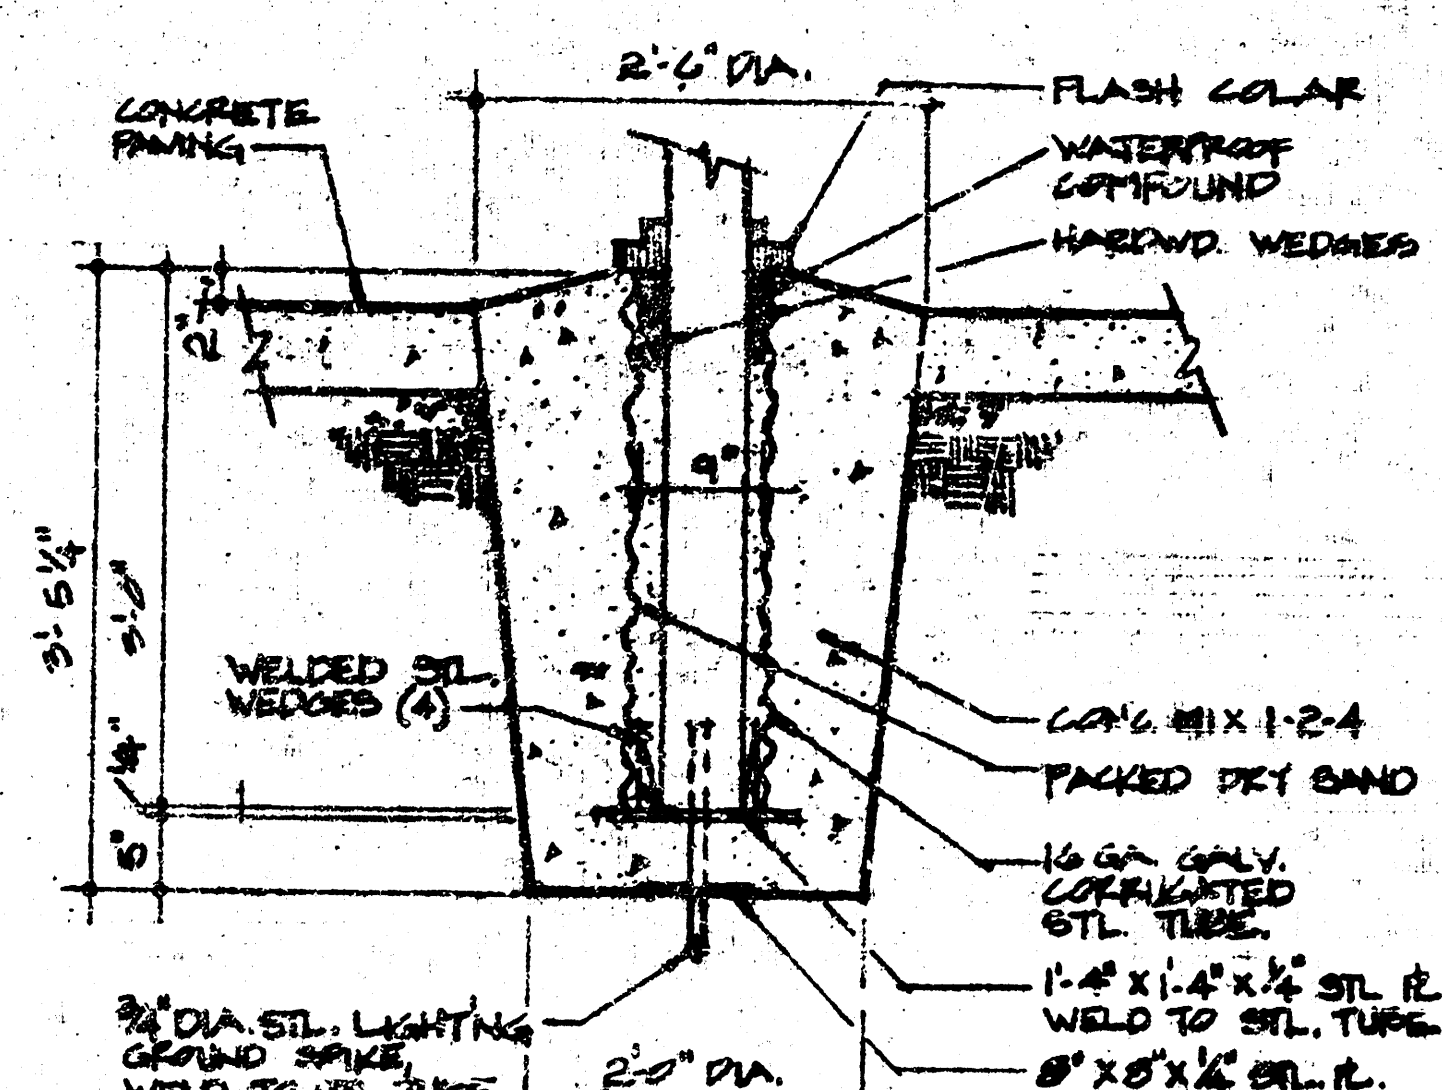


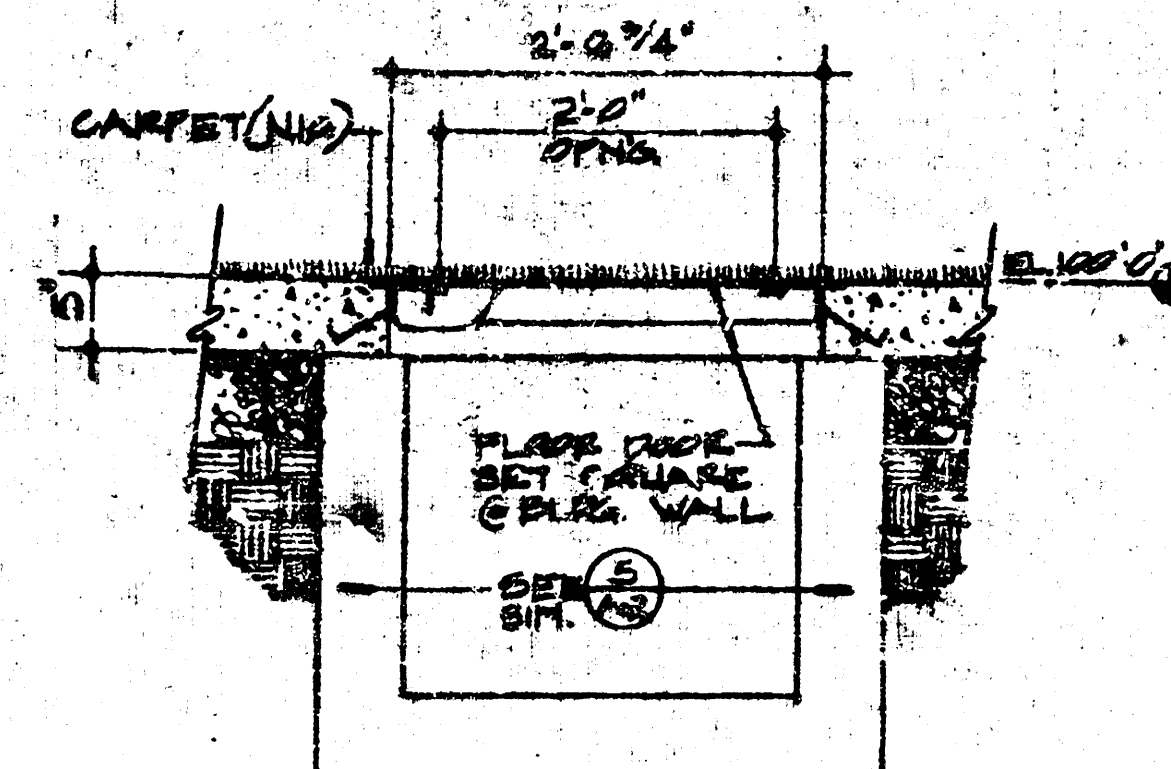


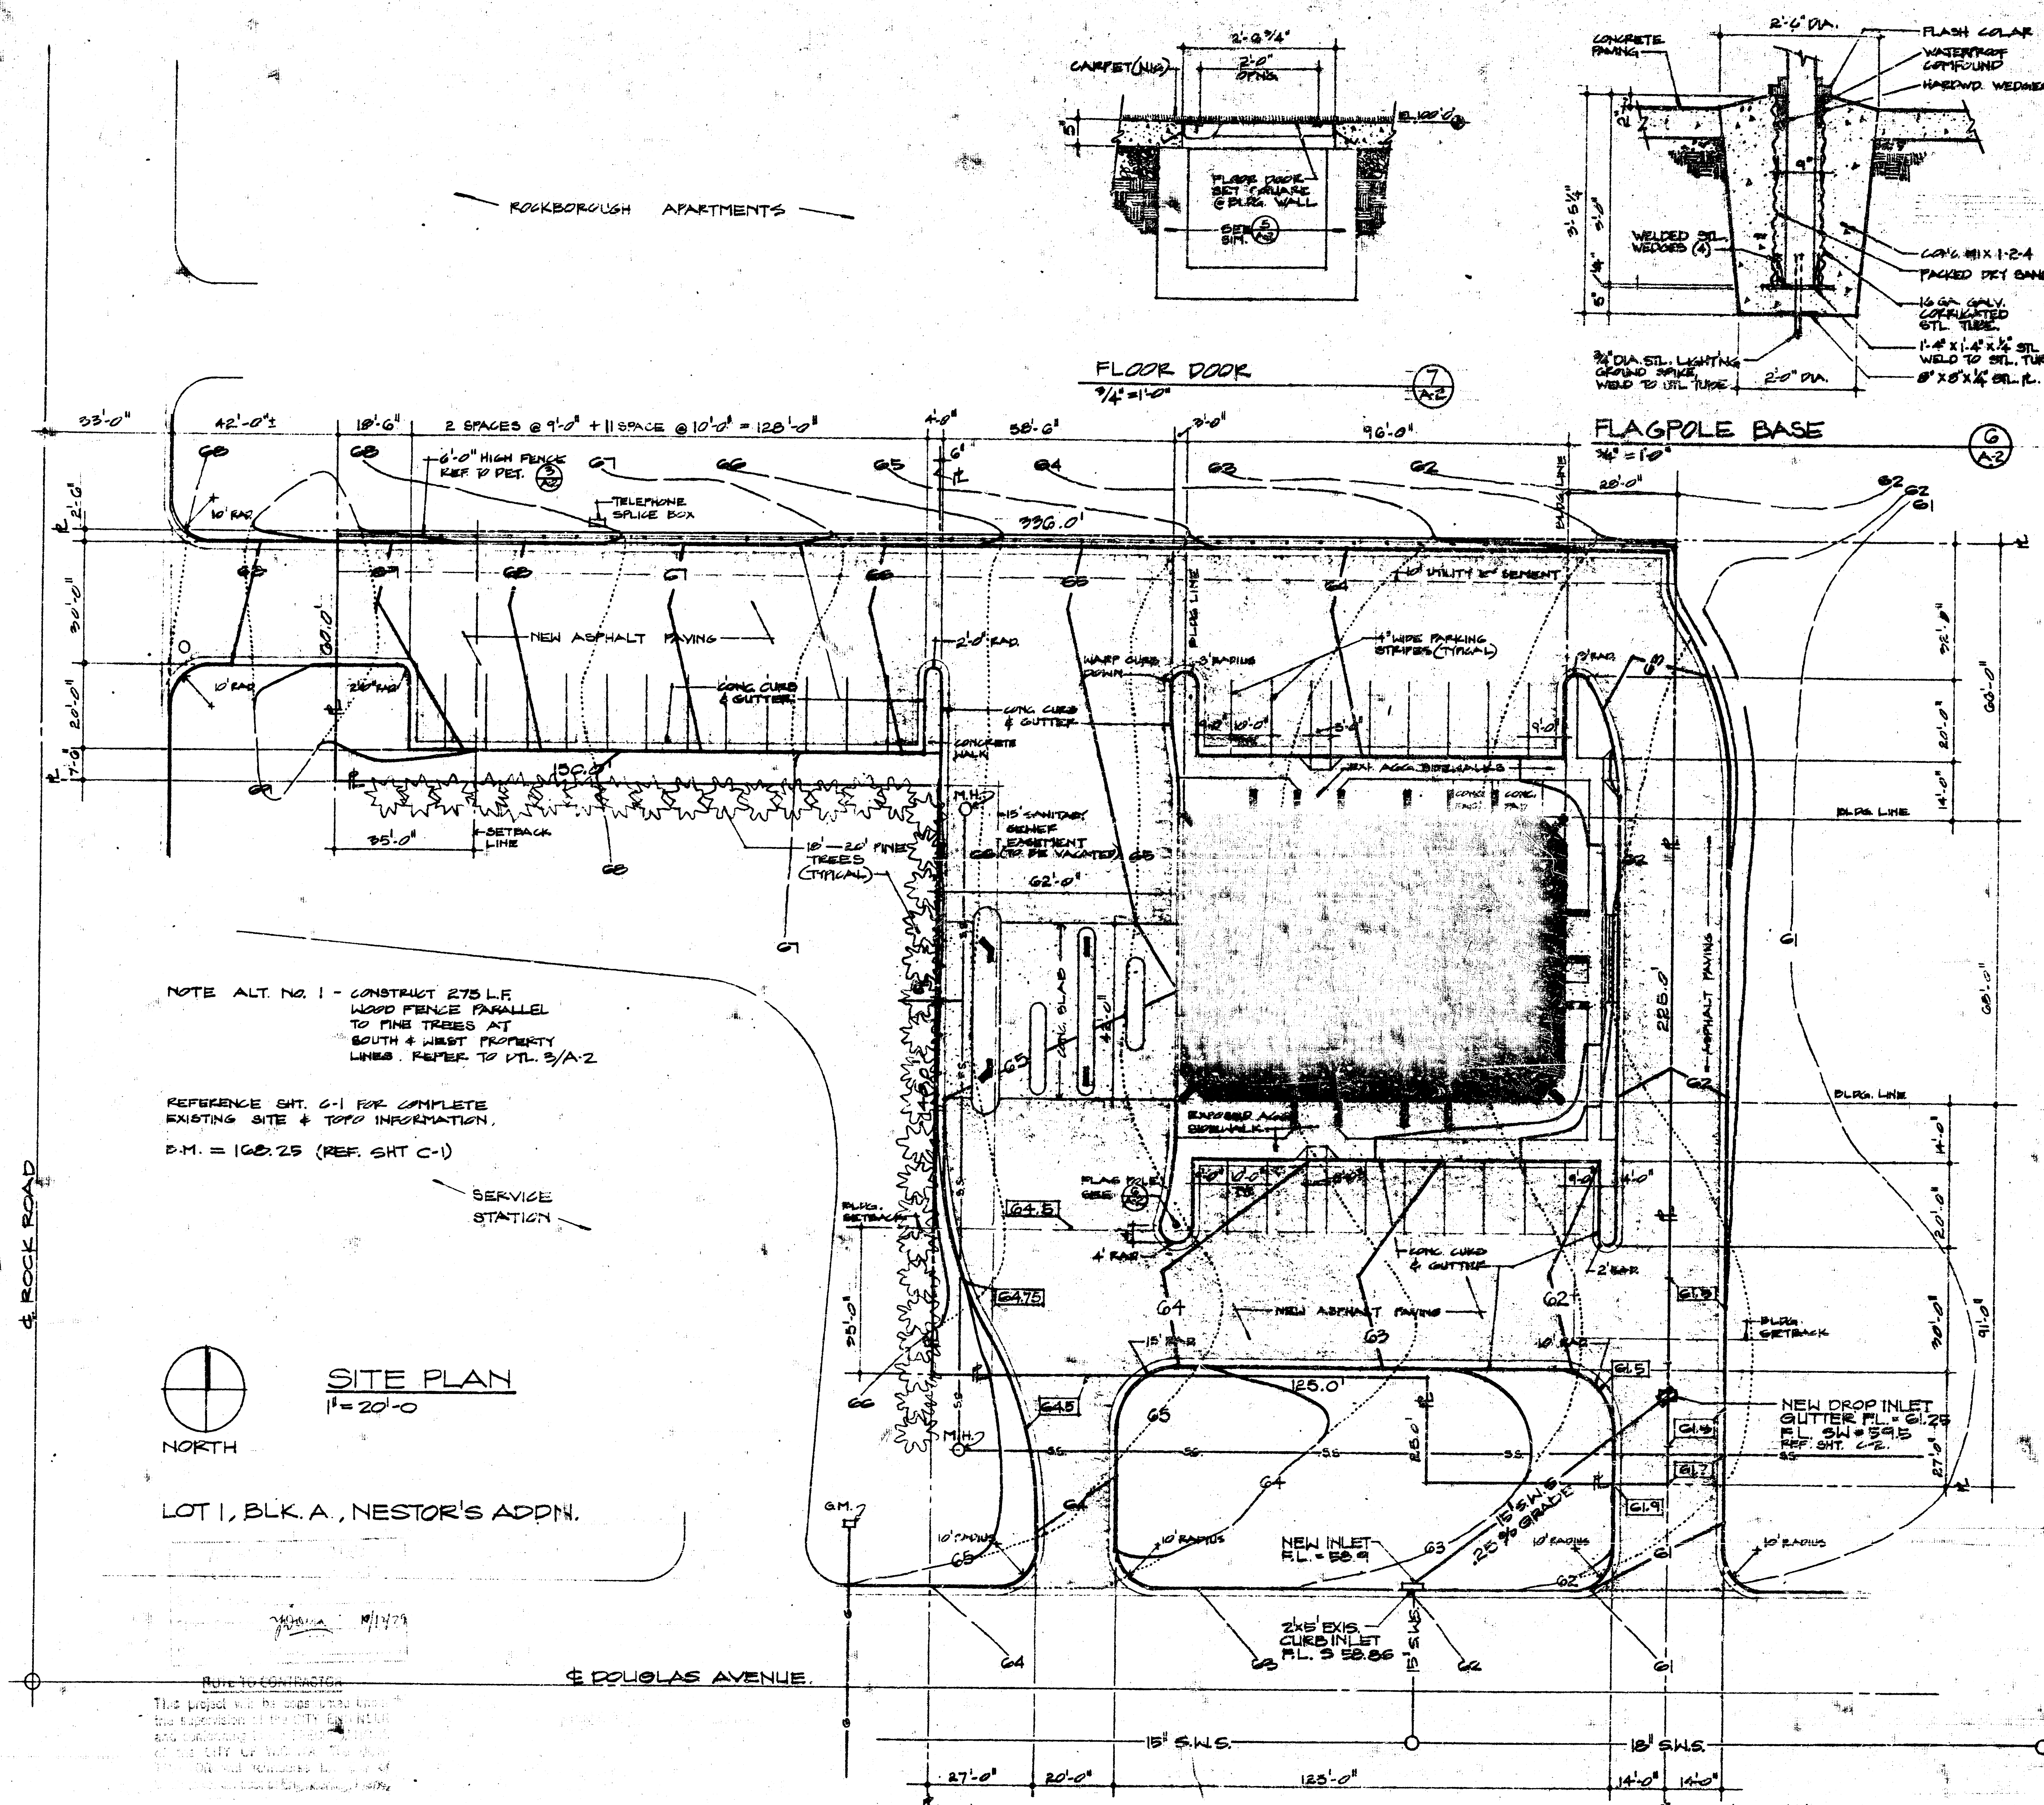


|      |           |  |
|------|-----------|--|
| PLAN | DATE      |  |
|      | BY        |  |
|      | REVIEWED  |  |
|      | NOTE BOOK |  |

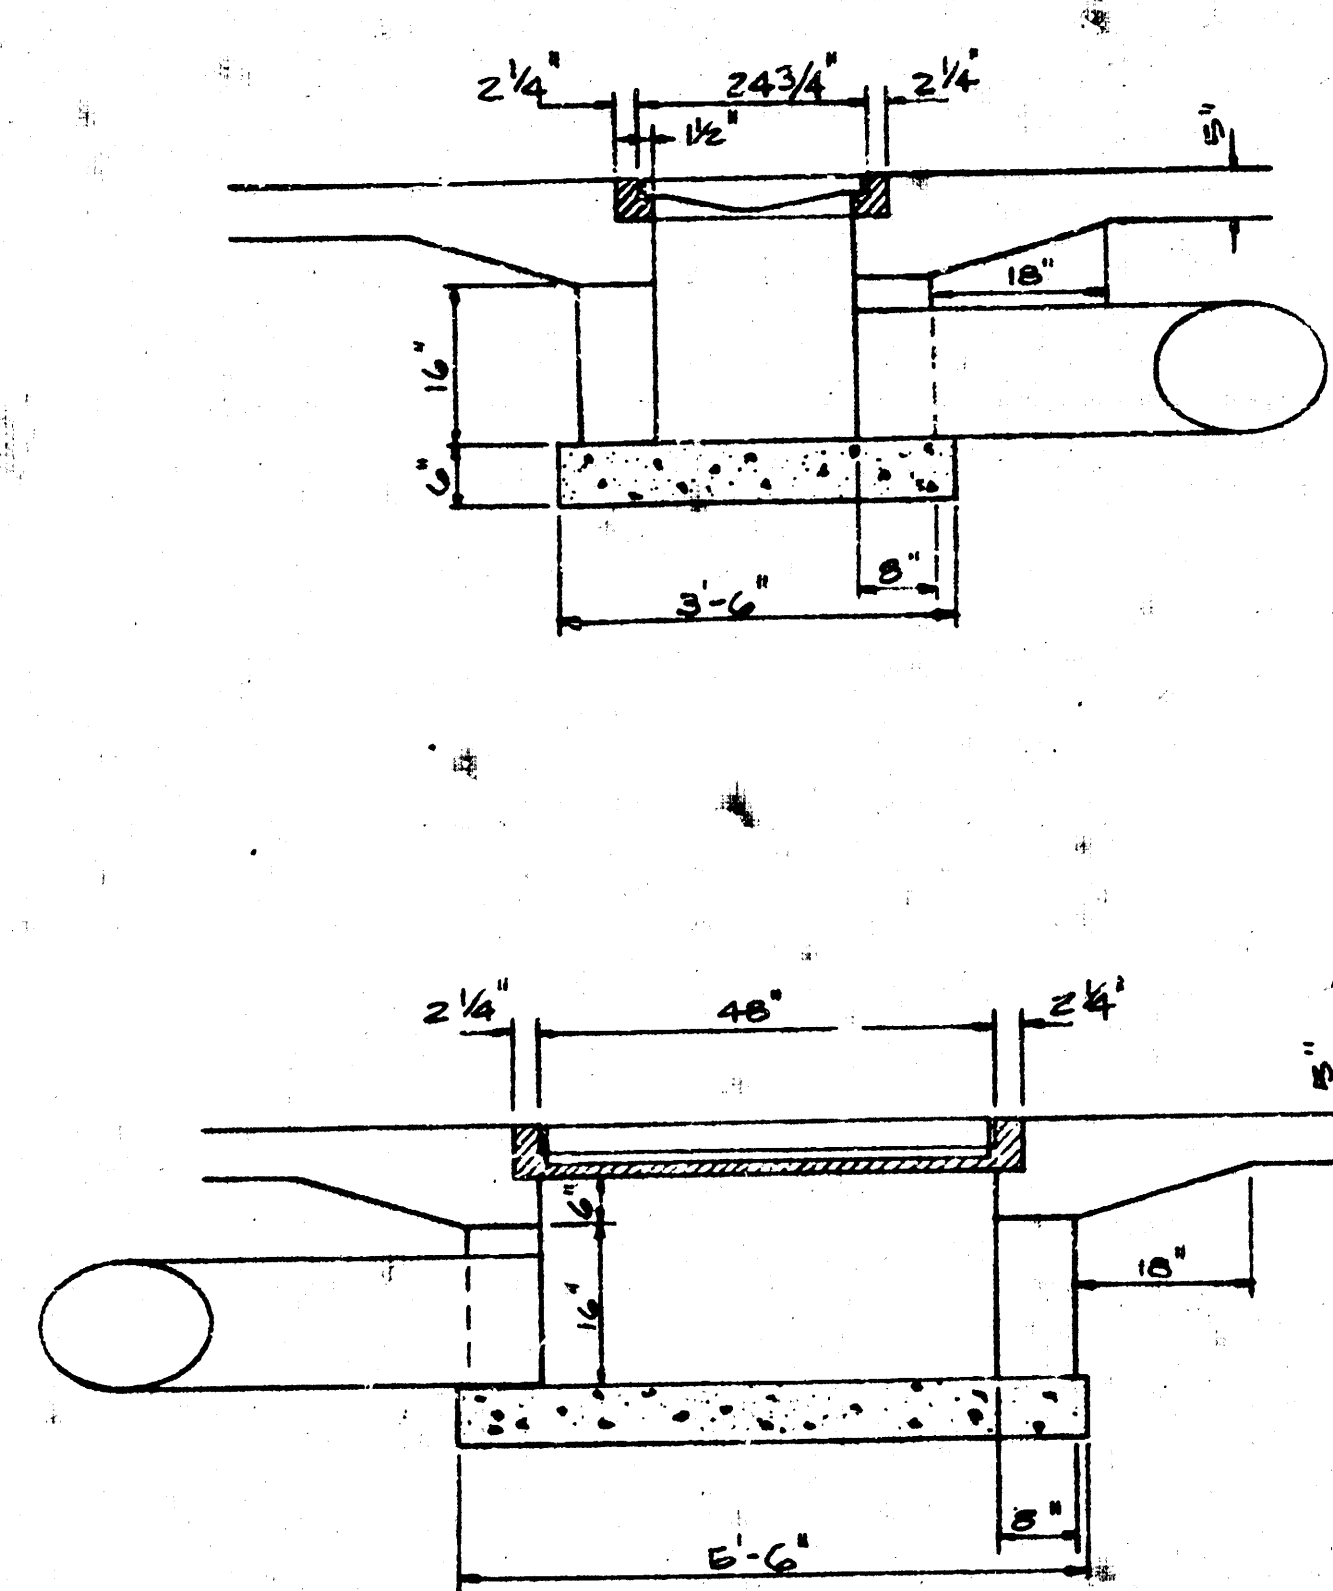

DROP INLET DETAILS  
SCALE: 1/2" = 1'-0"

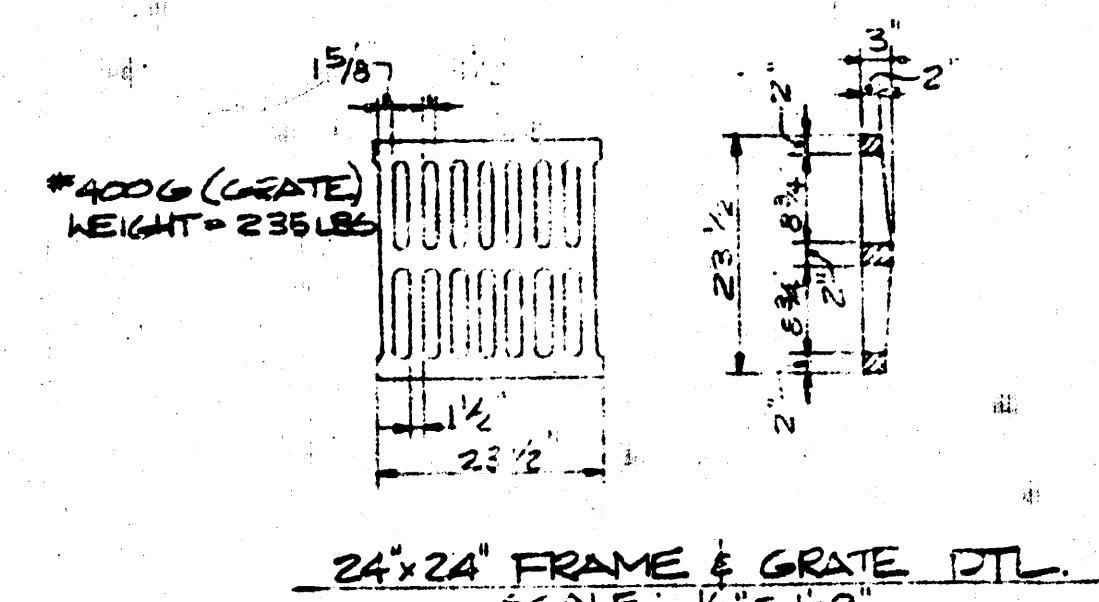


24x24 FRAME & GRATE DETAIL  
SCALE: 1/2" = 1'-0"

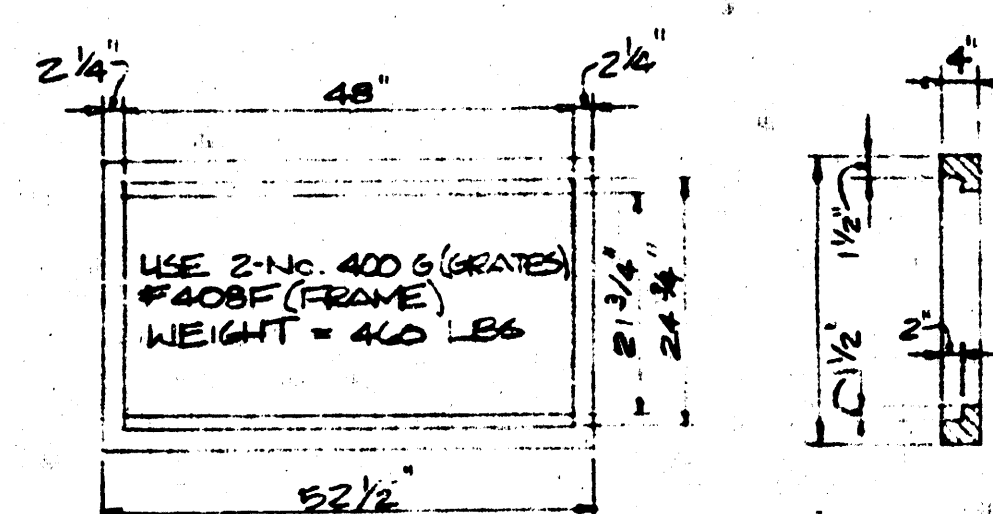

DOUBLE 24x24 FRAME DETAIL  
SCALE: 1/2" = 1'-0"

APPROVED FOR  
SUBMITTAL TO THE CITY ENGINEER  
DATE: 10/14/21  
BY: [Signature]

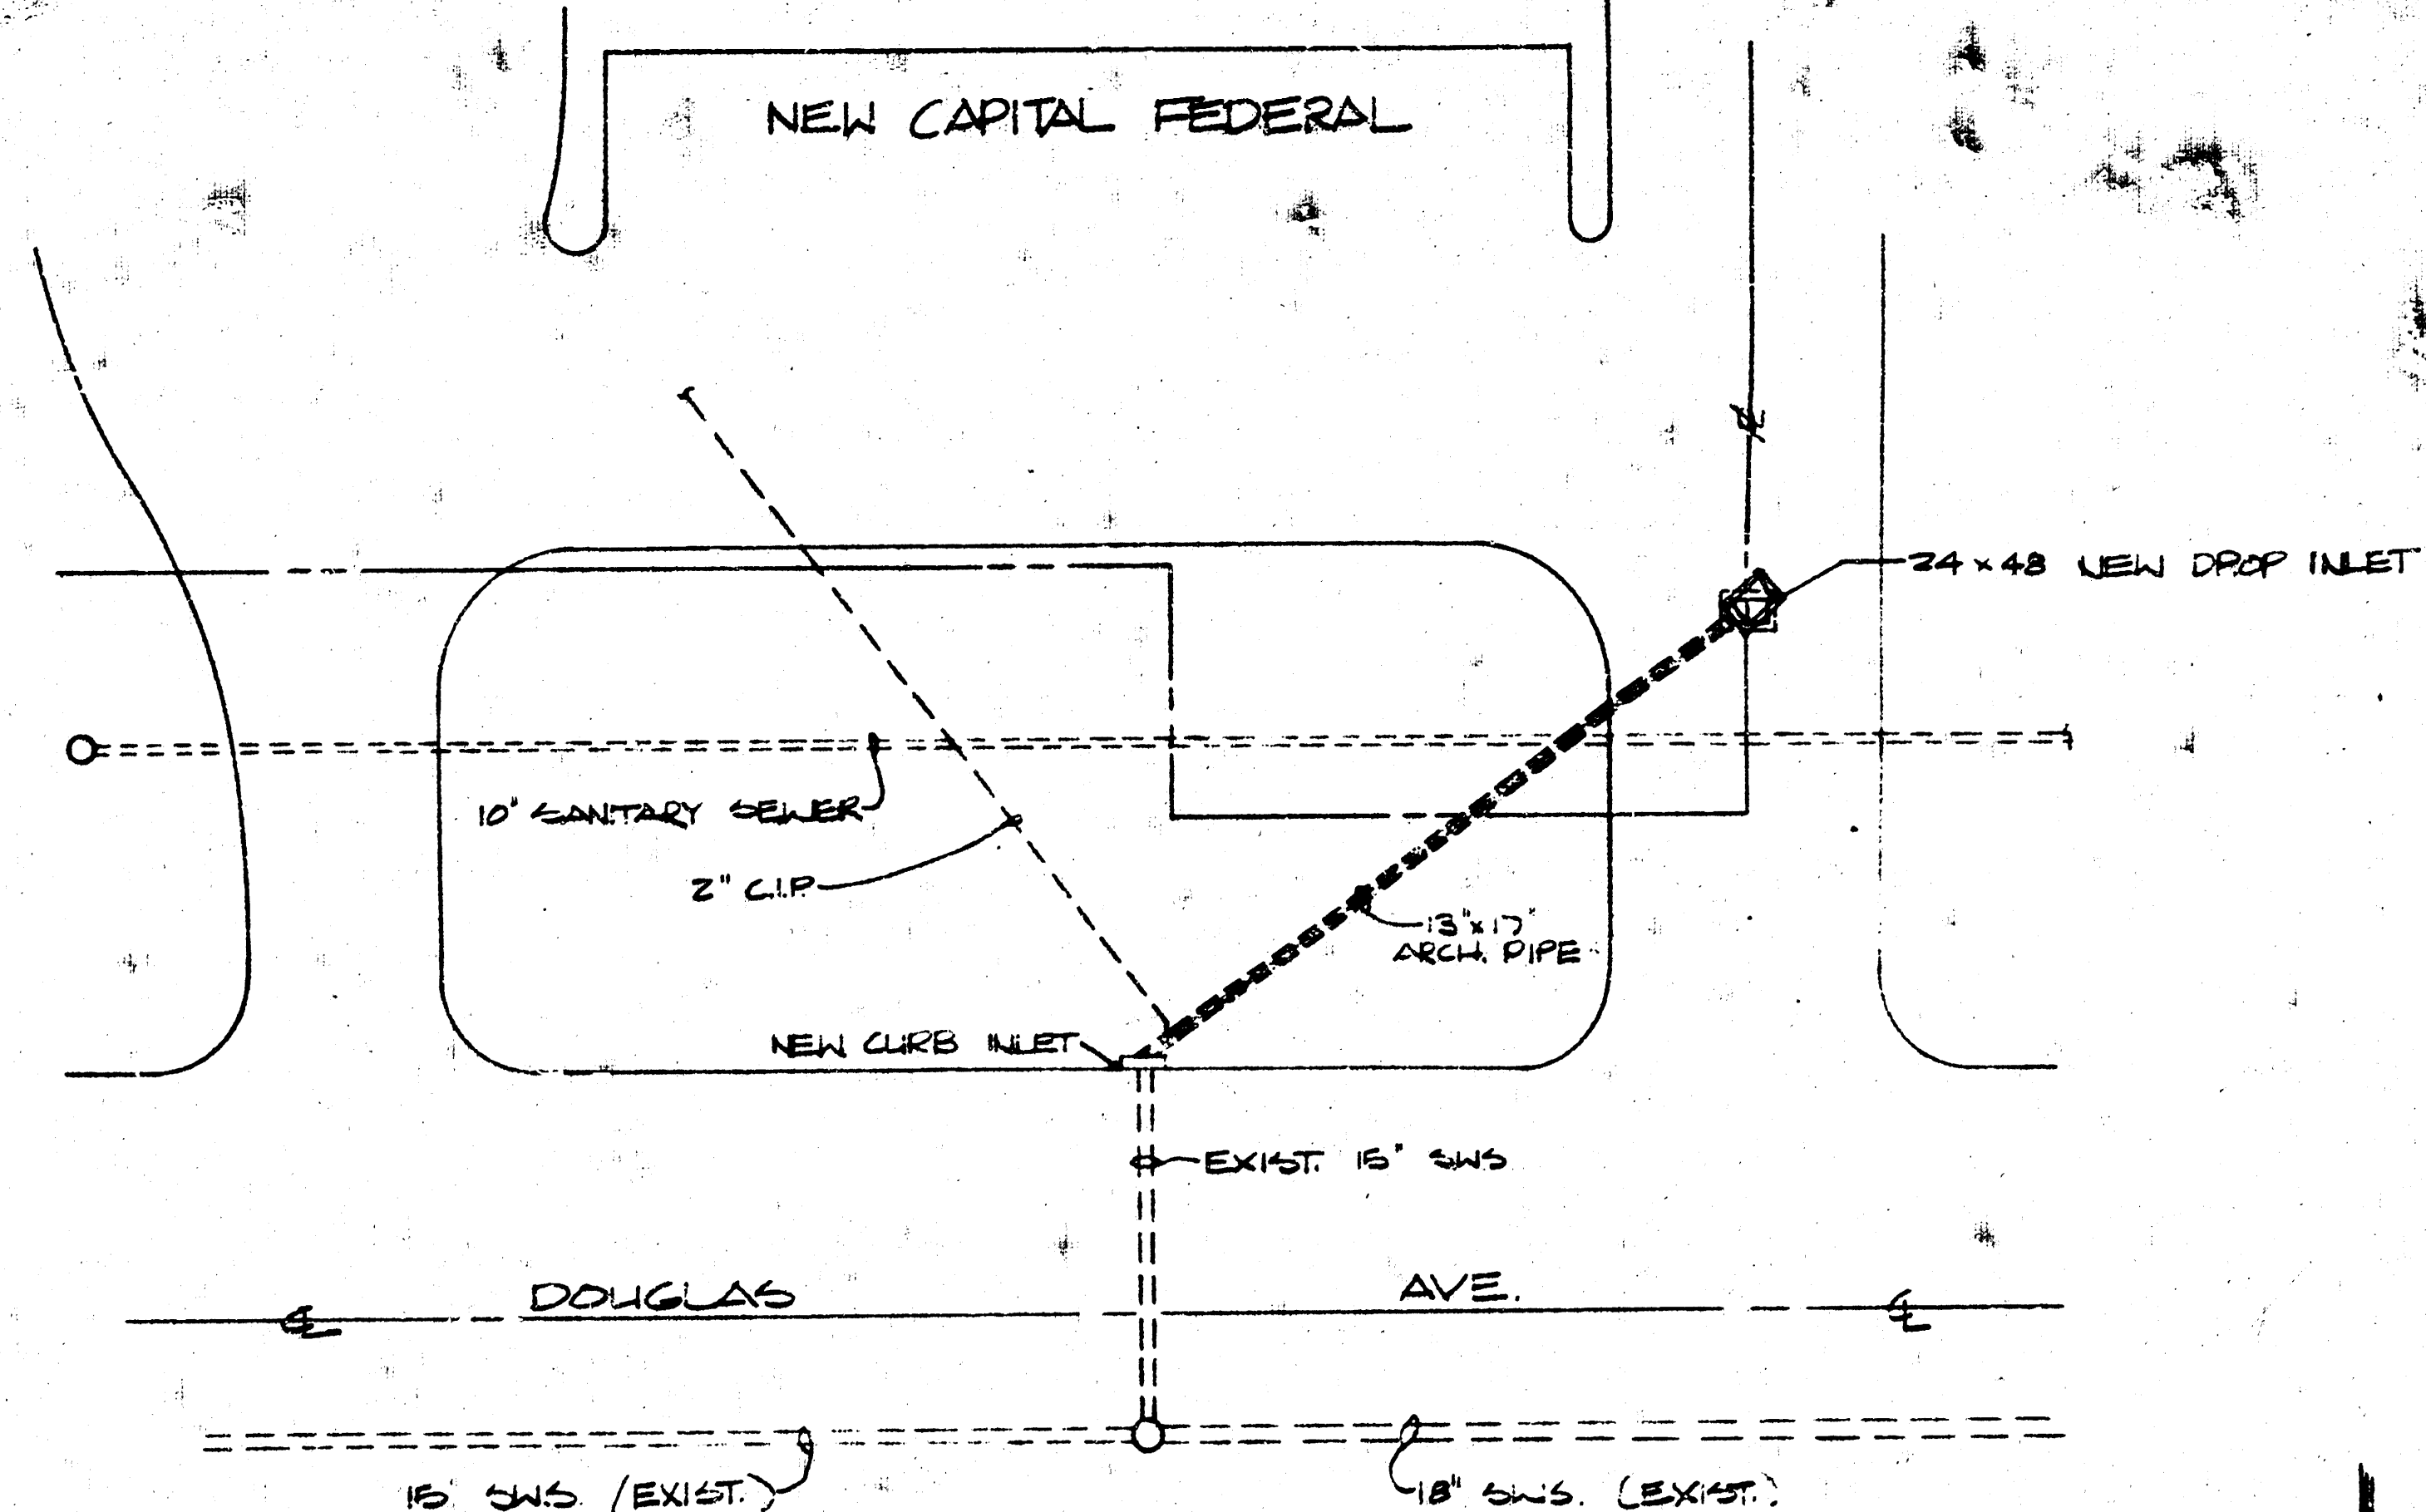

SCALE: 1" = 20' HORIZ.  
1" = 5' VERT.

City of Wichita Private Storm Sewer Project No. 448-26-215-5080-000-000-000  
DM - ELEV. & 42'S OF E INTERSECTION  
DOUGLAS & ROCK RD. ELEV.  

|         |           |  |
|---------|-----------|--|
| PROFILE | DATE      |  |
|         | BY        |  |
|         | REVIEWED  |  |
|         | NOTE BOOK |  |

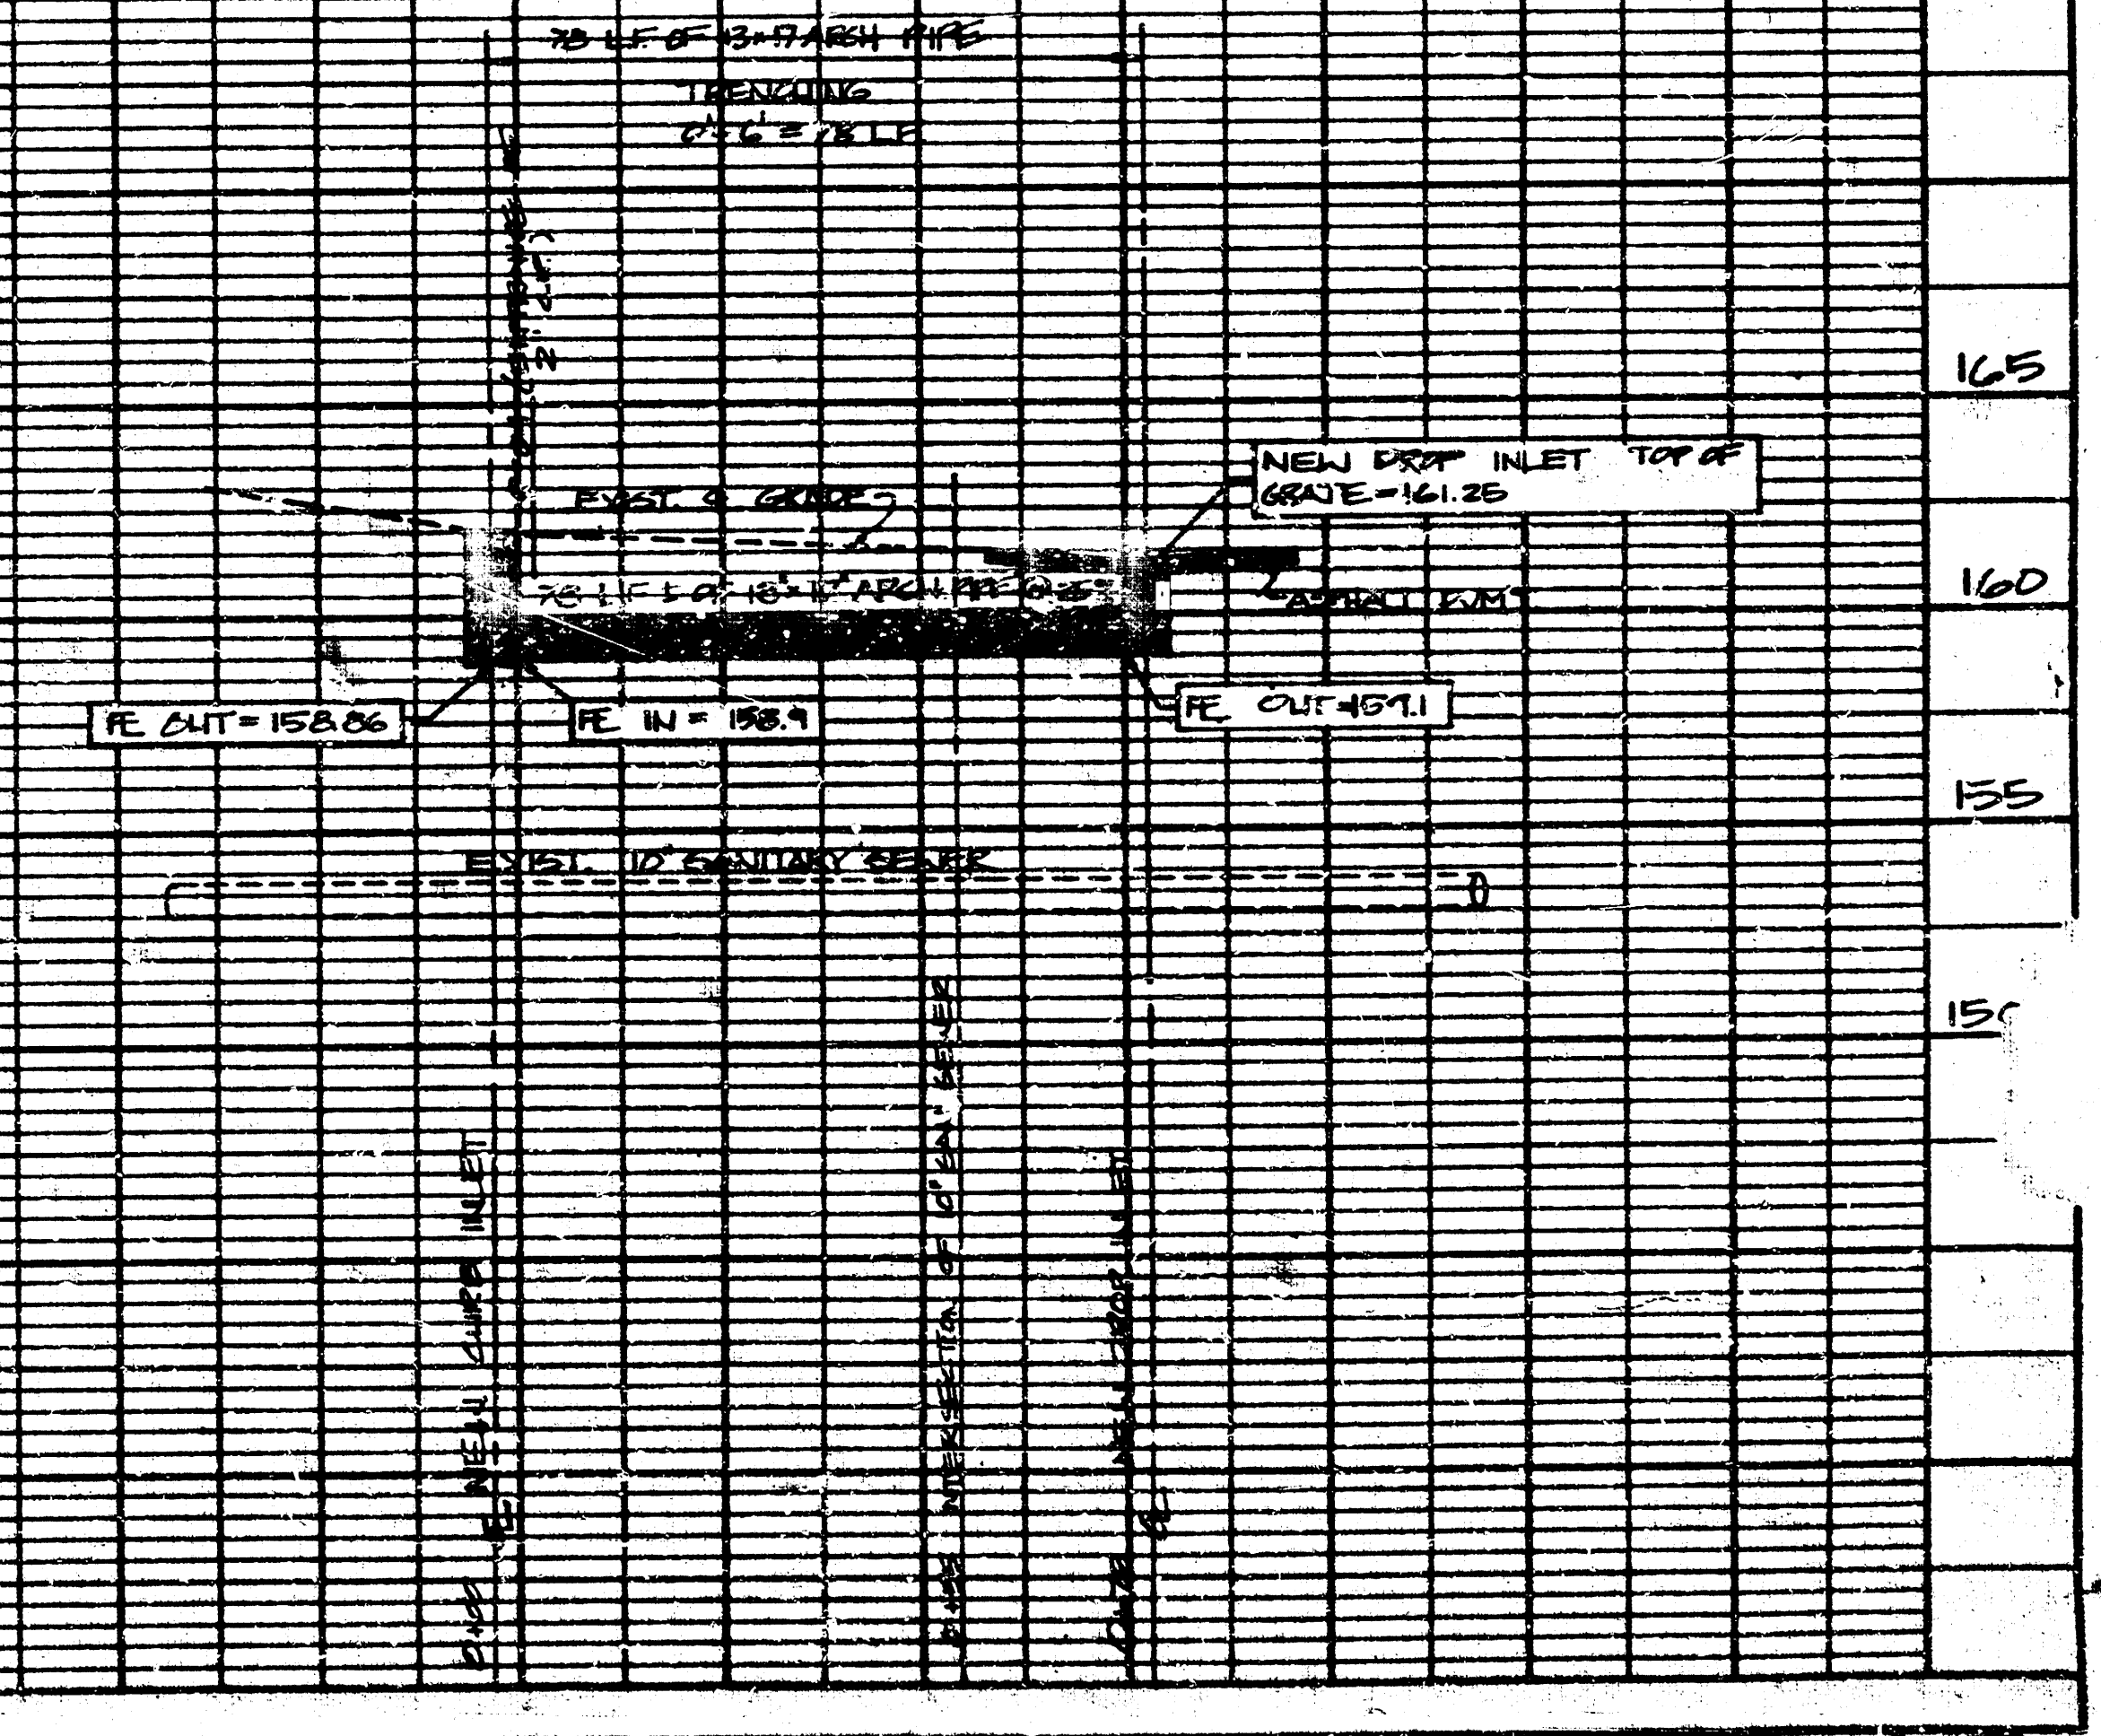


PLATE 1 - PLAN - PROFILE - P.A.S.  
CLEARANCE FROM OB. & P. ON  
PT 1-1

CAPITOL FEDERAL SAVINGS

KIENE & BRADLEY  
PARTNERSHIP - AIA

JOB NO. 78.39  
DATE 2-4-20  
REVISION  
SHEET NO.  
C-2