
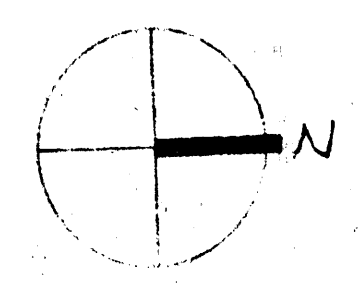


PLAN
 SURVEYED
 PLATTED
 NOTE BOOK
 NO.

PROFILE
 SURVEYED
 PLATTED
 NOTE BOOK
 NO.

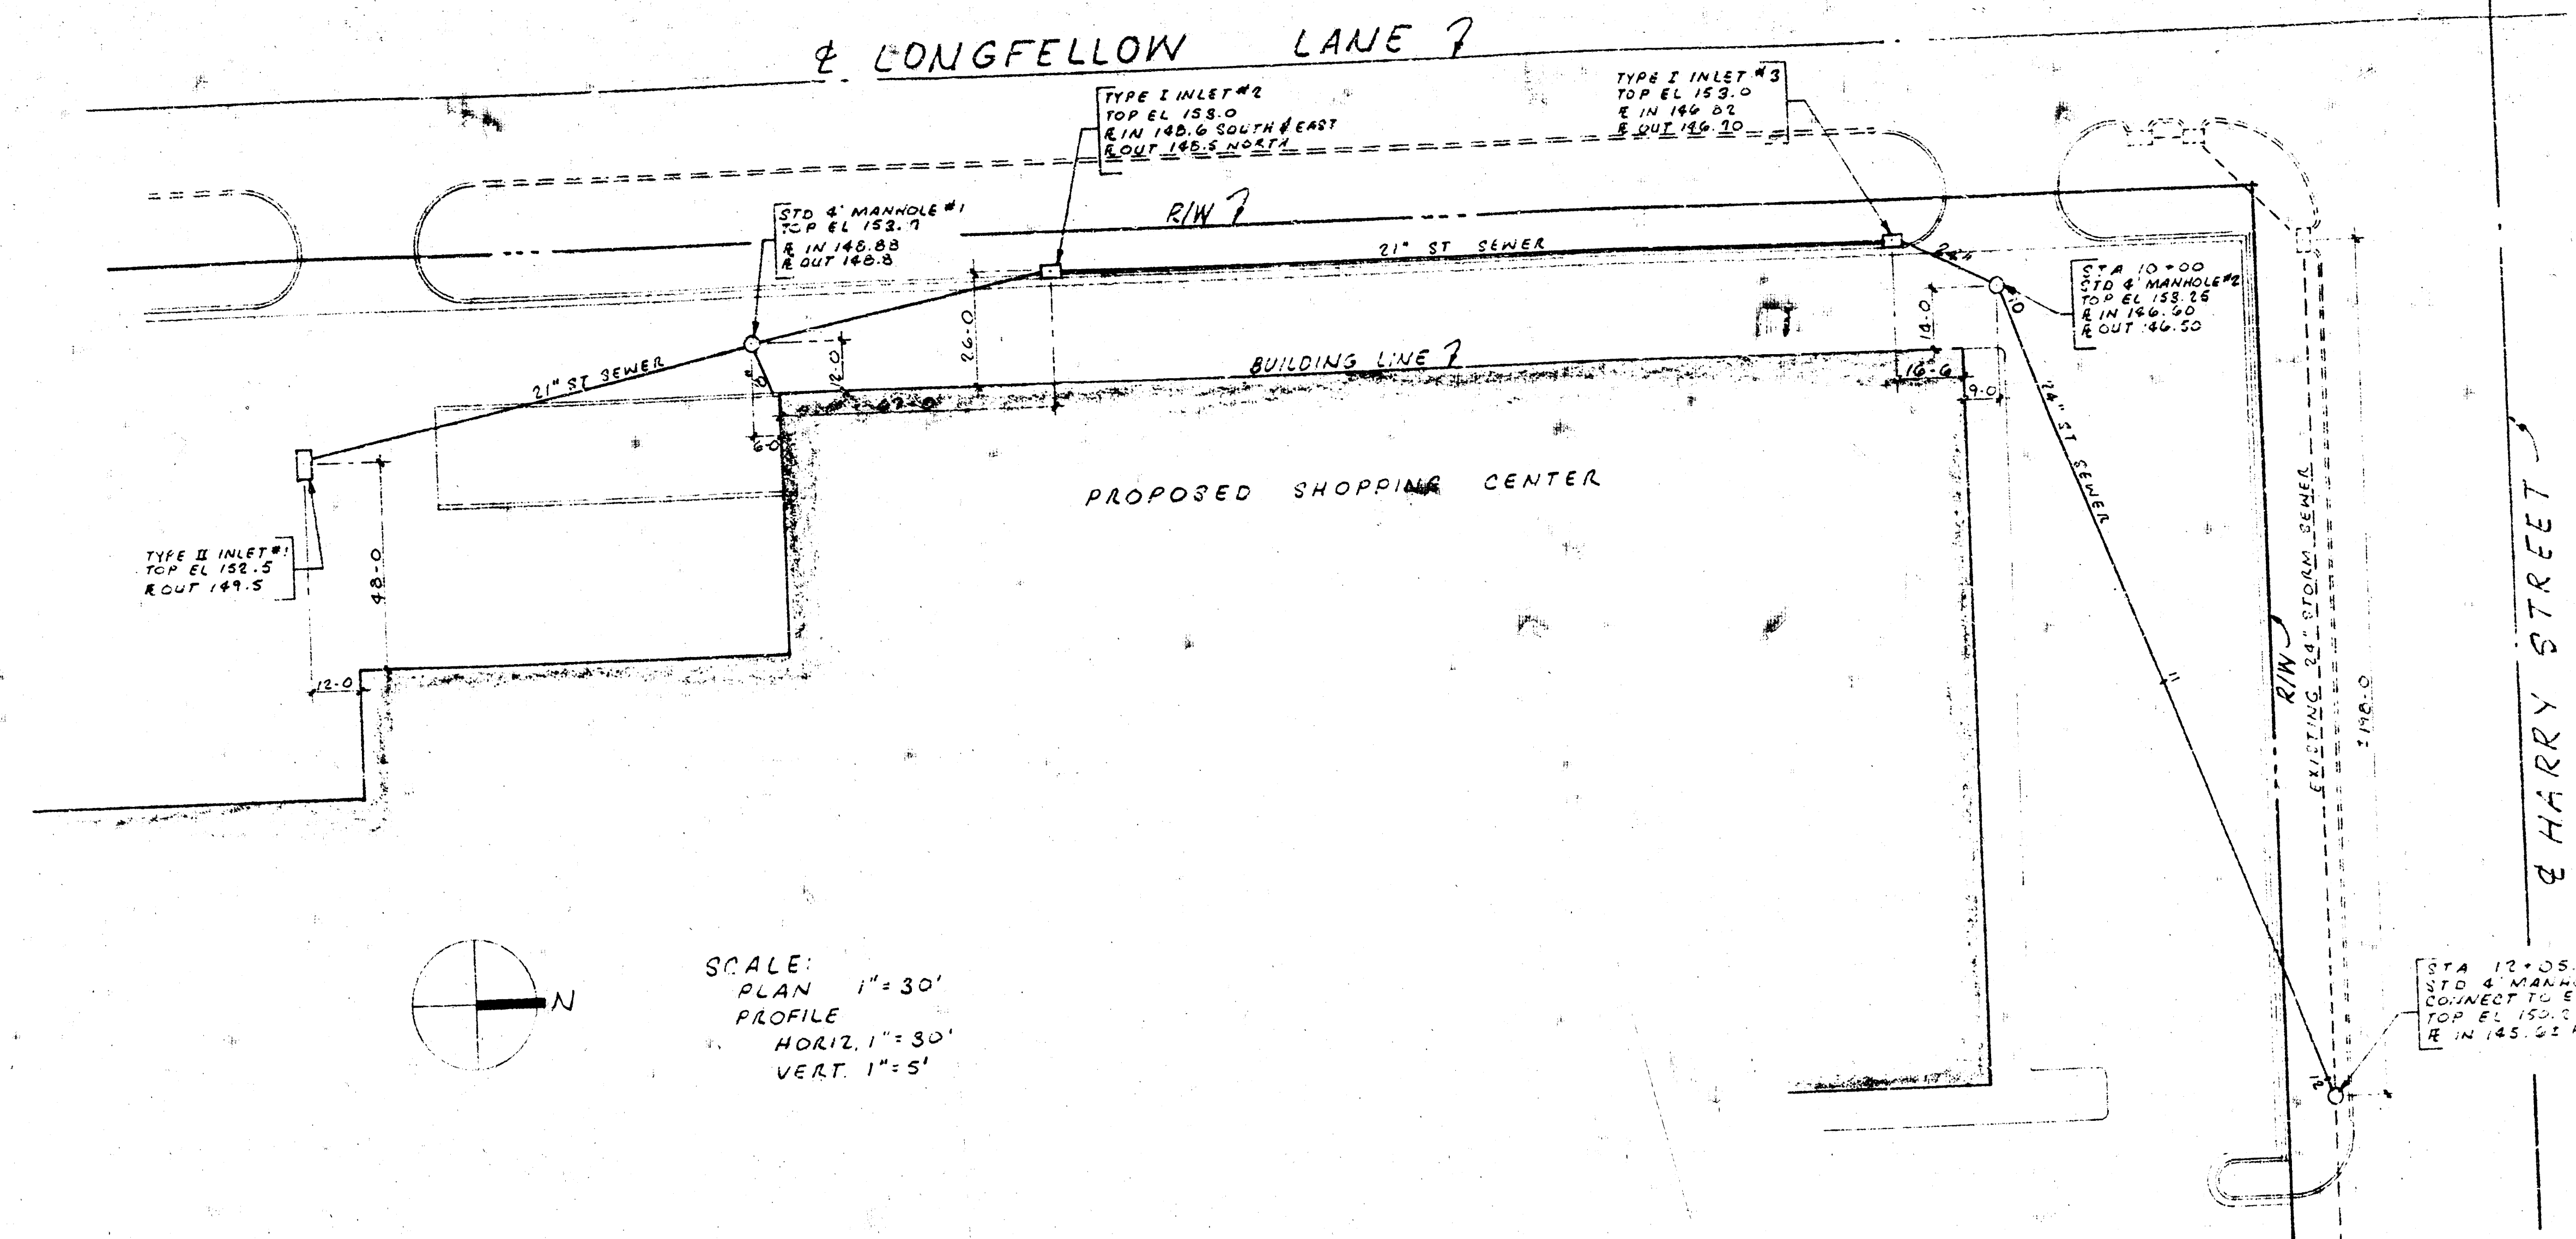

SCALE:
 PLAN 1"=30'
 PROFILE
 HORIZ. 1"=30'
 VERT. 1"=5'

CITY OF WICHITA
 APPROVED: _____
 Date: 1/28/03
 Engineering Div. *EDB*

NOTE TO CONTRACTOR
 This project will be constructed under the supervision of the CITY ENGINEER and conforming to the SPECIFICATIONS of the CITY OF WICHITA. The CONTRACTOR will prepay the City of Wichita for all costs of Inspection.


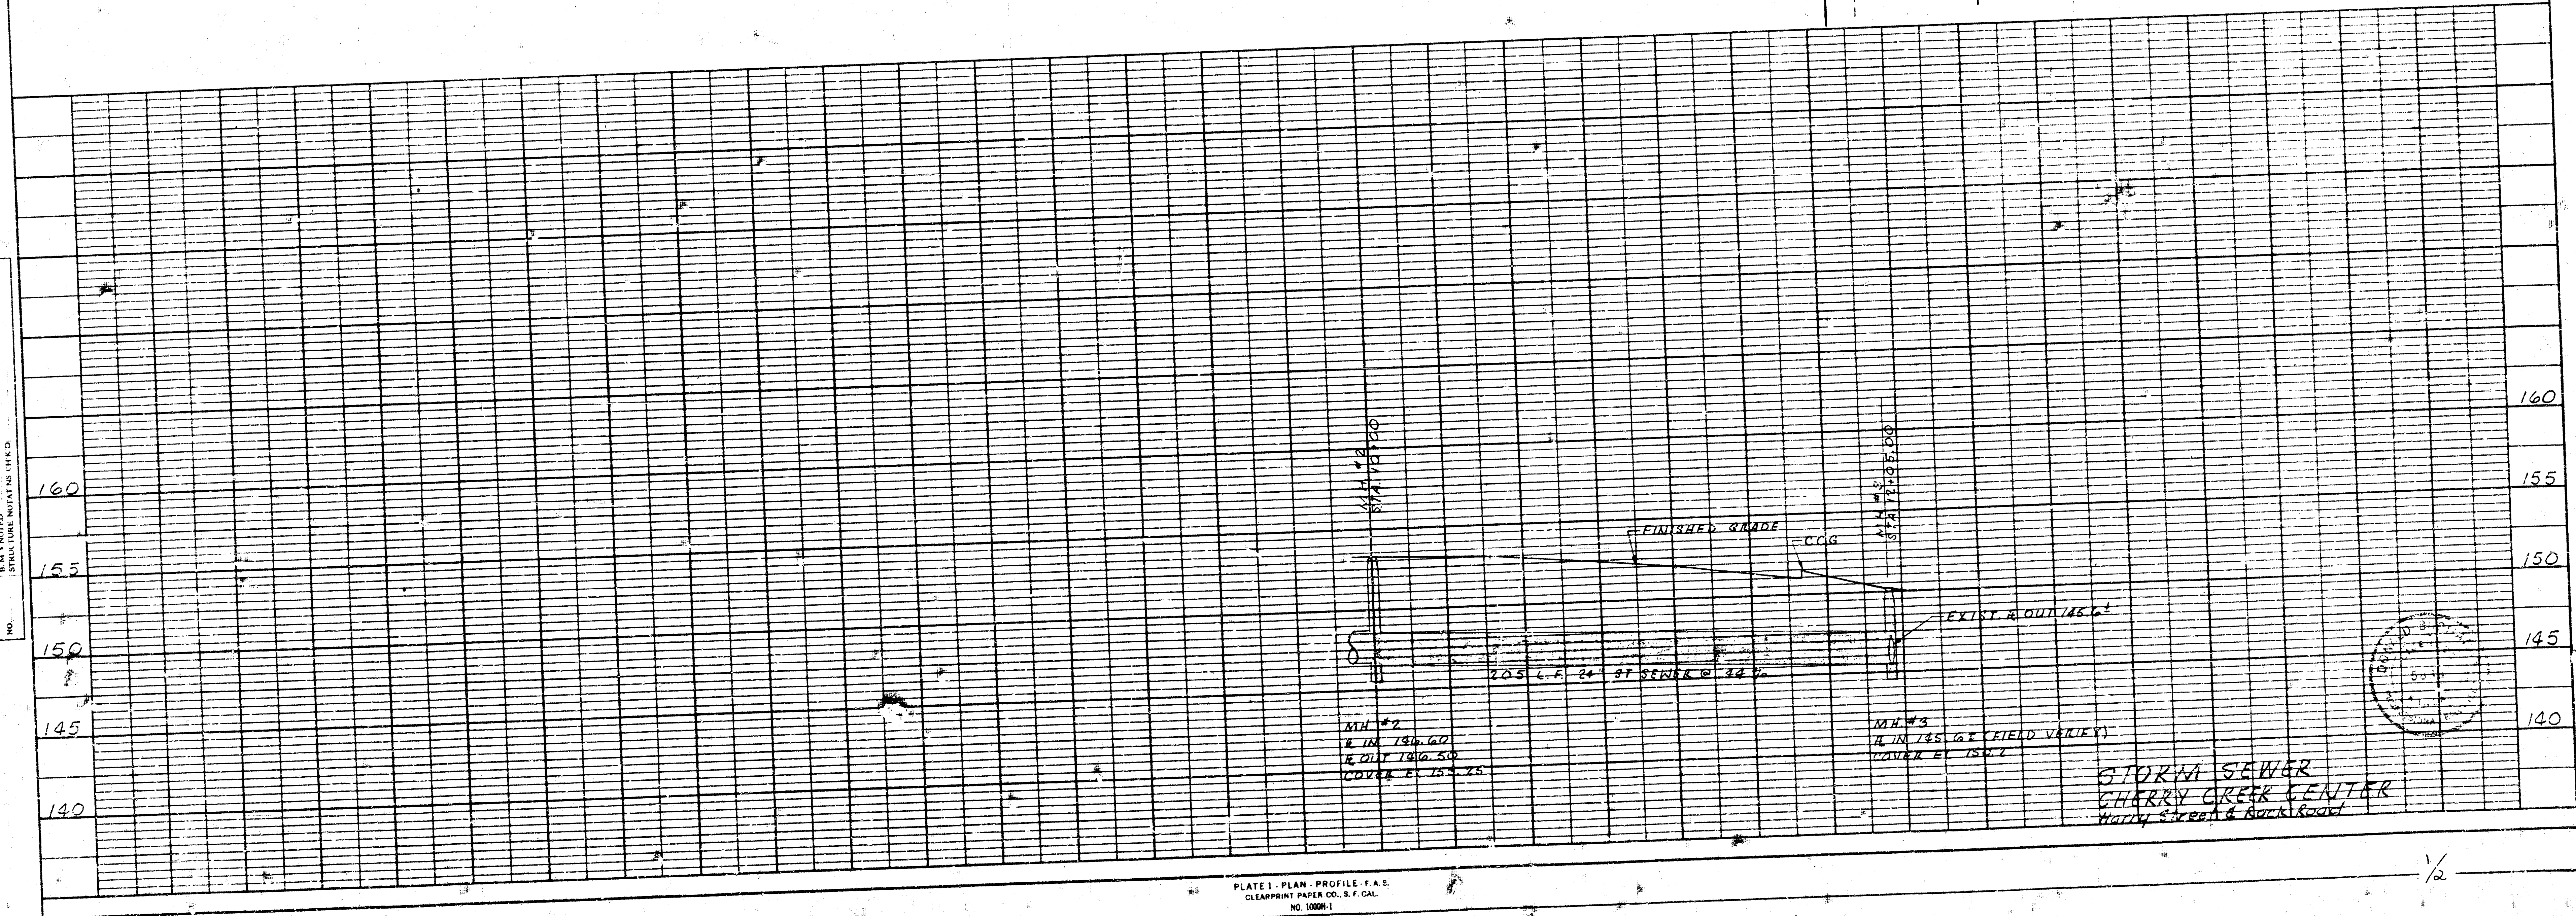


PLATE 1 - PLAN - PROFILE - F.A.S.
 CLEARPRINT PAPER CO. S.F. CAL.
 NO. 10061

STORM SEWER
 CHERRY CREEK CENTER
 WARD 4, CREEK & BACKLICK

PLAN
 SURVEYED
 PLATTED
 NOTE BOOK
 DATE
 BY
 NO.

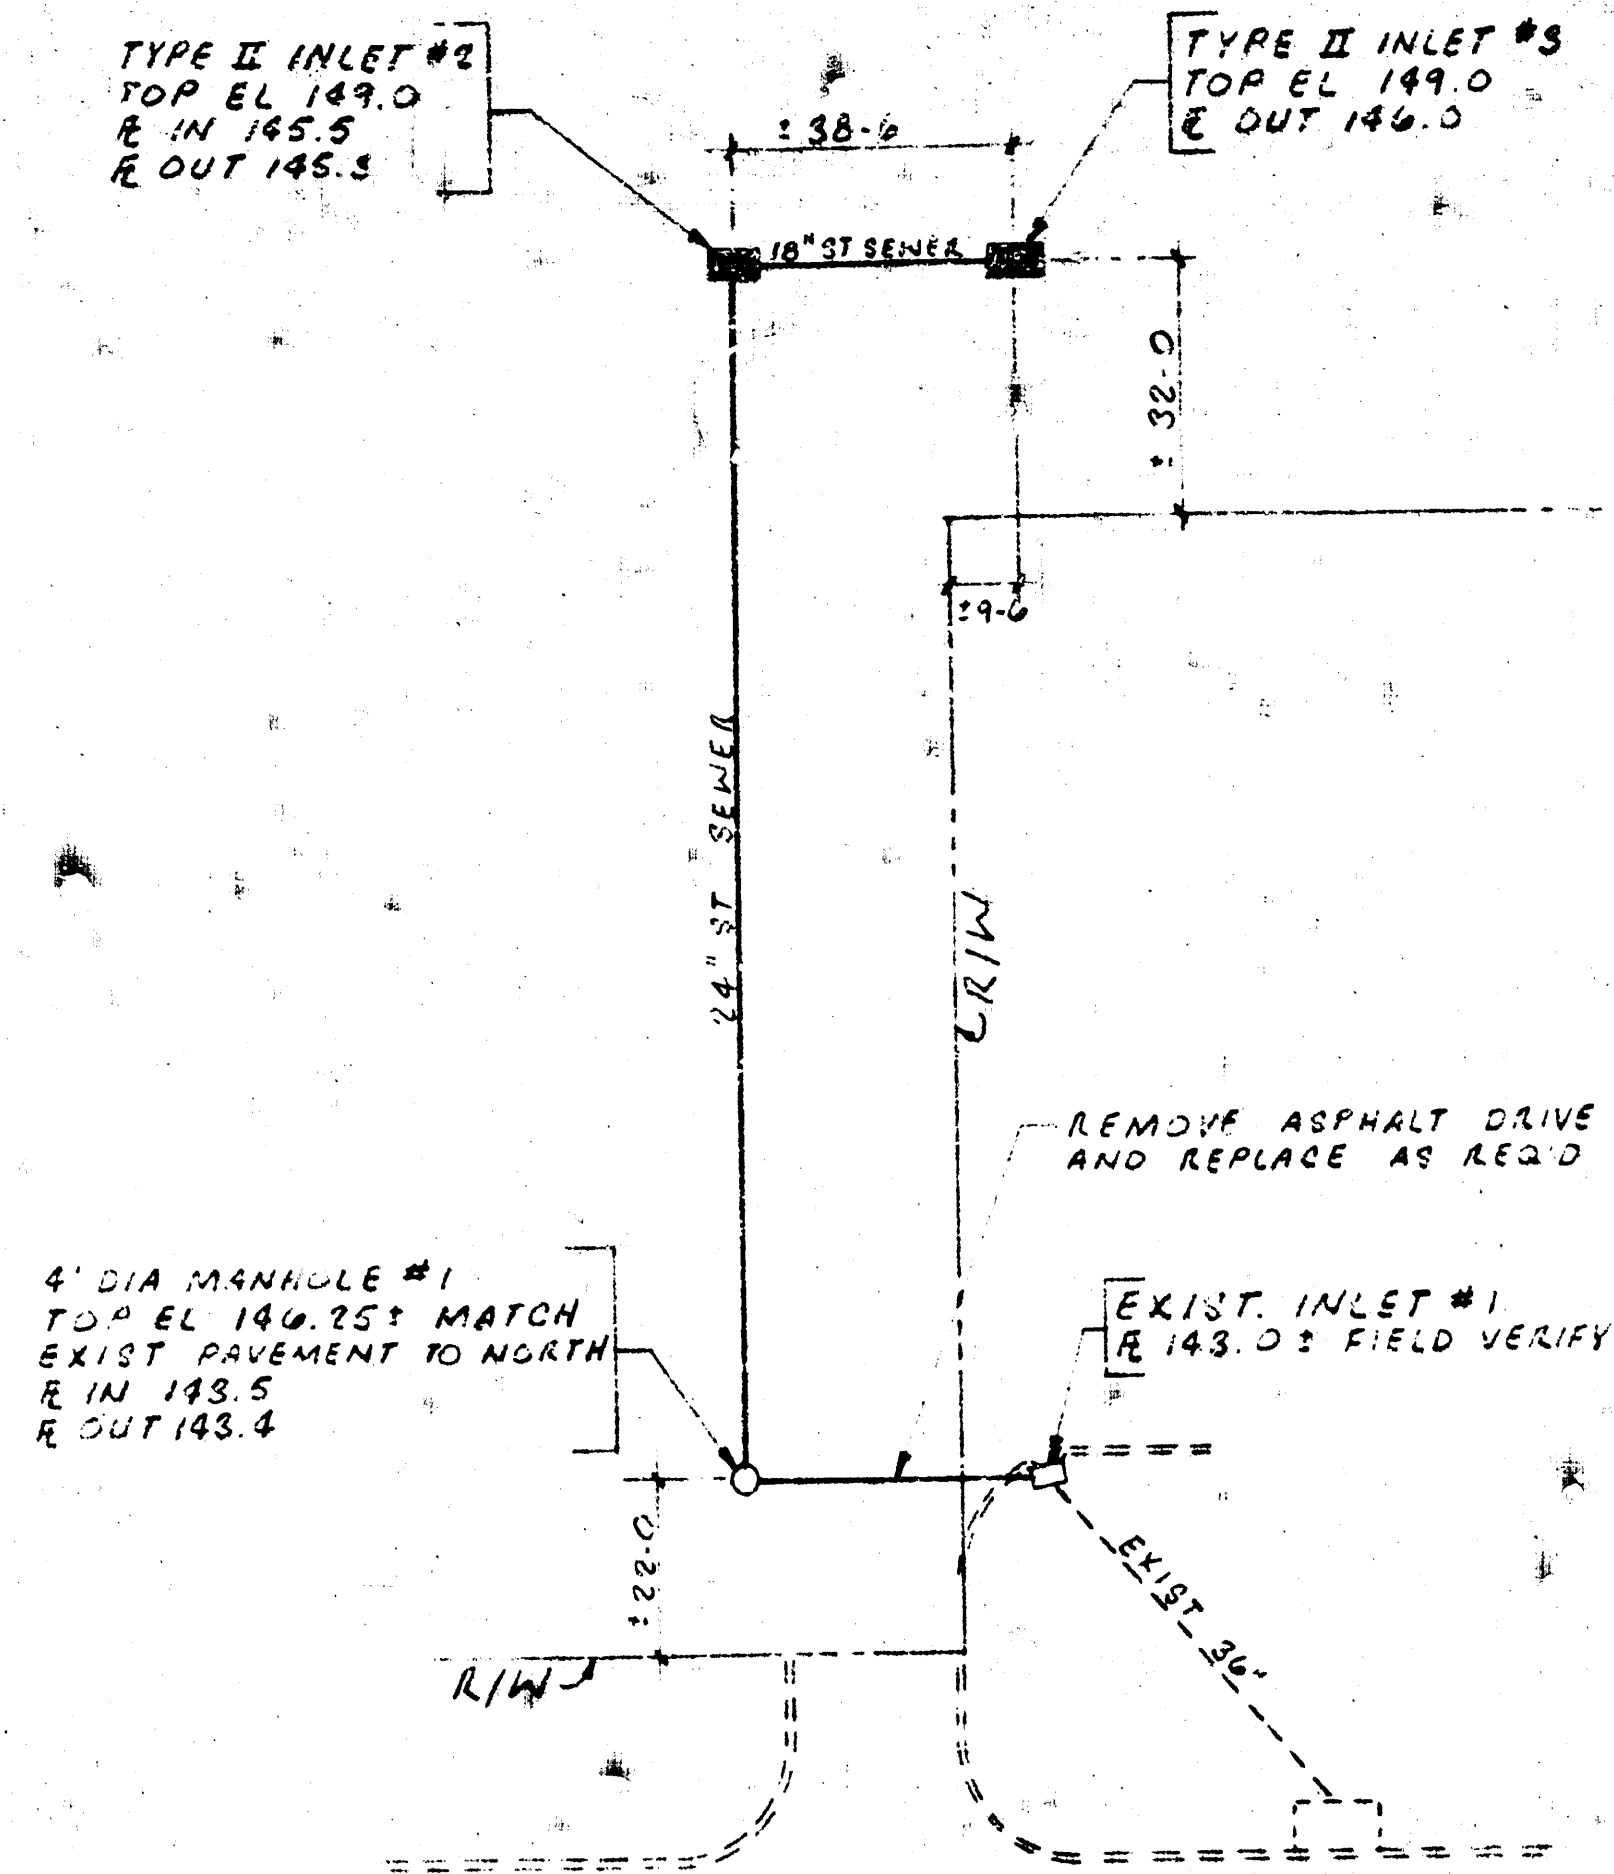

SCALE:
 PLAN 1"=30'
 PROFILE 1"=30'
 HOR. 1"=30'
 VERT. 1"=5'

@ ROCK ROAD

@ HARRY STREET

PROFILE
 SURVEYED
 PLATTED
 NOTE BOOK
 DATE
 BY
 NO.


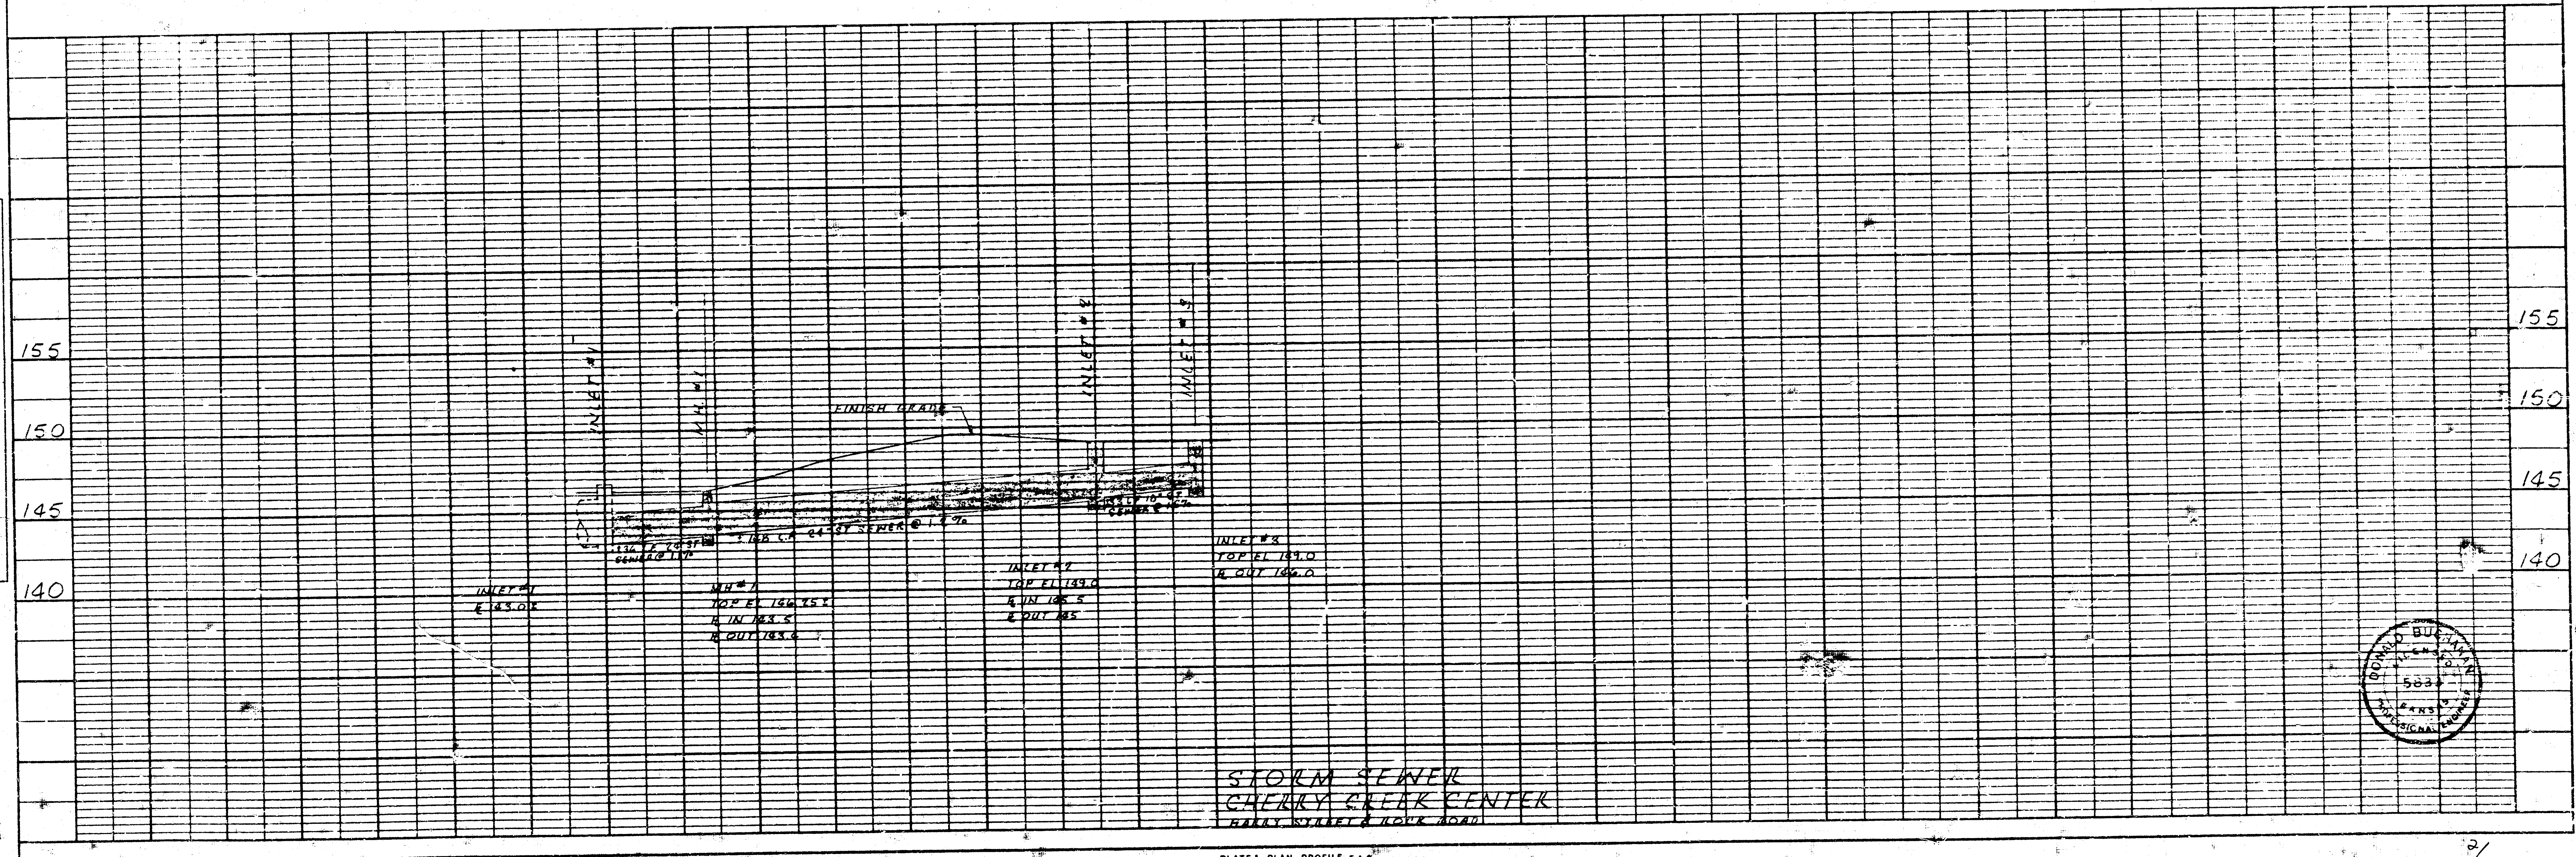


PLATE 1 - PLAN - PROFILE - F.A.S.
 CLEARPRINT PAPER CO., S.F. CAL.
 NO. 10001

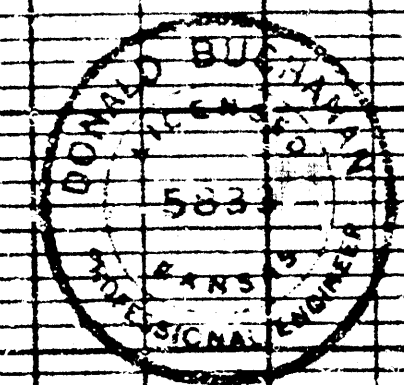

FILMED FROM THE BEST
 AVAILABLE COPY....