


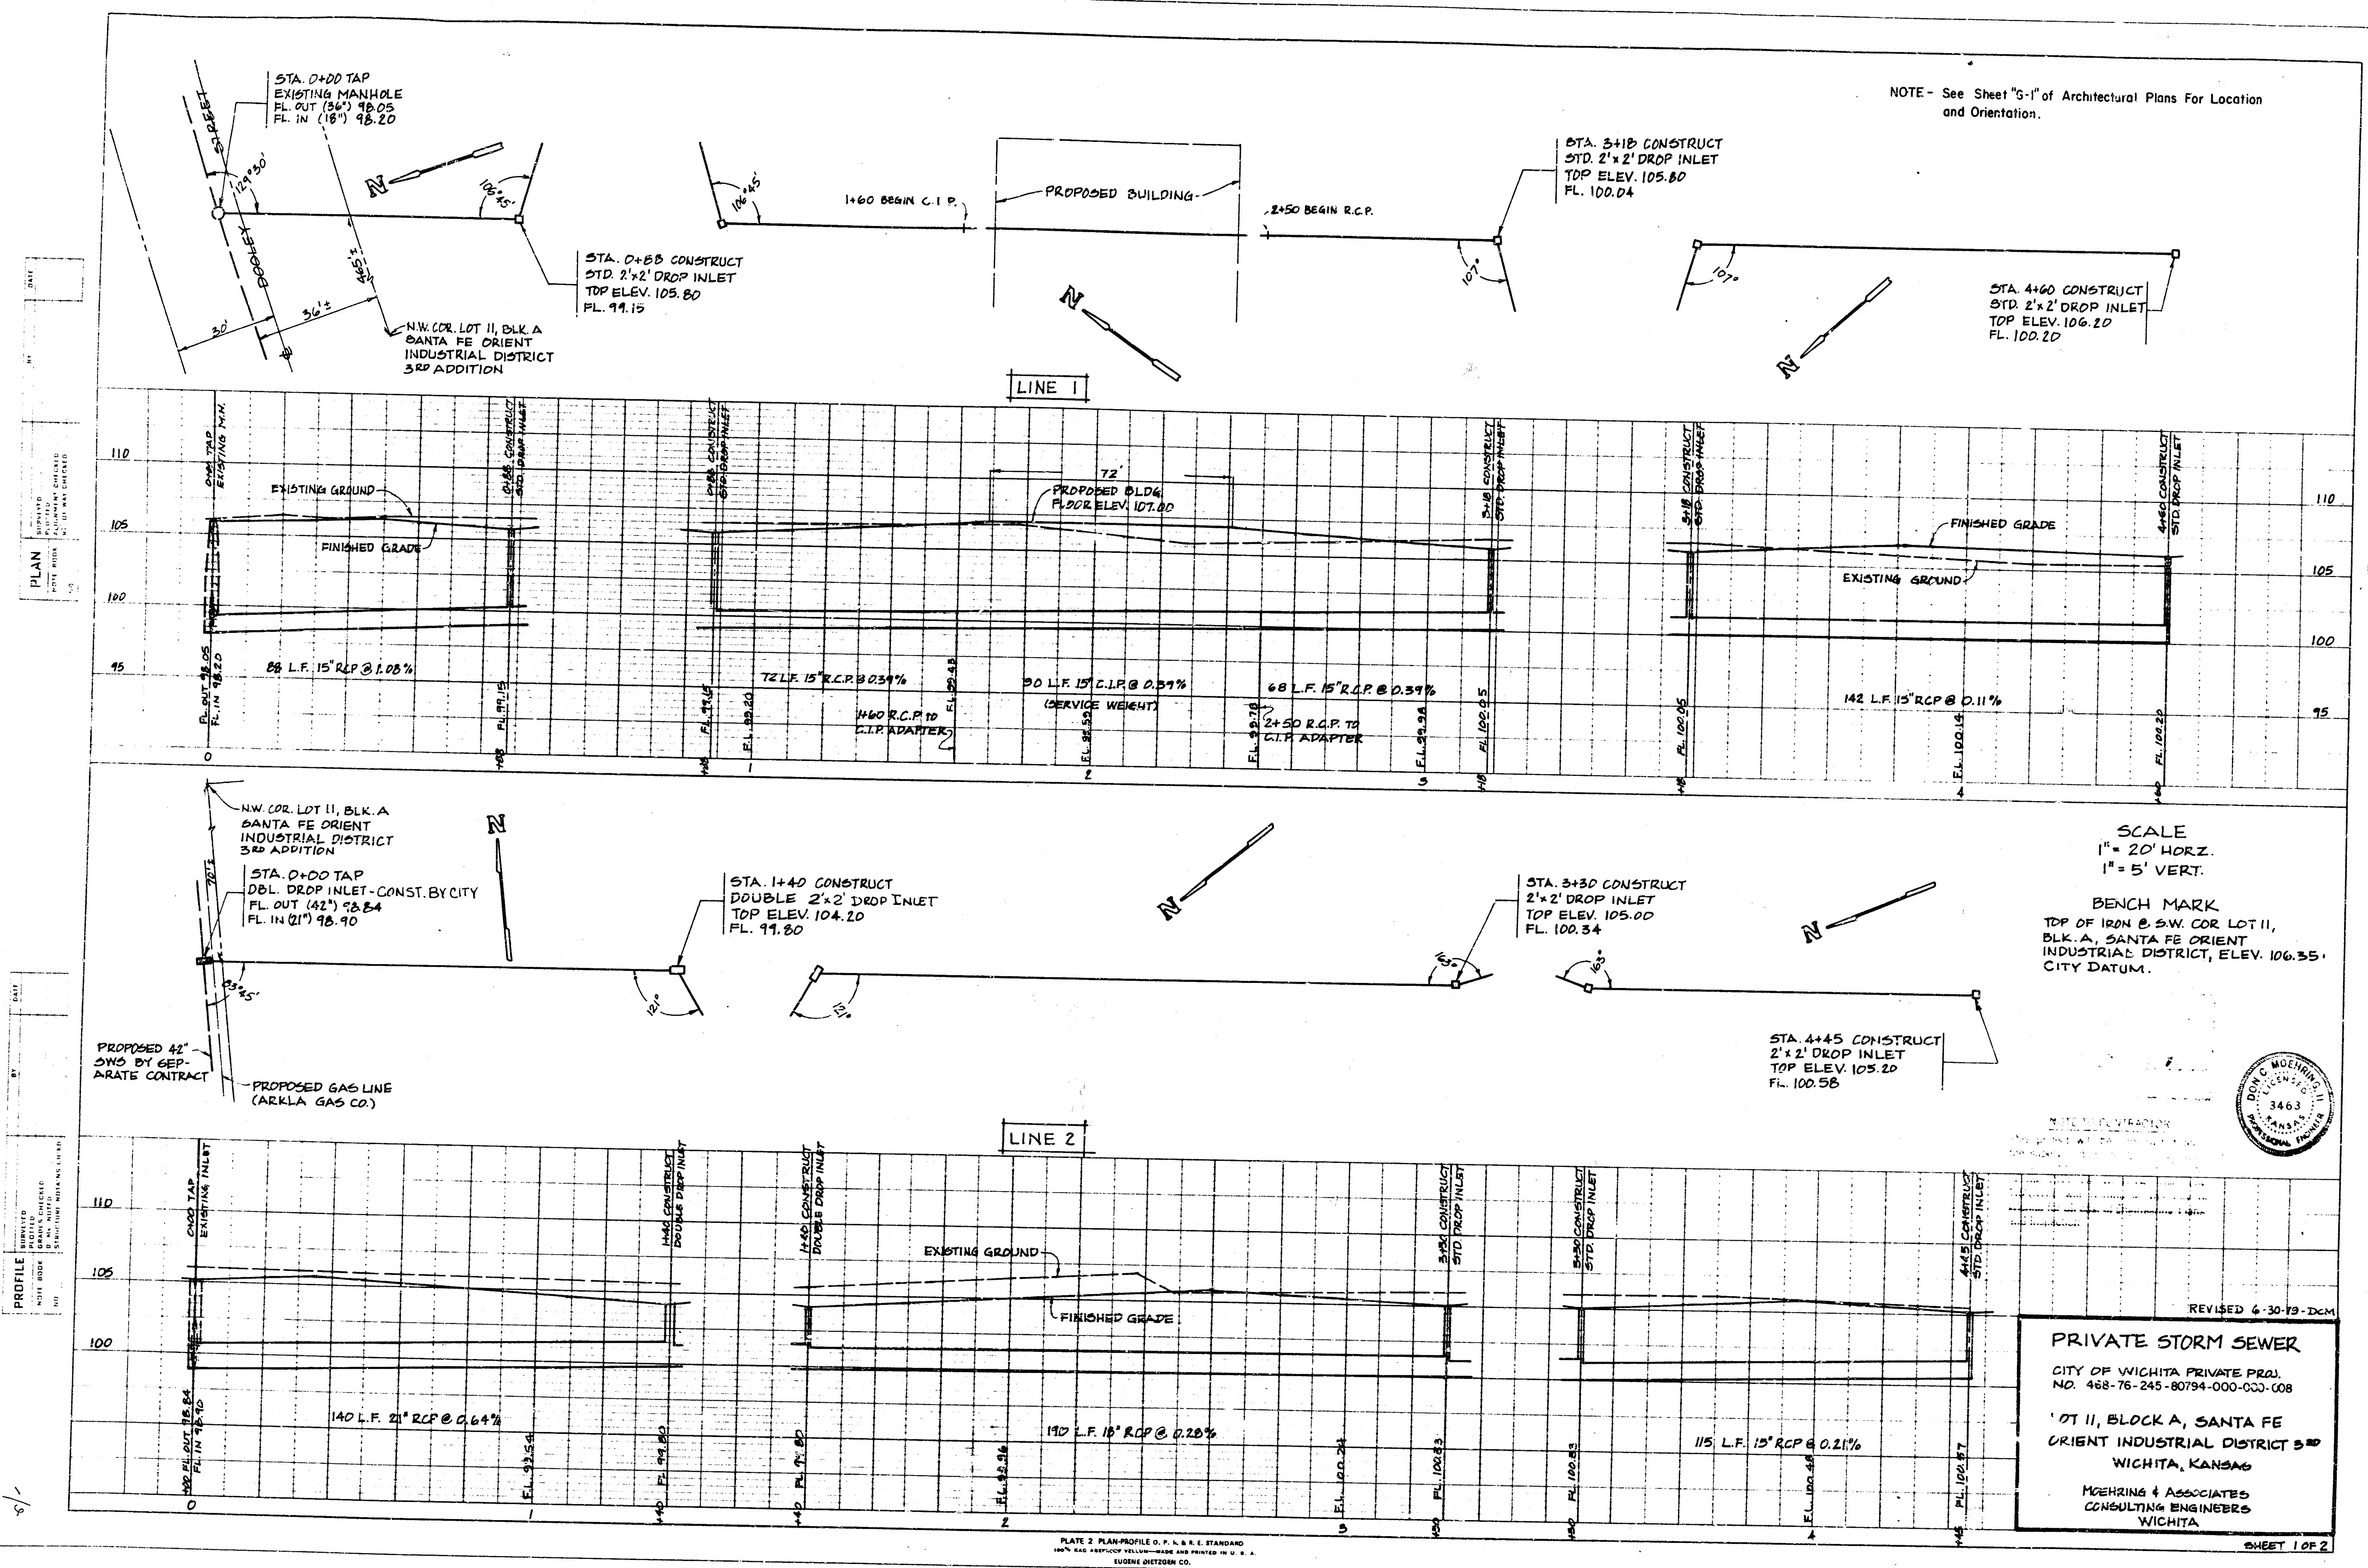

NOTE - See Sheet "S-1" of Architectural Plans For Location and Orientation.

SCALE
1" = 20' HORZ.
1" = 5' VERT.

BENCH MARK
TOP OF IRON B.S.W. COR LOT 11,
BLK. A, SANTA FE ORIENT
INDUSTRIAL DISTRICT, ELEV. 106.35.
CITY DATUM.



REVISED 6-30-19-DCM

PRIVATE STORM SEWER
CITY OF WICHITA PRIVATE PROJ.
NO. 468-76-245-80794-000-003-008

LOT 11, BLOCK A, SANTA FE
ORIENT INDUSTRIAL DISTRICT S.W.
WICHITA, KANSAS

MOEHRING & ASSOCIATES
CONSULTING ENGINEERS
WICHITA

SHEET 1 OF 2

PLATE 2 PLAN-PROFILE D.P. & E. STANDARD
100% AND 40% PROPOSED YELLOW-PAVED AND PRINTED IN U.S.A.
SUNSHINE ENGINEERING CO.

AVAILABLE FROM THE BEST
FILMED COPY

