
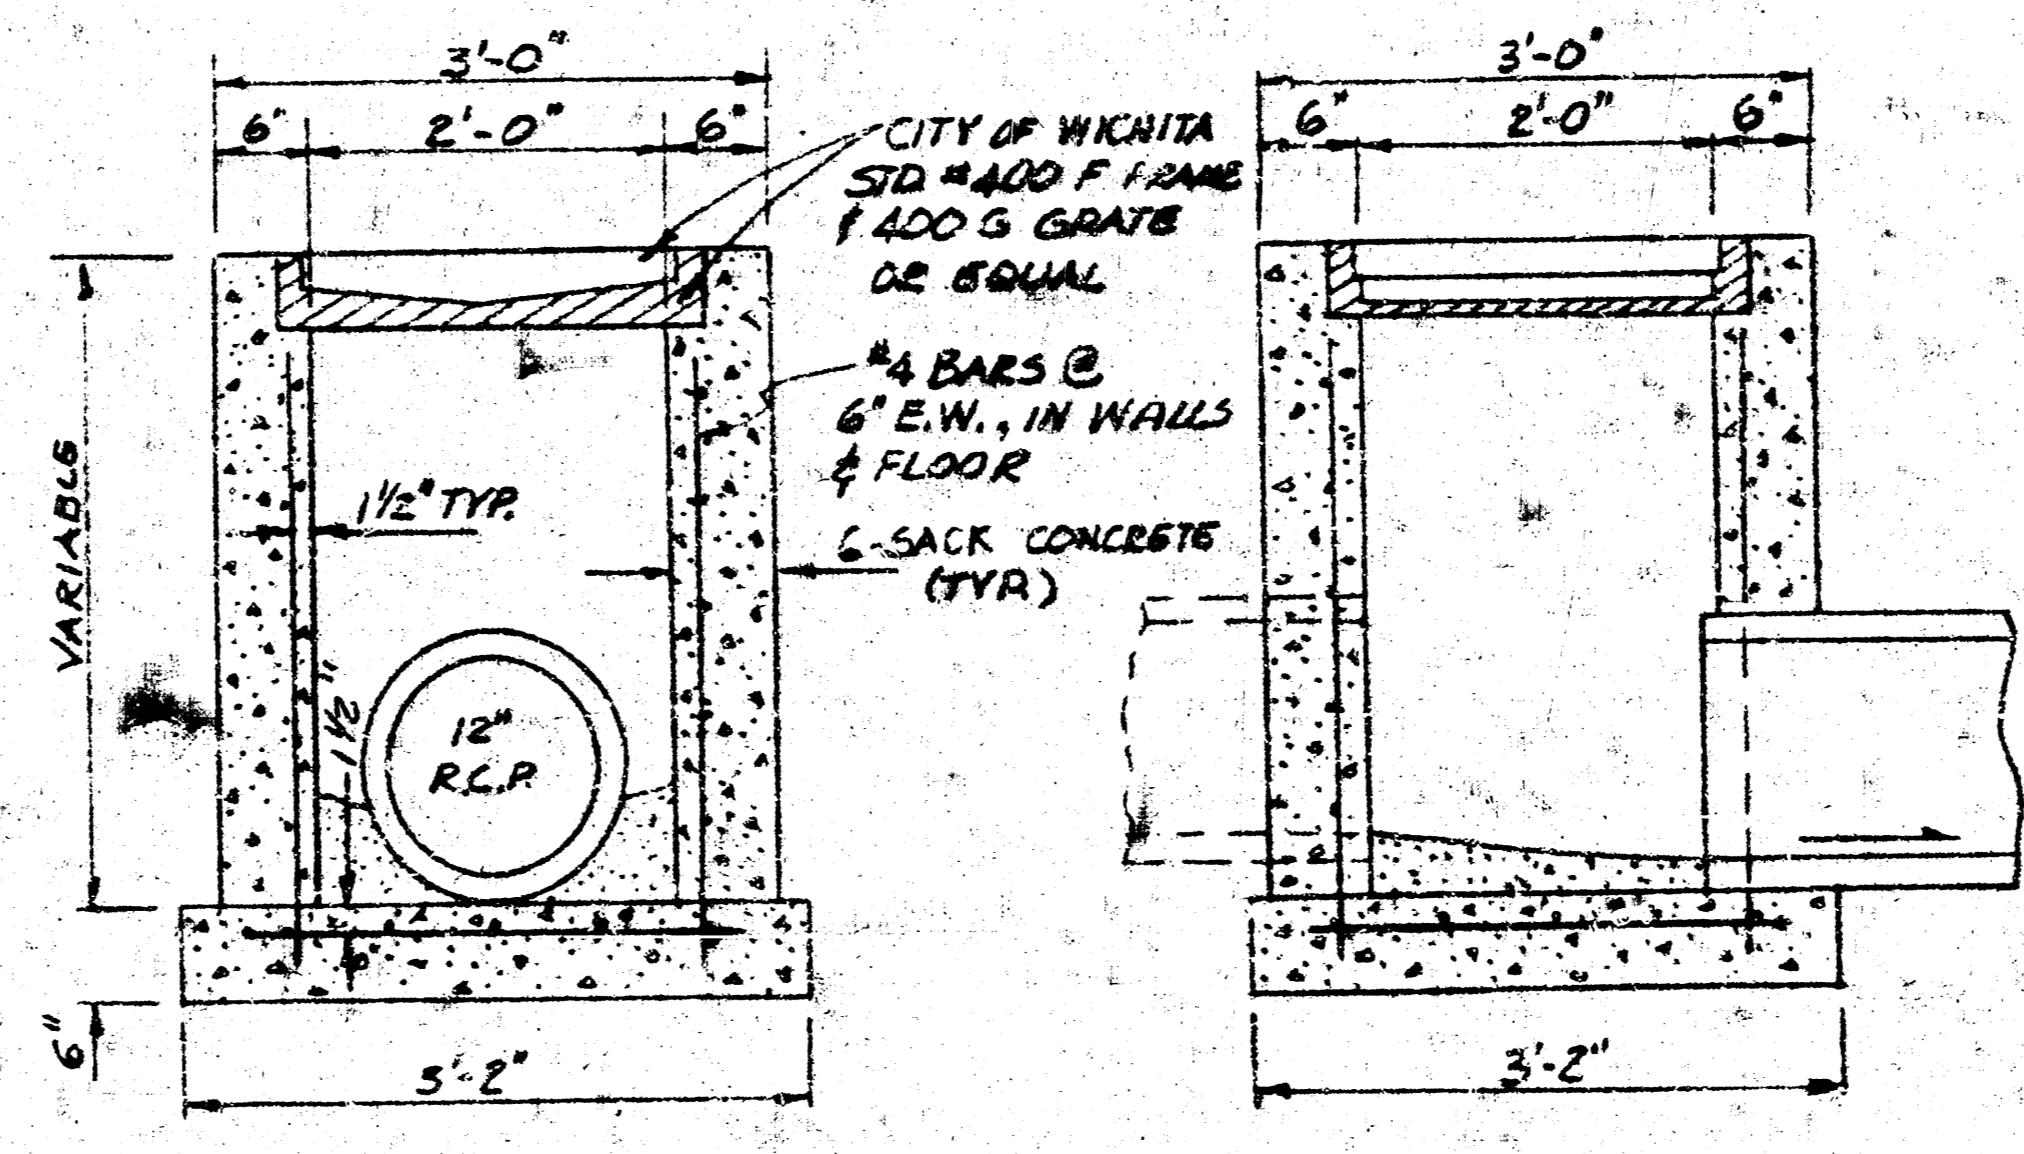
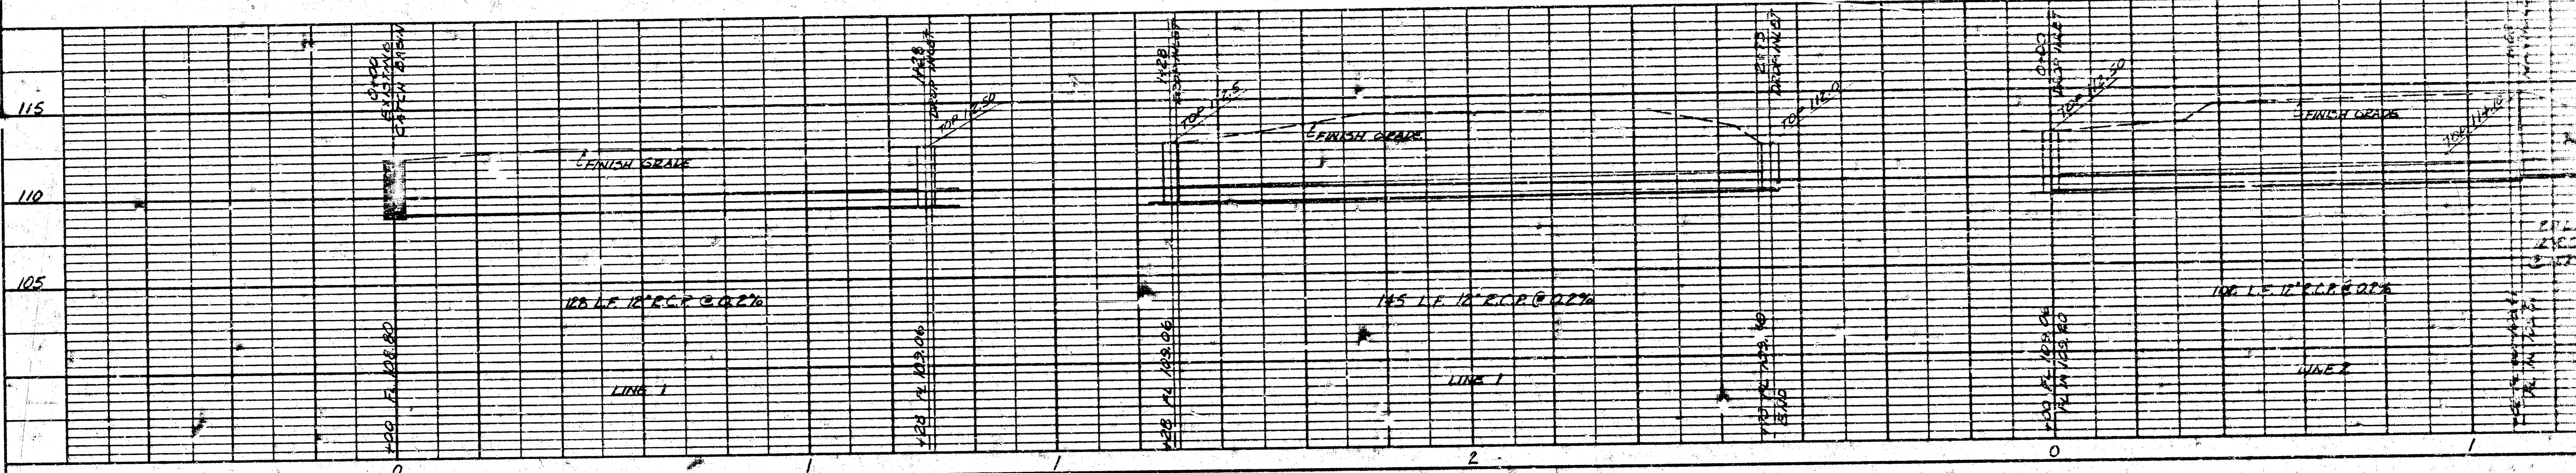


DATE _____ BY _____
 SURVEYED _____
 NOTE BOOK _____
 ALIGNMENT CHECKED _____
 RT. OF WAY CHECKED _____
 NO. _____

DATE _____ BY _____
 SURVEYED _____
 NOTE BOOK _____
 PLOTTED _____
 GRADES CHECKED _____
 STRUCTURE NOTATION CHECKED _____
 NO. _____

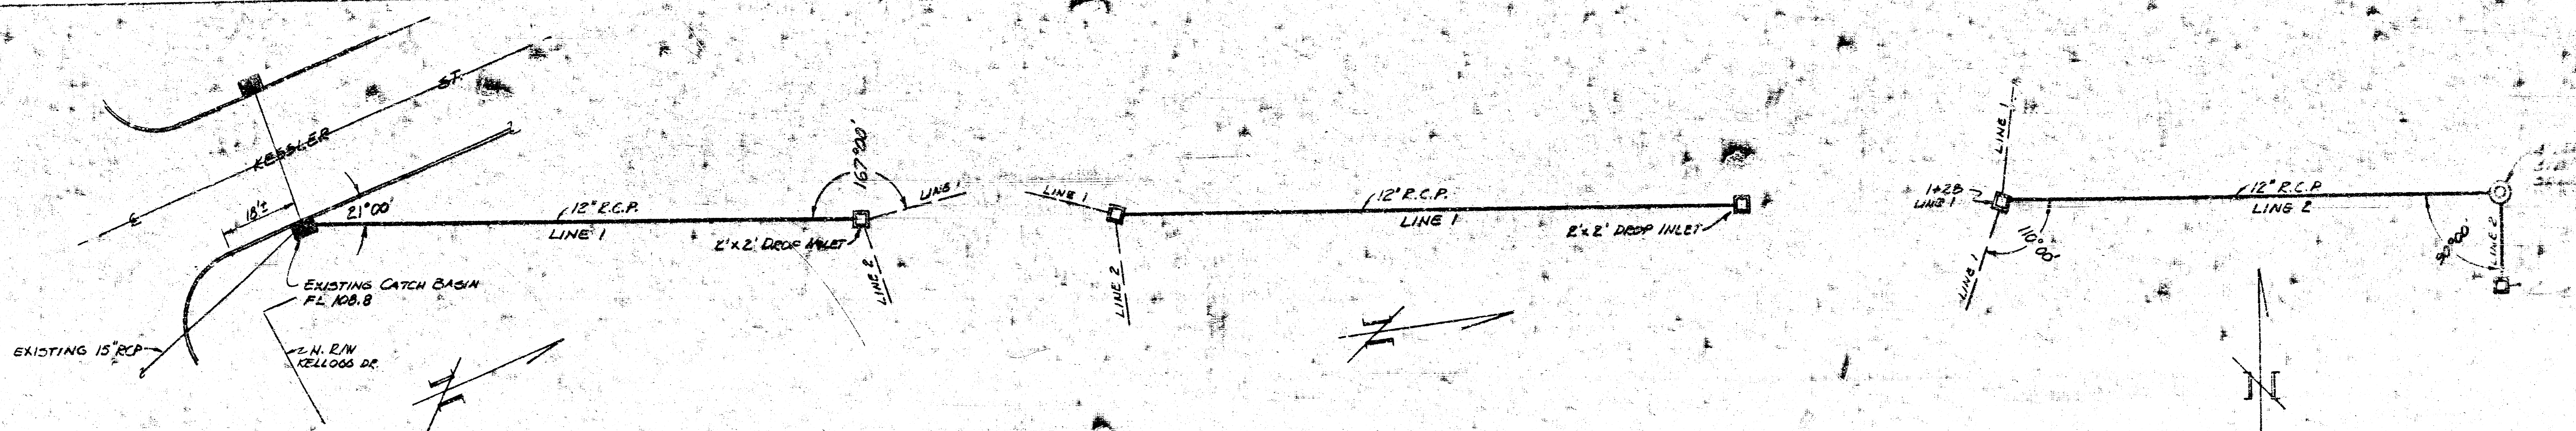

REINFORCED CONCRETE DROP INLET (ALTERNATE)

- NOTES:
1. MANHOLE TO BE 4' DIA. BRICK - WICHITA STANDARD DESIGN.
 2. DROP INLET CATCH BASINS TO BE WICHITA STANDARD DESIGN OR (ALTERNATE) CATCH BASINS TO BE REINFORCED CONCRETE W/ 6" WALL THICKNESS. INLET FRAME & GRATE TO BE CITY OF WICHITA STANDARD DESIGN.

2/21/74
 James Tandy

SCALE
 1" = 20' HORIZ.
 1" = 5' VERT.

