



CITY OF WICHITA

Dept. of Redevelopment & Rehabilitation


ABANDON SWS - BLOCK 609

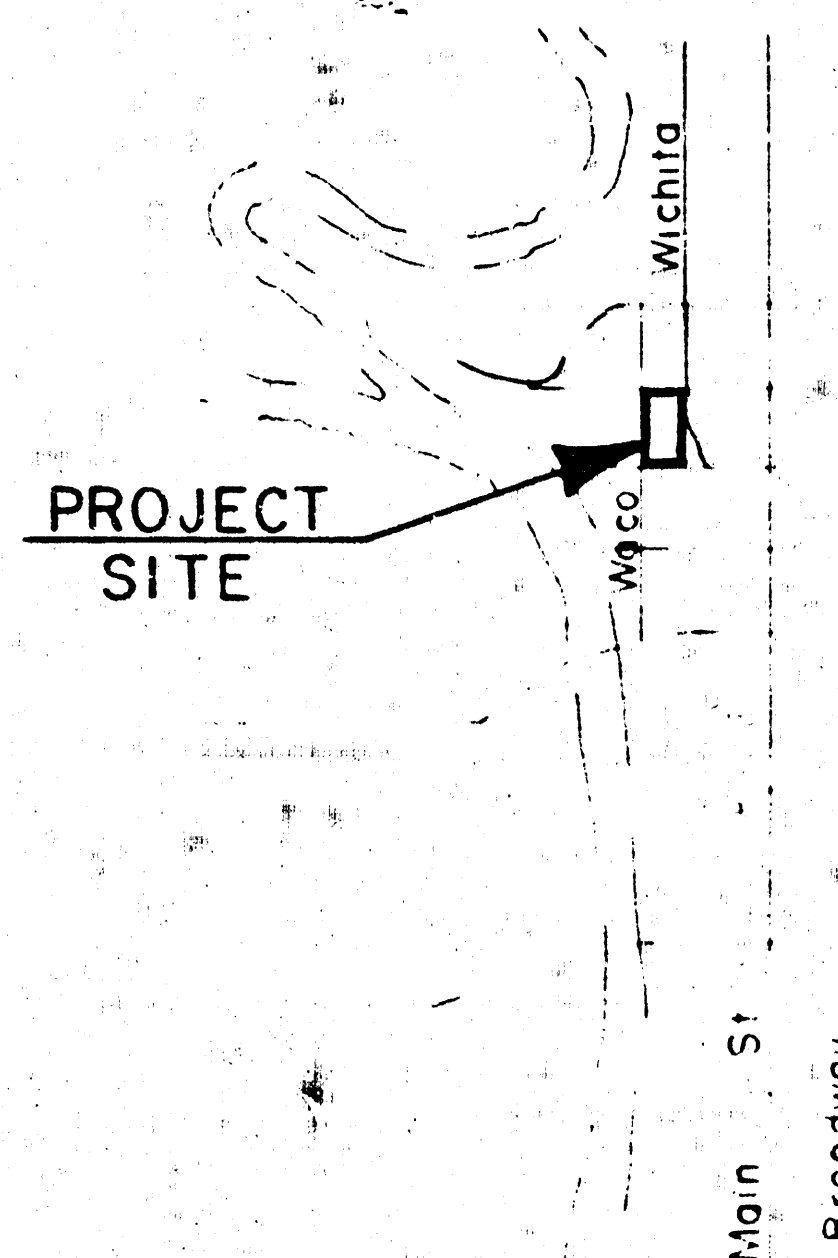



Central Ave
3rd St
2nd St
1st St
Douglas Ave
Waterman
Kellogg

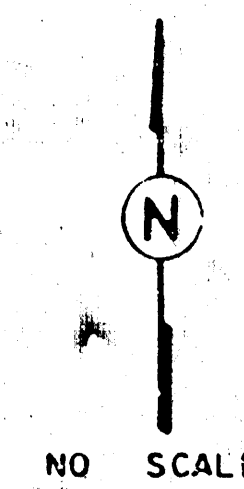



APPROVED AS NOTED	
By City Engineer of Wichita	
Storm Sewer	Date
Sanitary Sewer <i>P.C.D.</i>	Date <i>7-4-80</i>

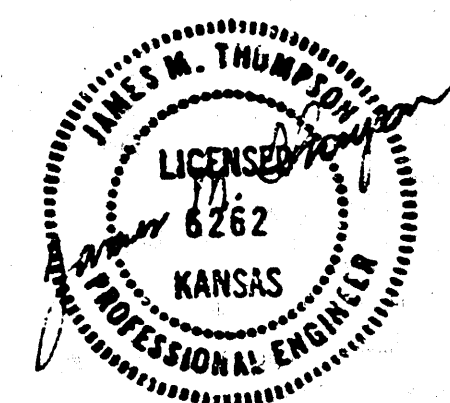

GENERAL NOTES:
 Pipe Removal shall have the top 142 removed and the remaining portion of the pipe and trench shall be filled with sand fill, flusveed vibrated with the top 1' of the excavation filled with similar material to the adjacent surface and compacted to a density of 50% of standard density. The final grade shall have smooth lines to fit the existing terrain.
 All other removal and construction shall conform to City of Wichita Standard Specifications.

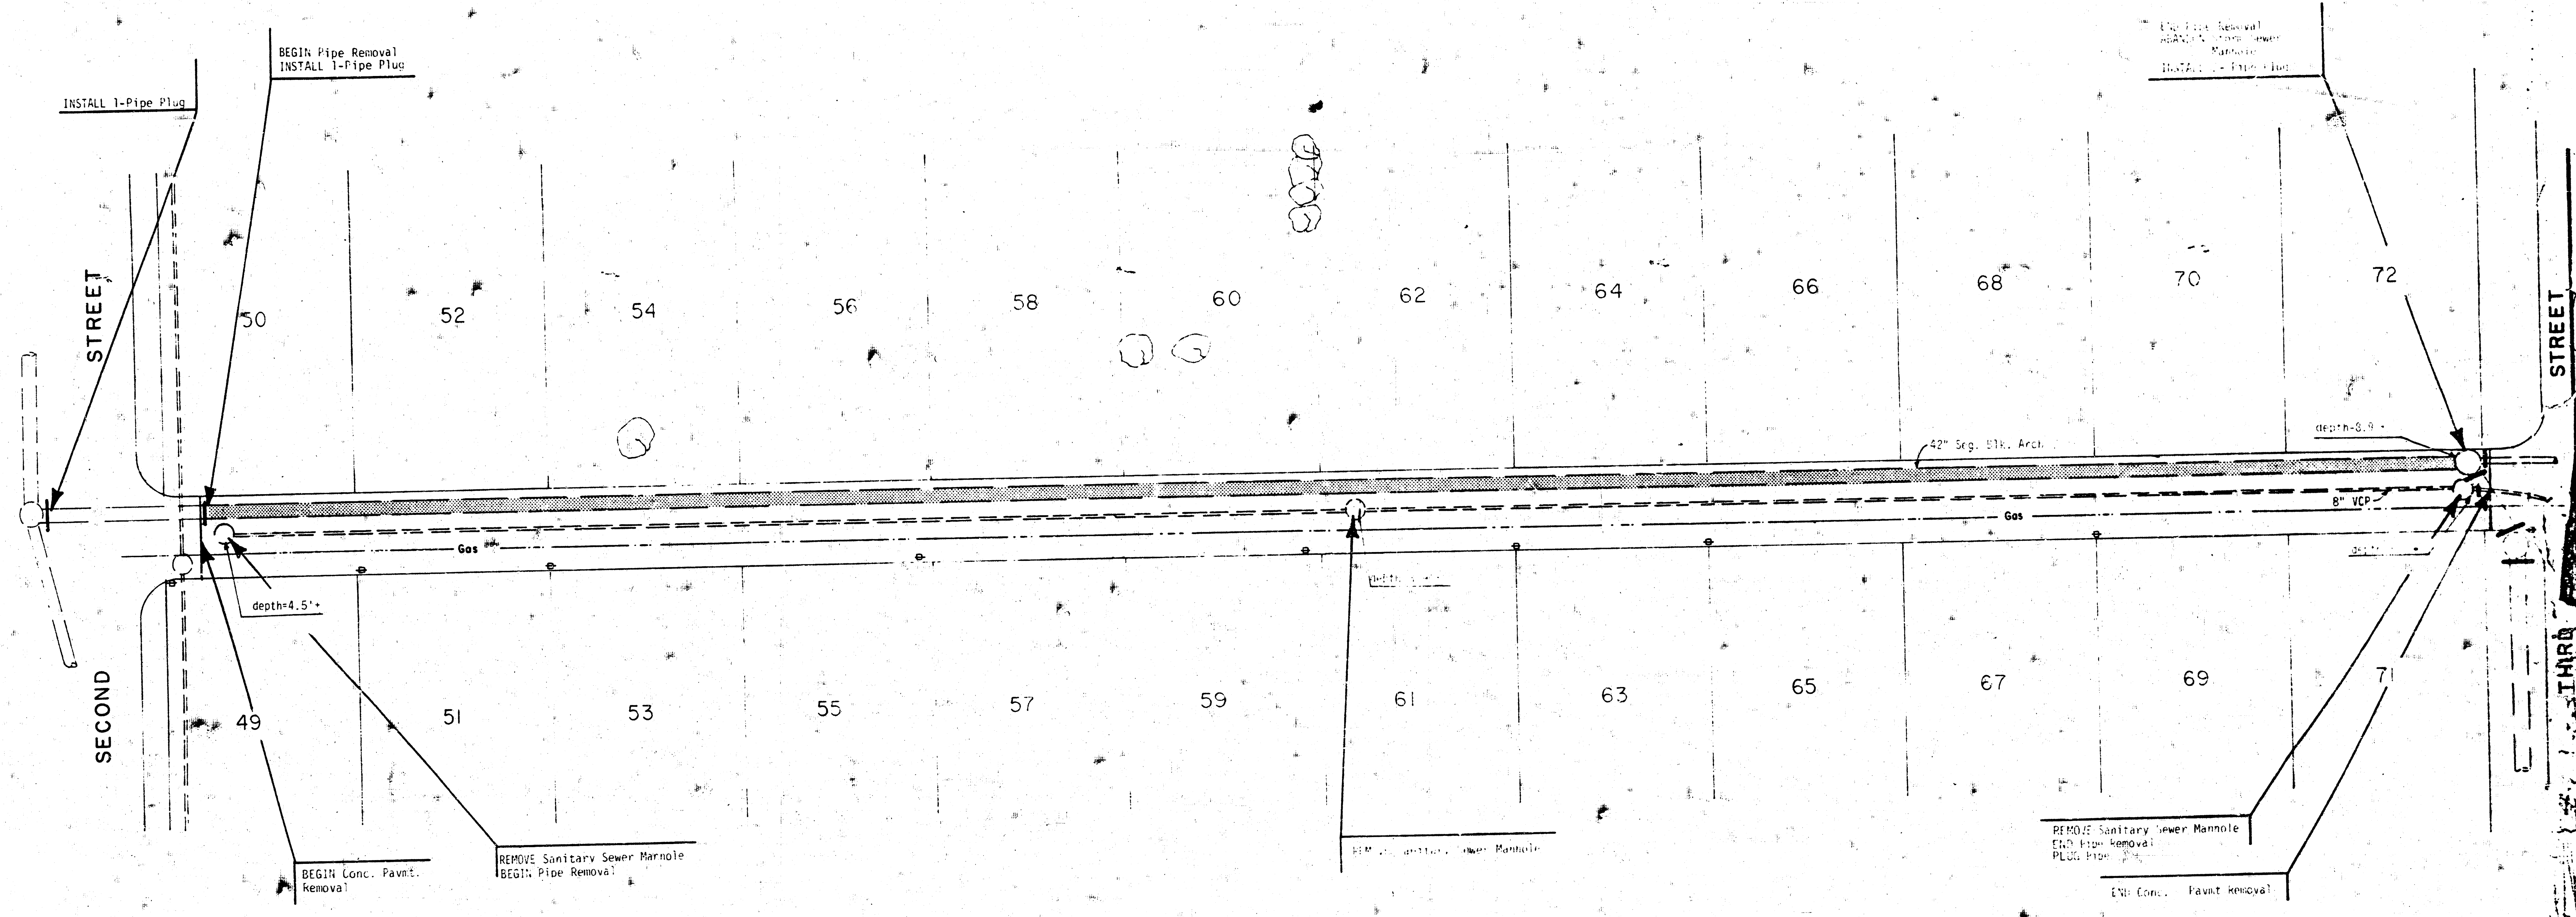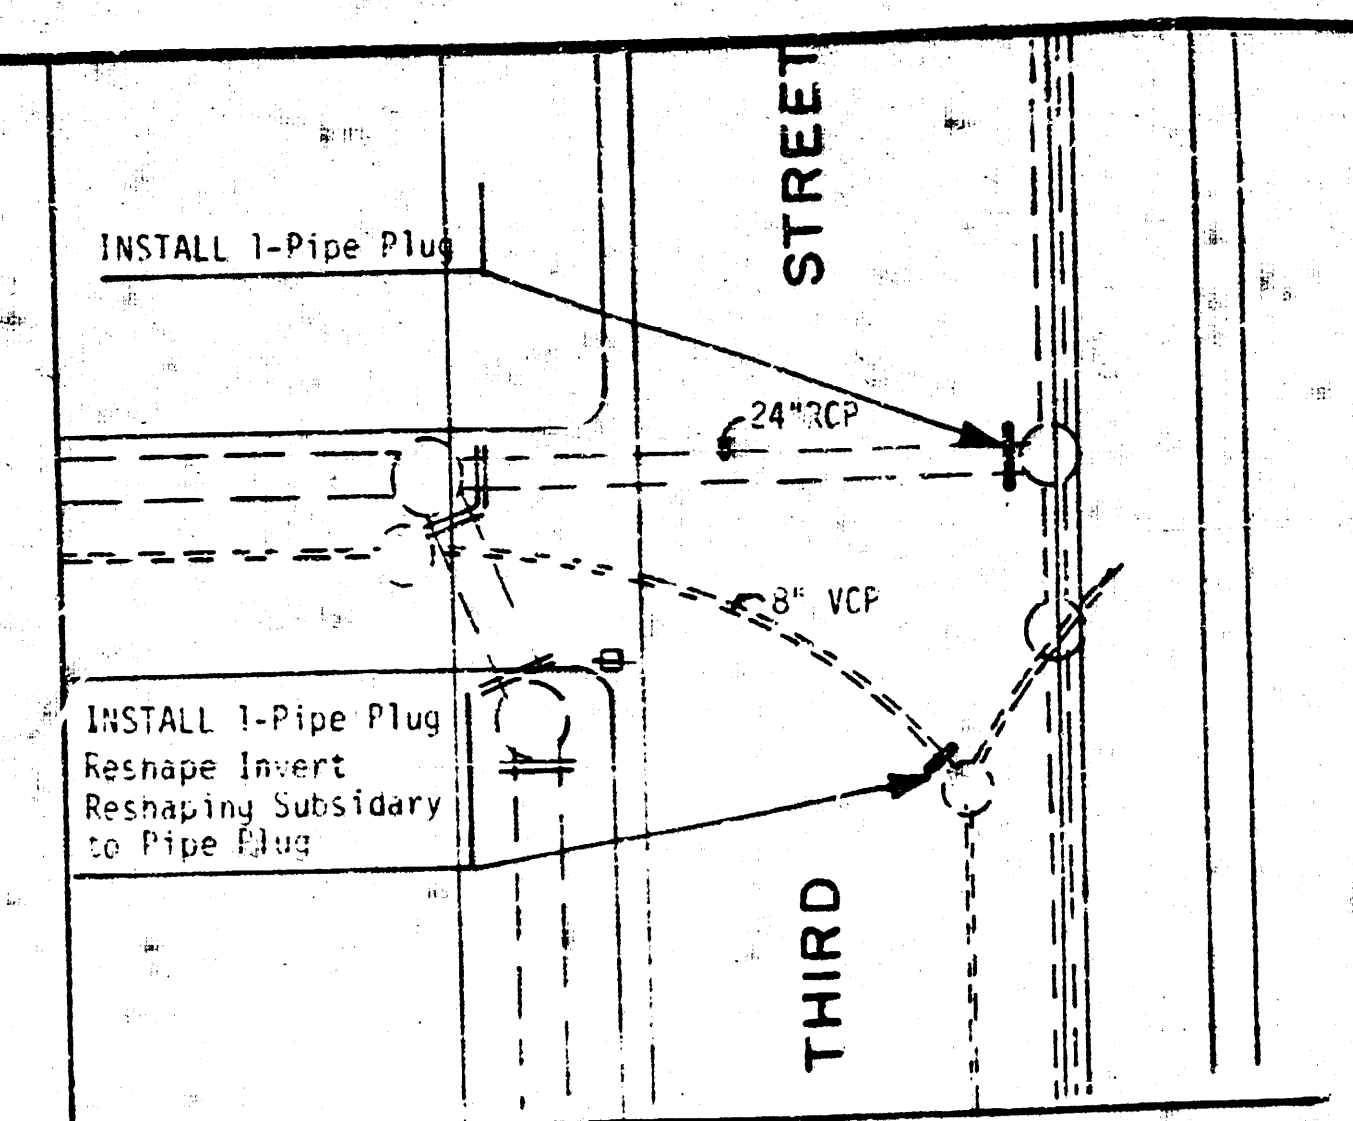

LEGEND
 CONCRETE PAVEMENT REMOVAL
 PIPE REMOVAL
 PIPE PLUG

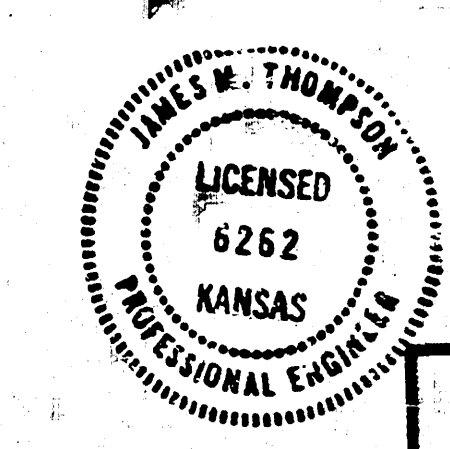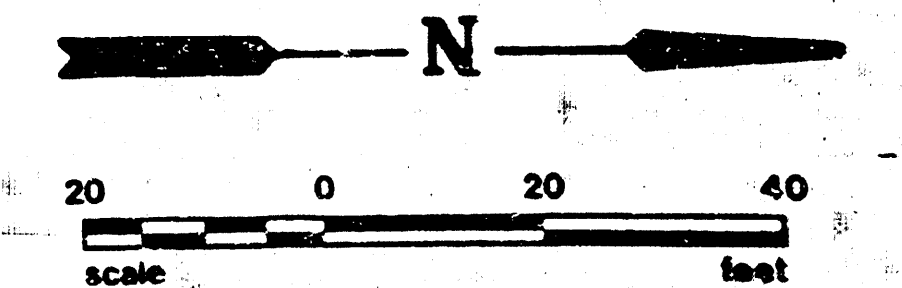

dp POE & ASSOCIATES CONSULTING ENGINEERS	CITY OF WICHITA Dept. of Redevelopment & Rehabilitation	
	ABANDON SWS-BLOCK 609	
	ENGINEER: J.M.T. CHECKED BY: J.M.T.	SCALE: NOTED
	DATE: AUG., 1980 SHEET 2 OF 2	