


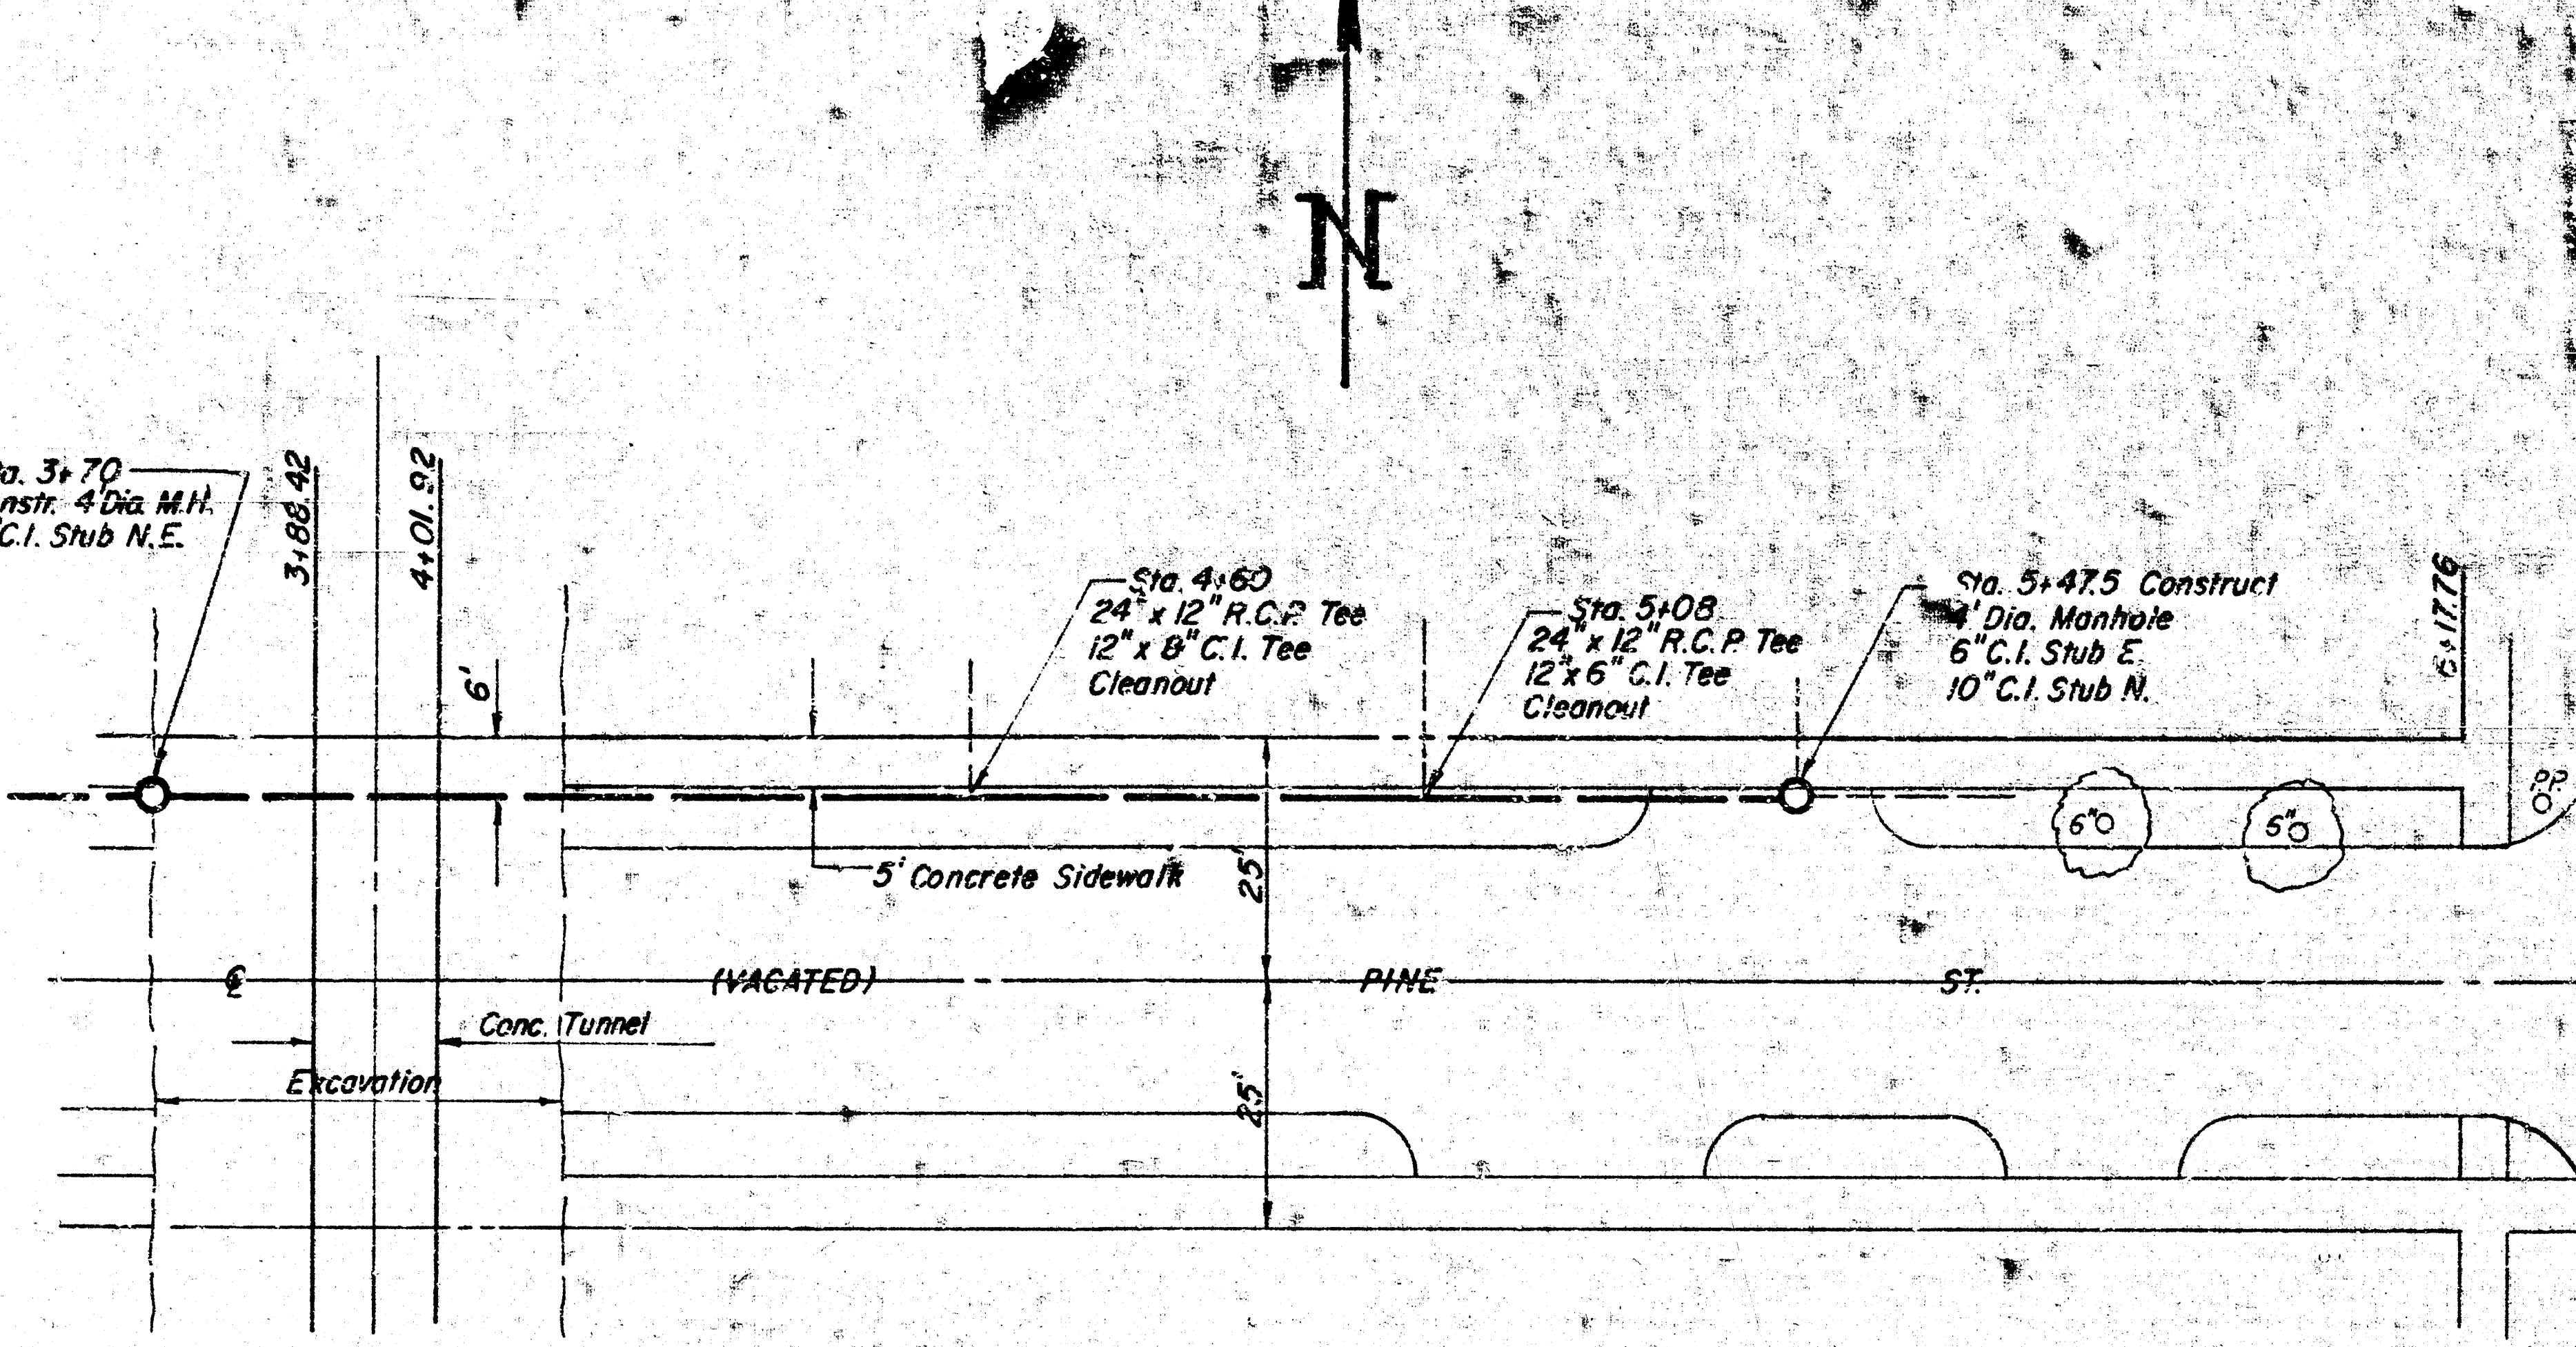


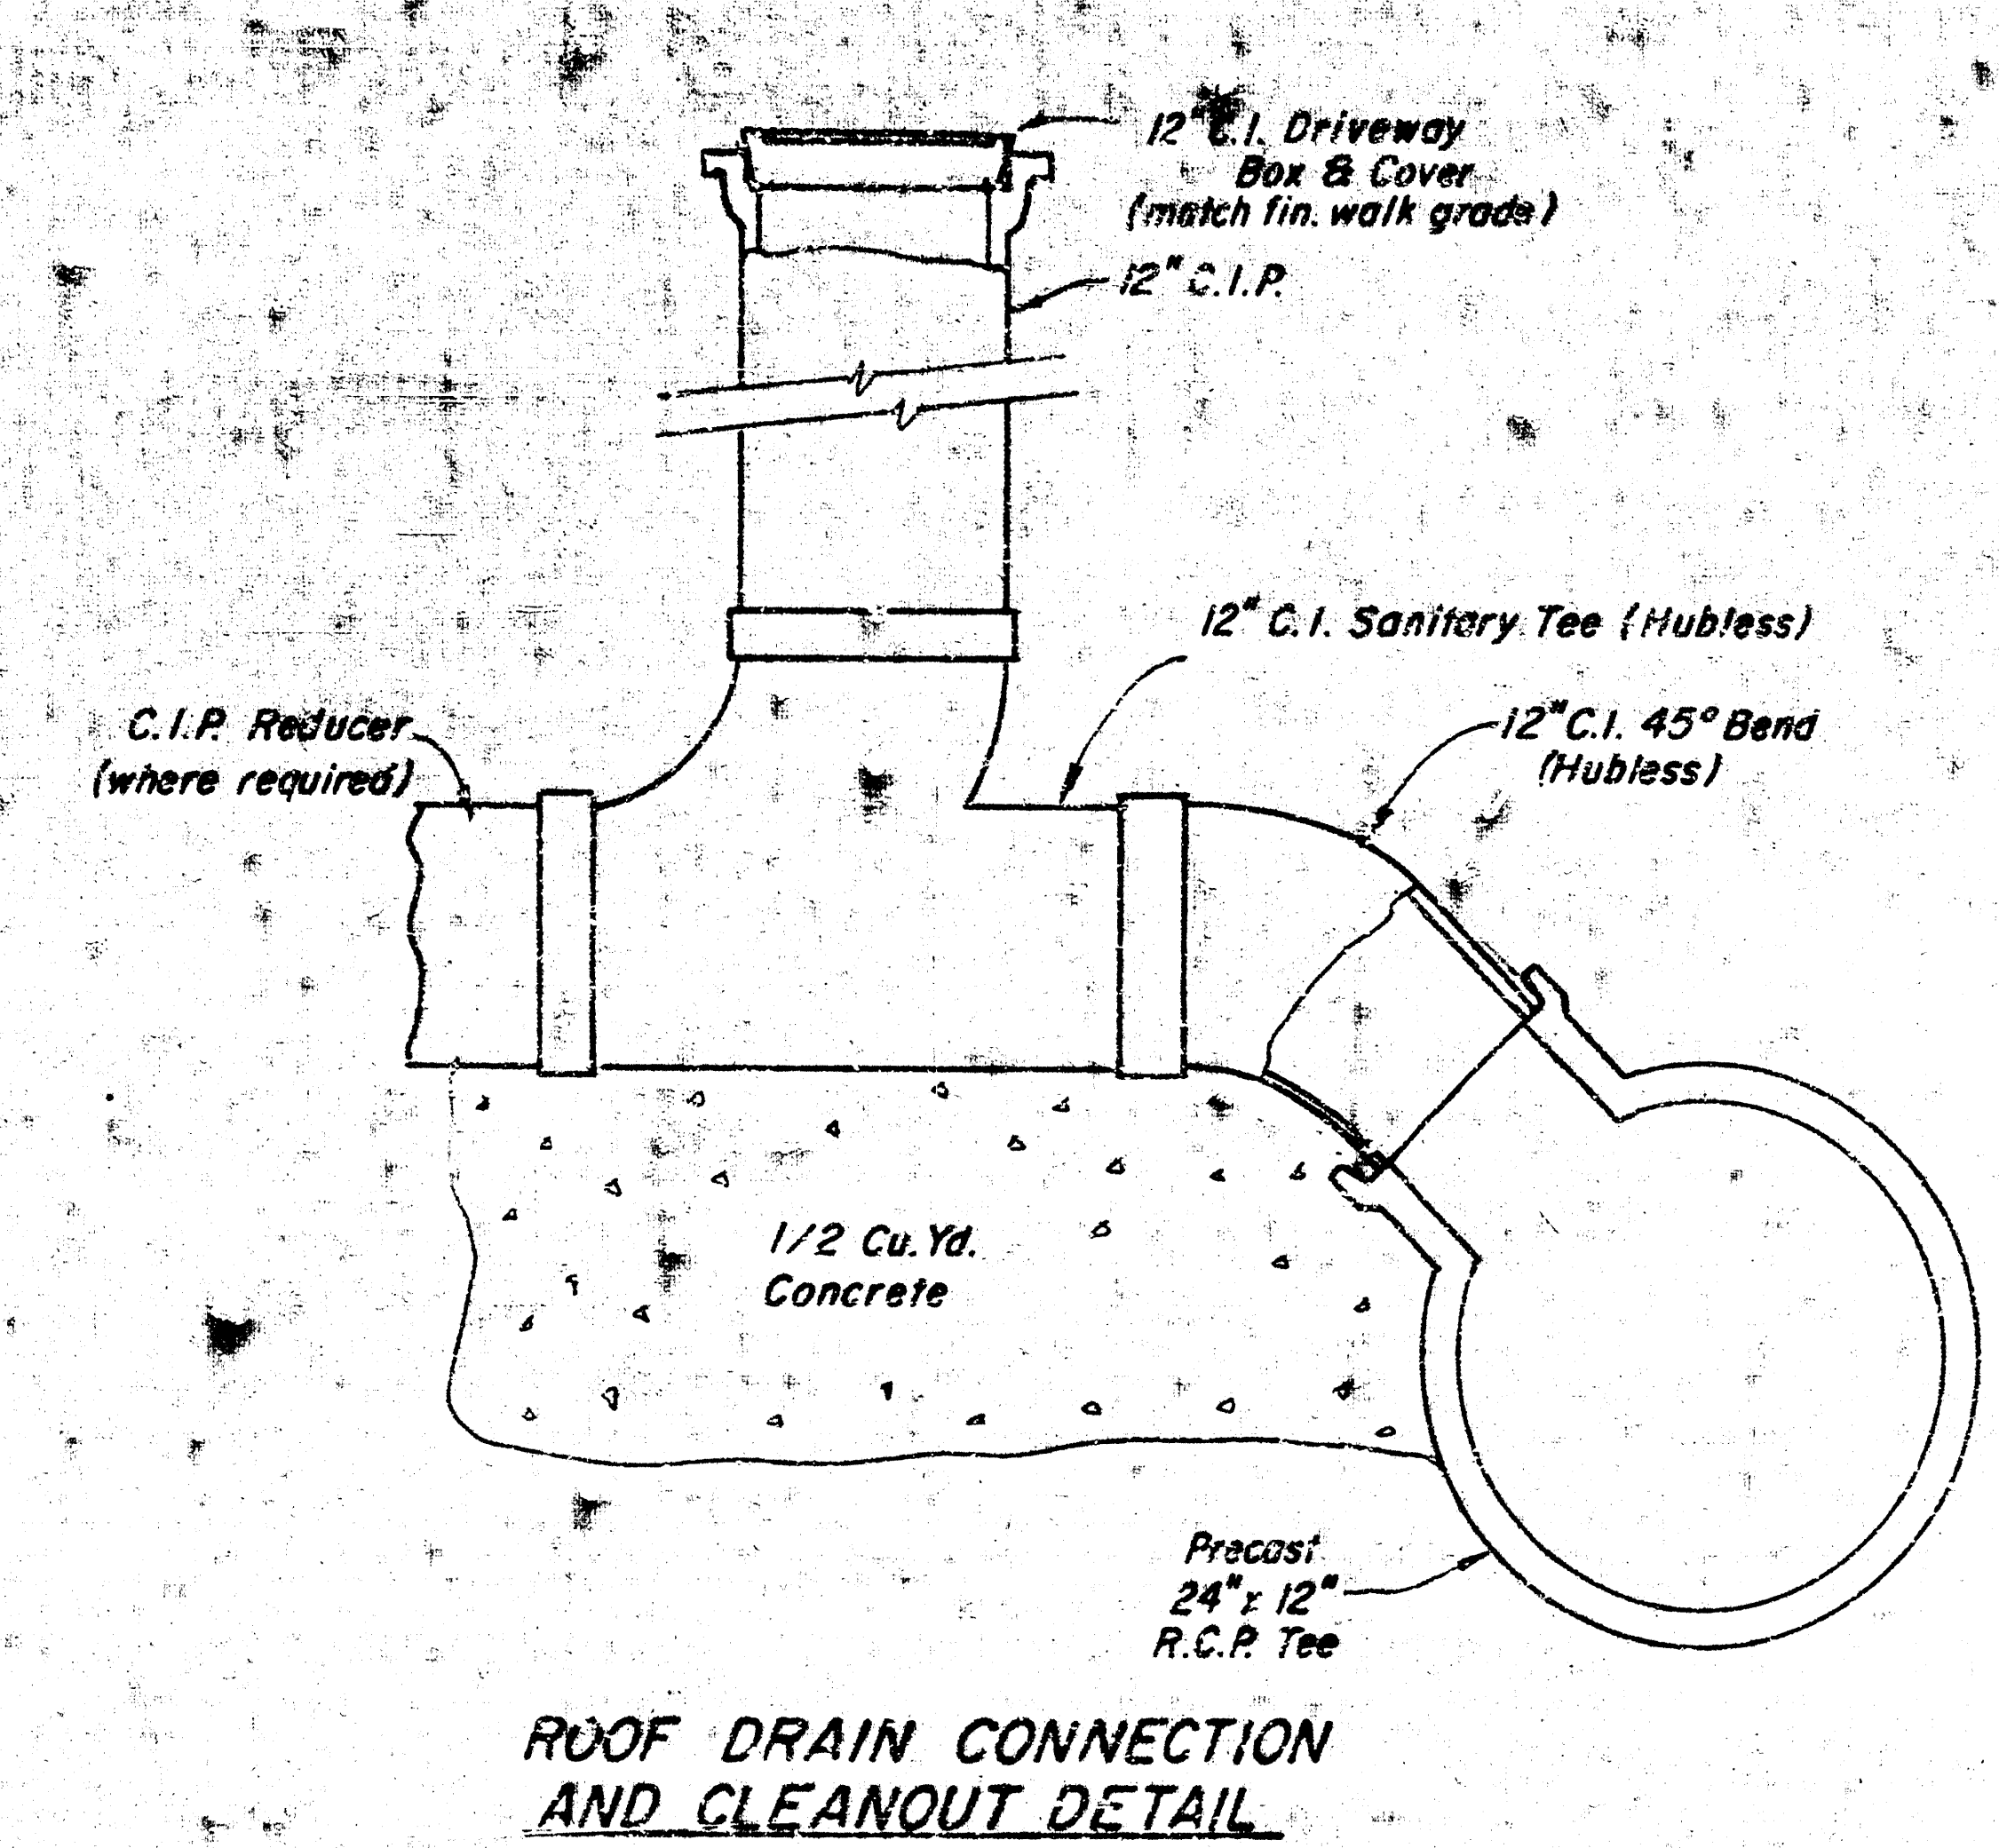

SCALE
1" = 20' Horiz.
1" = 5' Vert.

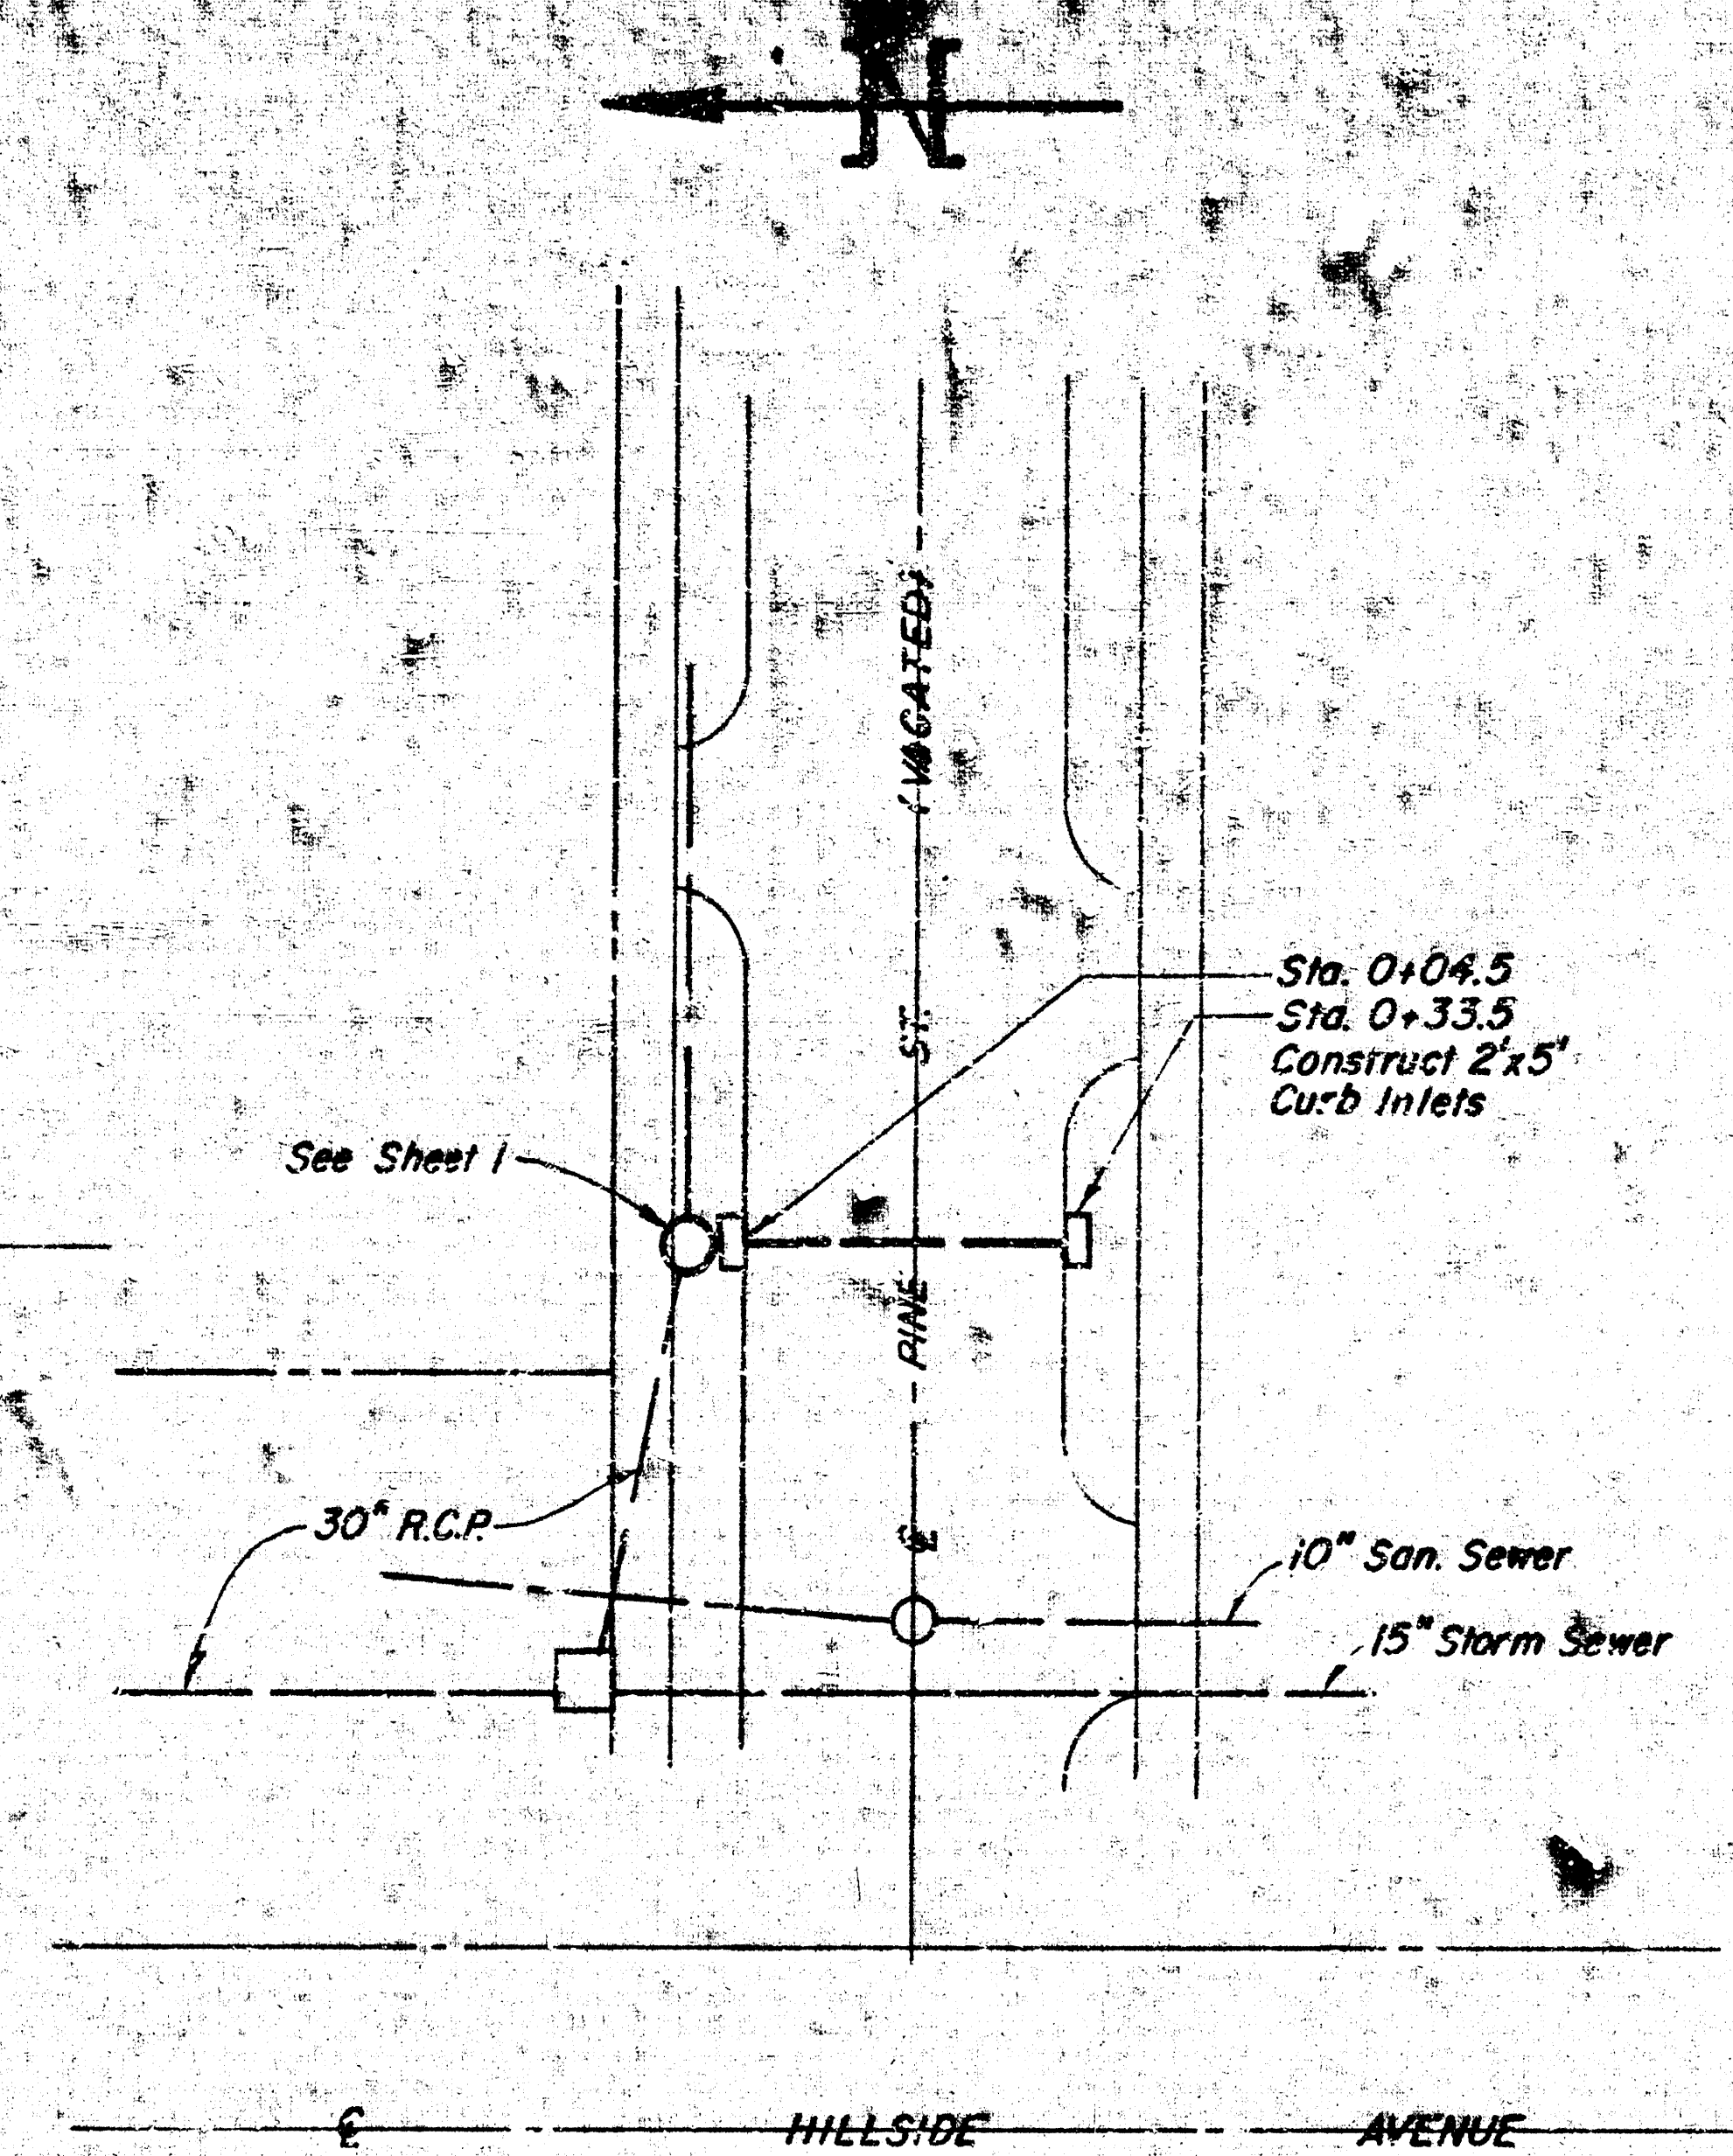

- NOTES:
1. Location and elevation of roof drain connections to be verified by Mechanical Contractor.
 2. All trees shown to be removed.
 3. All lines to be sand backfilled.

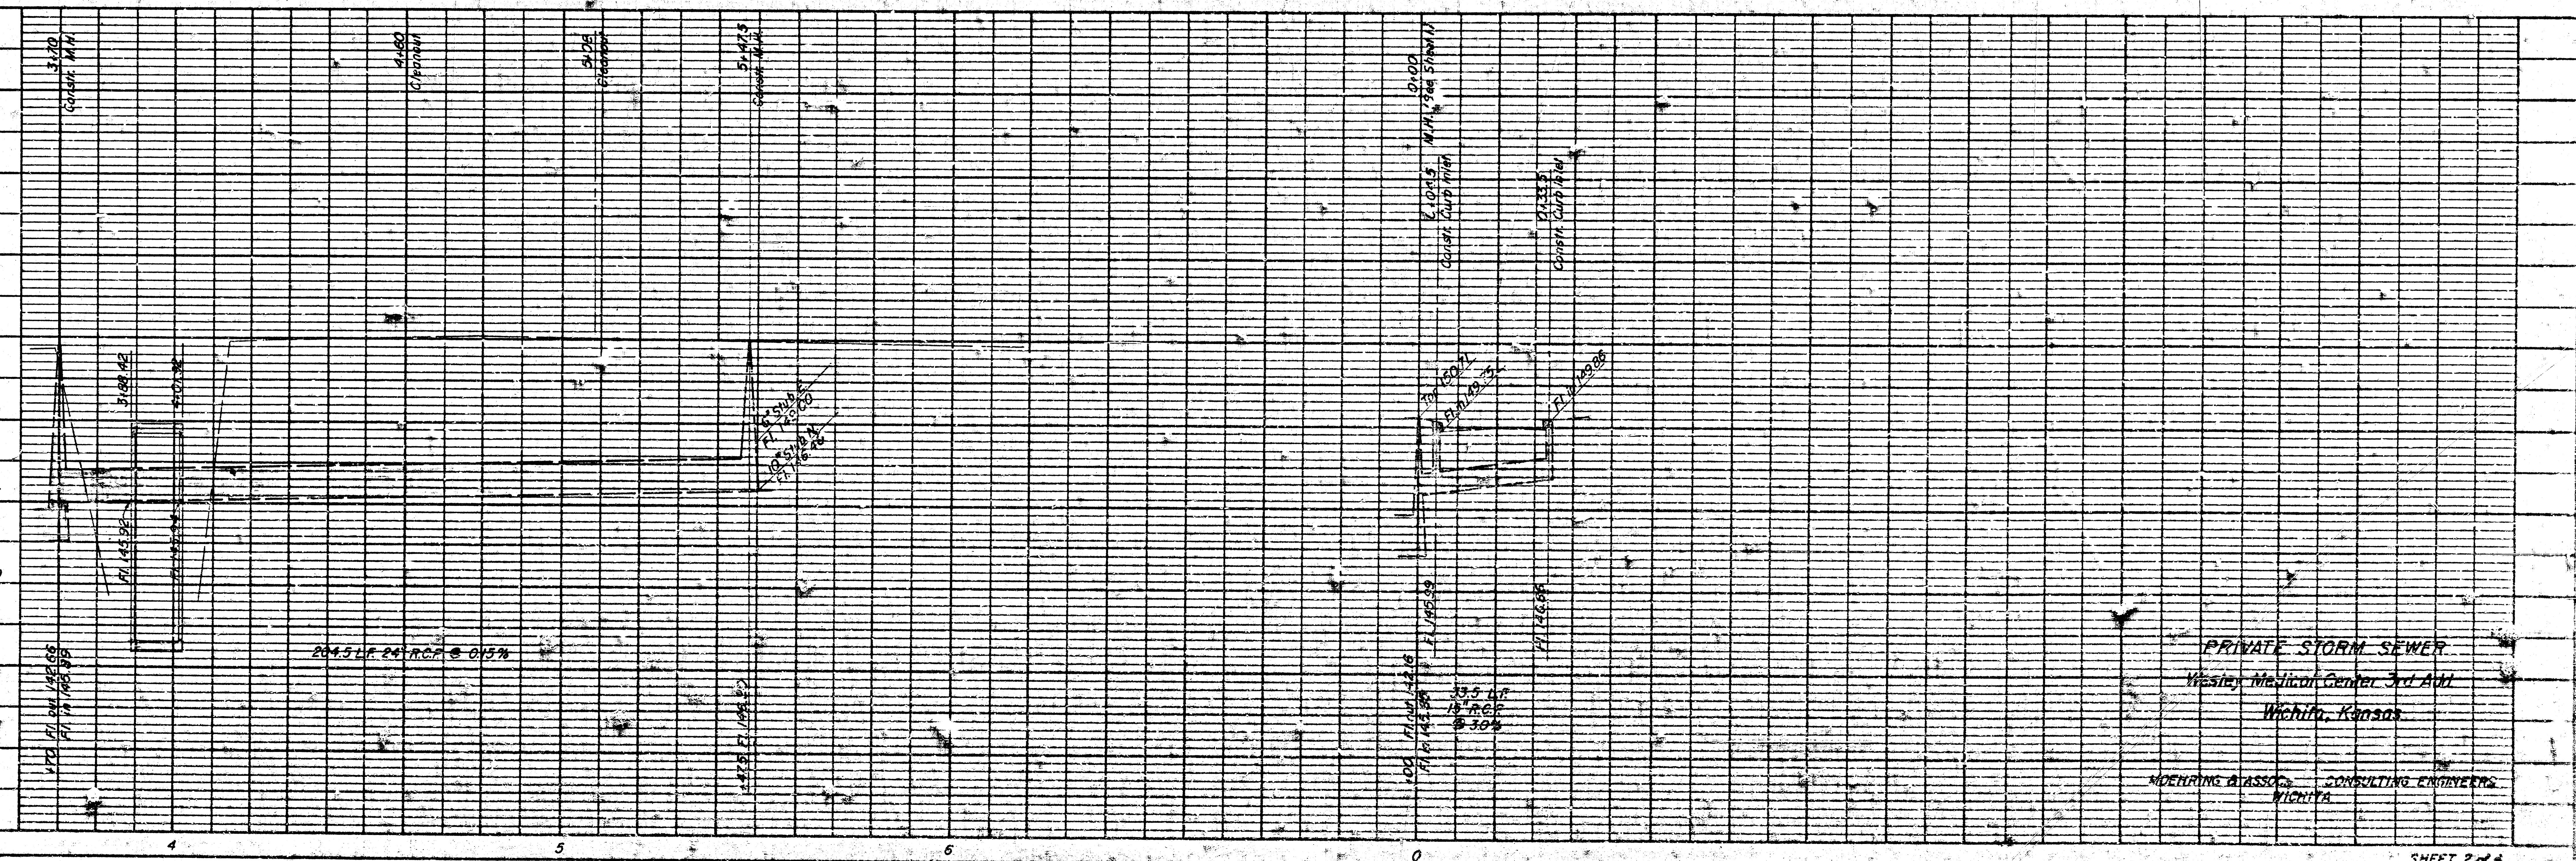

PRIVATE STORM SEWER
Wesley Medical Center 3rd Add
Wichita, Kansas
MOHRING & ASSOC. CONSULTING ENGINEERS
WICHITA

