


PLAN  
 1" = 50'  
 1" = 5'

PROFILE  
 1" = 50'  
 1" = 5'

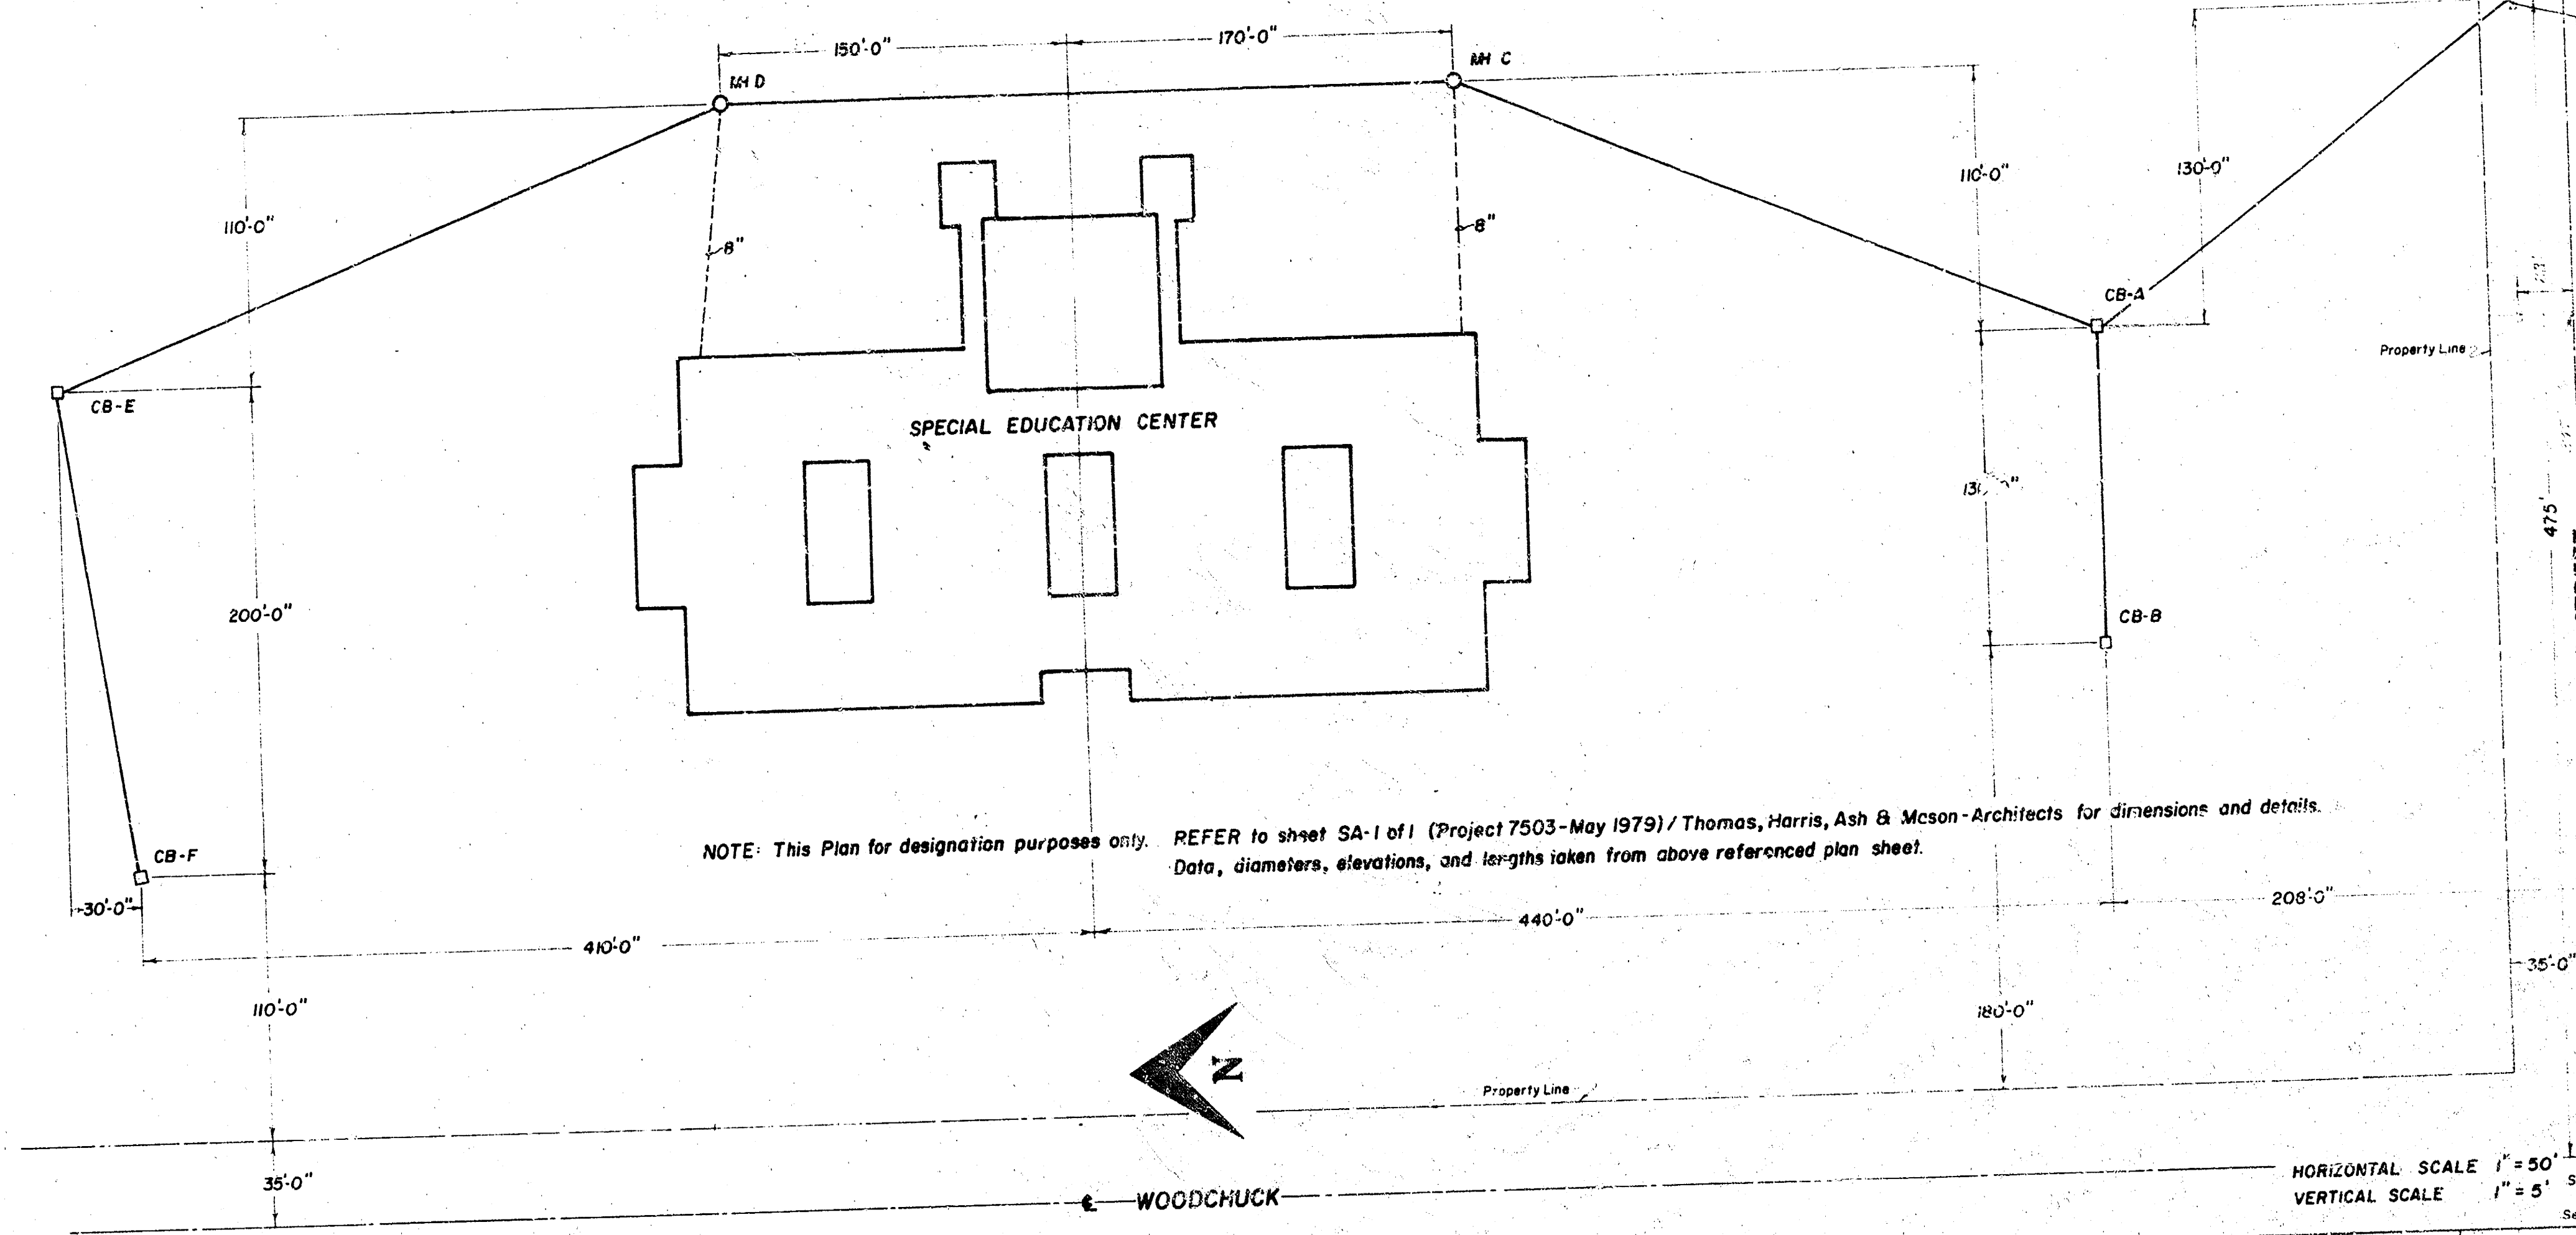

STANDARD City of Wichita CURB INLET (Proposed)  
 F.L. (out) = 146.45 - 475 east of SW corner NE 1/4, Section 21, T27S, R1W

CITY OF WICHITA Private Storm Sewer No.  
 463 76 265 80819 000 000 008

**FLORY** ENGINEERING AND CONSTRUCTION, INC.  
 1406 WESTFIELD COURT WICHITA, KANSAS, 67212

STORM SEWER PROFILE  
 SPECIAL EDUCATION CENTER  
 400 North Woodchuck Avenue  
 Wichita, Kansas

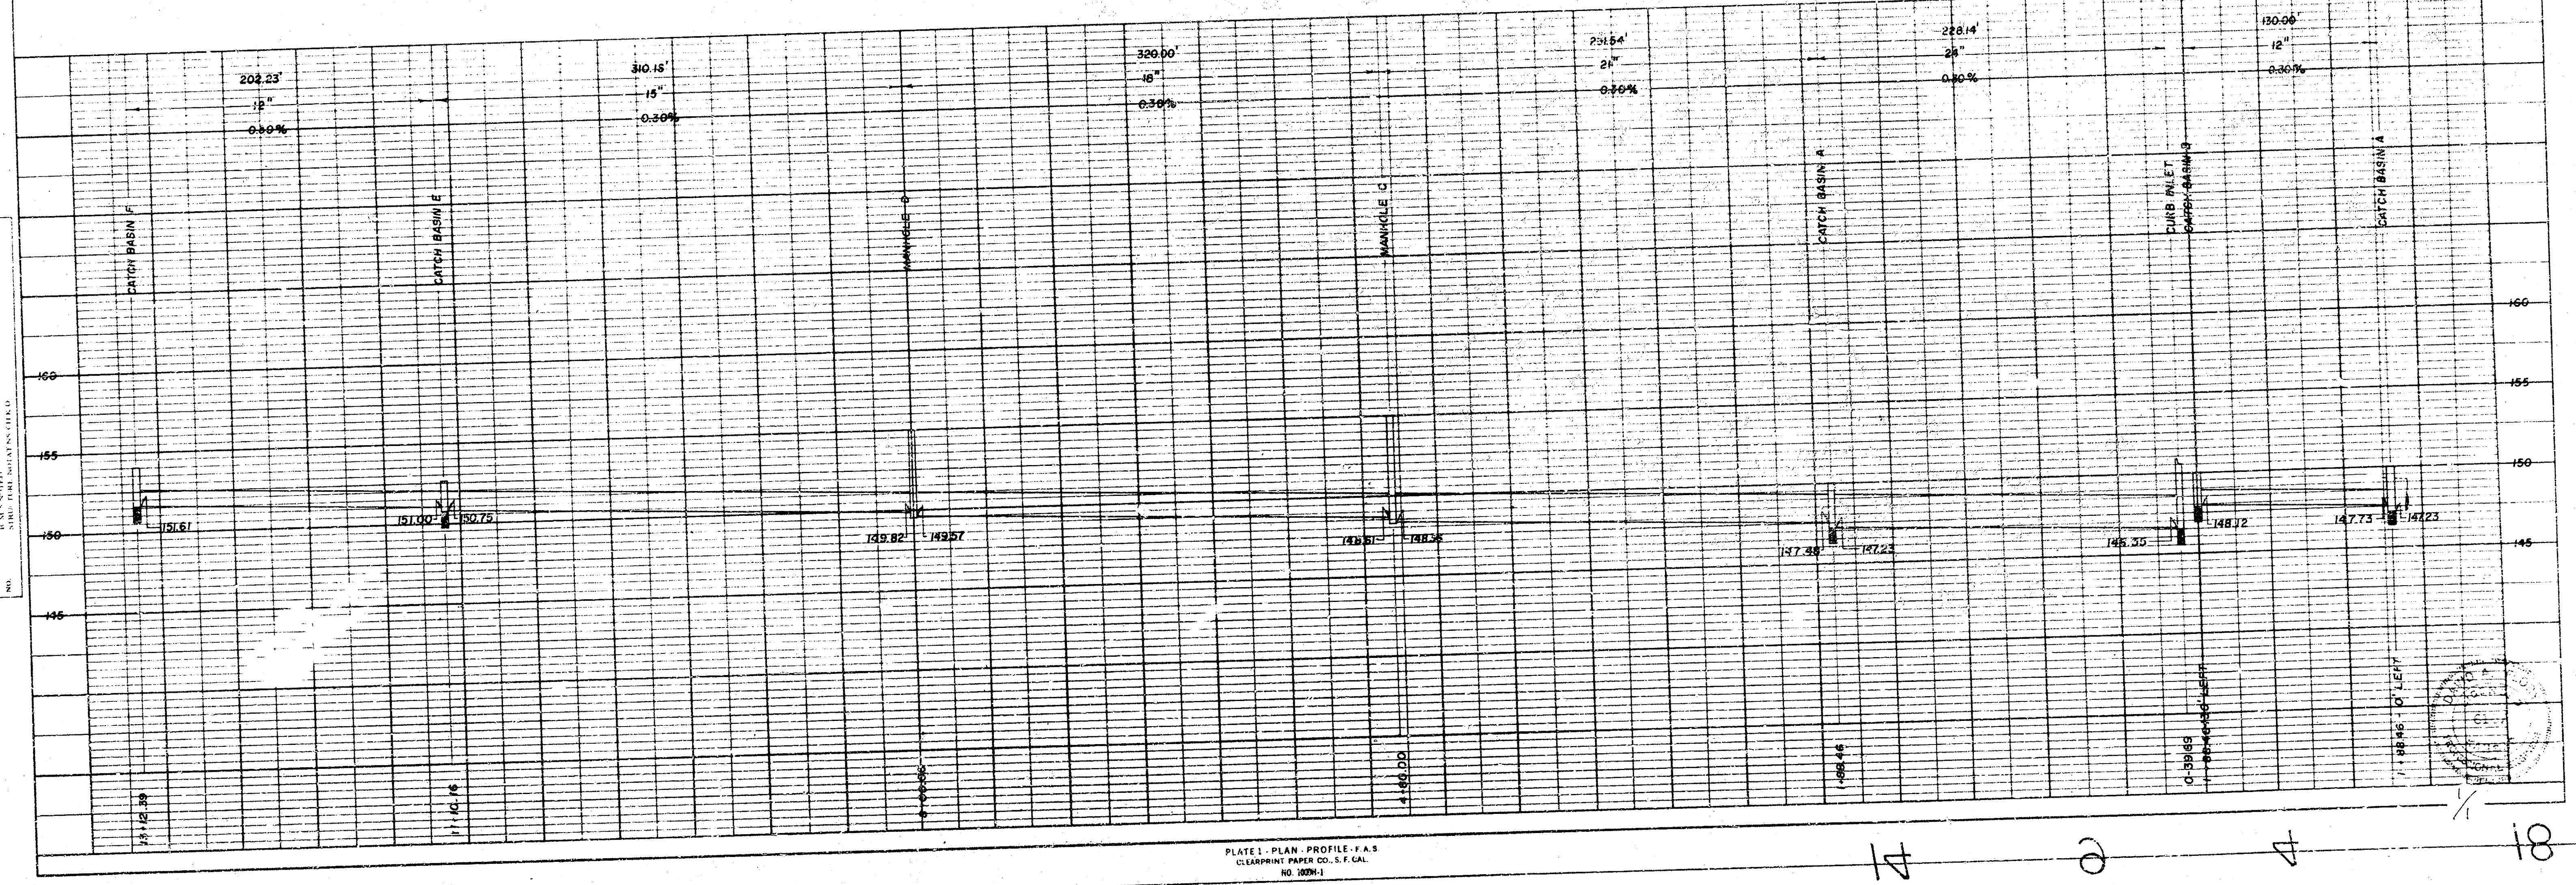


PLATE 1 PLAN, PROFILE, P&S  
 CLEARPRINT PAPER CO. S.F. CAL.  
 NO. 1000-1