


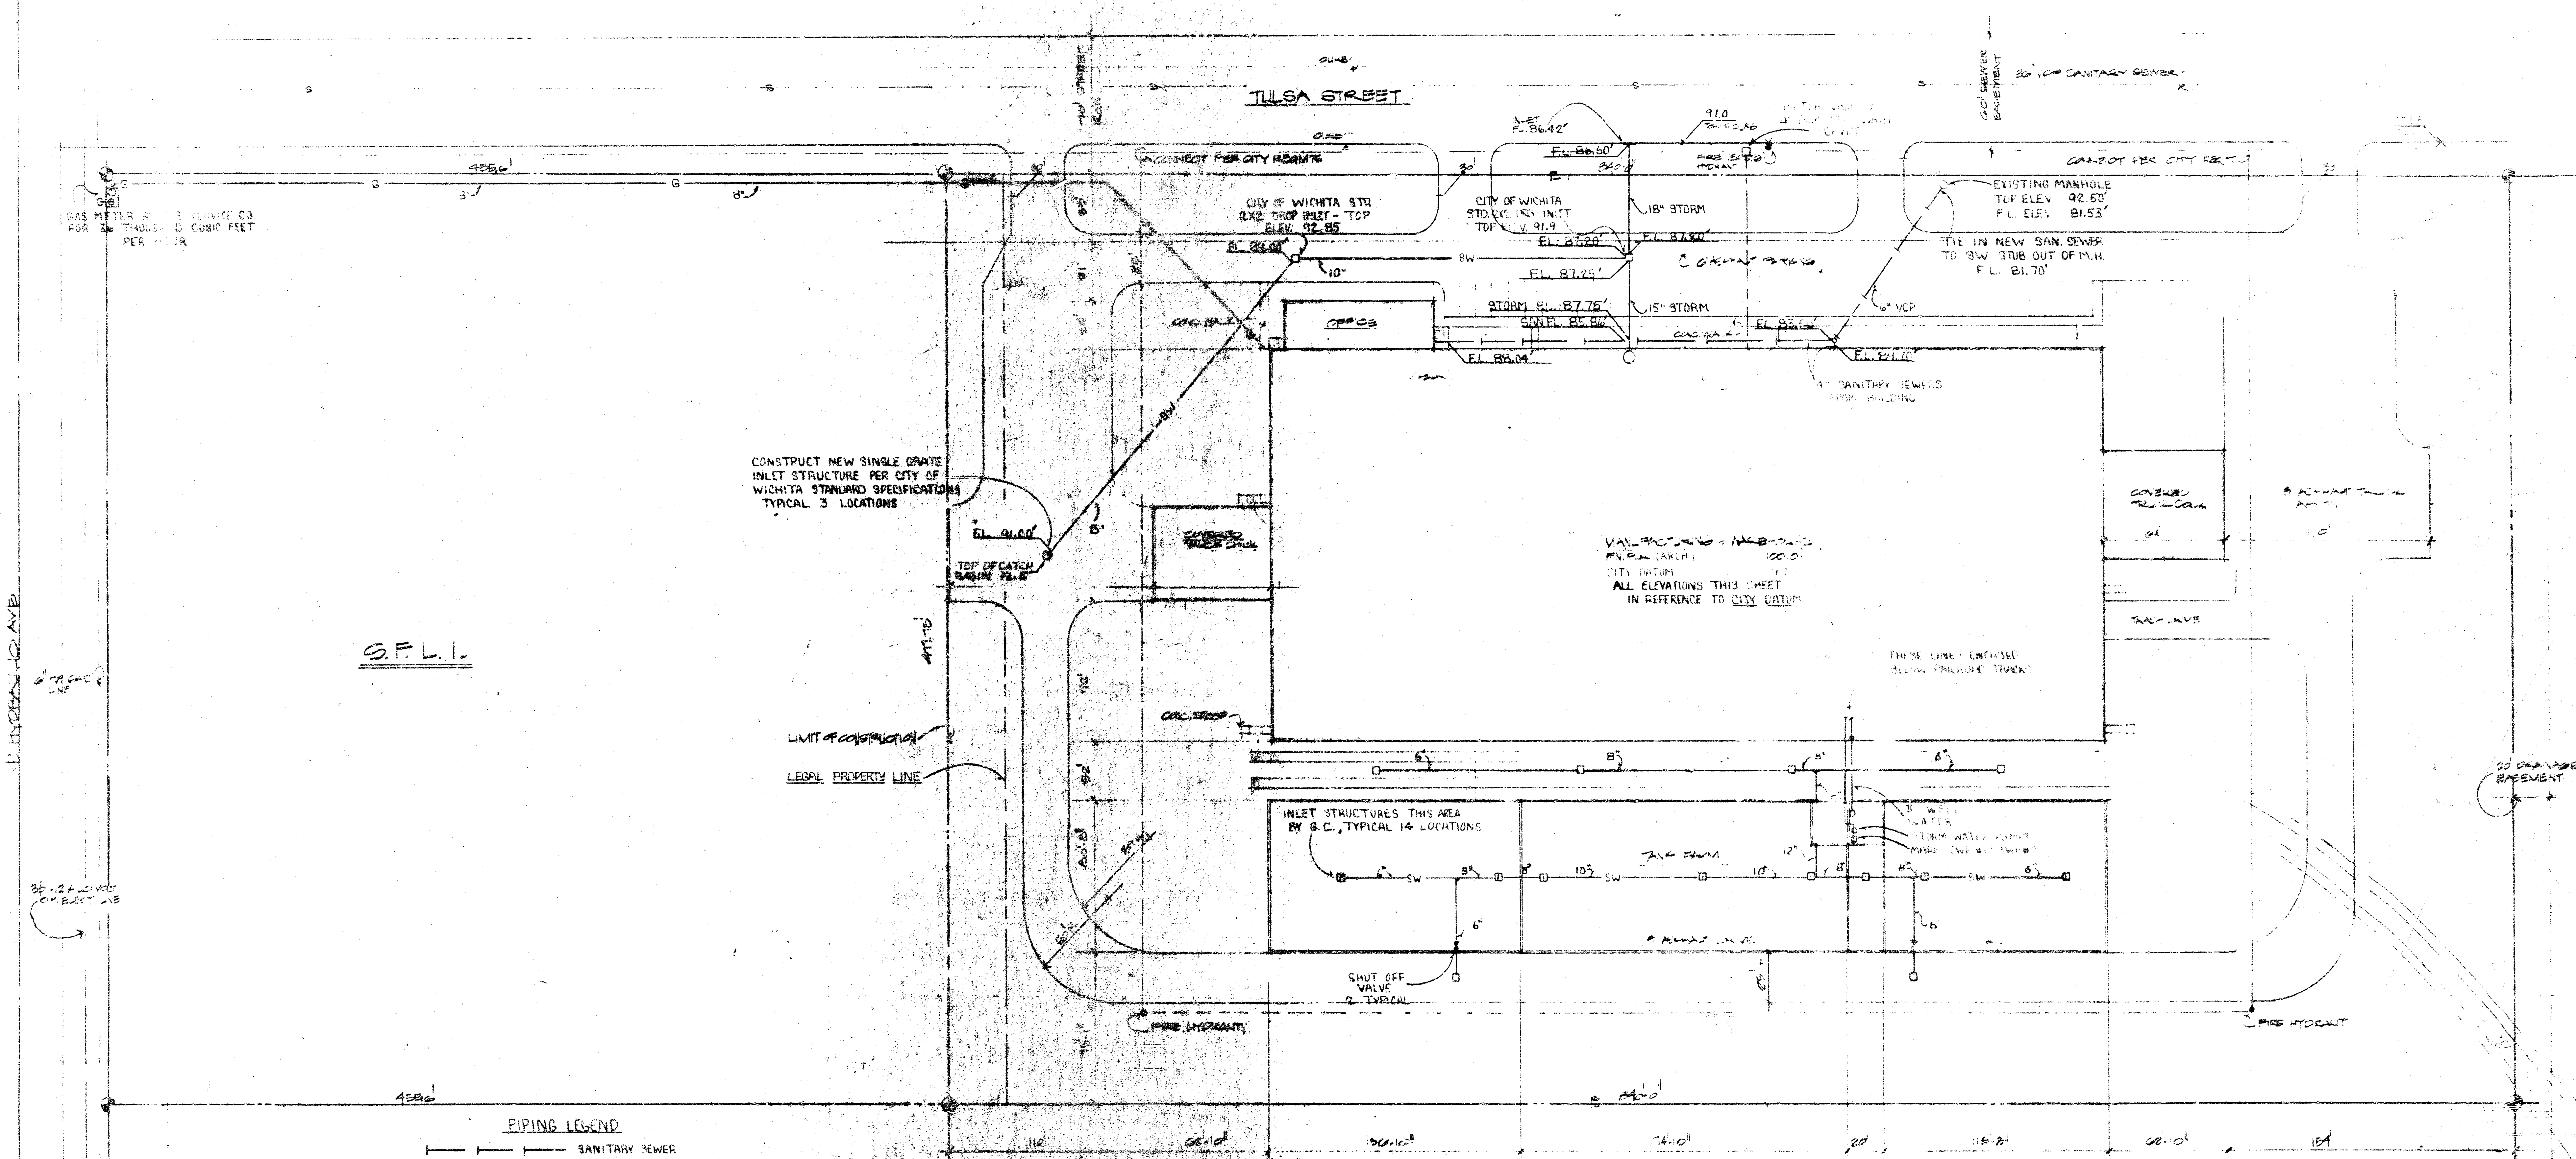

PIPING LEGEND

—	SANITARY SEWER
—	STORM WATER
—	PUMPED STORM WATER
—	WELL WATER
—	HIGH PRESSURE STORM
—	HIGH PRESSURE CONDENSATE
—	PUMPED CONDENSATE
—	DOMESTIC COLD WATER
—	DOMESTIC HOT WATER
—	90° ELBOW TURNED DOWN
—	90° ELBOW TURNED UP
—	FLEXIBLE CONNECTION
—	STRAINER
—	CAPPED END OF PIPE
—	TEE OR END OF PIPE
—	PIES CROSSING
—	BLIND FLANGE
—	FLOW WATER-FURNISHED BY OTHERS

PROFILE SCALE
 HOR. 1" = 20'
 VERT. 1" = 5'

CITY OF WICHITA PRIVATE STORM SEWER NO. 465 76 245 80893 000 000 08

STE PLAN
 10.0

LEGAL DESCRIPTION
 CANE B5 WOLAND INDUSTRIAL DISTRICT
 SEDGWICK COUNTY
 WICHITA, KANSAS
 LOT 1, BLOCK 2

JEFF K... ASSOCIATES architecture

LUBRICATION ENGINEERS INC
 10101 S. 10TH STREET
 WICHITA, KANSAS 67207