

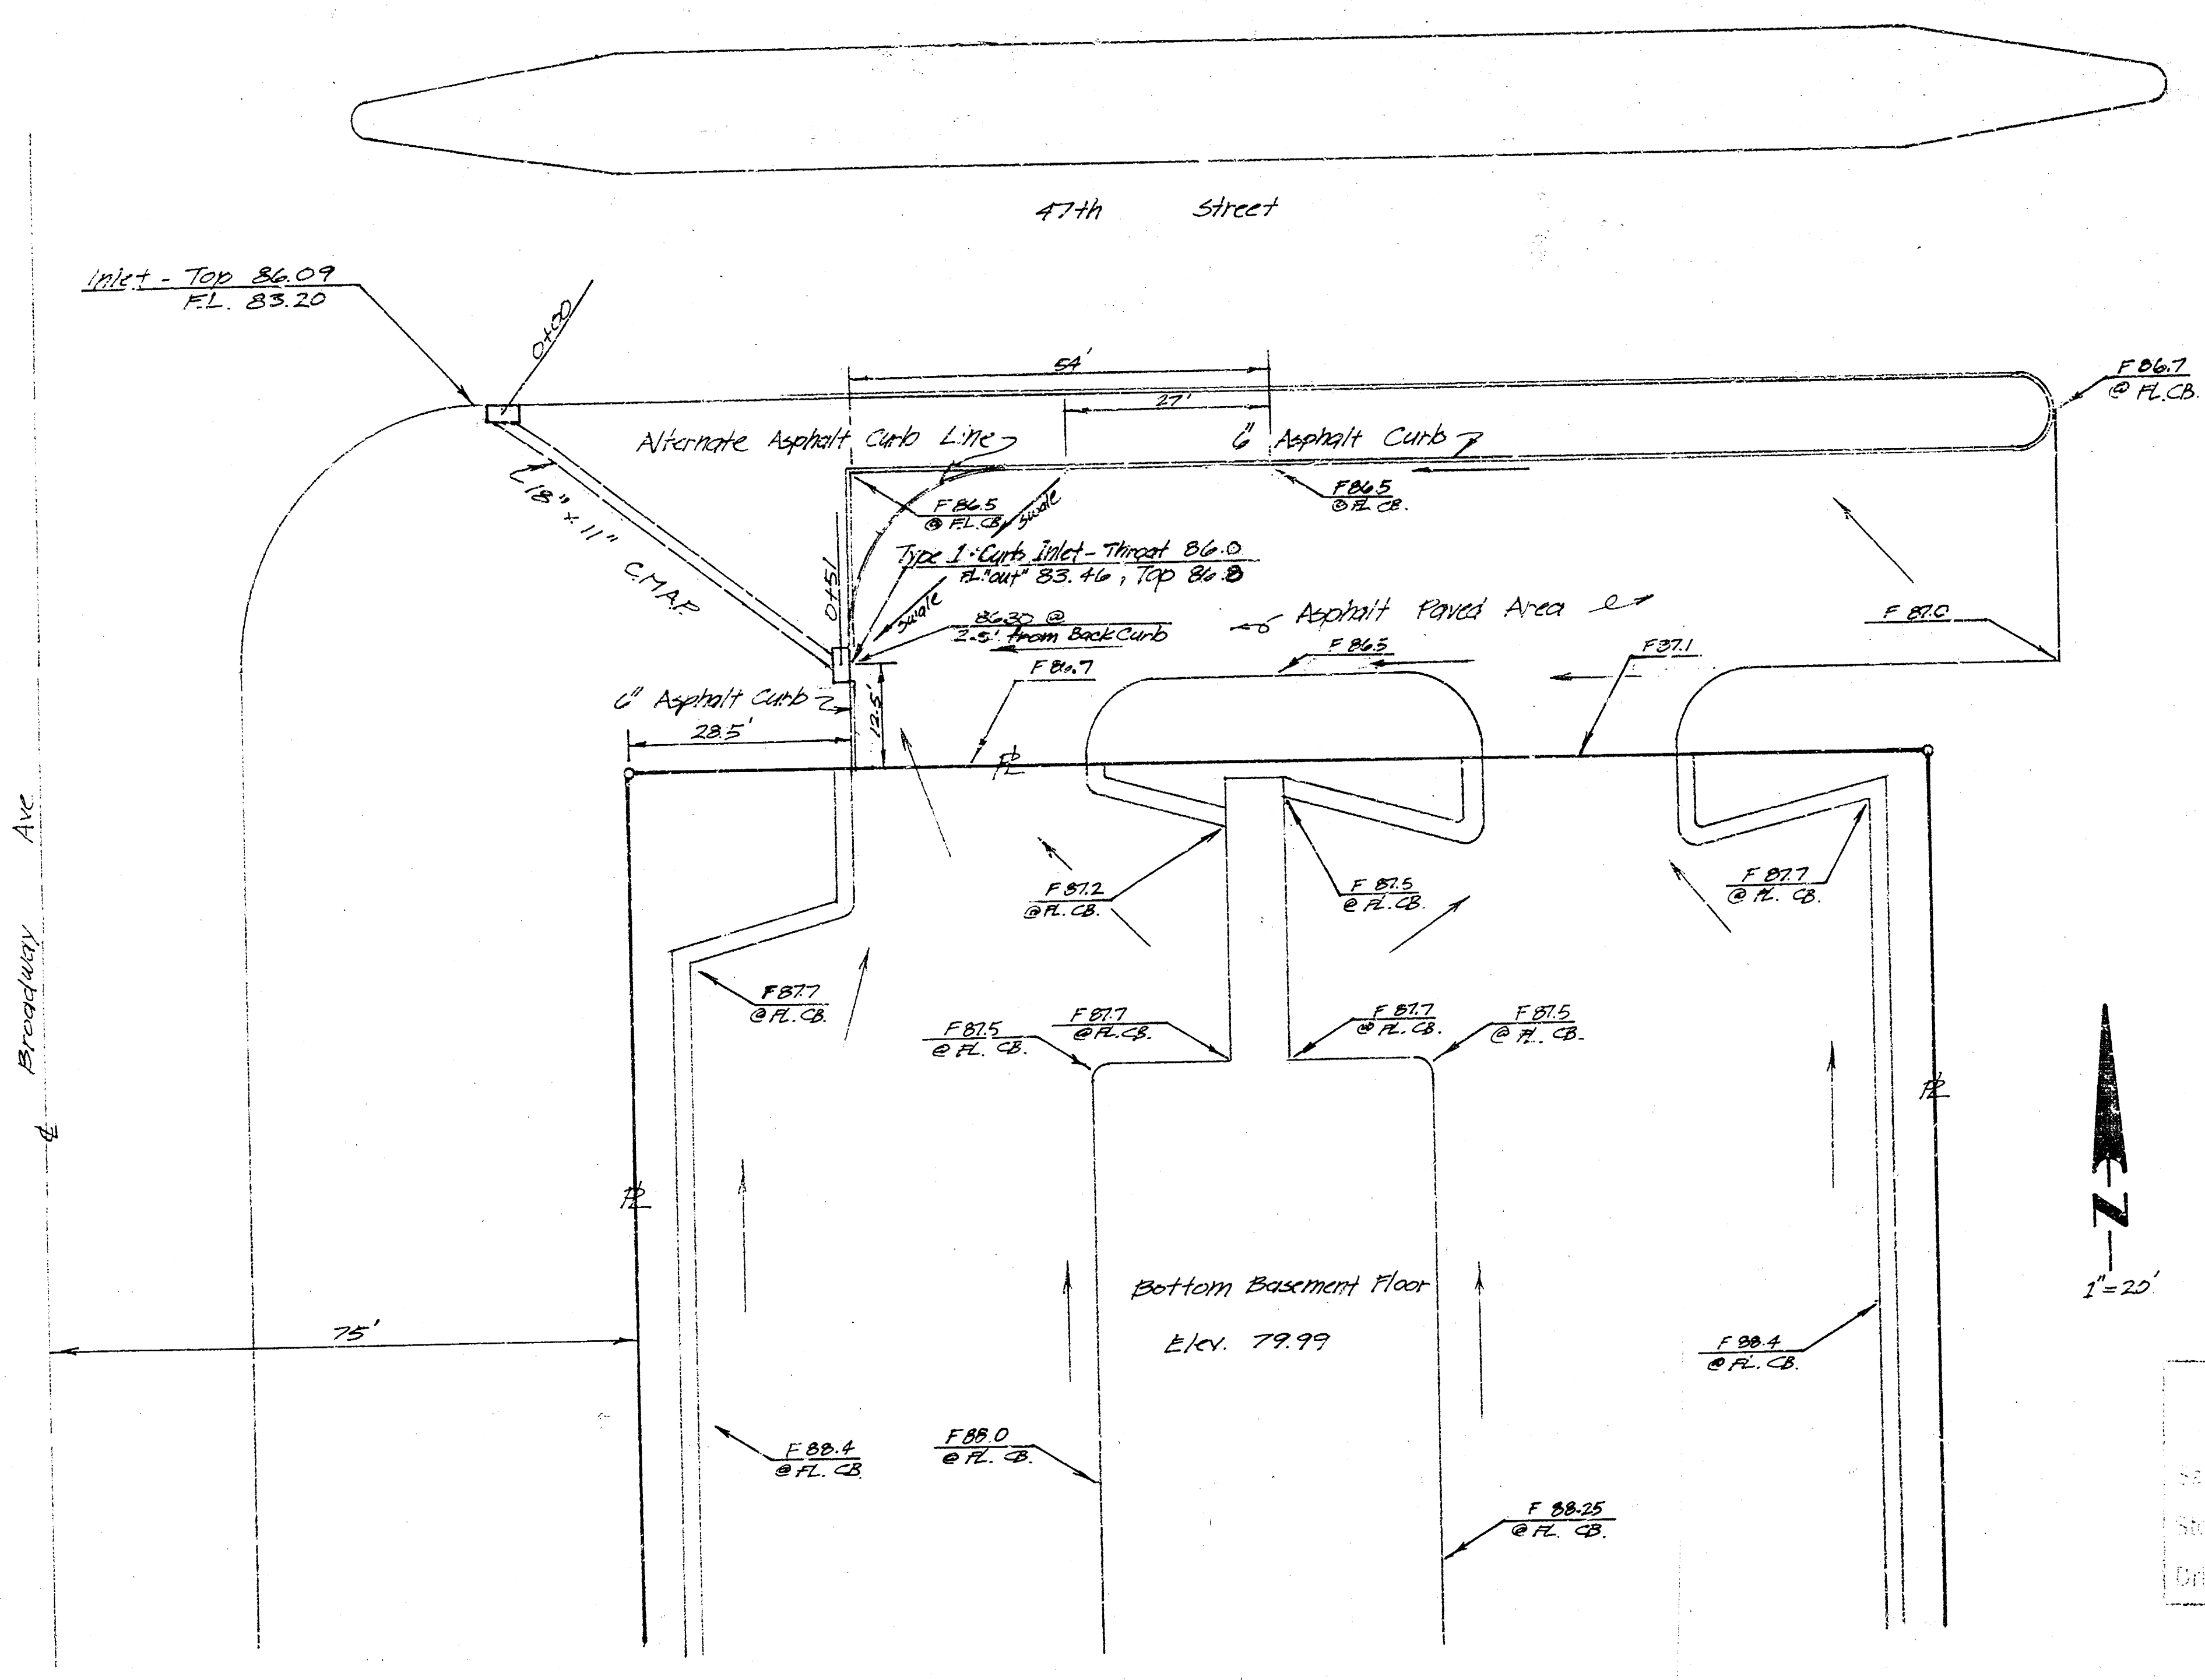


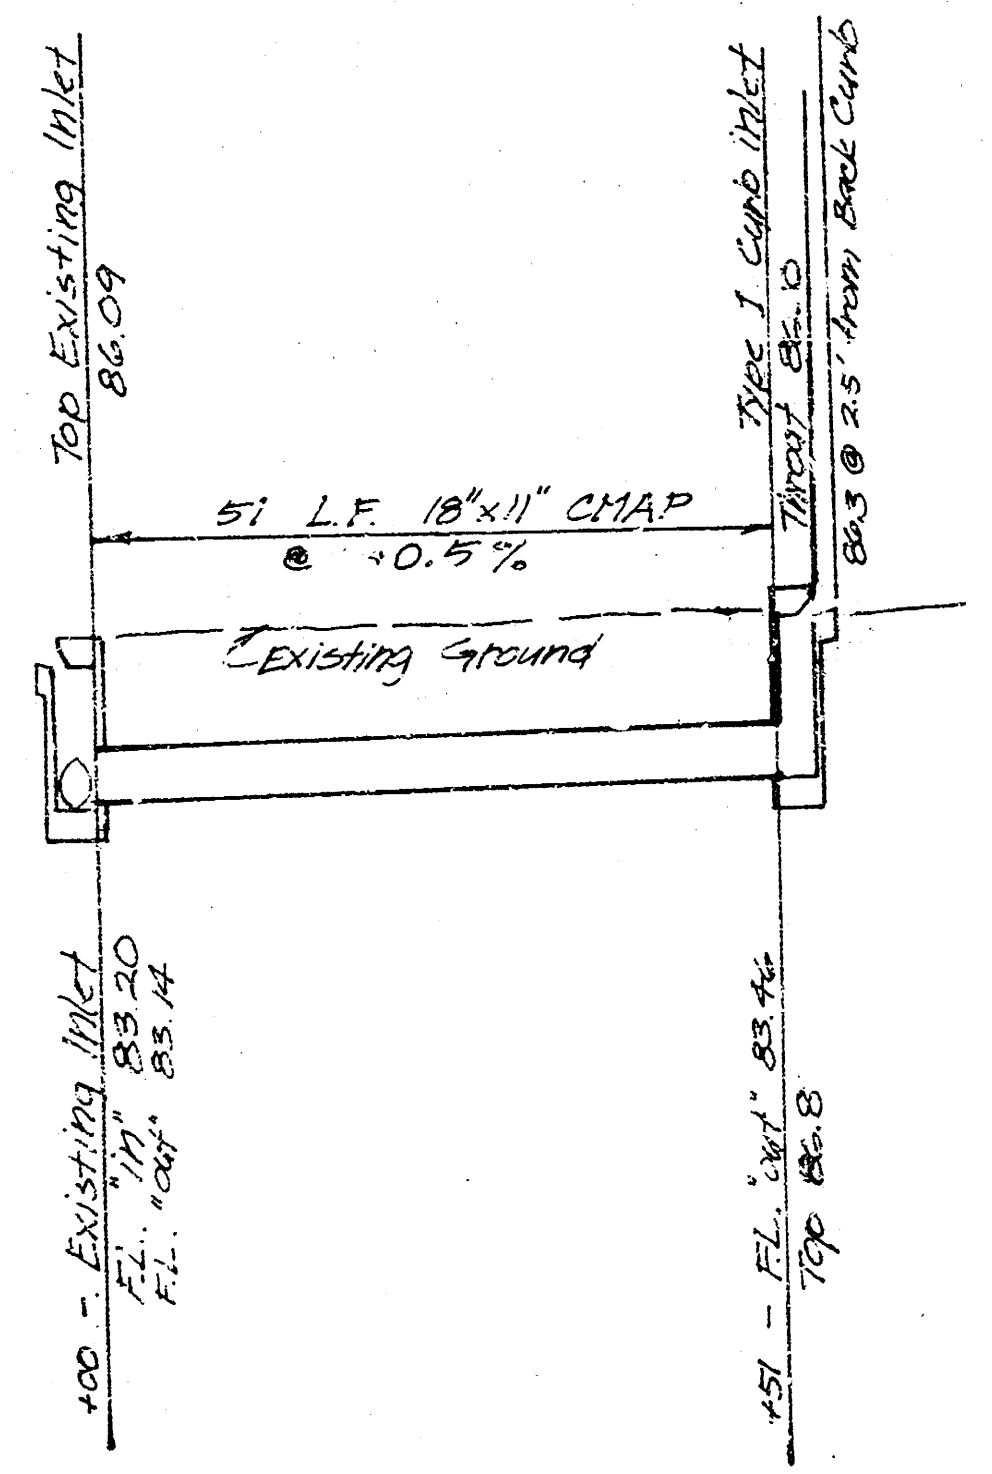

APPROVED AS NOTED
 By CITY ENGINEER OF KICHITA
 STORM SEWERS *Yes* 4/28/77
 DRIVEWAY APPROACHES

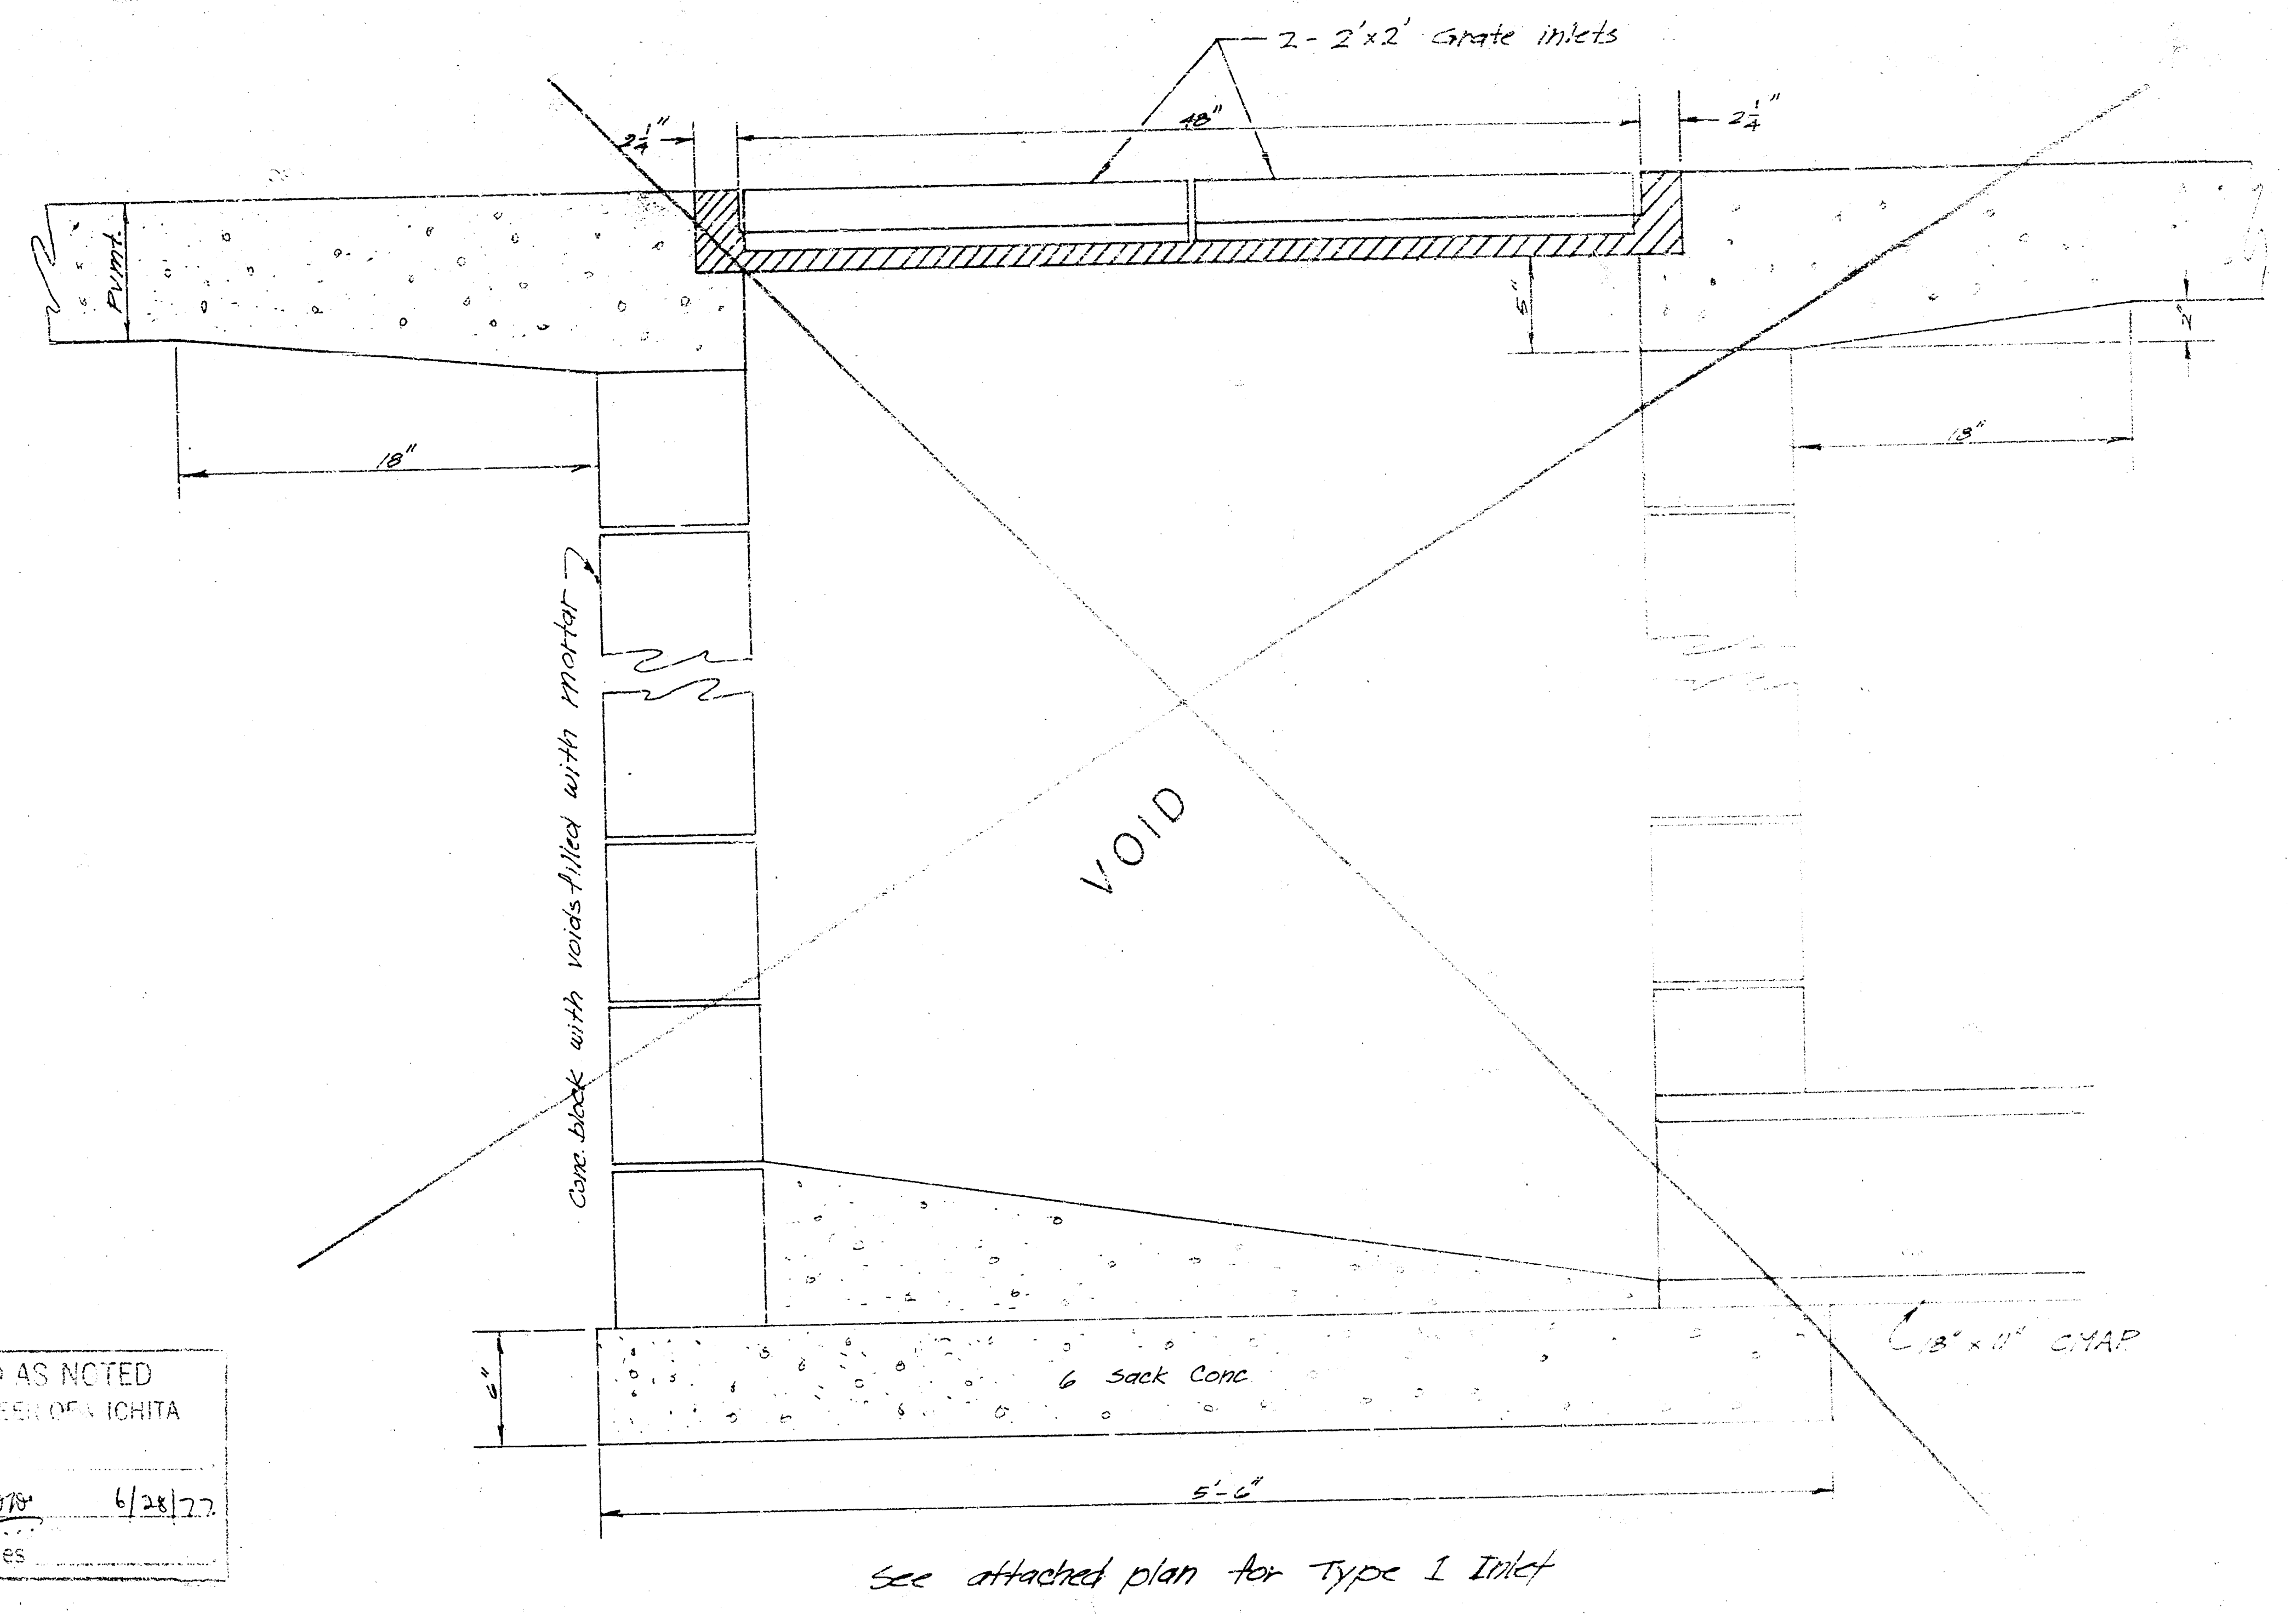

Profile

Storm Sewer
 McDonald's Lease in Nolan's
 Gardens, Sedgewick County, Kansas.

K.O. Taylor, P.E.
 May 27, 1977
 Revised June 21, 1977

