


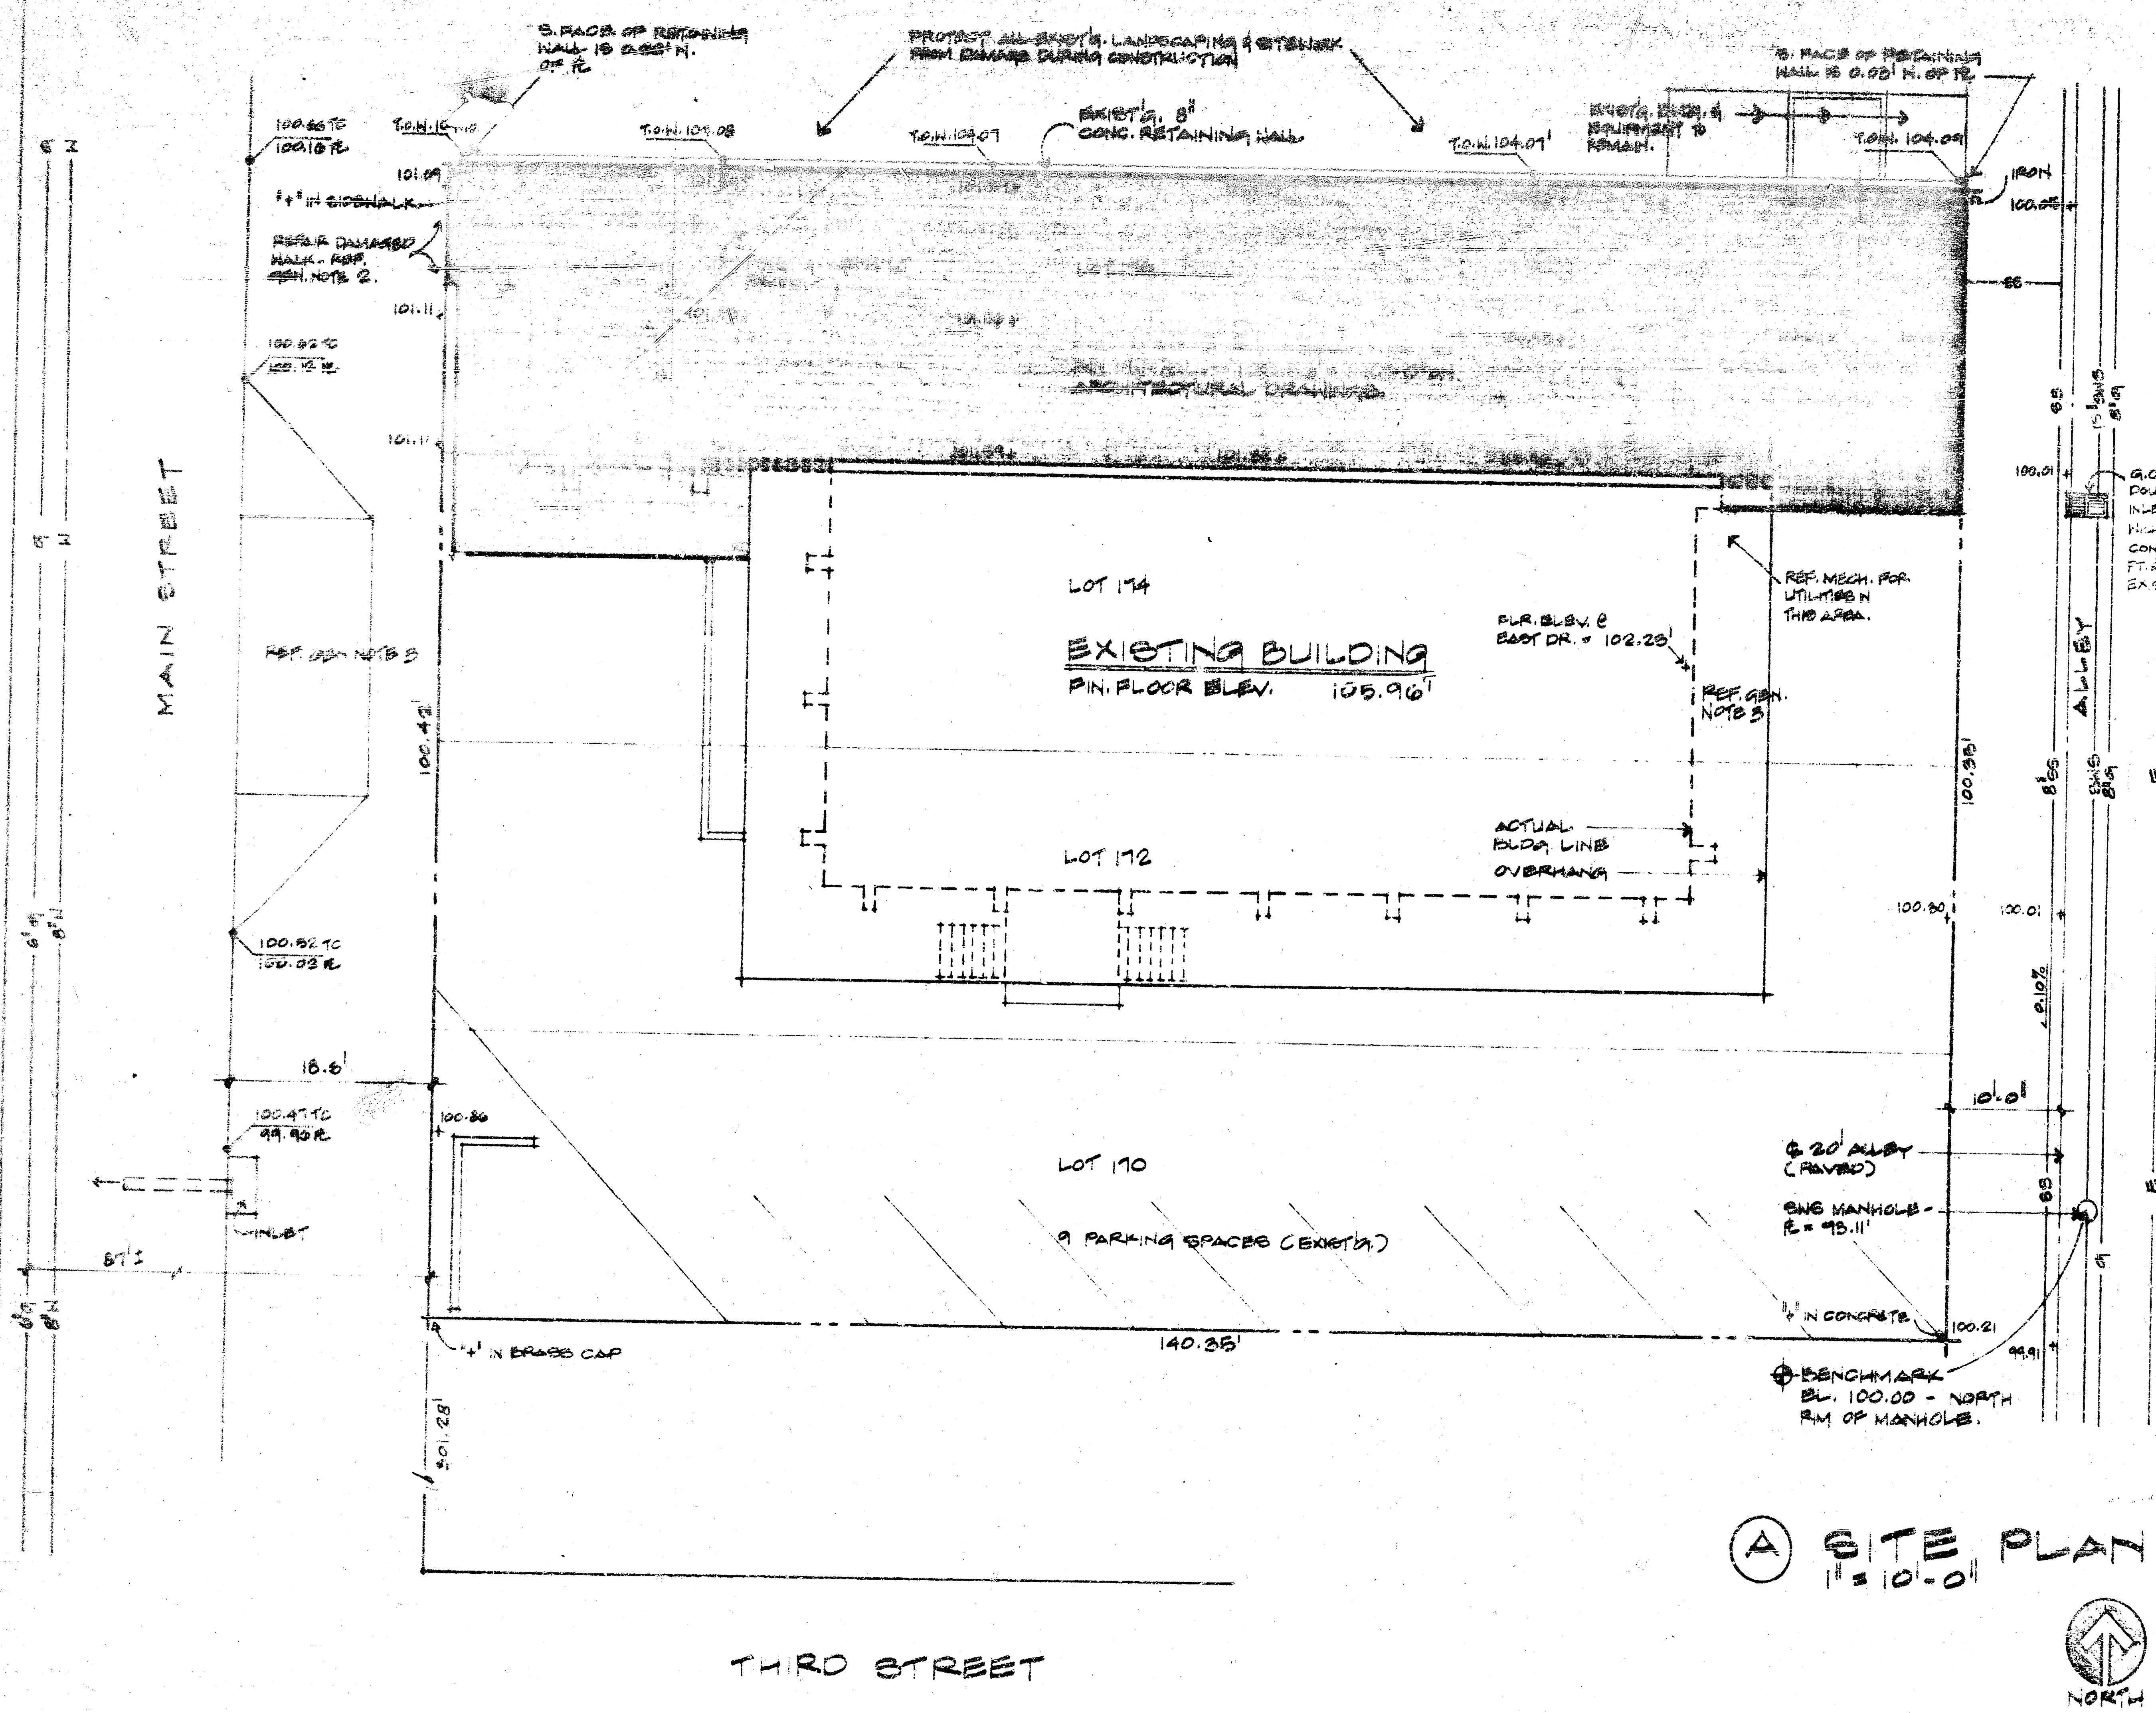

- SITE WORK SYMBOLS**
- | | |
|-------------------------------|--------------------------------------|
| --- PROPERTY LINE | -6"-W- WATER LINE |
| --- CENTER LINE | -6"-SS- SANITARY SEWER |
| --- SETBACK E./OR EASEMENT | -16"-SWS- STORM WATER SEWER |
| --- EXISTING CONTOUR | -E- OVERHEAD ELECTRIC POWER LINE |
| --- NEW CONTOUR | -EU- UNDERGROUND ELECTRIC POWER LINE |
| • 82.07 • SPOT ELEVATION | -T- OVERHEAD TELEPHONE LINE |
| • 82.0 • SOIL TEST BORING | -TU- UNDERGROUND TELEPHONE LINE |
| • PP • POWER POLE | -2"-G- NATURAL GAS LINE |
| • TR • TELEPHONE POLE | -4"-FP- FIRE PROTECTION |
| • LP • LIGHT POLE | FL- FLOW LINE |
| • B.M. • BENCH MARK | TE- TOP OF CURB |
| • RH • FIRE HYDRANT | R.G.M. RIGHT OF WAY |
| • P.V. • POST INDICATOR VALVE | T.M. TOP OF WALL |

GENERAL NOTES

1. SURVEY INFORMATION SHOWN ON THIS PLAN WAS TAKEN FROM A SURVEY PREPARED BY K.O. TAYLOR, P.E., DATED 9 MAR. 19.

2. ALL WORK PERFORMED AT ALLEY & SIDEWALK TO BE IN ACCORDANCE WITH APPLICABLE CITY OF WICHITA STANDARDS.

3. VEHICULAR ACCESS & ACCESS TO CURB TO REMAIN OPEN THROUGHOUT CONSTRUCTION. CONTRACTOR TO COORDINATE ANY MATERIAL STORAGE OUTSIDE LIMITS OF CONSTR. W/ OWNER.

site	bdg.	mech.
LEGAL DESCRIPTION LOTS 170, 172, 174, 176, GREIFENSTEIN'S ORIGINAL TOWN OF WICHITA, SEDGWICK CO., KANSAS ZONING "D" CENTRAL BUS. DIST. FIRE ZONE 1 PARKING SPACES REQ'D. NONE (C.B.D.) PARKING SPACES PROVIDED 9 STREET ADDRESS 434 NORTH MAIN	FLOOR AREA LOWER: 3200 S.F. MAIN: 3200 S.F. BUILDING TYPE II - IHR. OCCUPANCY B-2 SEPARATION 4-HR. AREA SEPARATION BETWEEN EXISTING AND NEW. LIVE LOADS FLOOR: 75 P.S.F. ROOF: 75 P.S.F. (FUTURE 2ND FLOOR) FUTURE ROOF: 30 P.S.F. STAIRS: 100 P.S.F. OCCUPANT LOAD 55	PLUMBING FIXTURES W.C. 5 U.R. 2 LAV. 6 D.F. 2 TOTAL COUNT OF NEW AND EXISTING SPRINKLERS NOT REQUIRED FIRE HYDRANTS NO ELECT. SERVICE 800 A.


DRAWING INDEX:

- A1-A5
- S1-S5
- M1-M4
- E1-E2

• A-1R • ISSUED 26 SEP. 18

THIS DRAWING DESCRIBES:
 CITY OF WICHITA
 PRIVATE STORM SEWER No. 408 76 245 80614 000 000 003.

NEW ADDITION
 SECURITY ABSTRACT & TITLE CO.
 WICHITA, KANSAS

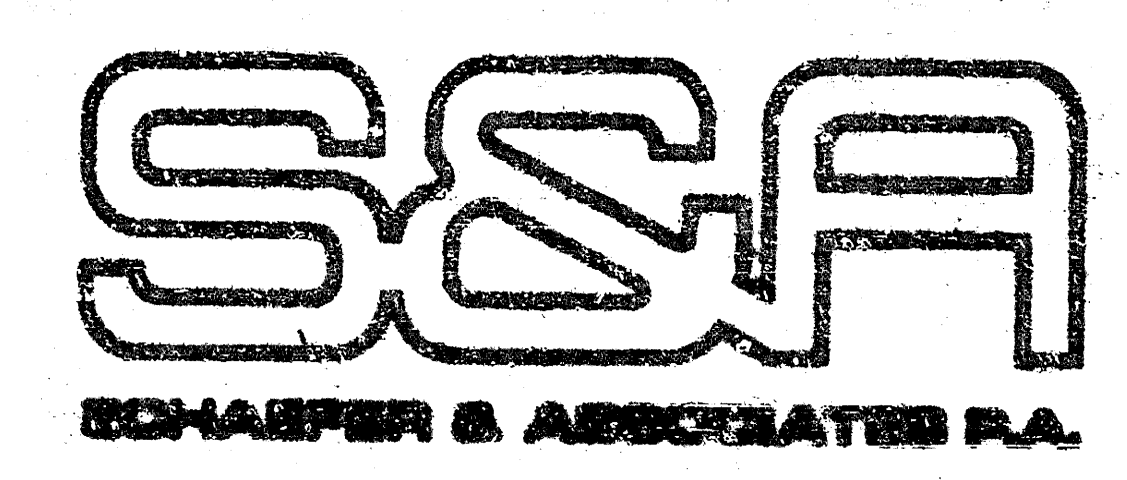

ARCHITECTURE
 ENGINEERING
 LANDSCAPE ARCHITECTURE
 WICHITA
 PLANNING
 INTERIORS
 TOPEKA

