


PLAN	DATE
NOTED BOOK	BY
NO.	Barstow Co.
	1887

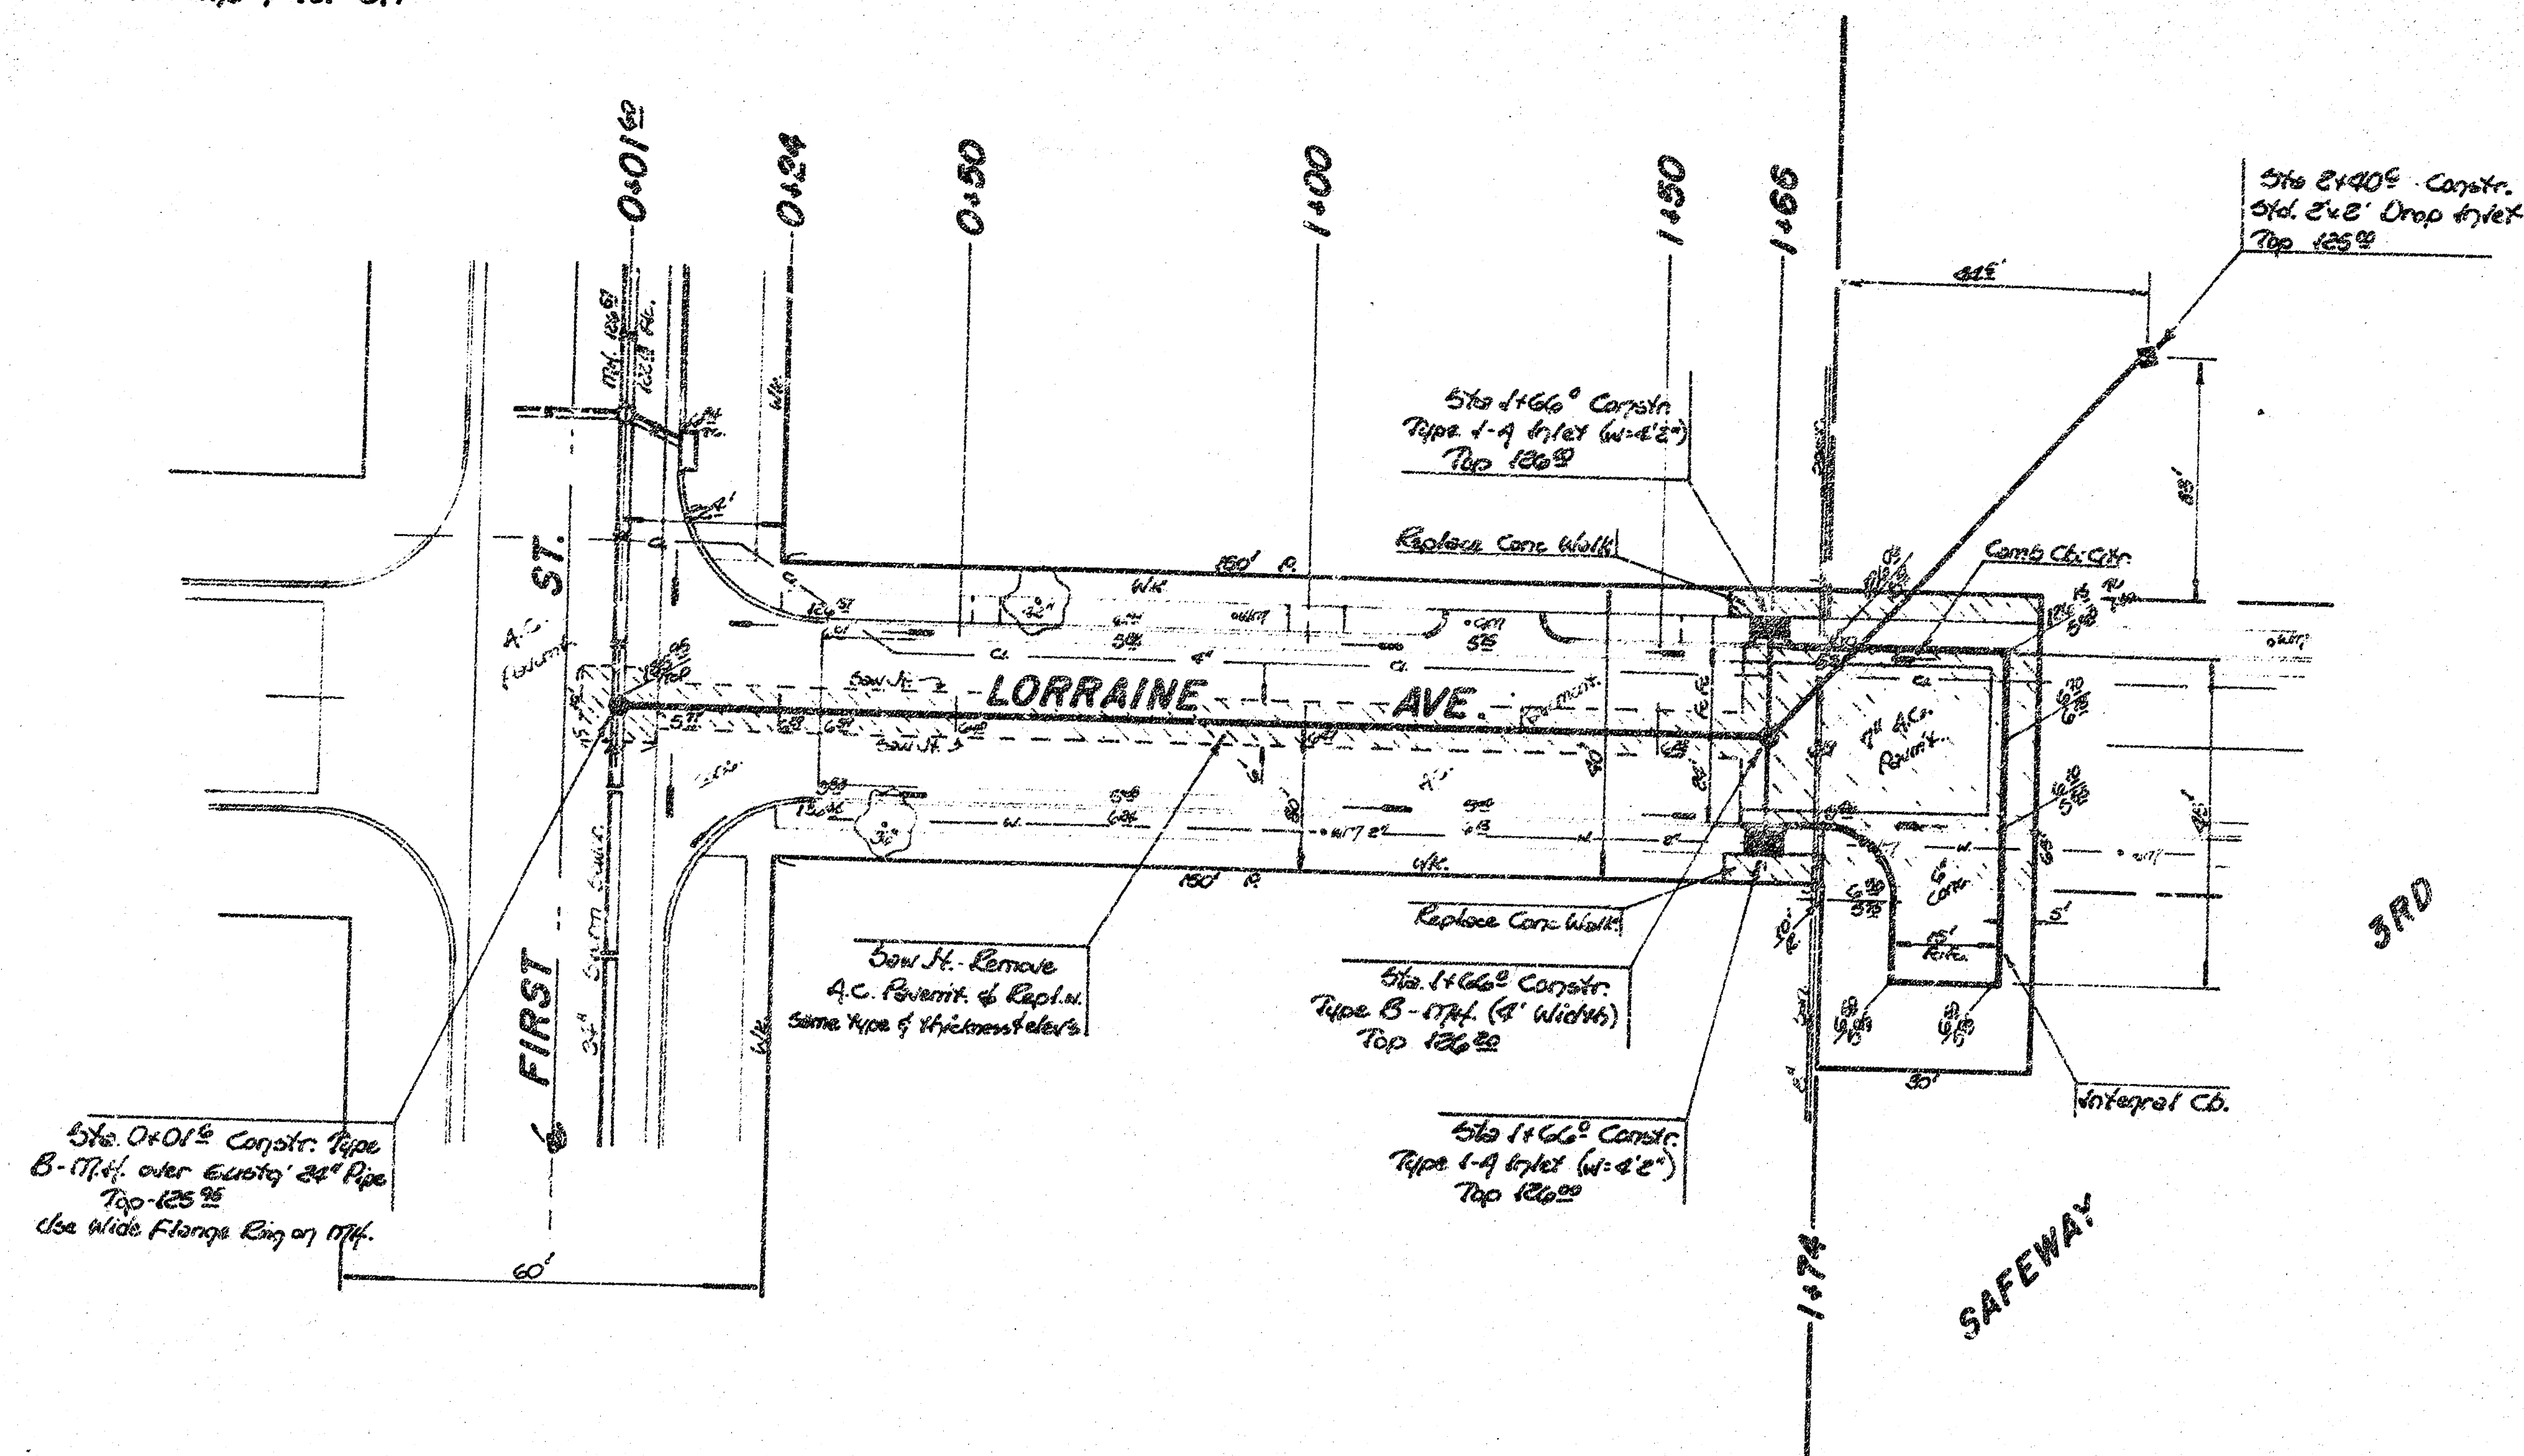

ADDN



3R

SAFEWA

 — Indicates Removal.

Scale:
Plan 1" = 20'
Profile 1" = 20' 400'
1" = 5' 100'

Note:
Contractor to verify Gas Service Co. line location & depth.
Contractor to co-ordinate start of paving contractor working
on Gateway 3rd Addition

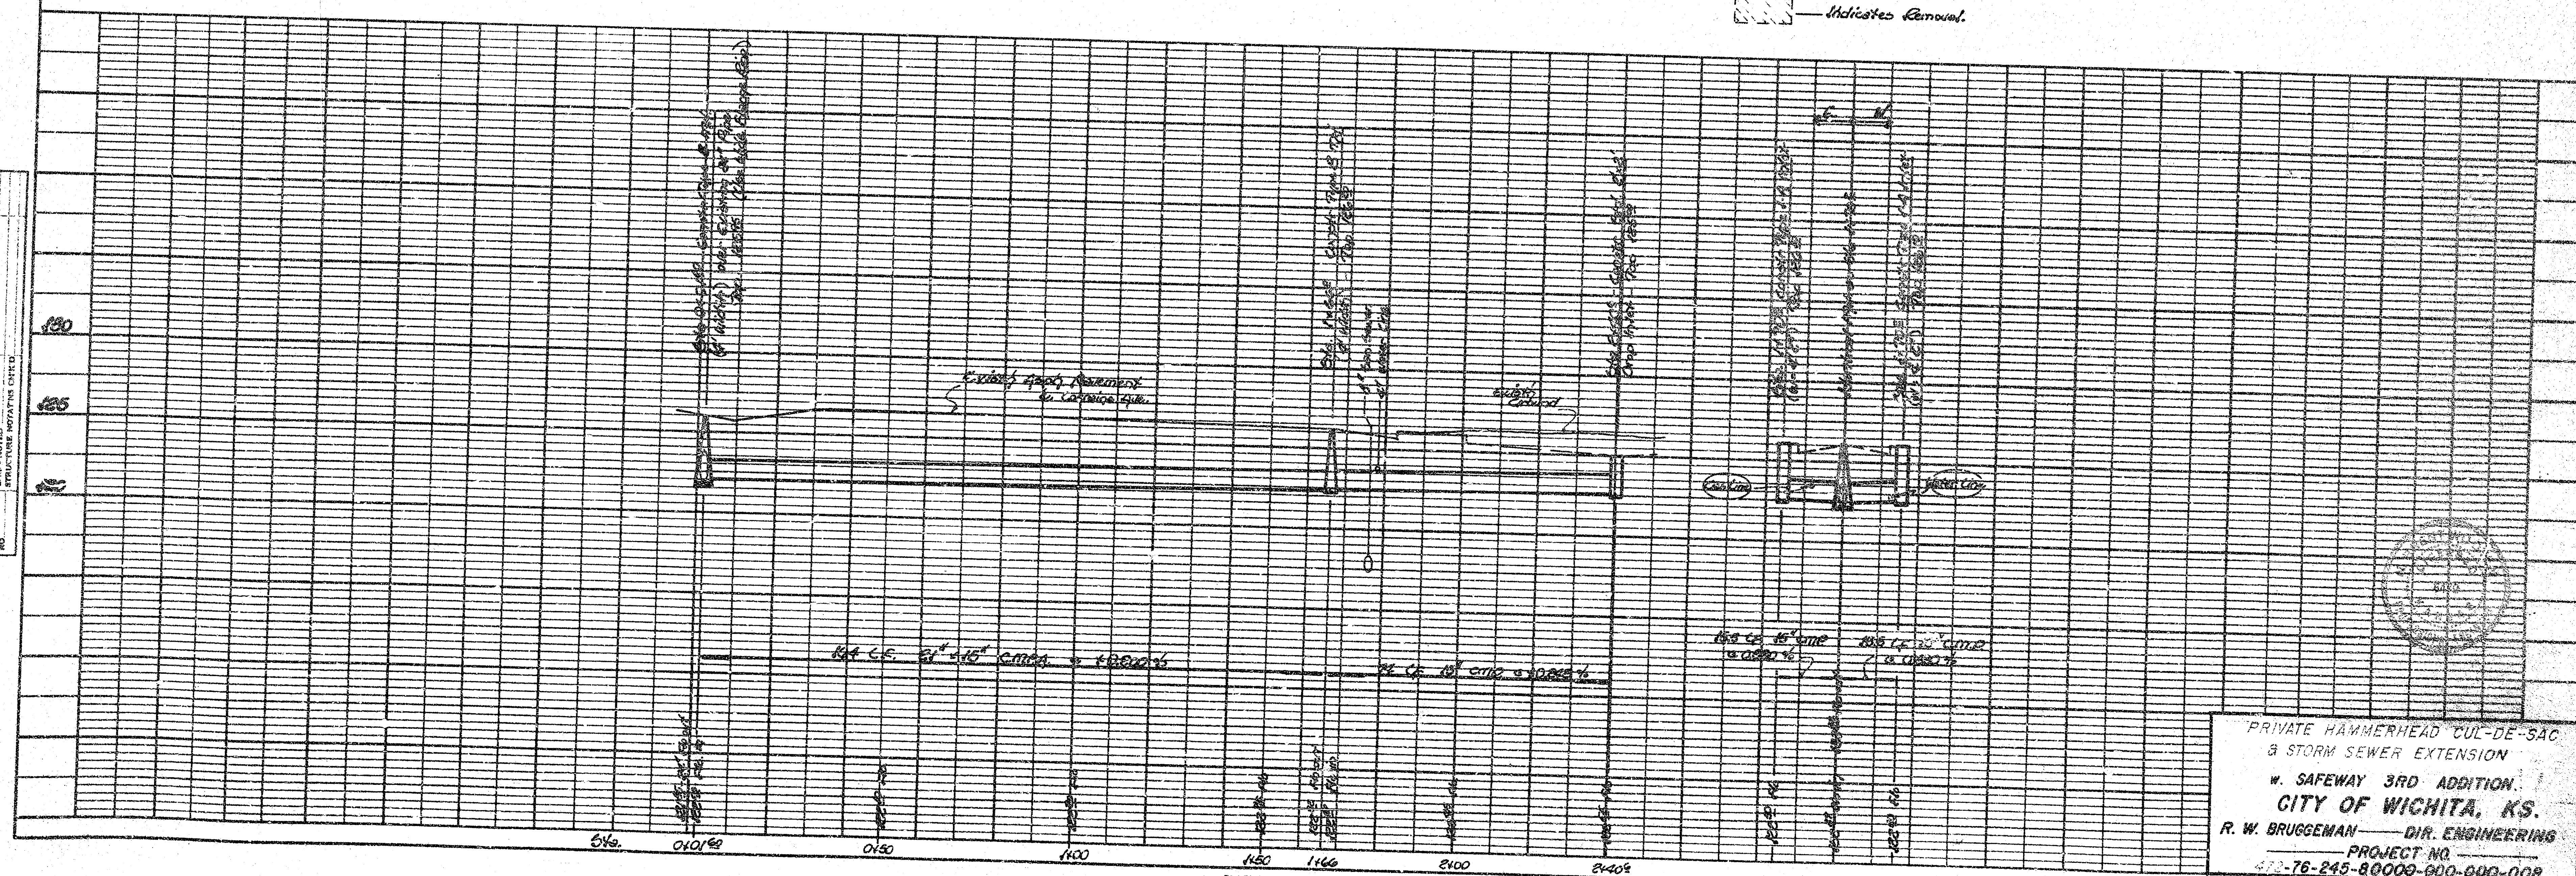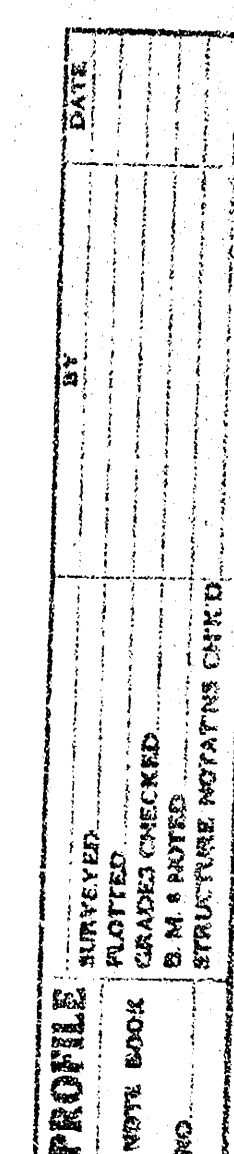

PRIVATE HAMMERHEAD CUR-DE-SAC
 & STORM SEWER EXTENSION
 W. SAFEWAY 3RD ADDITION.
 CITY OF WICHITA, KS.
 R. W. BRUGGEMAN — DIR. ENGINEERING
 PROJECT NO.
 472-76-245-80000-000-000-008

PLATE 1 - PLAN - PROFILE - F.A.
CLEARPRINT PAPER CO., S. F. CAL.
NO. 1000H.1