
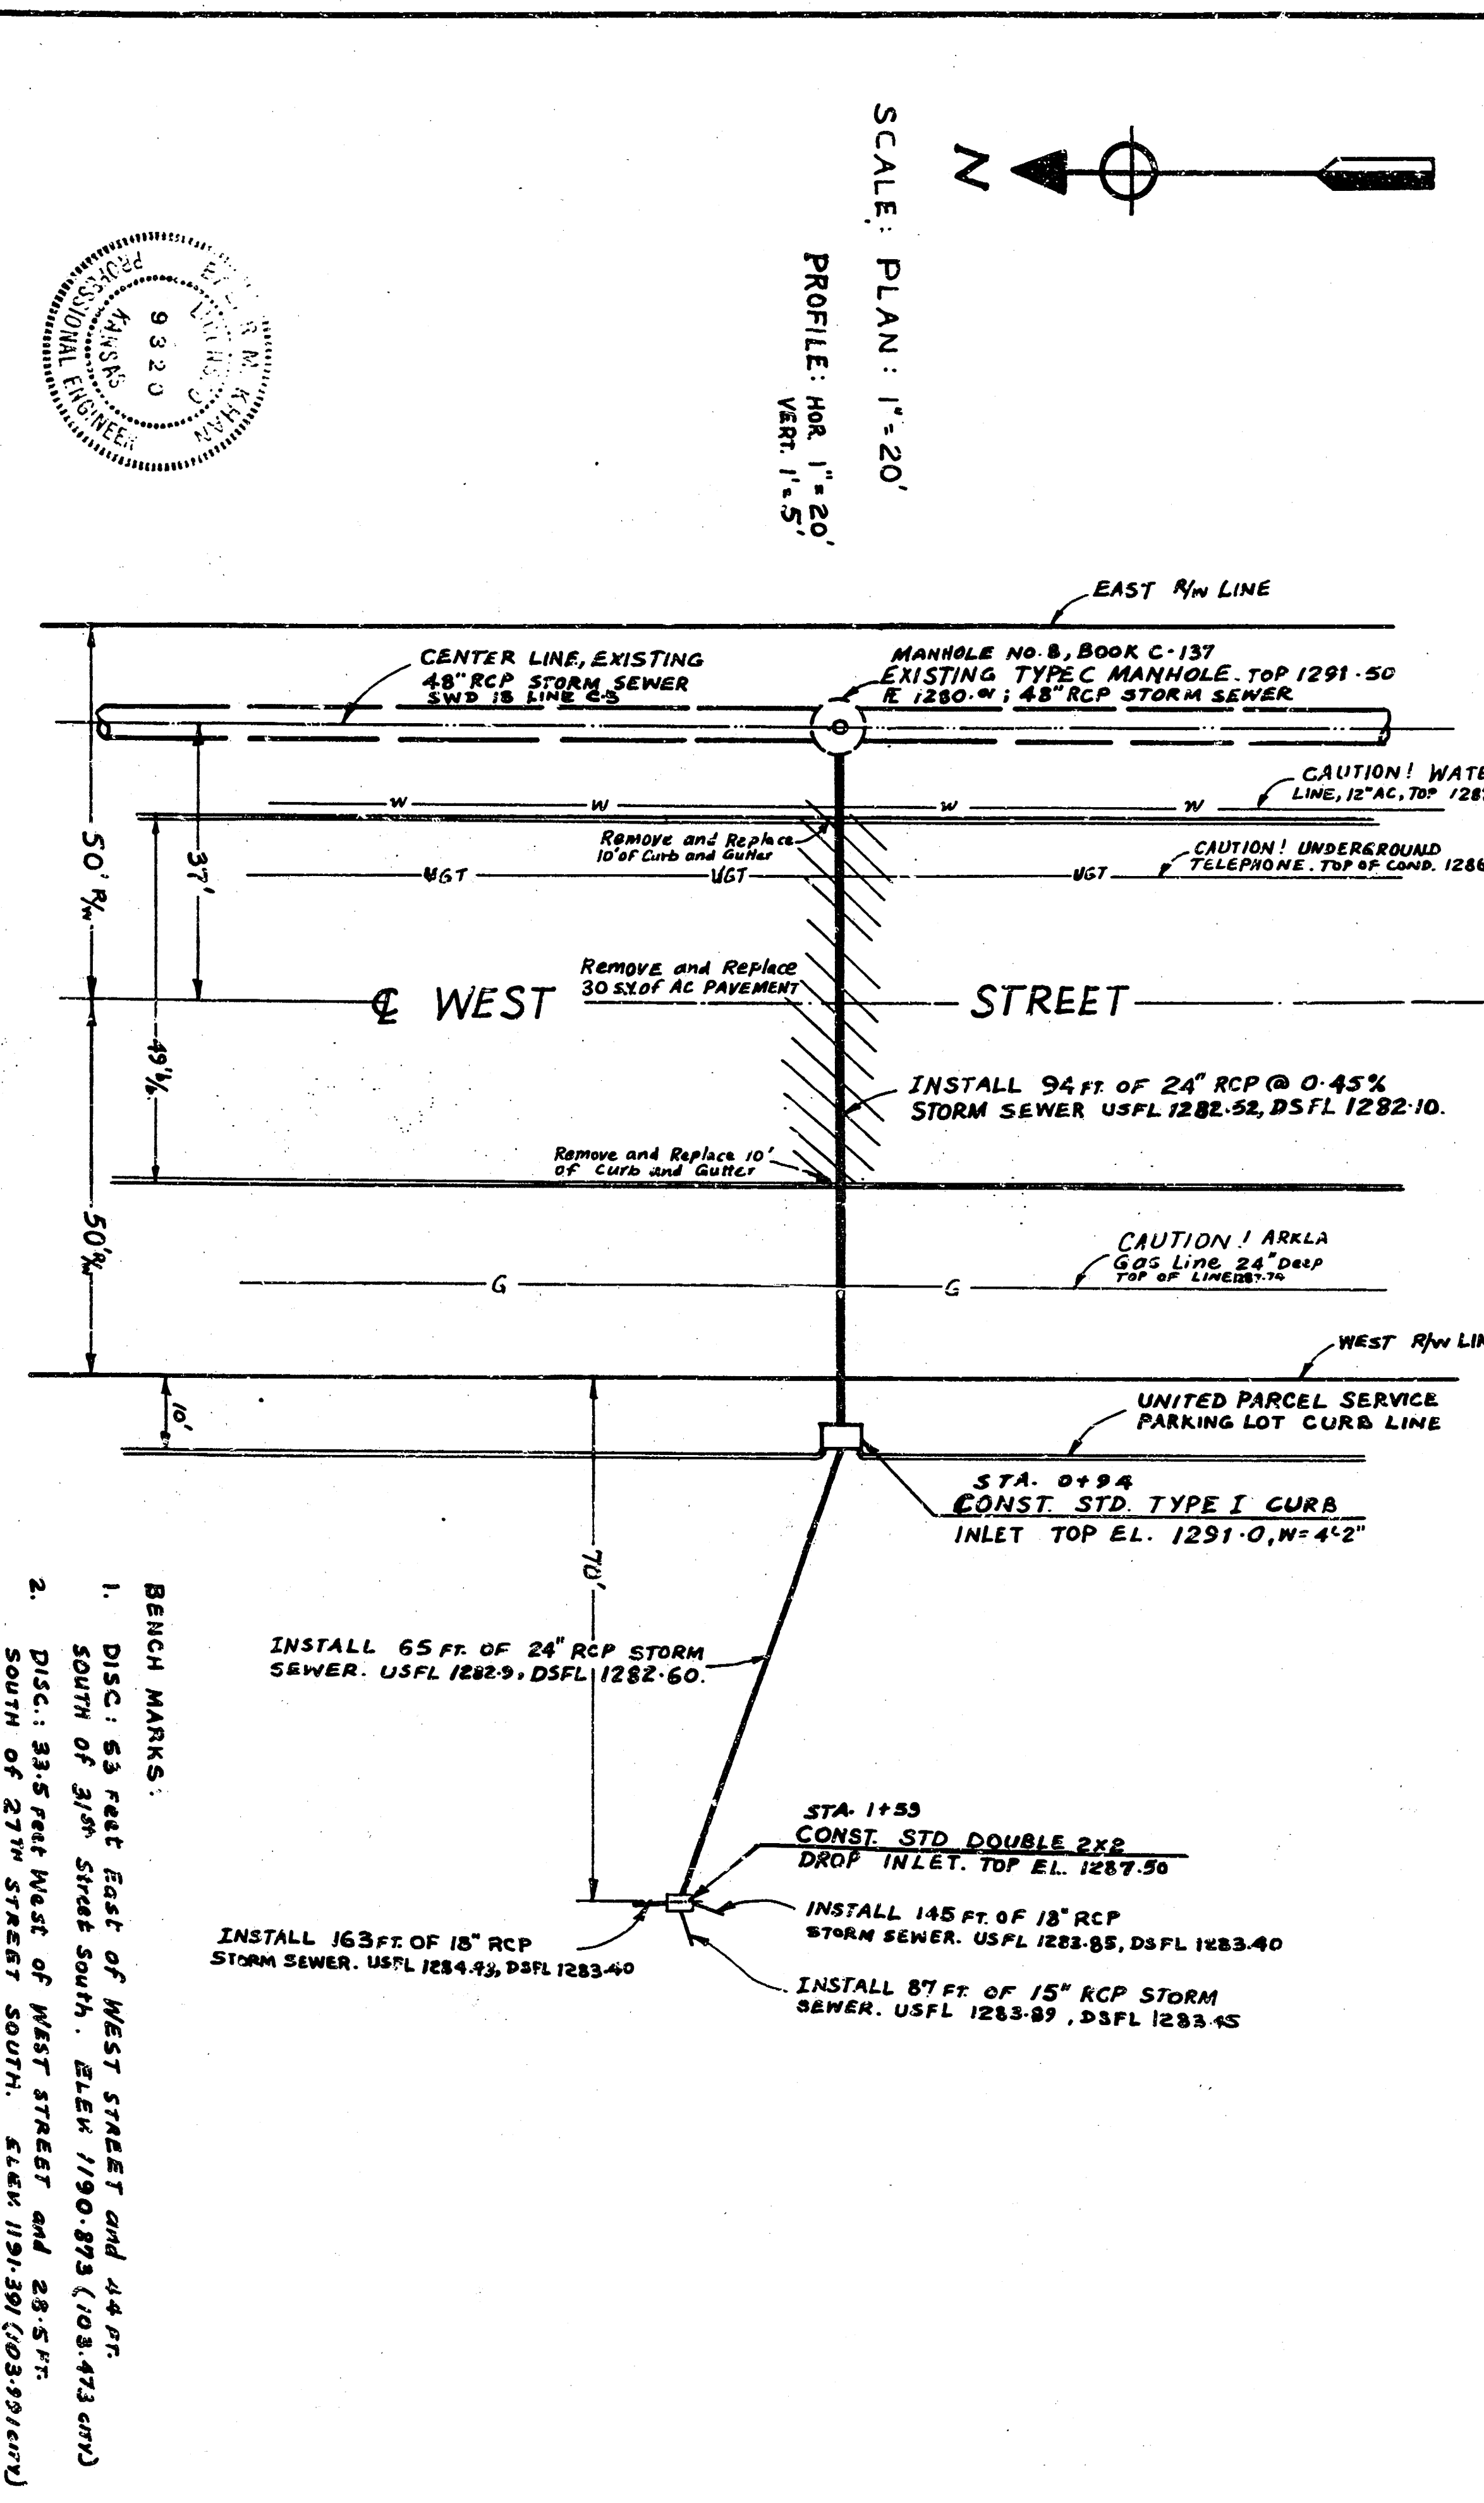


PROFILE	DATE	BY
REVIEWED		
NOTED		
NOTE BOOK		
NO.		

PLAN	DATE	BY
REVIEWED		
NOTED		
NOTE BOOK		
NO.		

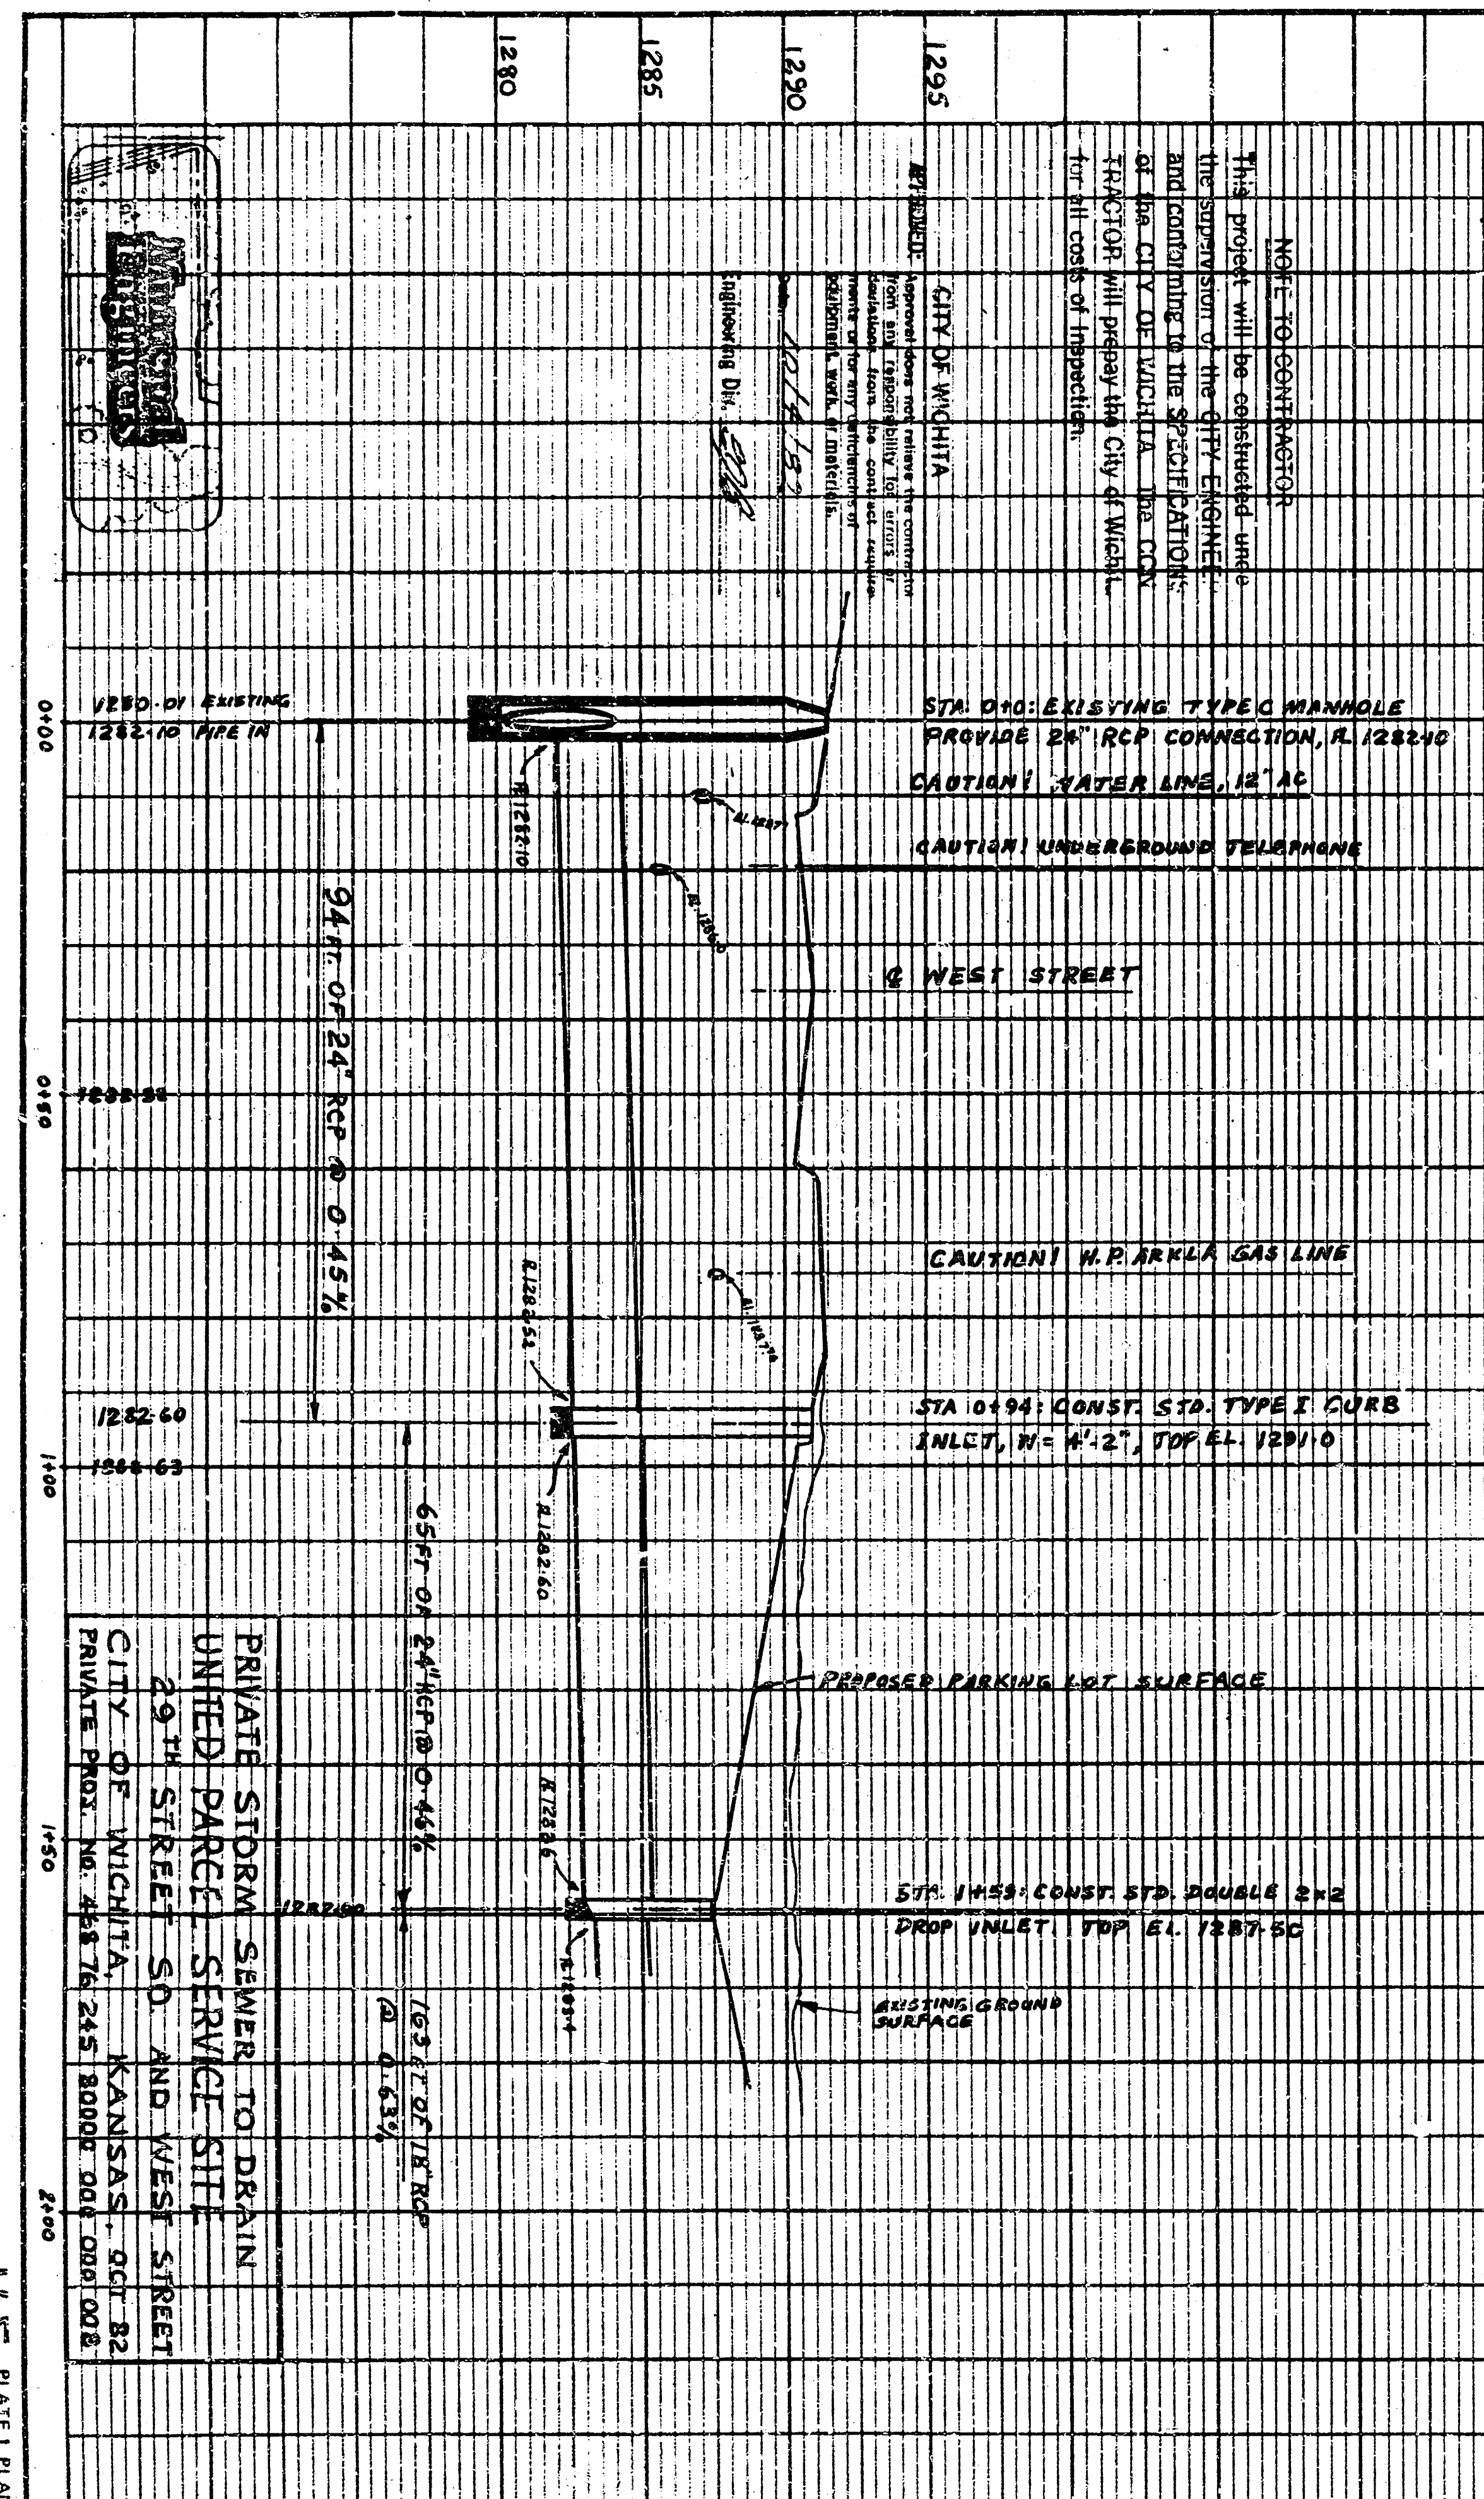

BENCH MARKS:
1. DISC: 63 feet East of West Street and 14.0 ft. South of 31st Street South. ELEV. 1190.83 (108.43 and 28.5 ft.)
2. DISC: 33.5 feet West of West Street and 28.5 ft. South of 27th Street South. ELEV. 1191.39 (108.39 and 28.5 ft.)

10-3 PLATE 1 PLAN
40 7000 844.13.32