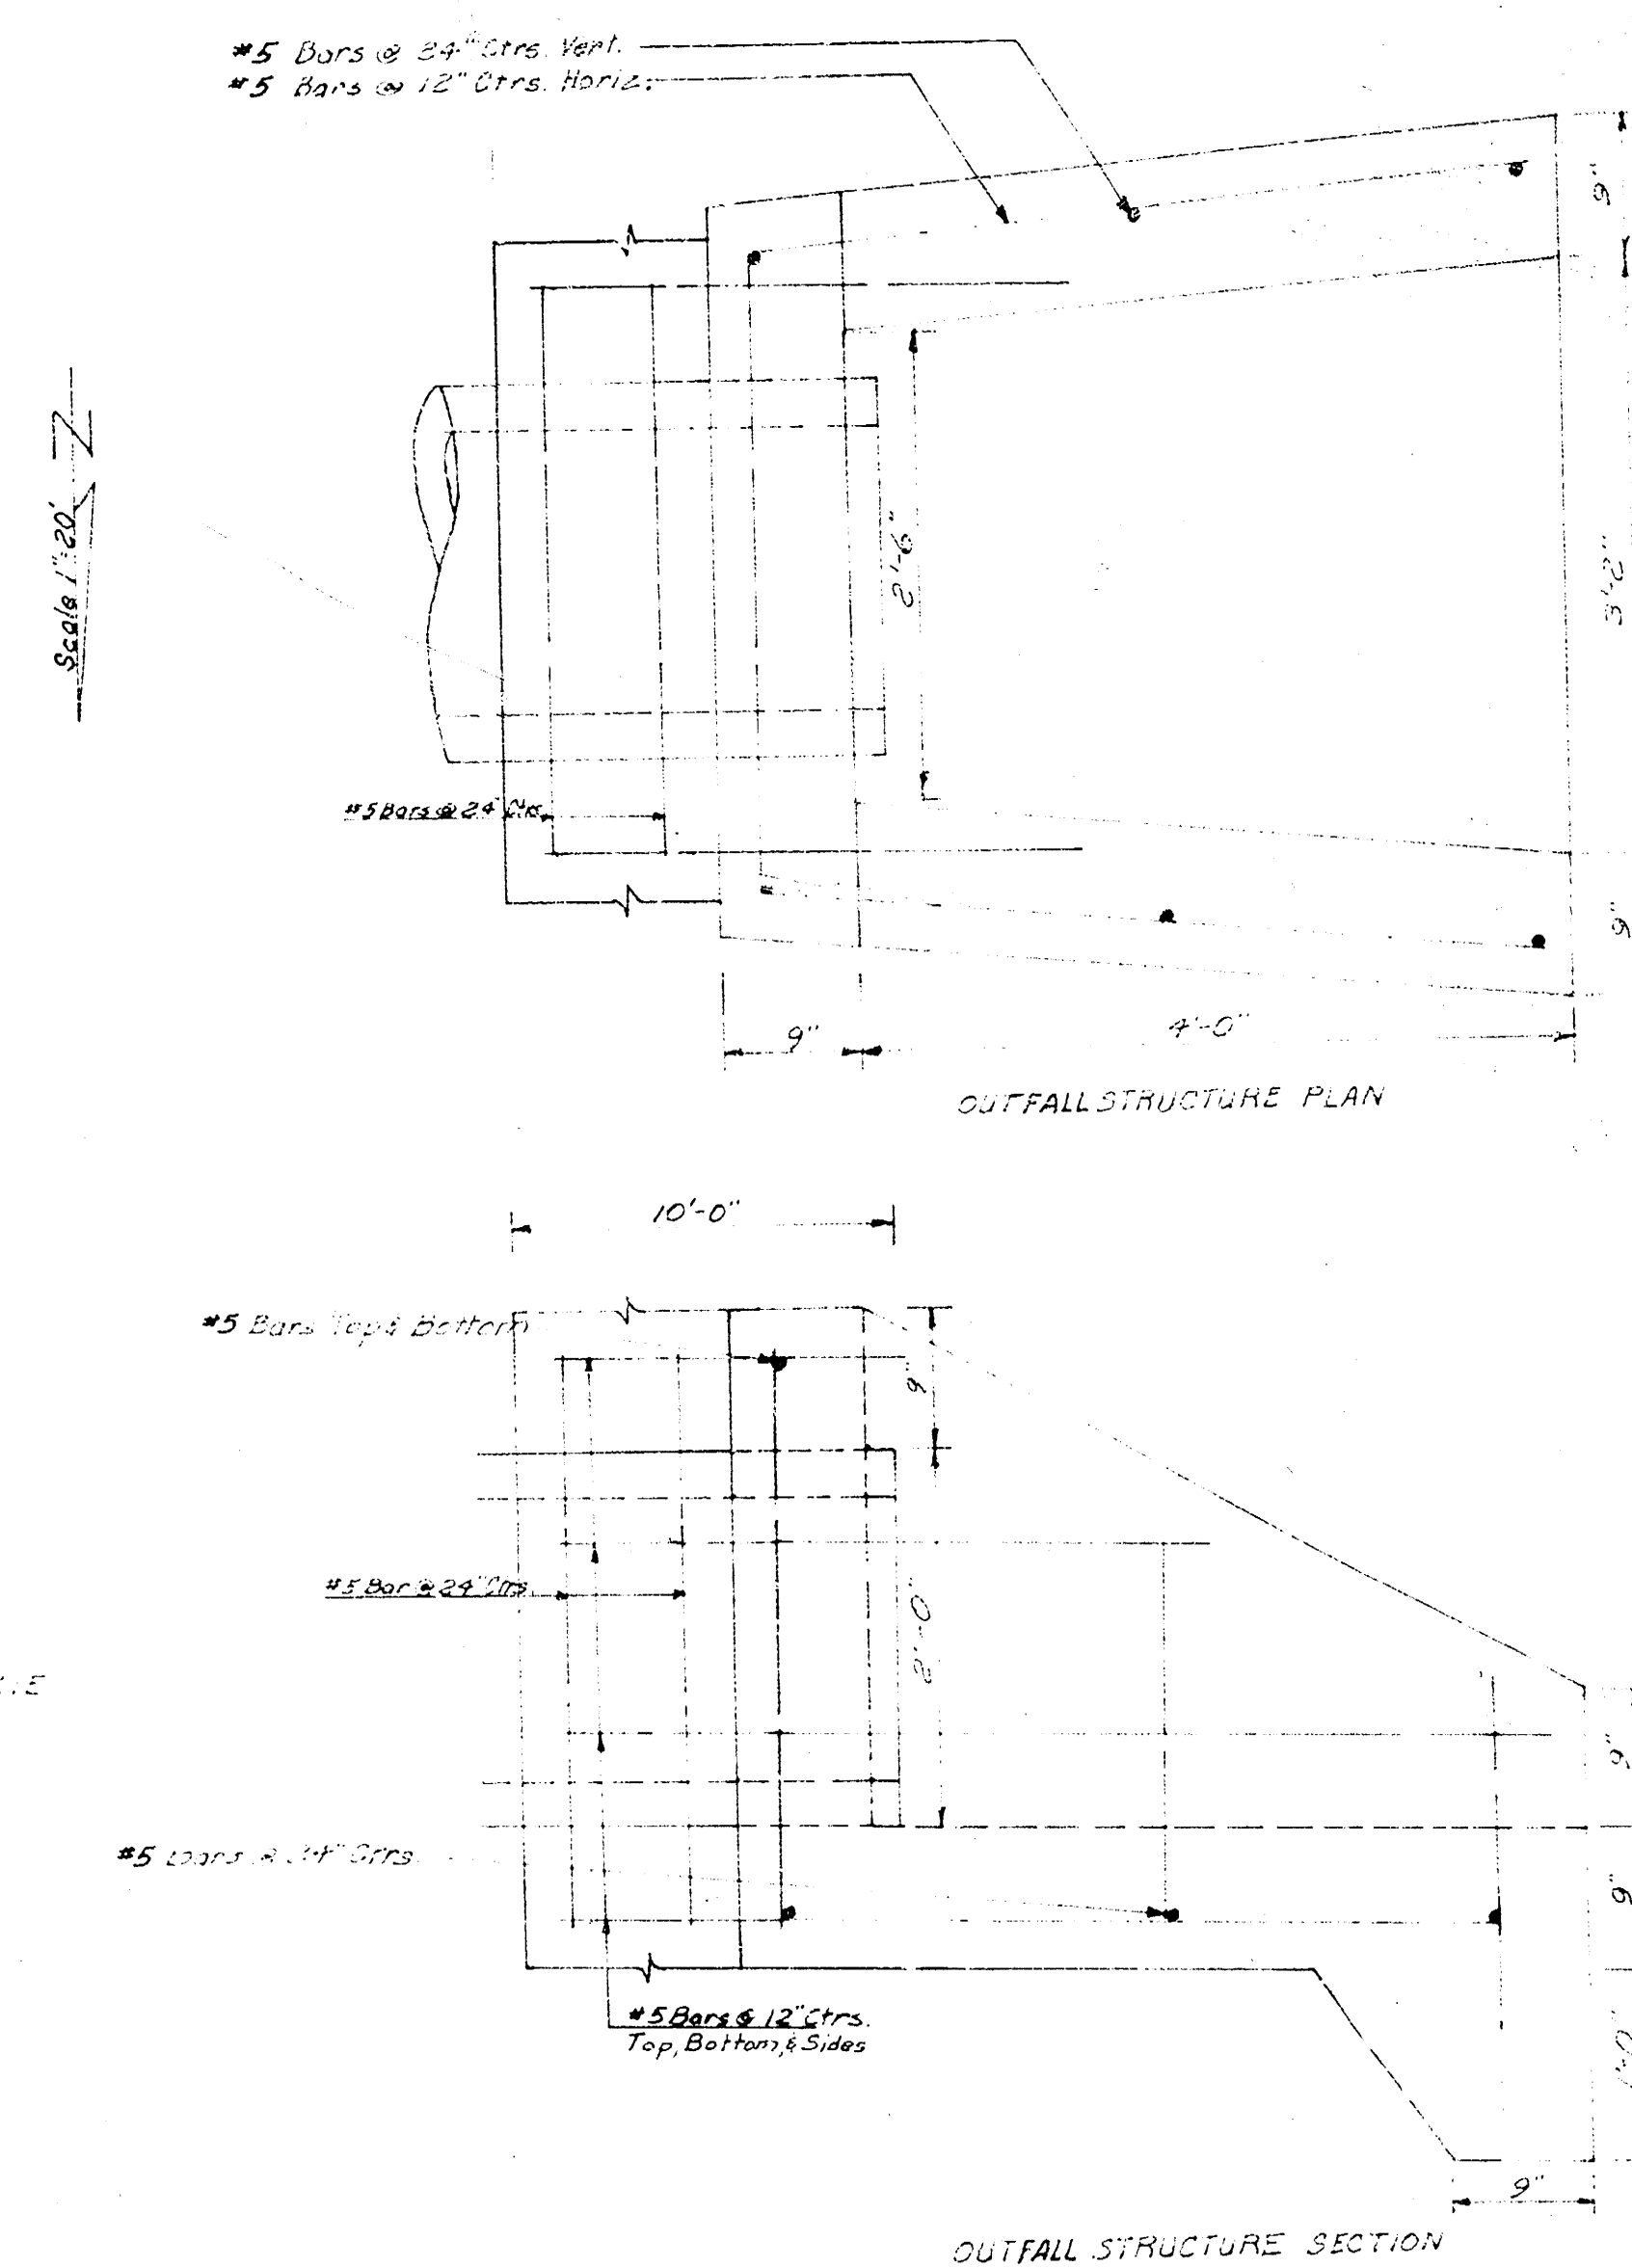
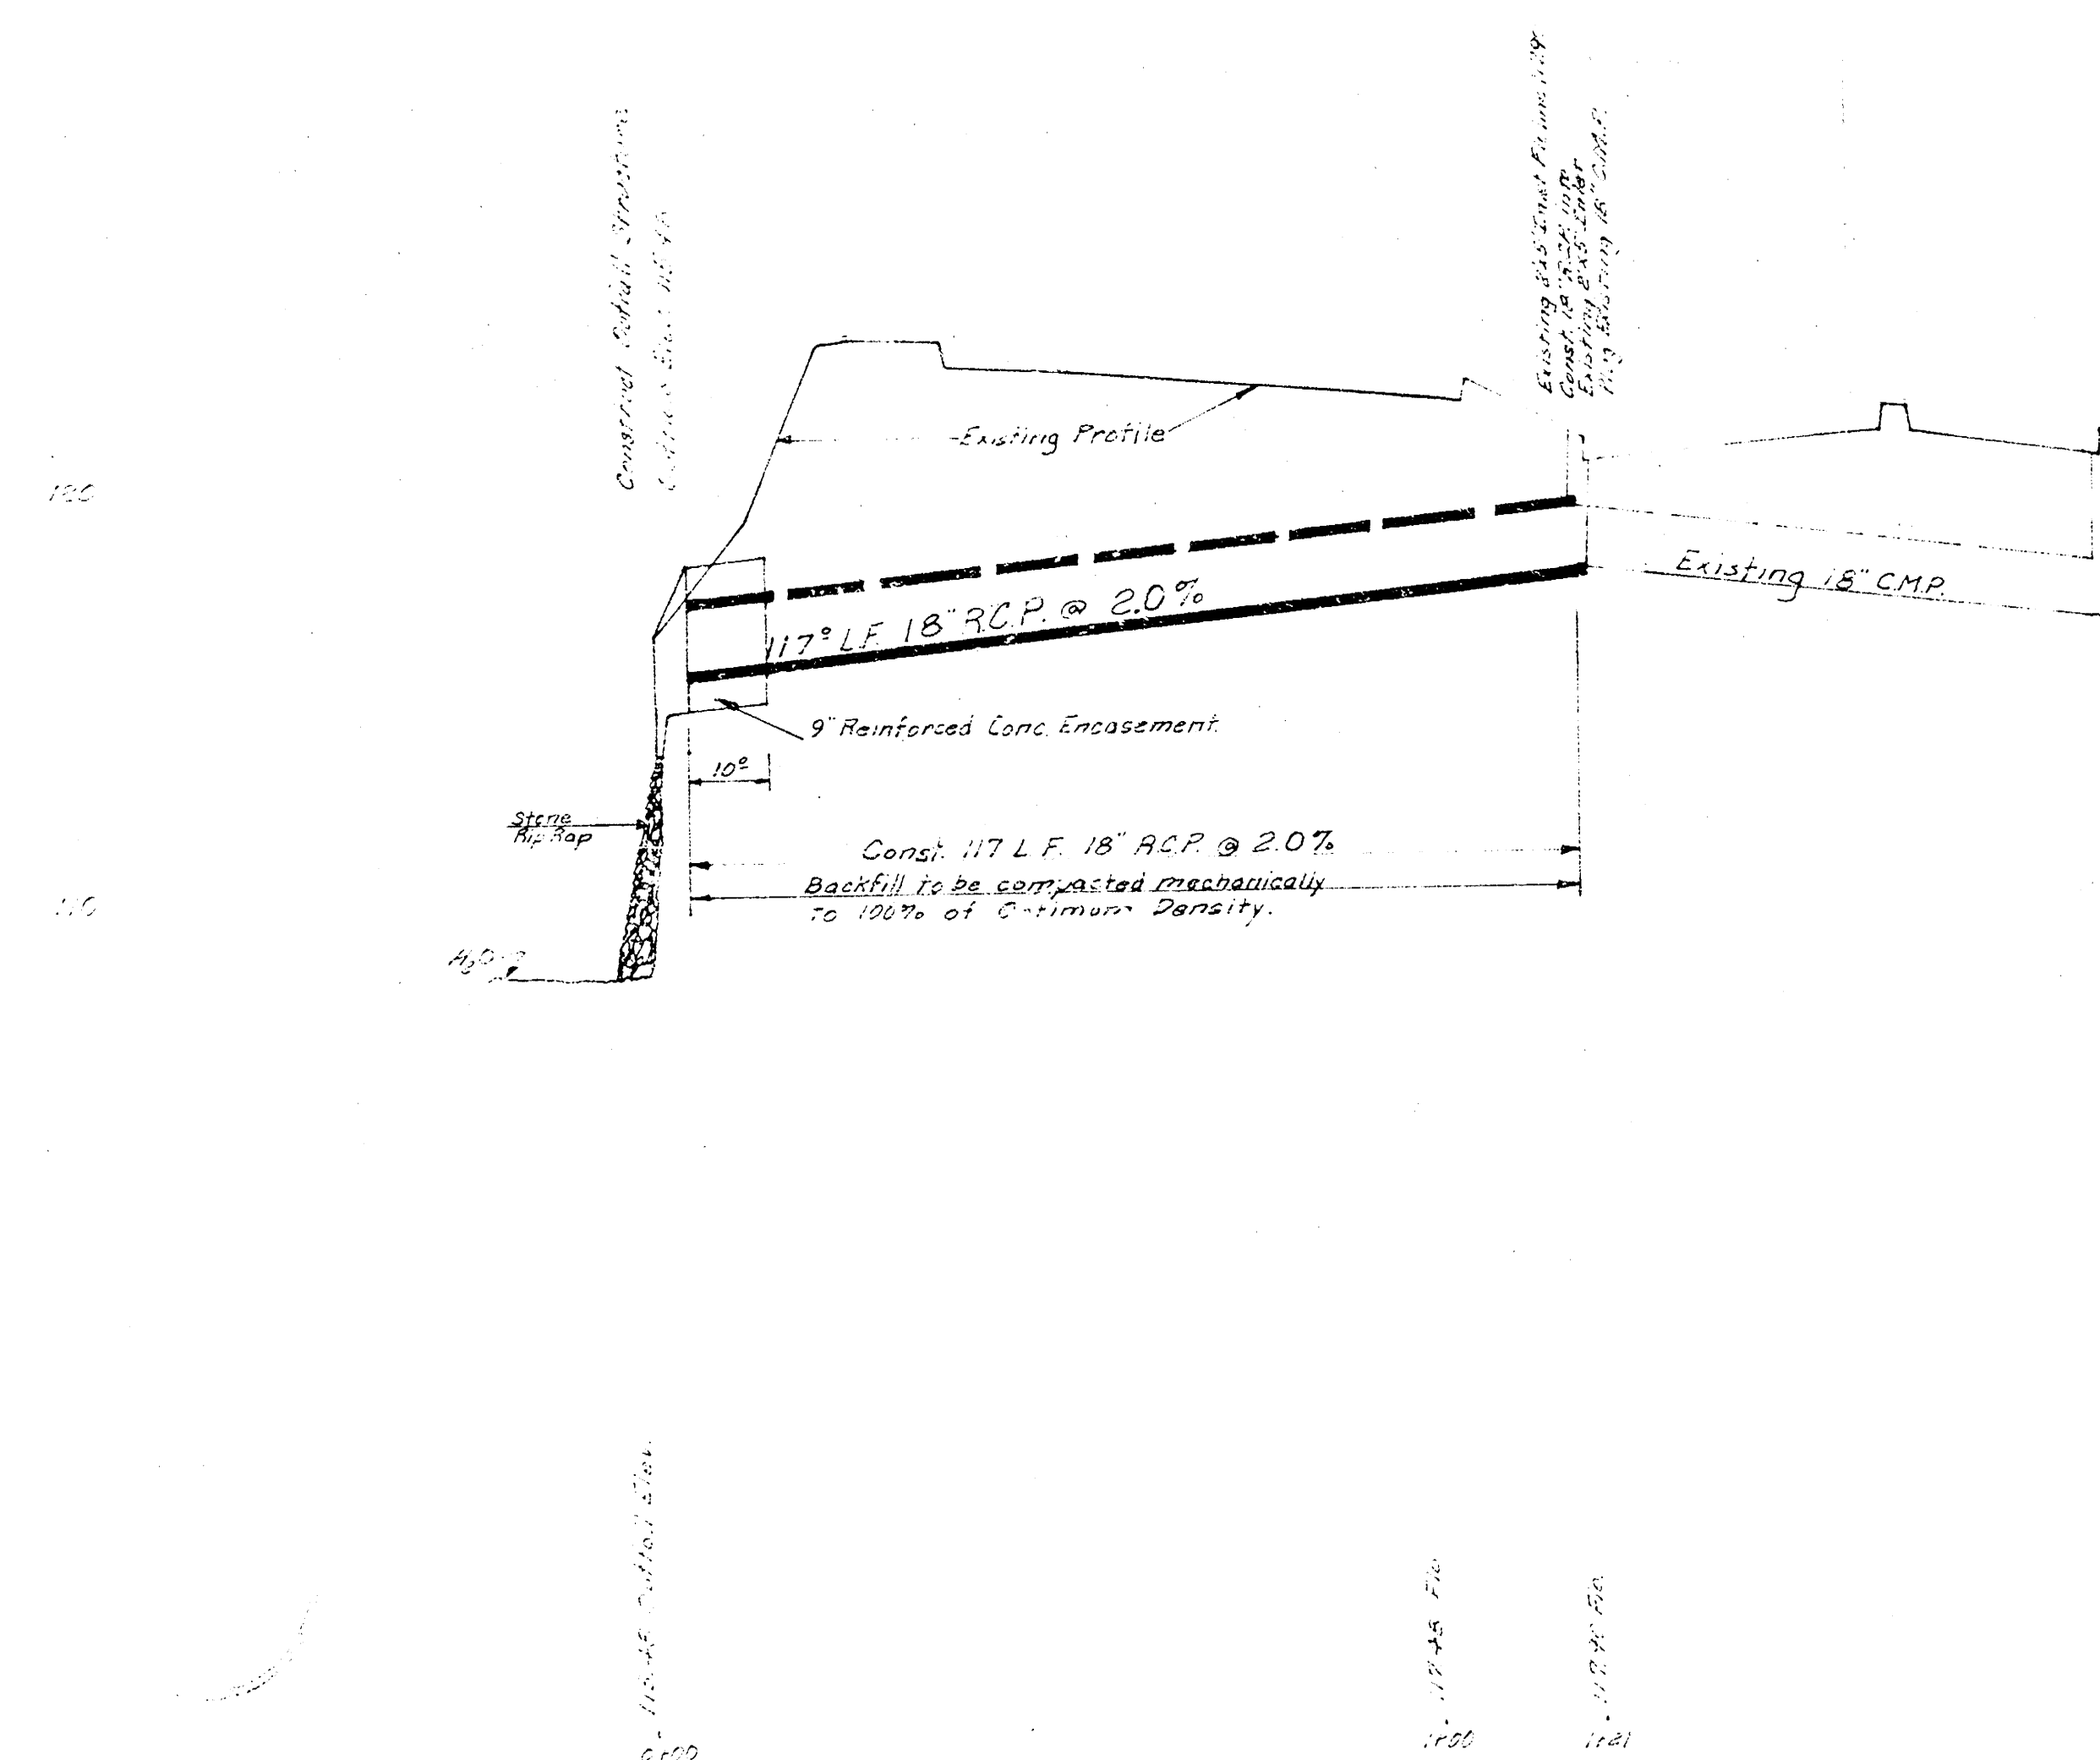
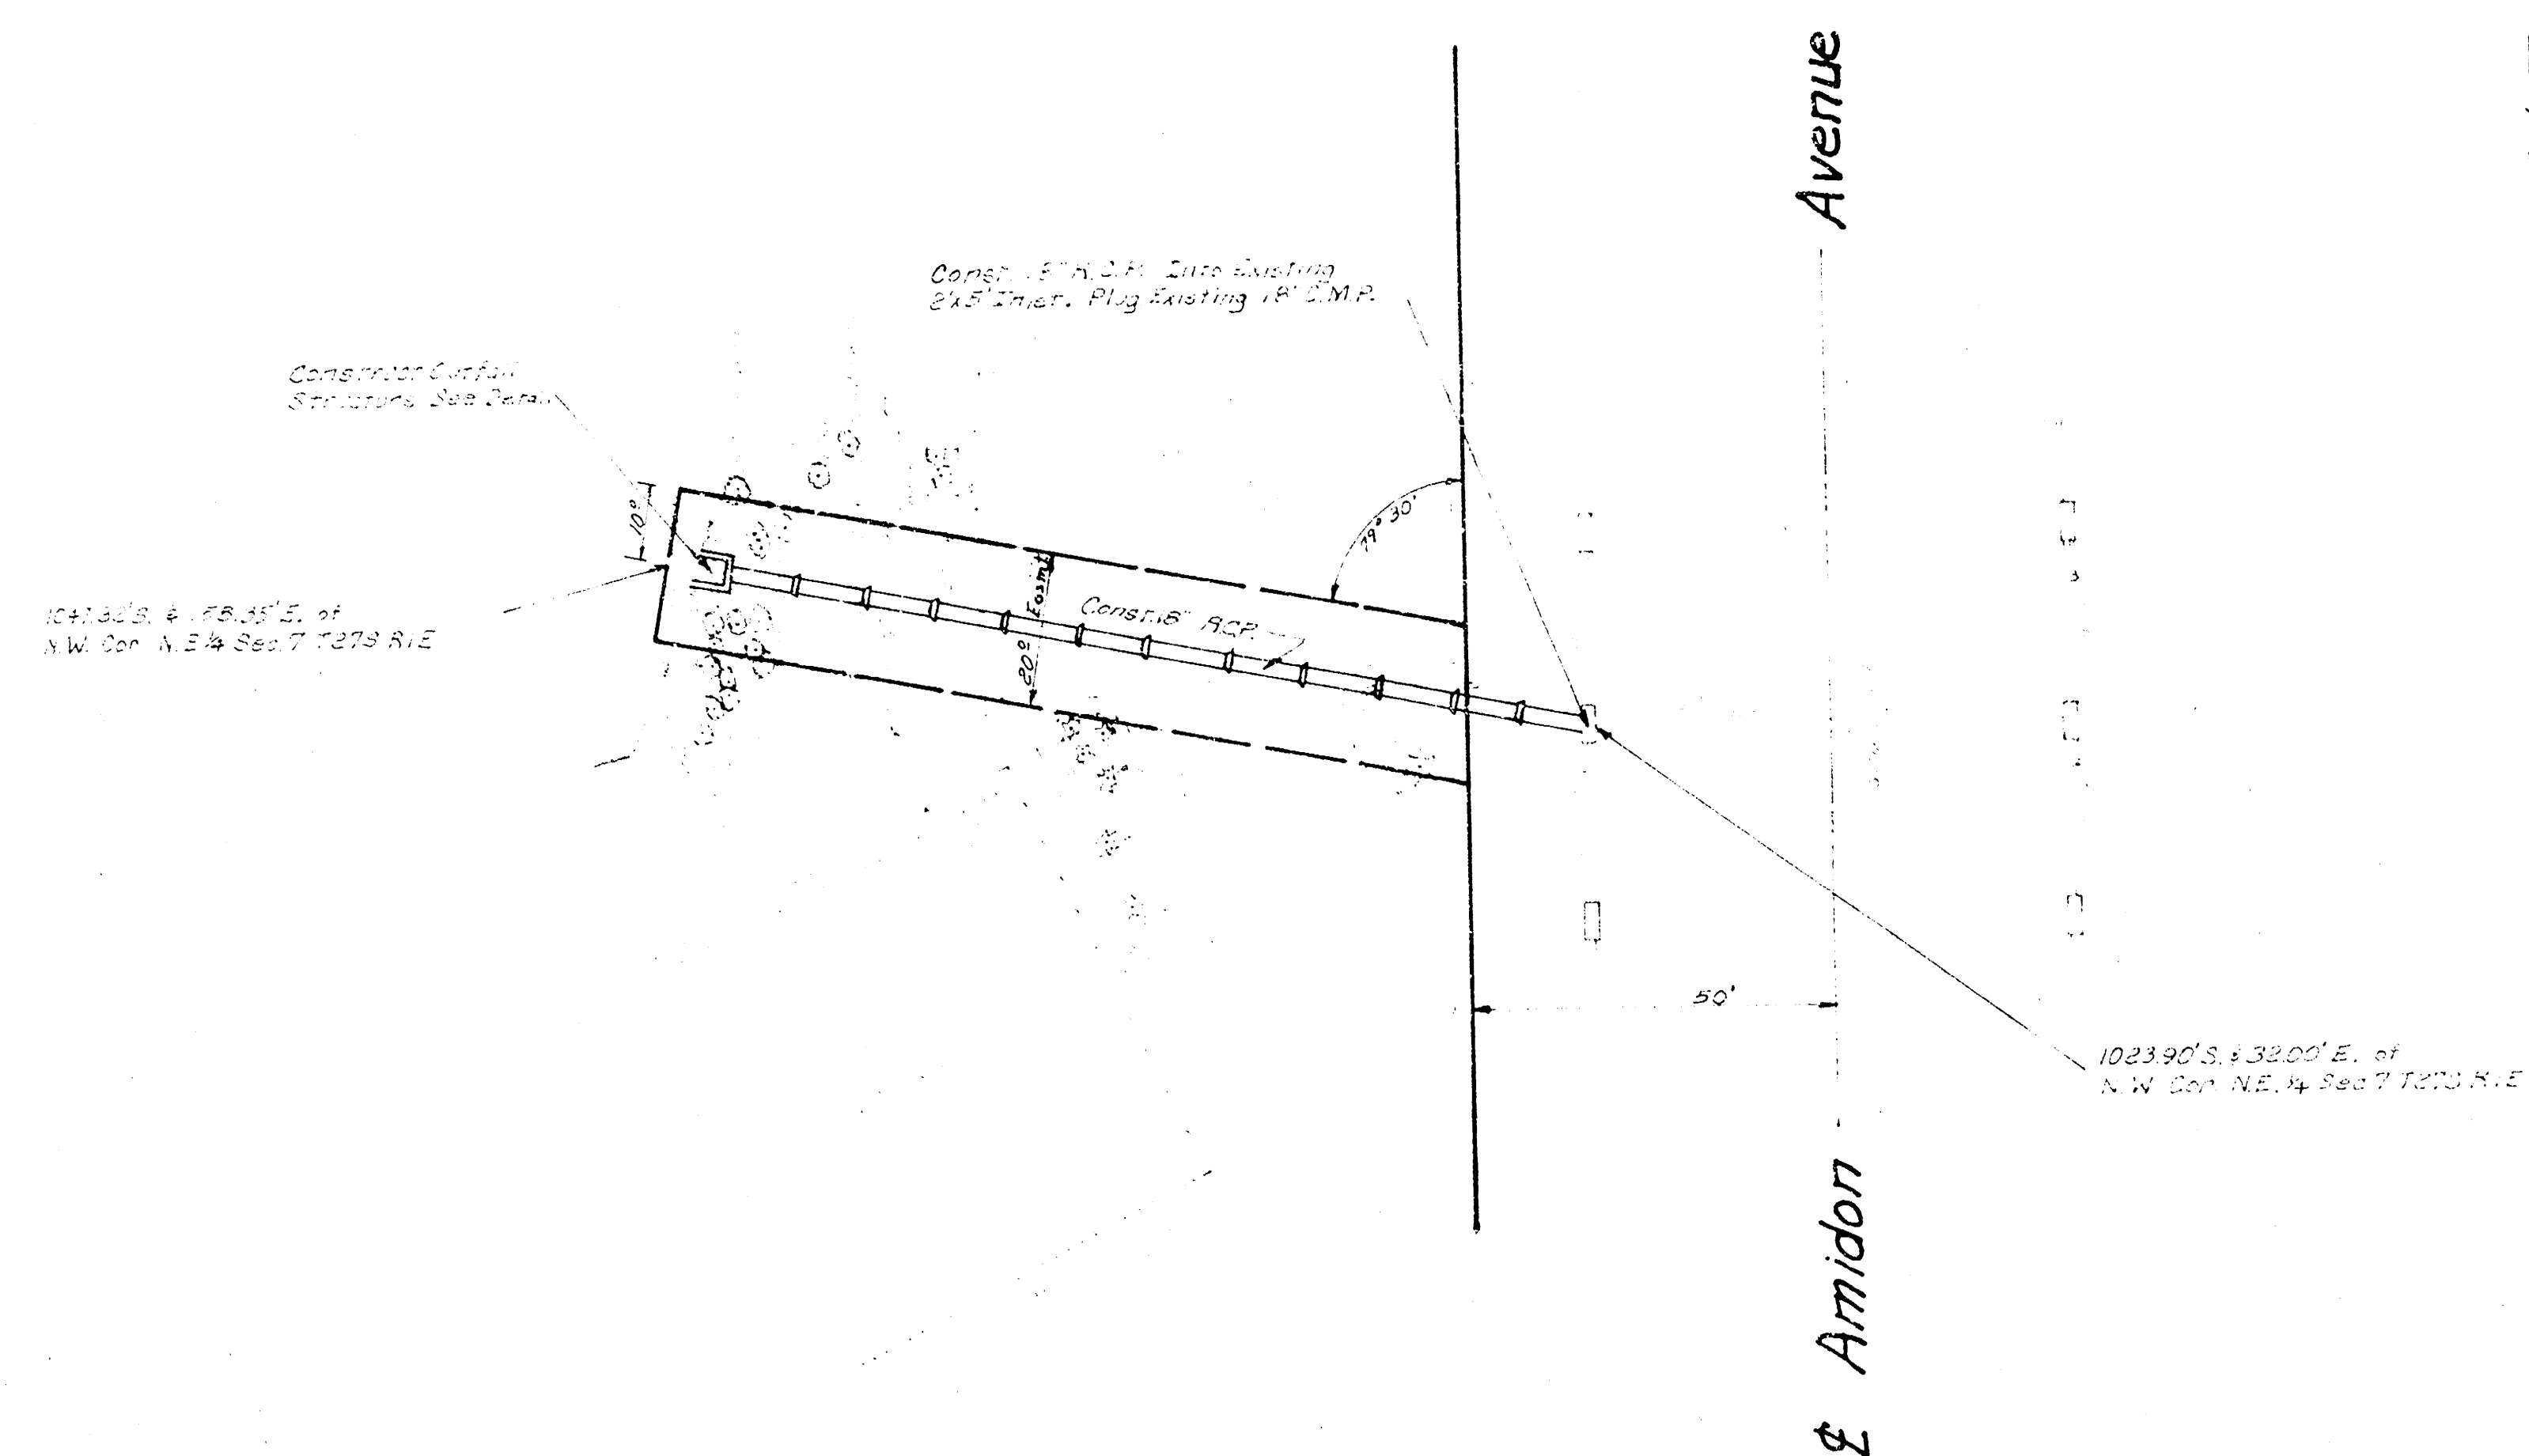


[illegible]


RELOCATION OF EXISTING
DRAINAGE FACILITIES FOR
LAKEVIEW ESTATES 2ND ADD'N
CITY OF WICHITA, KANSAS
R. W. LINN, CITY ENGINEER
PRIVATE PROJECT
DATE: JULY 1971