


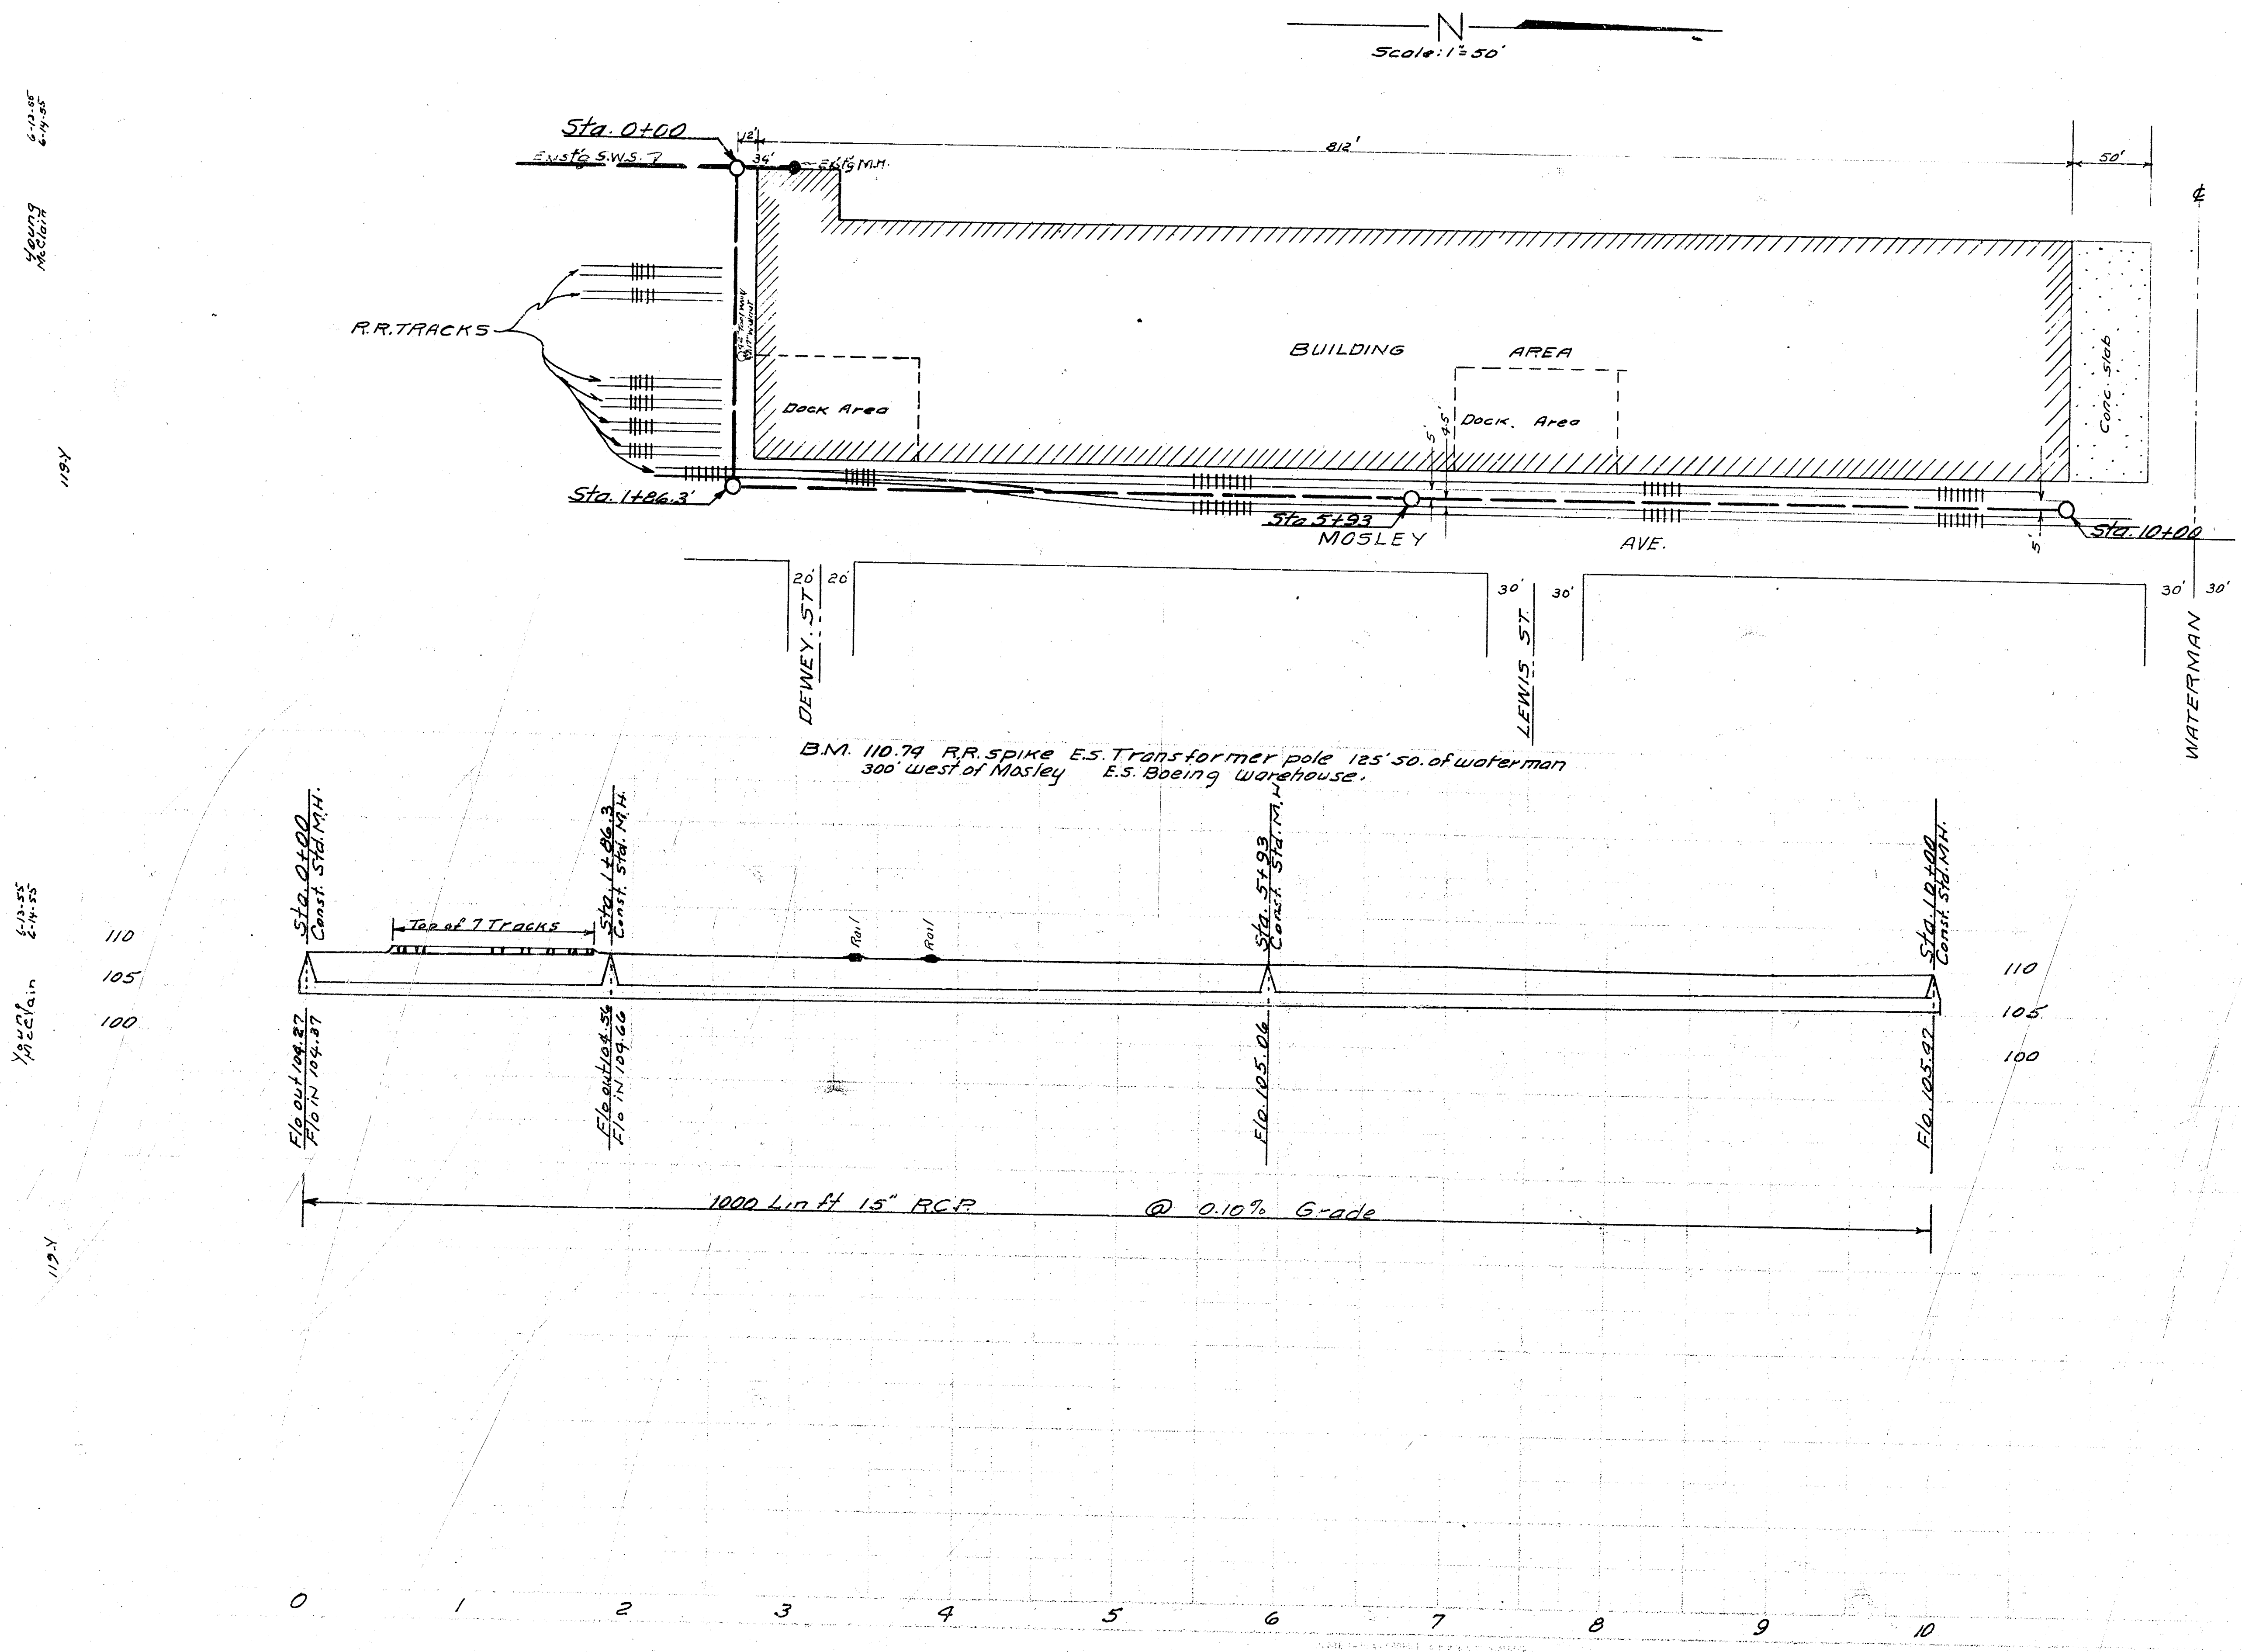

PRIVATE SWS
FRISCO WAREHOUSE
CITY OF WICHITA KANSAS
B.E. Smith City Engineer