


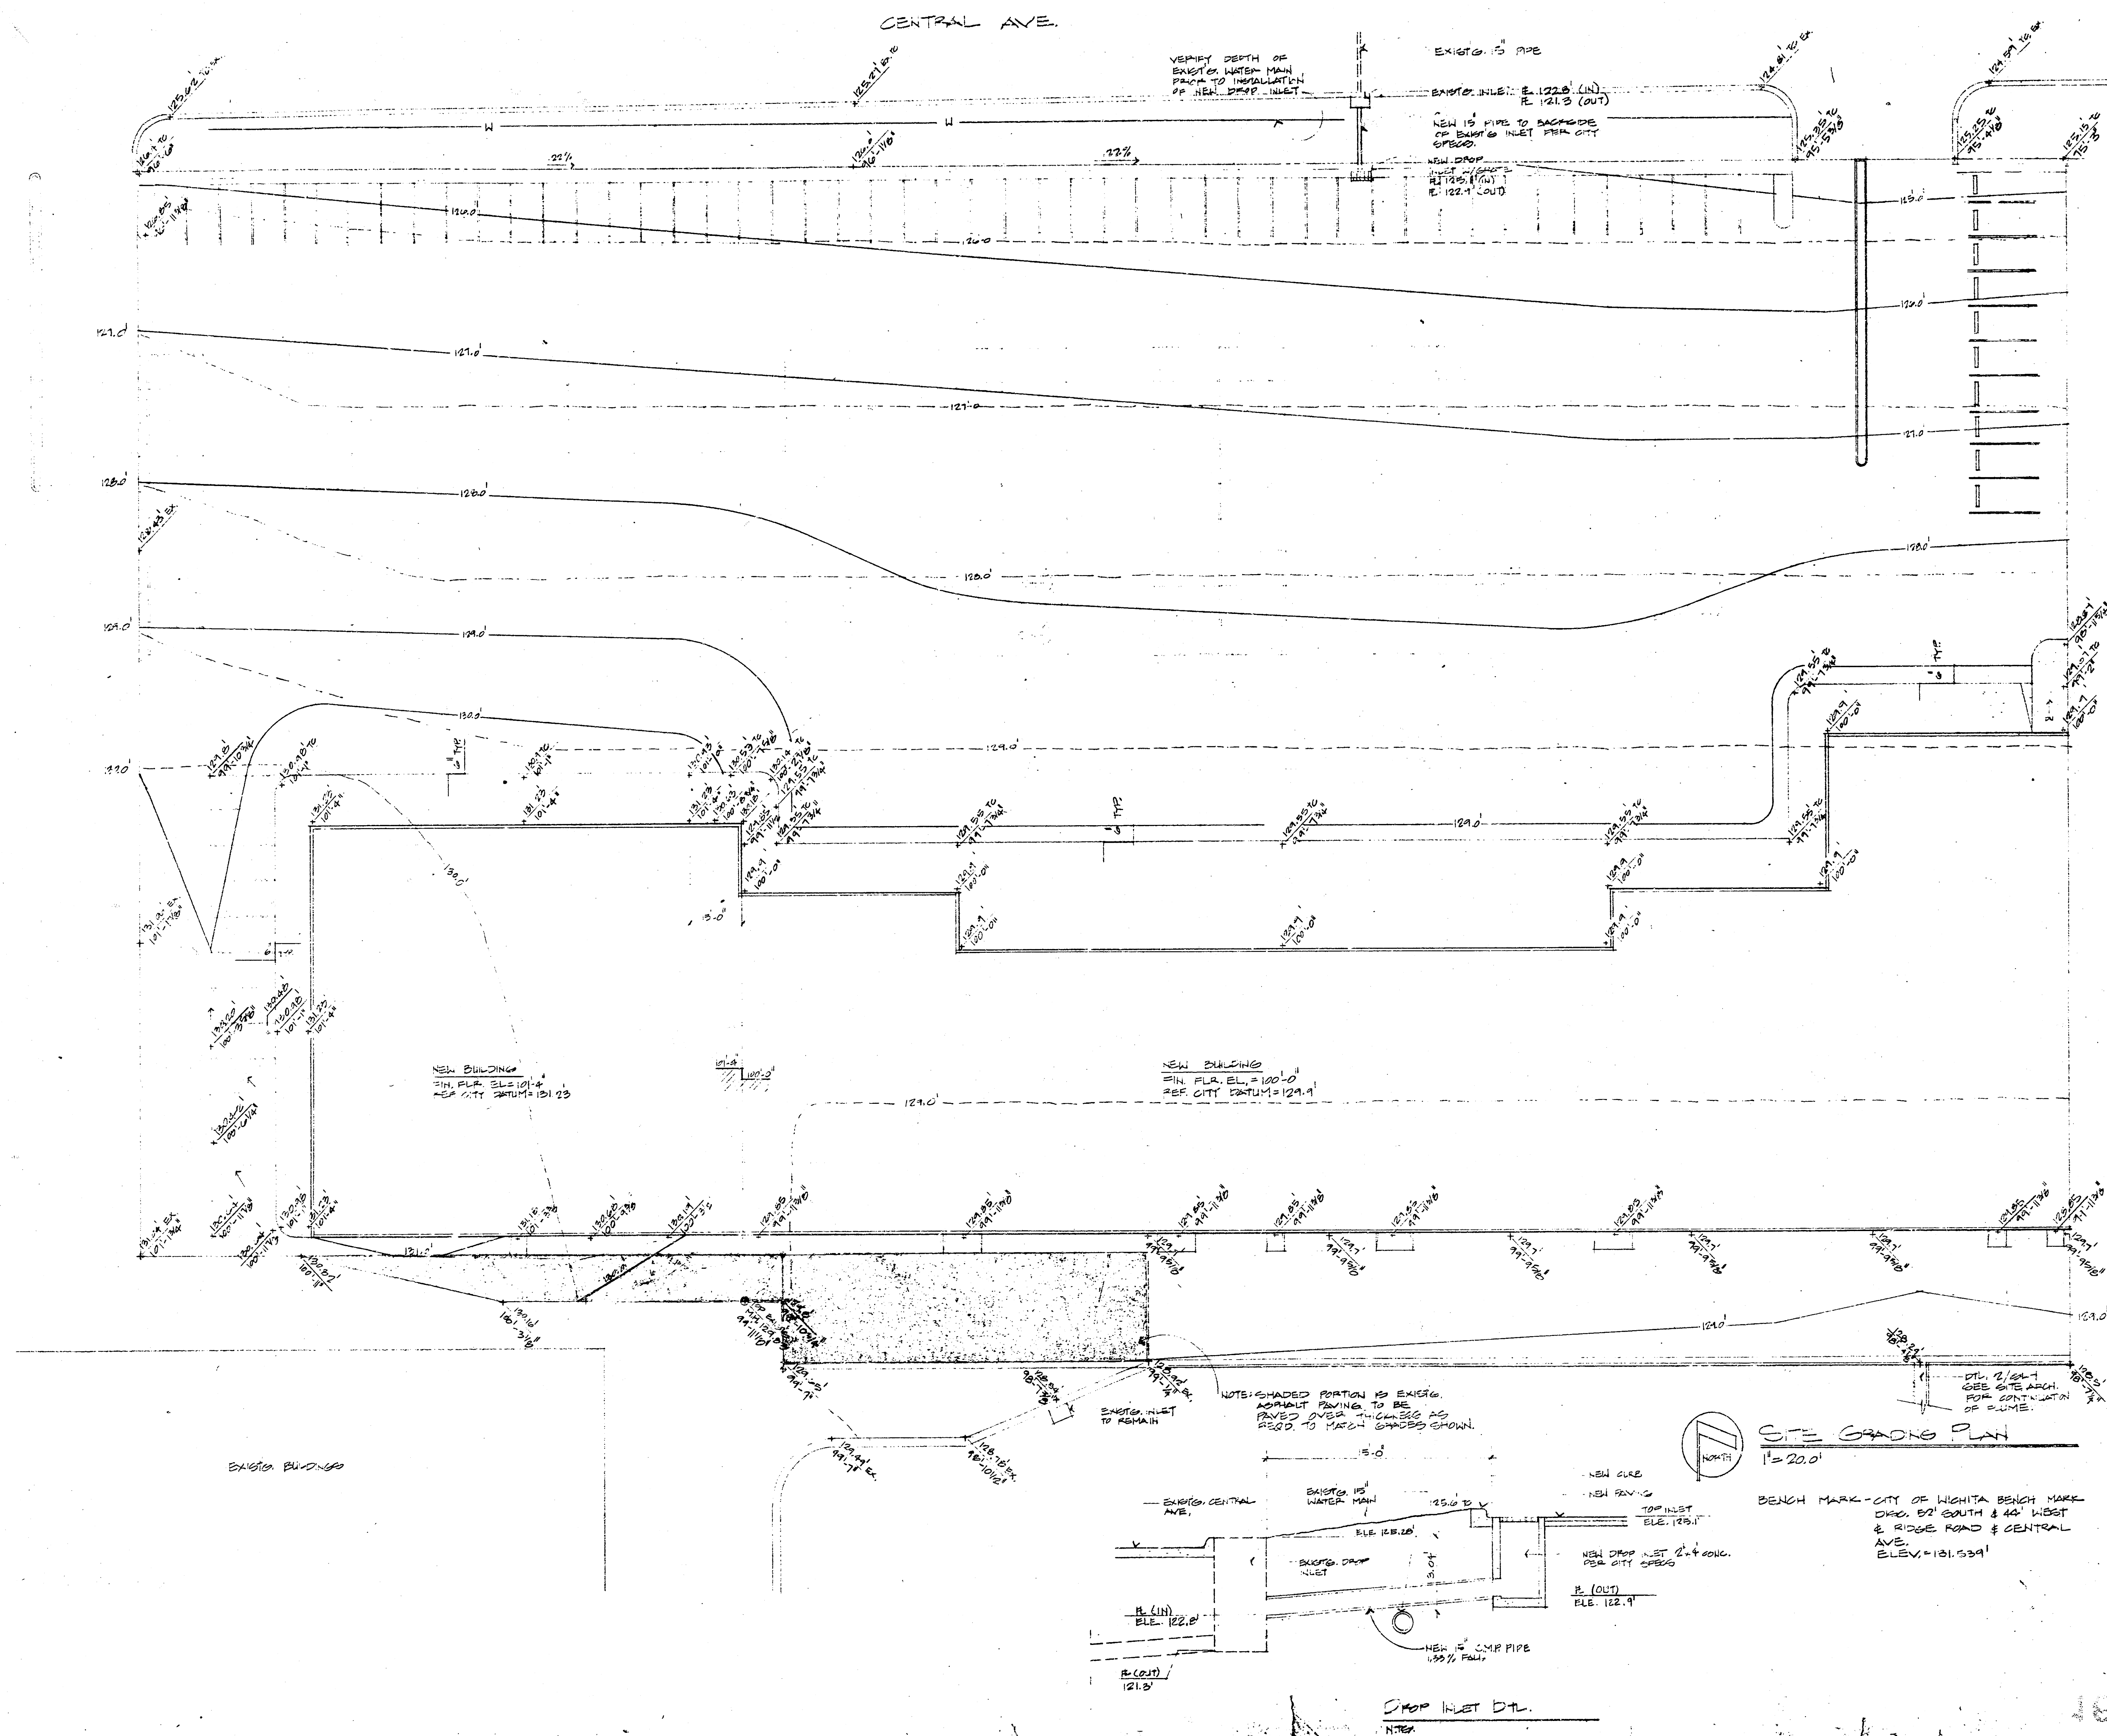

JOB NO.	621
CROSSROADS SHOPPING CENTER	KANSAS
AIA - ARCHITECT	5920 E. CENTRAL WICHITA,
THOMAS D. JACOB	67208

DATE OF PRESENT WORK
REVISION
BY
DATE

SG-1

DATE OF PRESENT WORK
REVISION
BY
DATE

THOMAS D. JACOB