


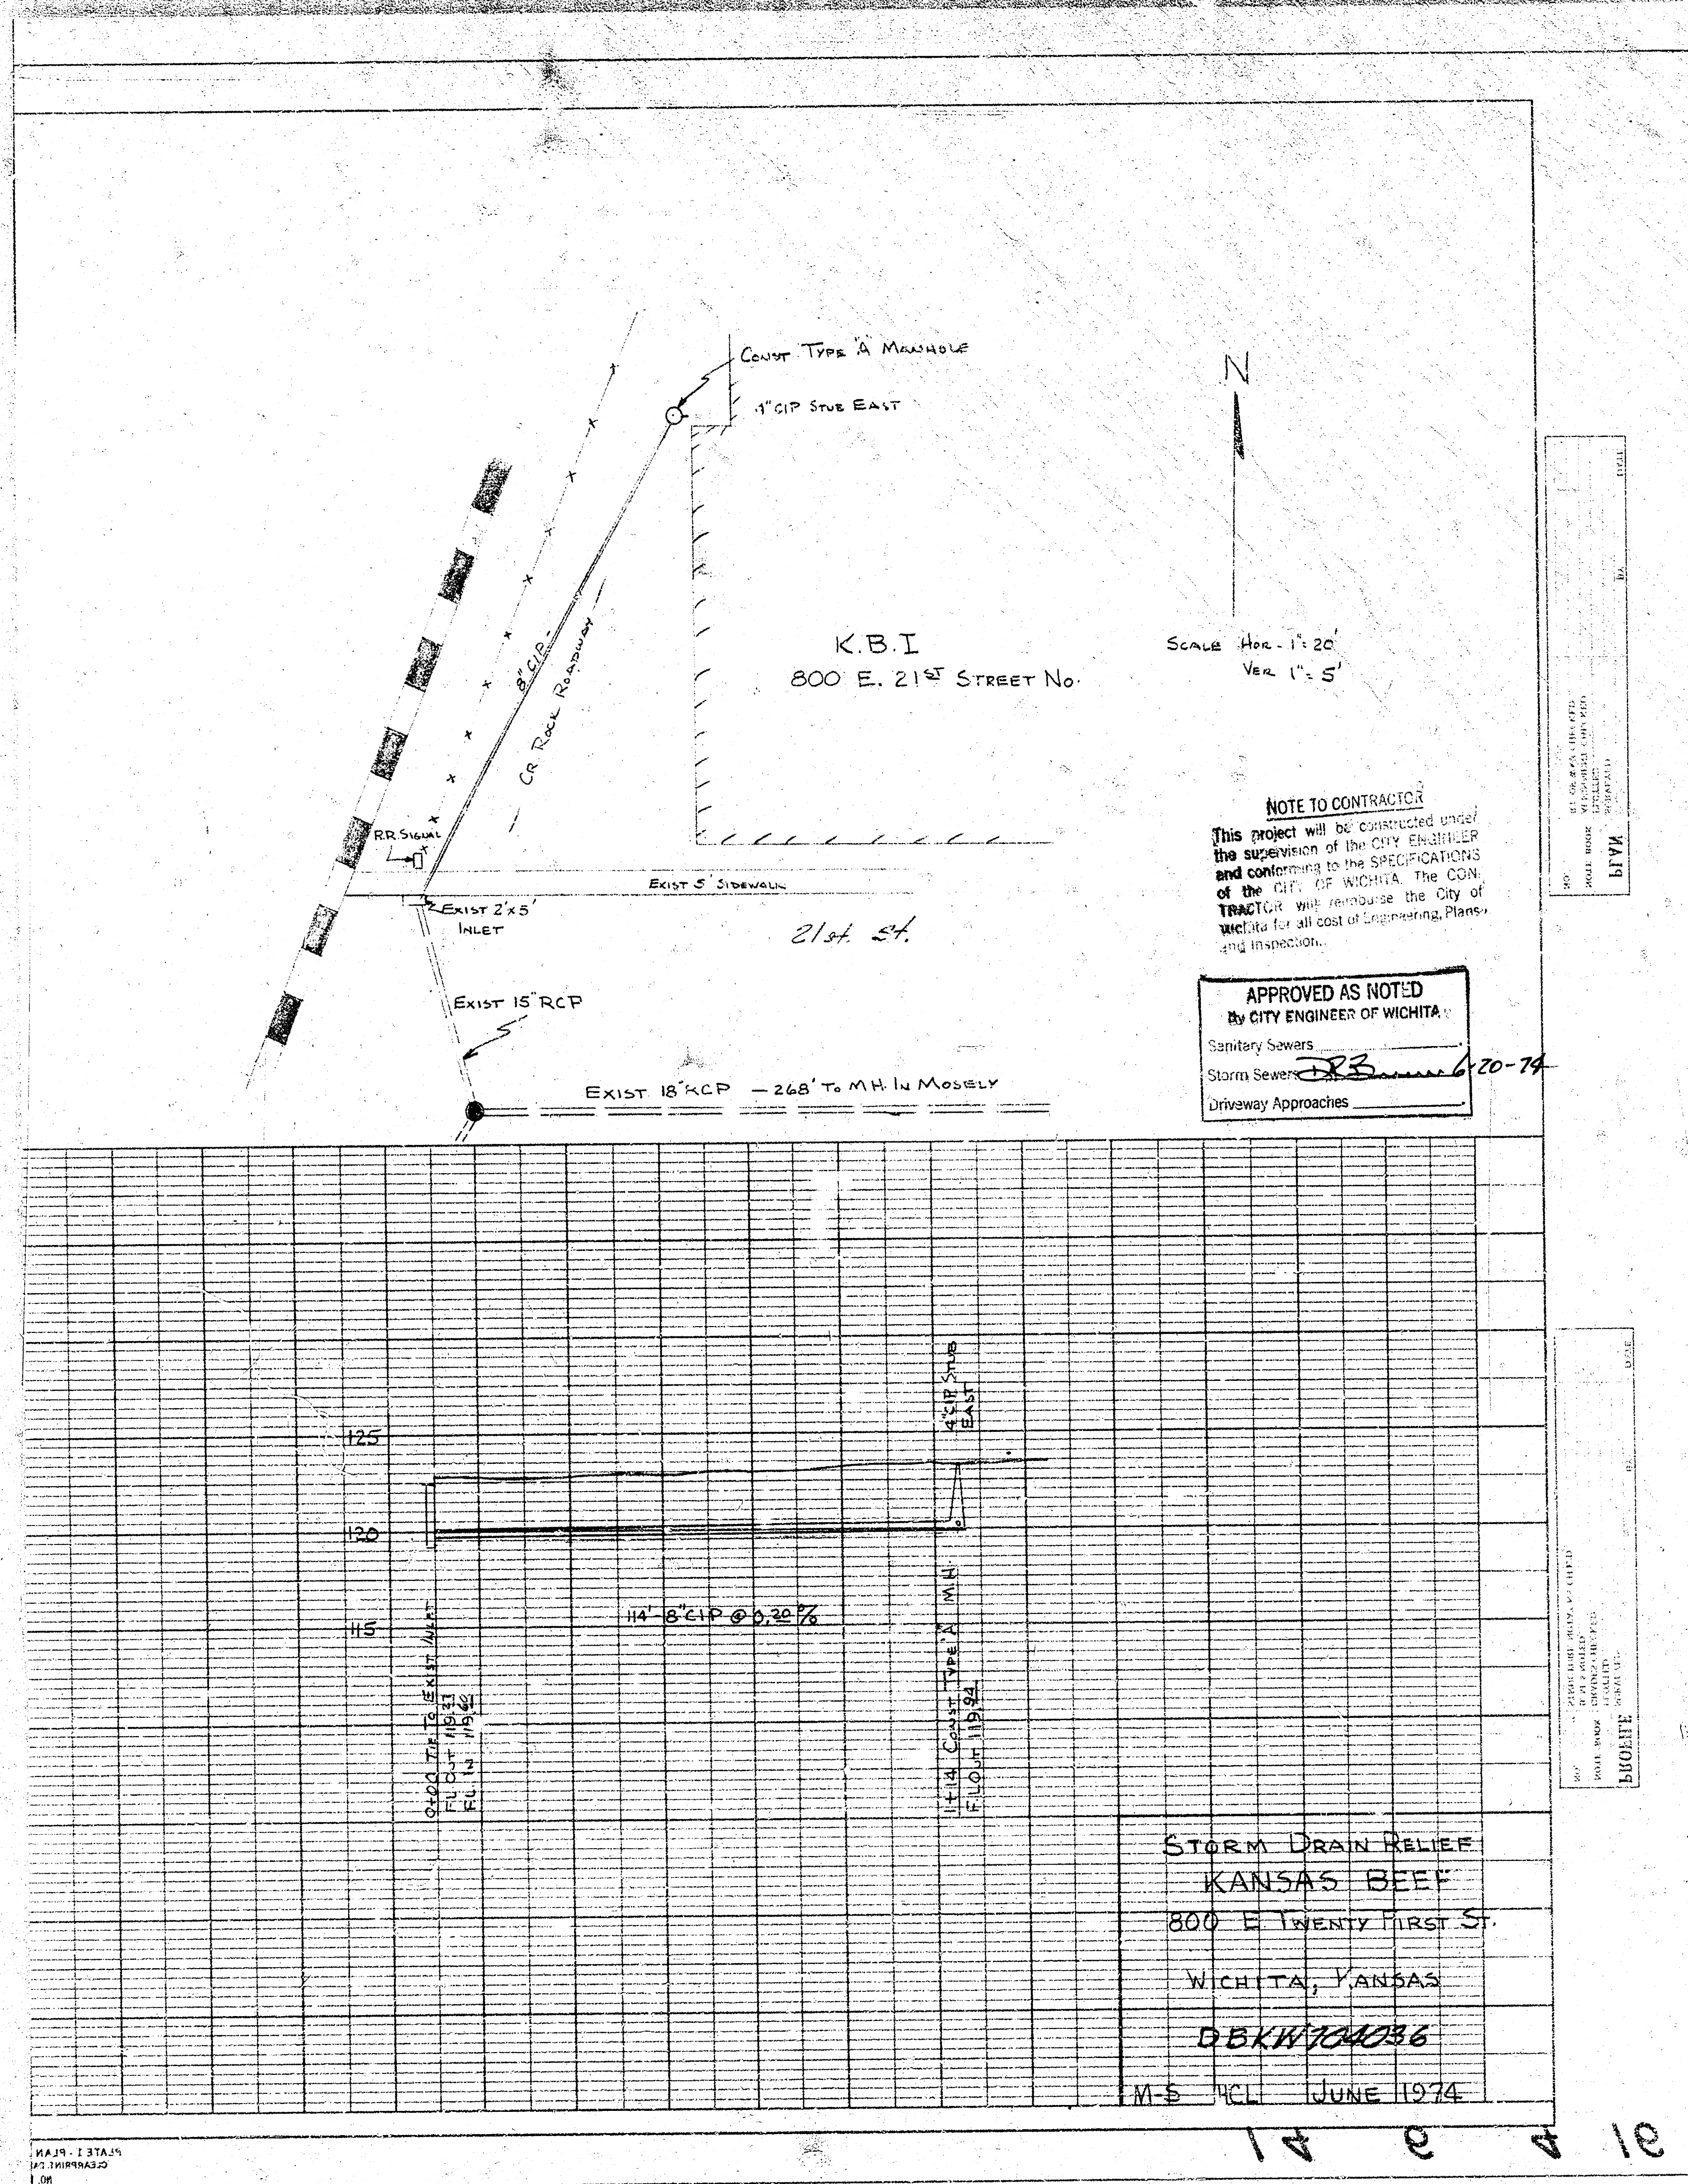

Scale: Hor. 1" = 20'
Ver. 1" = 5'

NOTE TO CONTRACTOR
This project will be constructed under the supervision of the CITY ENGINEER and conforming to the SPECIFICATIONS of the CITY OF WICHITA. The CON. TRACTOR will reimburse the City of Wichita for all cost of Engineering, Plans, and Inspection.

APPROVED AS NOTED
By CITY ENGINEER OF WICHITA
Sanitary Sewers
Storm Sewers
Driveway Approaches

DATE: 6/20/74
BY: DBK/104036
CHECKED: [Signature]
APPROVED: [Signature]

DATE: 6/20/74
BY: DBK/104036
CHECKED: [Signature]
APPROVED: [Signature]

WICHITA, KANSAS
JUNE 1974

31 2 4 1