



LOT 3
WESTWAY DEVELOPMENT ADDITION

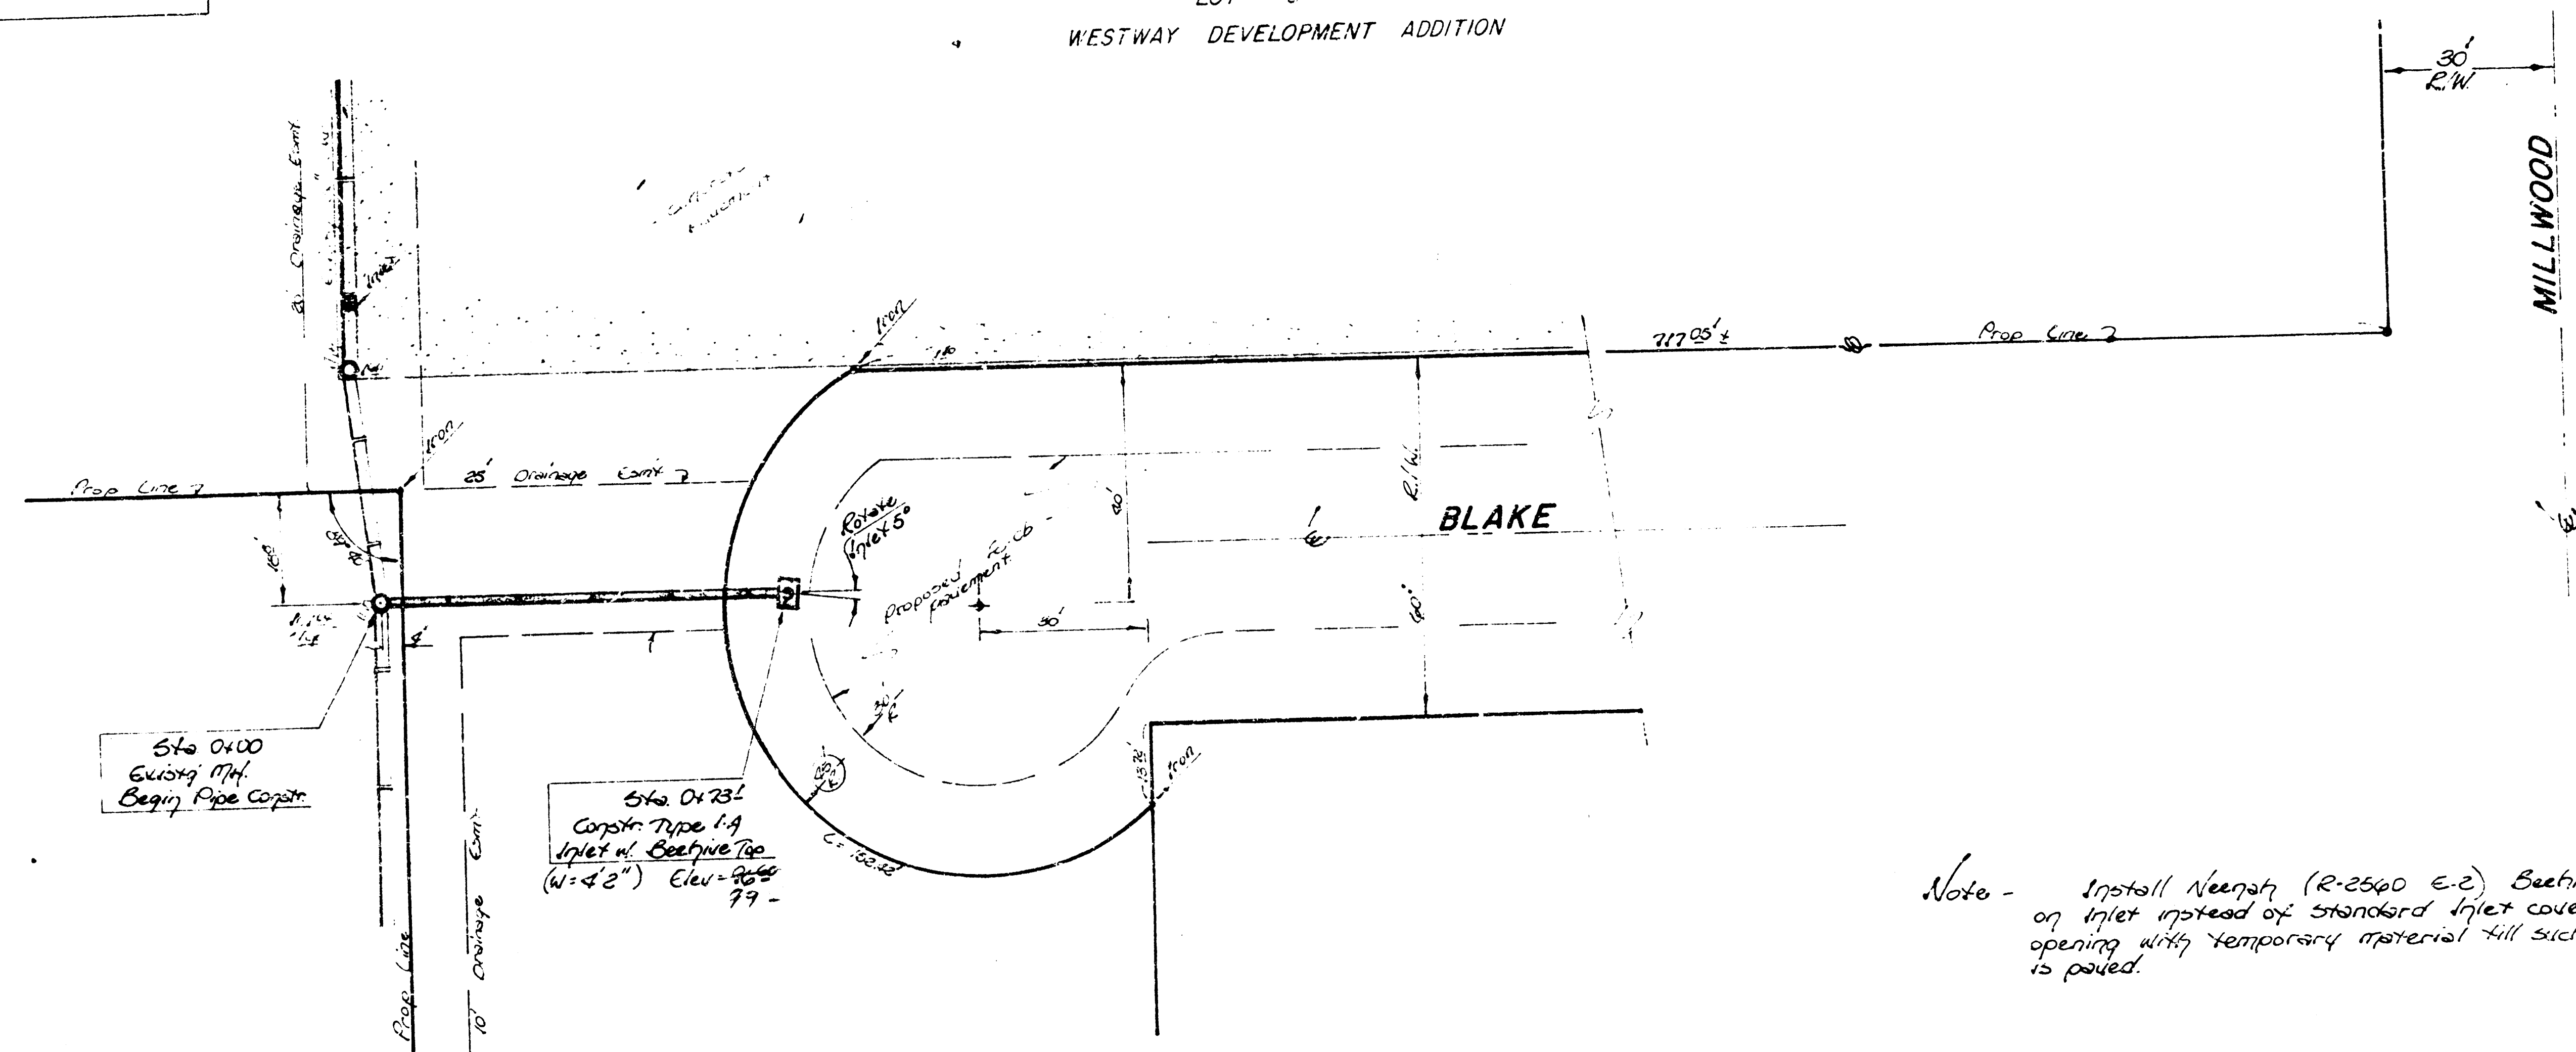

Scale - $1'' = 20'$ Plan
 $1'' = 20'$ Profile - for
 $1'' = 5'$ - vert.

Note - Install Neenah (R-2540 E-2) Backhoe Inlet Grate on Inlet instead of standard Inlet cover. Back lateral inlet opening with temporary material till such time as 4th Street is paved.

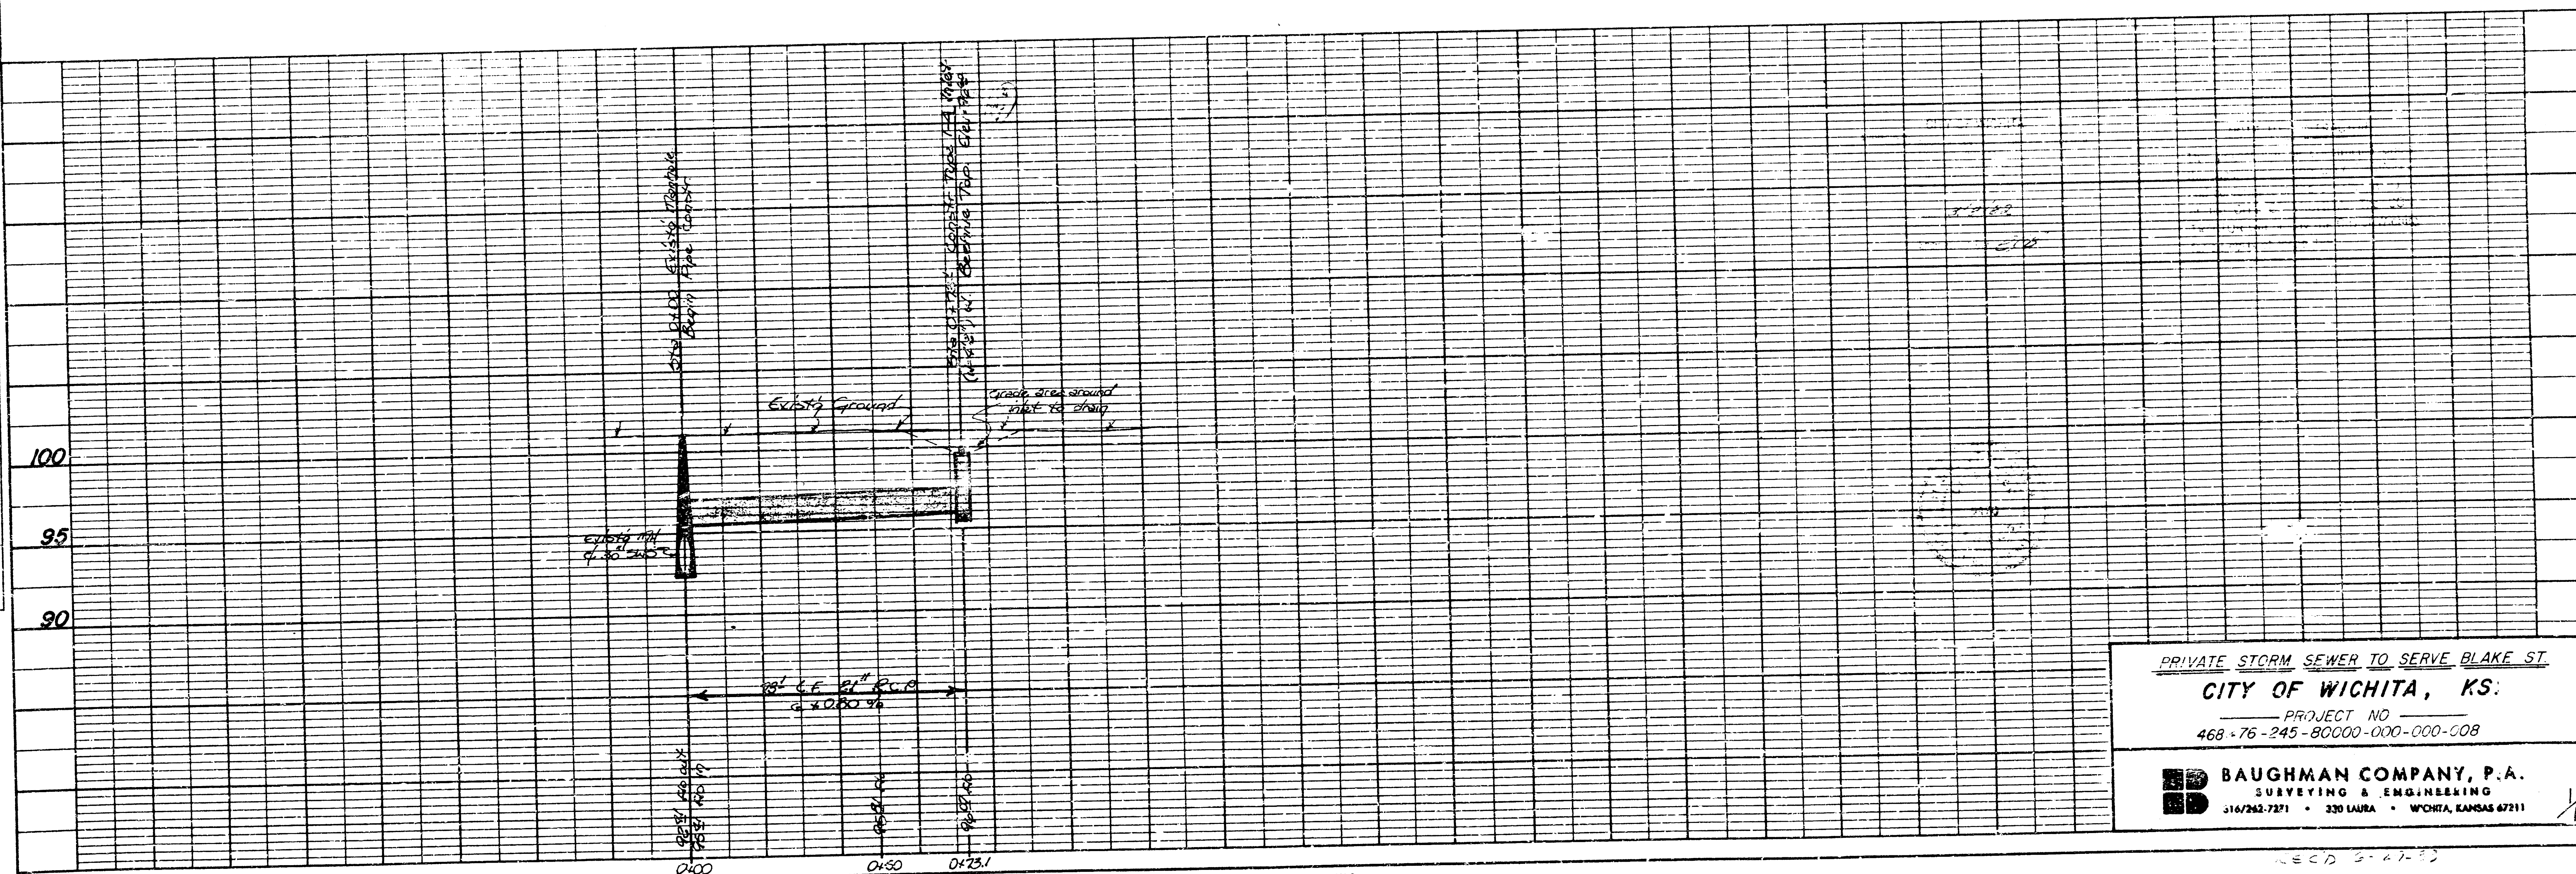

PRIVATE STORM SEWER TO SERVE BLAKE ST.

CITY OF WICHITA, KS.

PROJECT NO
468-76-245-80000-000-000-008

BAUGHMAN COMPANY, P.A.
SURVEYING & ENGINEERING
616/242-7271 • 330 LAURA • WICHITA, KANSAS 67211

PLATE 1 - PLAN - PROFILE - F.A.S.
CLEARPRINT PAPER CO., S. F. CAL.
NO. 1000H.1

FILMED FROM THE BEST