


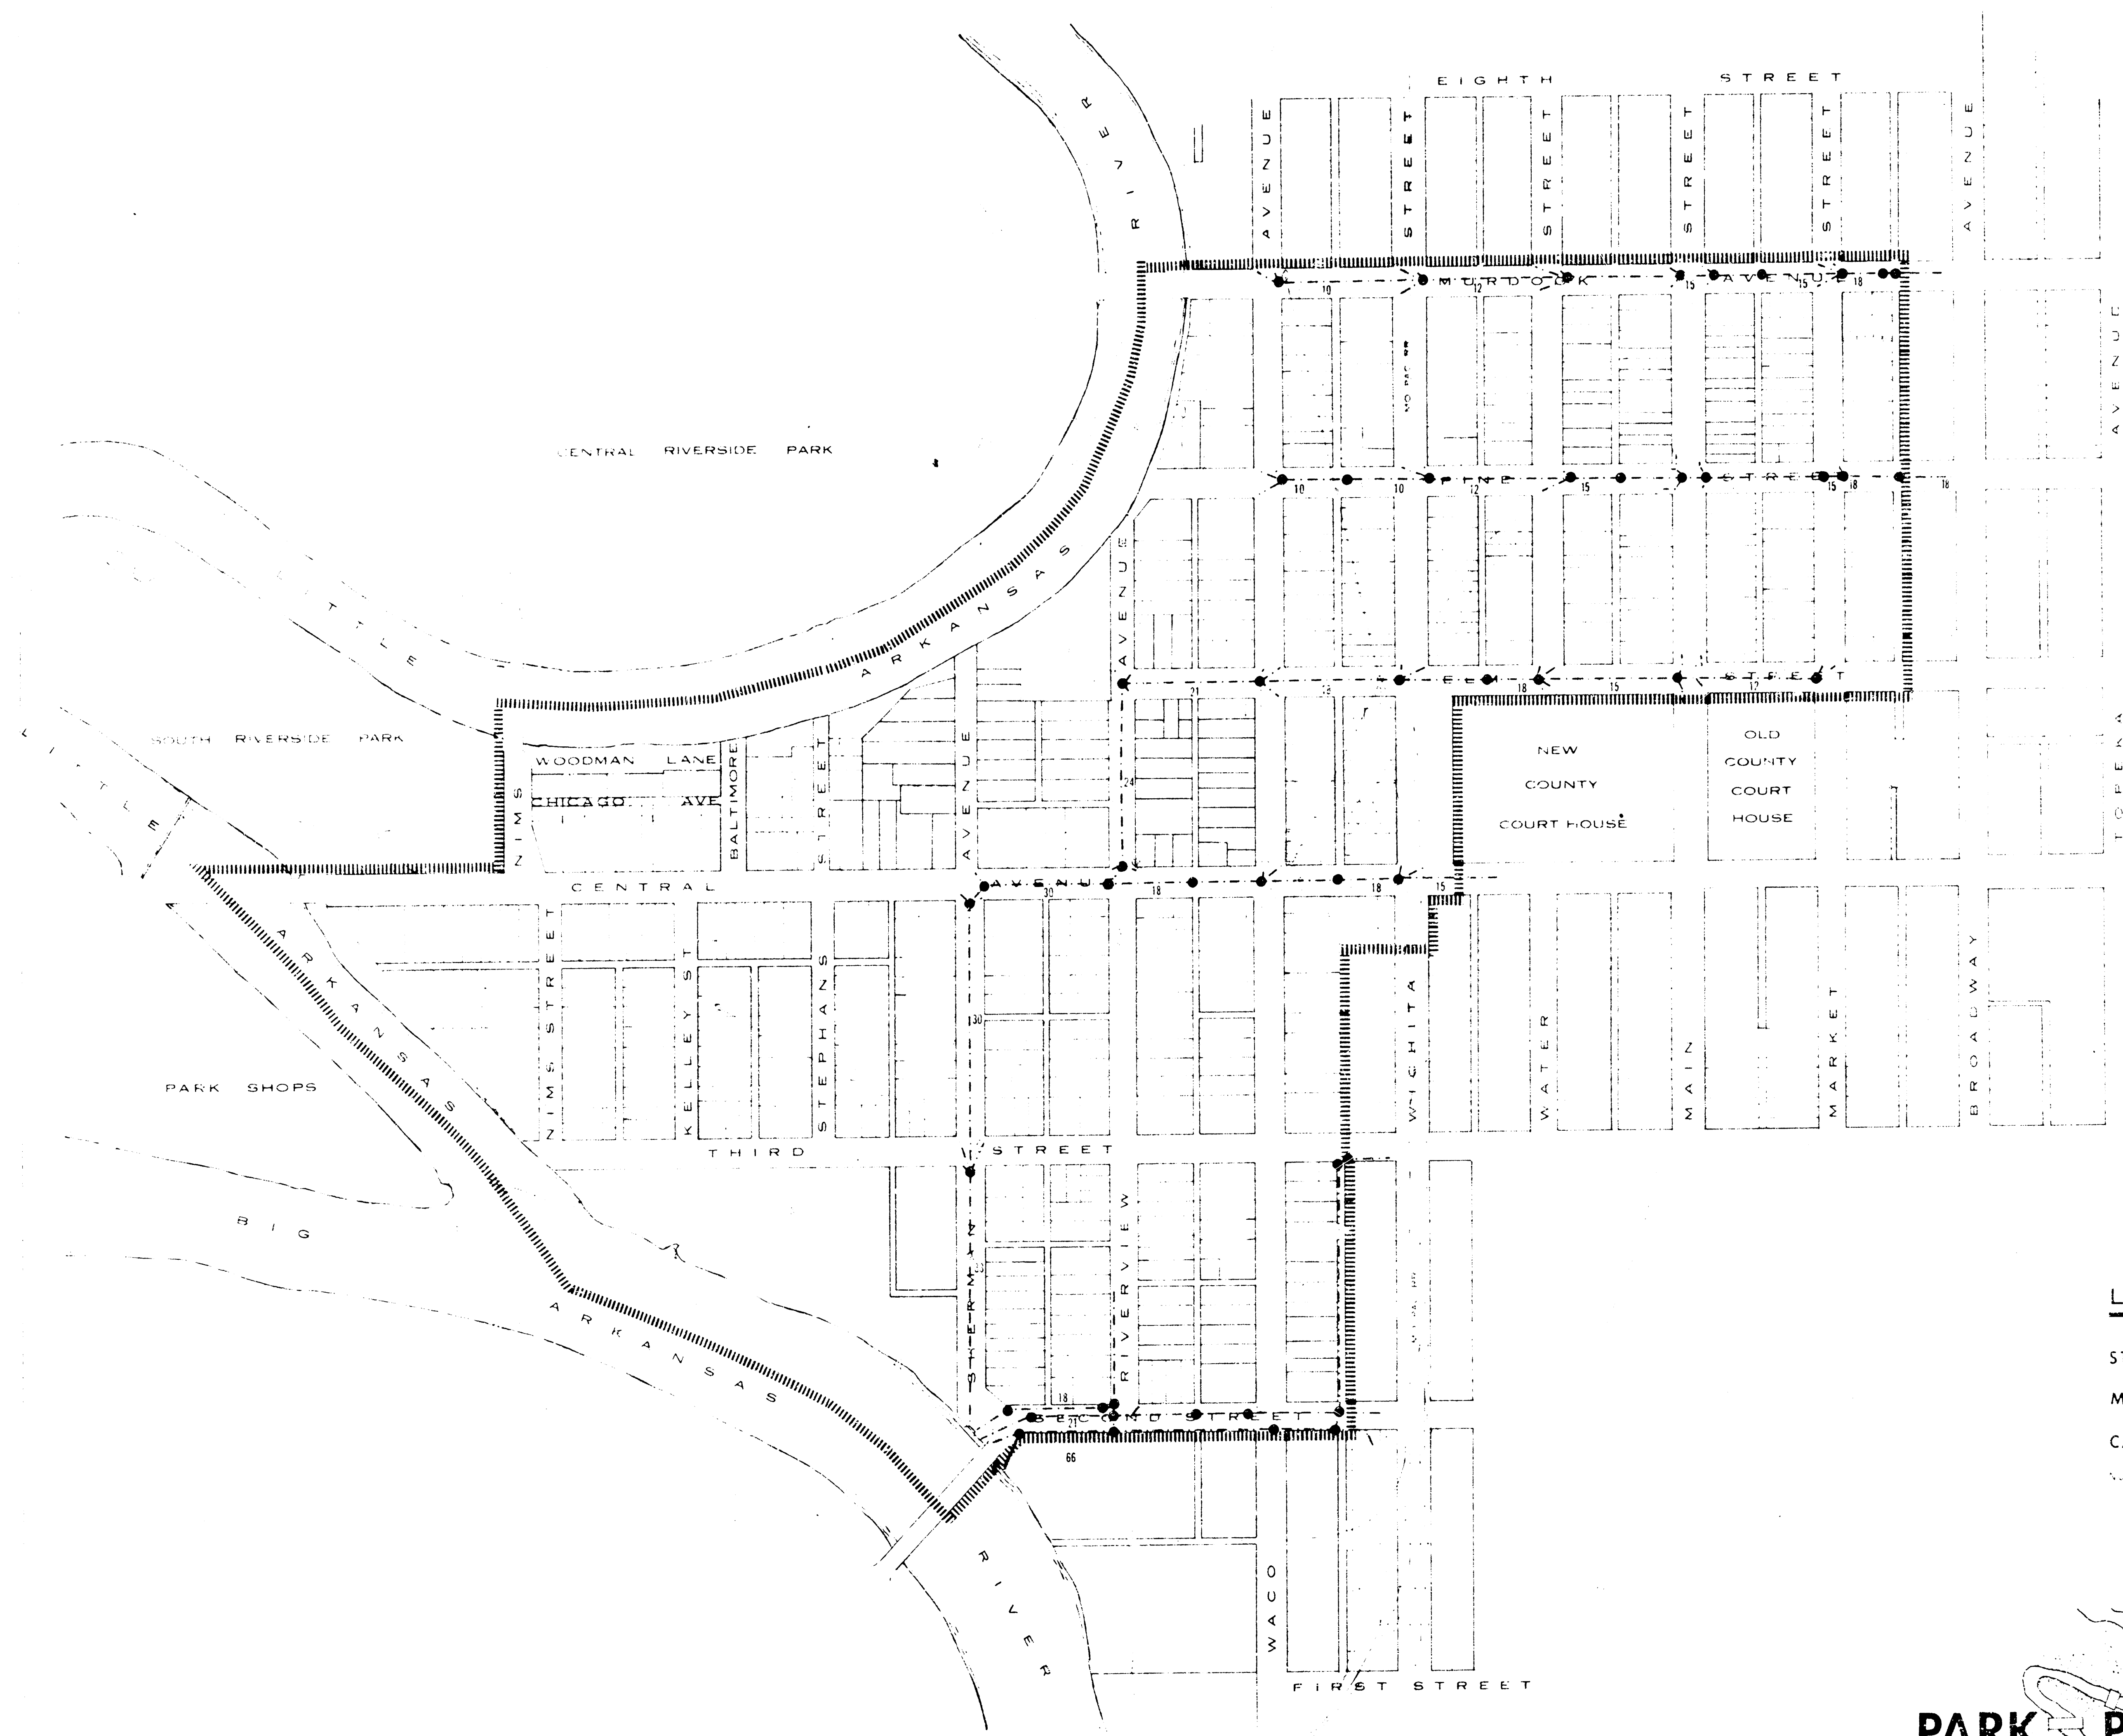

LEGEND

- STORM SEWER
- MANHOLE
- CATCH BASIN
- NOTE: NUMBERS INDICATE SIZE IN INCHES

STORM SEWER

URBAN RENEWAL AGENCY of the
WICHITA, KANSAS METROPOLITAN AREA

PARK PLAZA G-N-R-P

PLANNING CONSULTANTS
OBLINGER + SMITH - WICHITA, KANSAS
kansas R-13

