



47th Street South

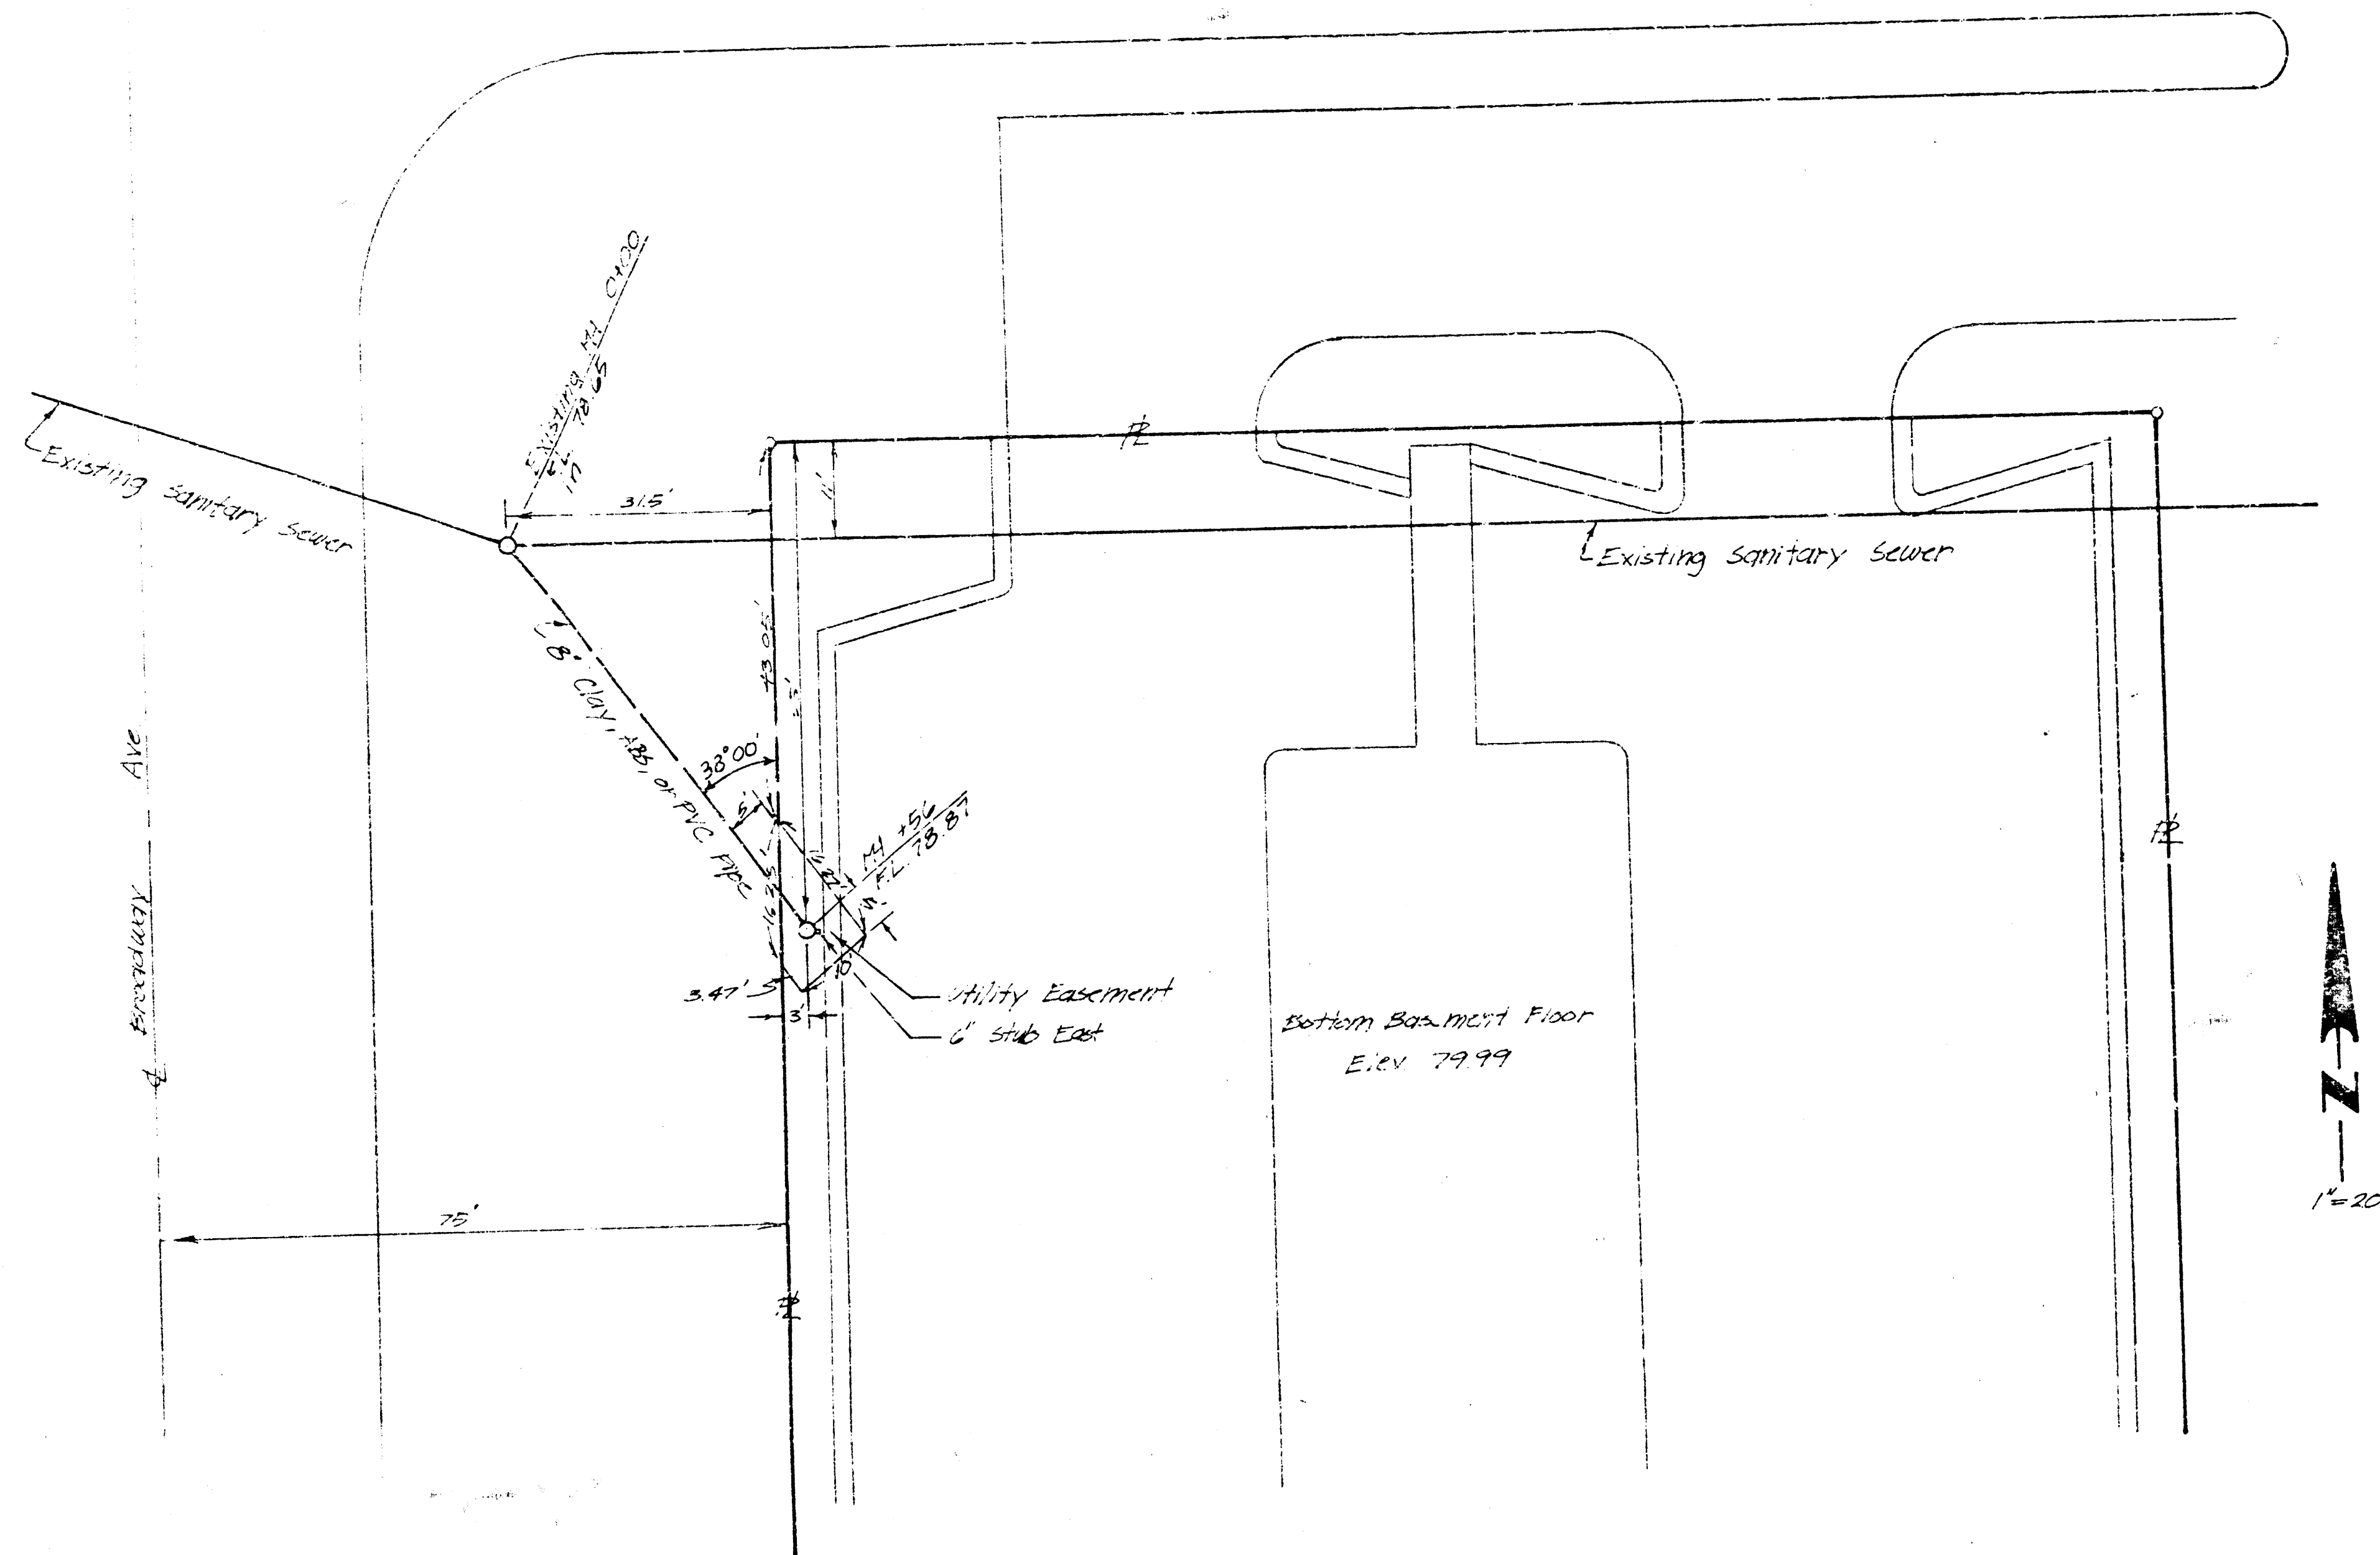

PROJECT NO. DBKW707028

6-20-77
 APPROVED AS NOTED
 By CITY ENGINEER
 Sanitary Sewers
 Storm Sewers
 Driveway Approaches

NOTE TO CONTRACTOR
 This project will be constructed under the supervision of the CITY ENGINEER and conforming to the SPECIFICATIONS of the CITY OF WICHITA. The CONTRACTOR will reimburse the City of Wichita for all cost of Engineering and Inspection.

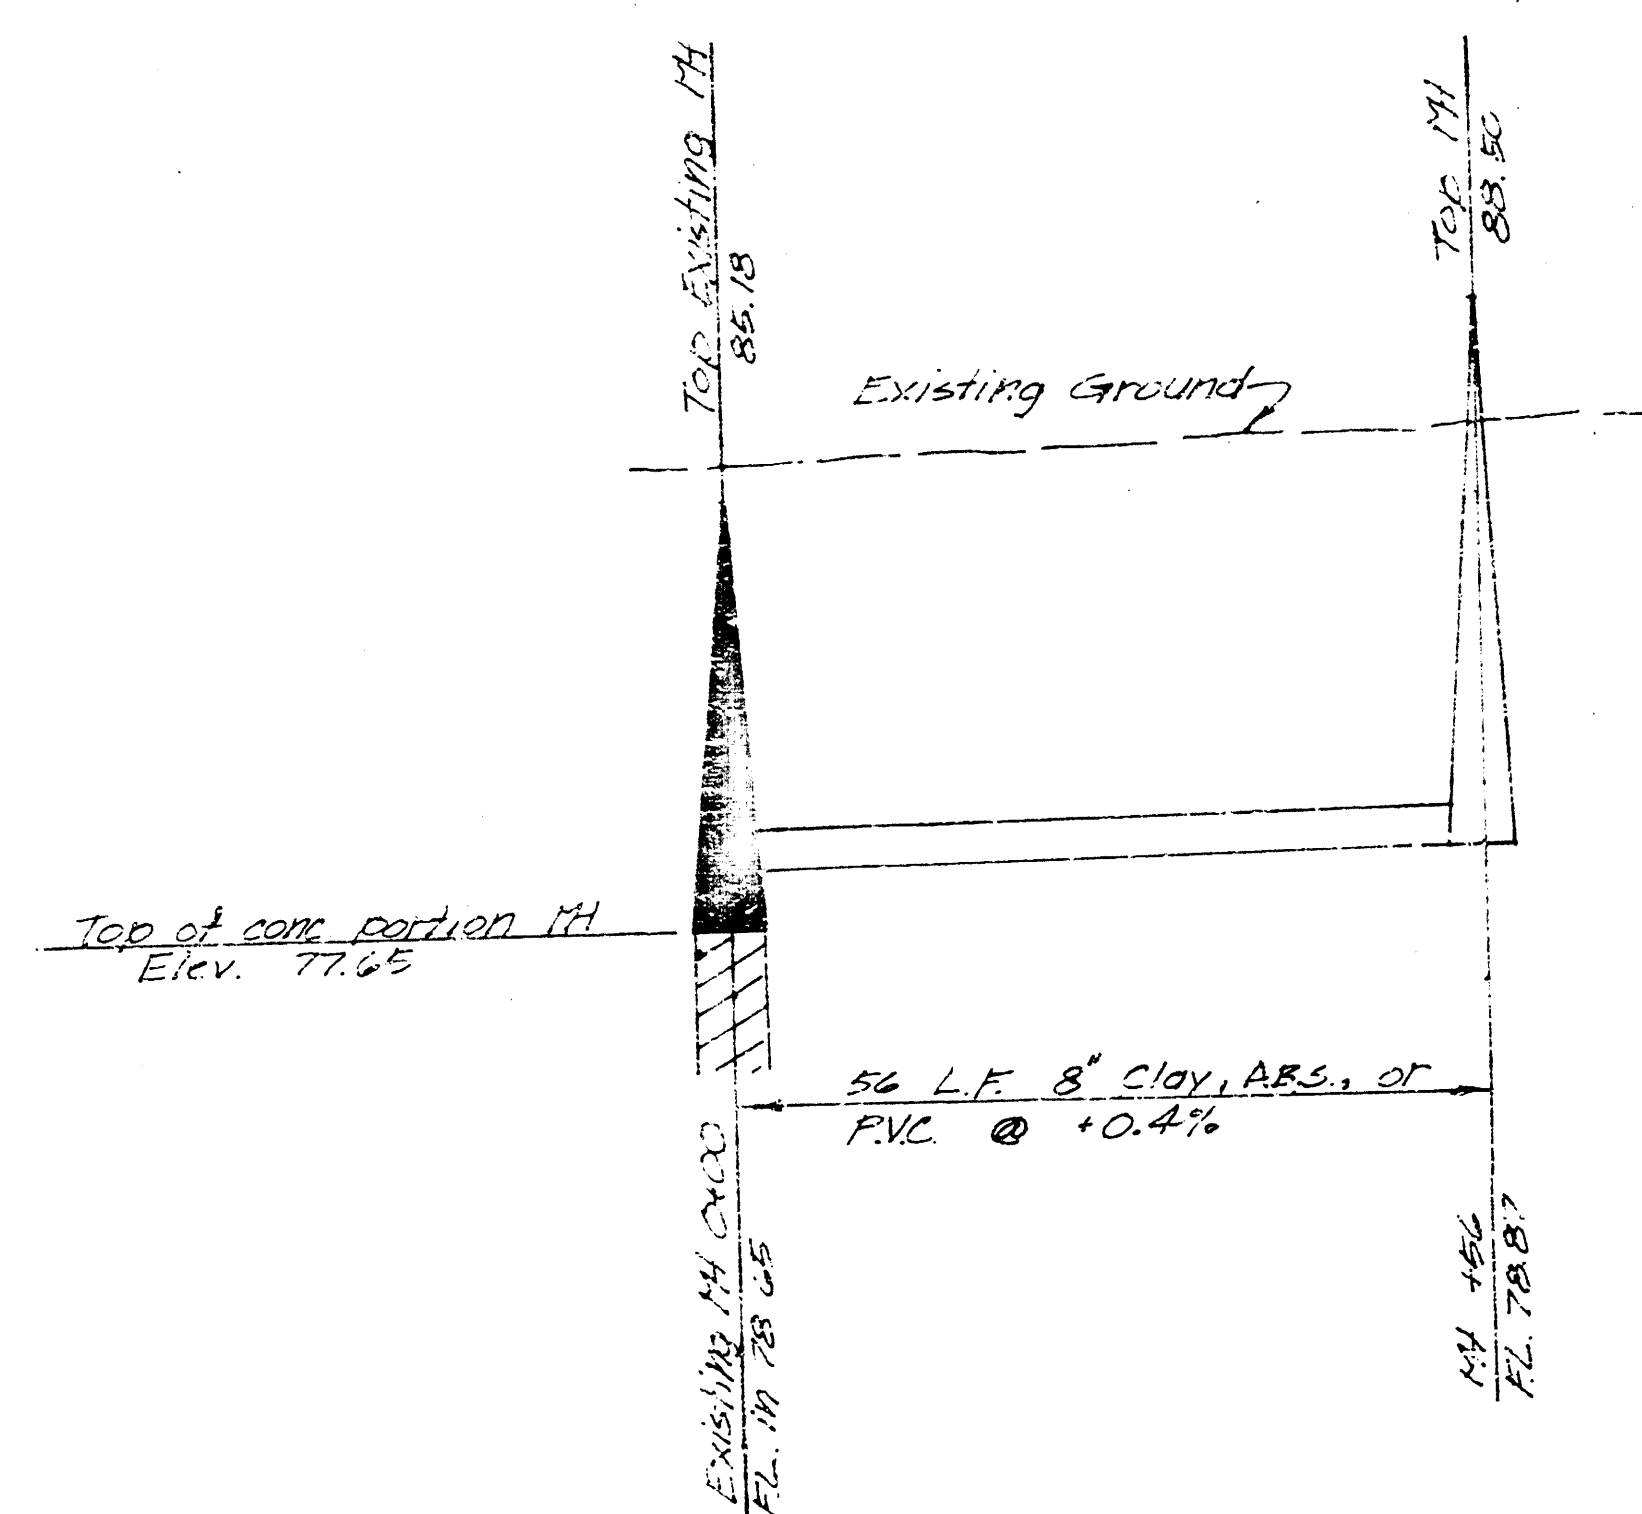

Sanitary Sewer

McDonald's Lease in Nolan's Gardens, Sedgwick County, Kansas.

R.D. Taylor, P.E.
 May 27, 1977

