


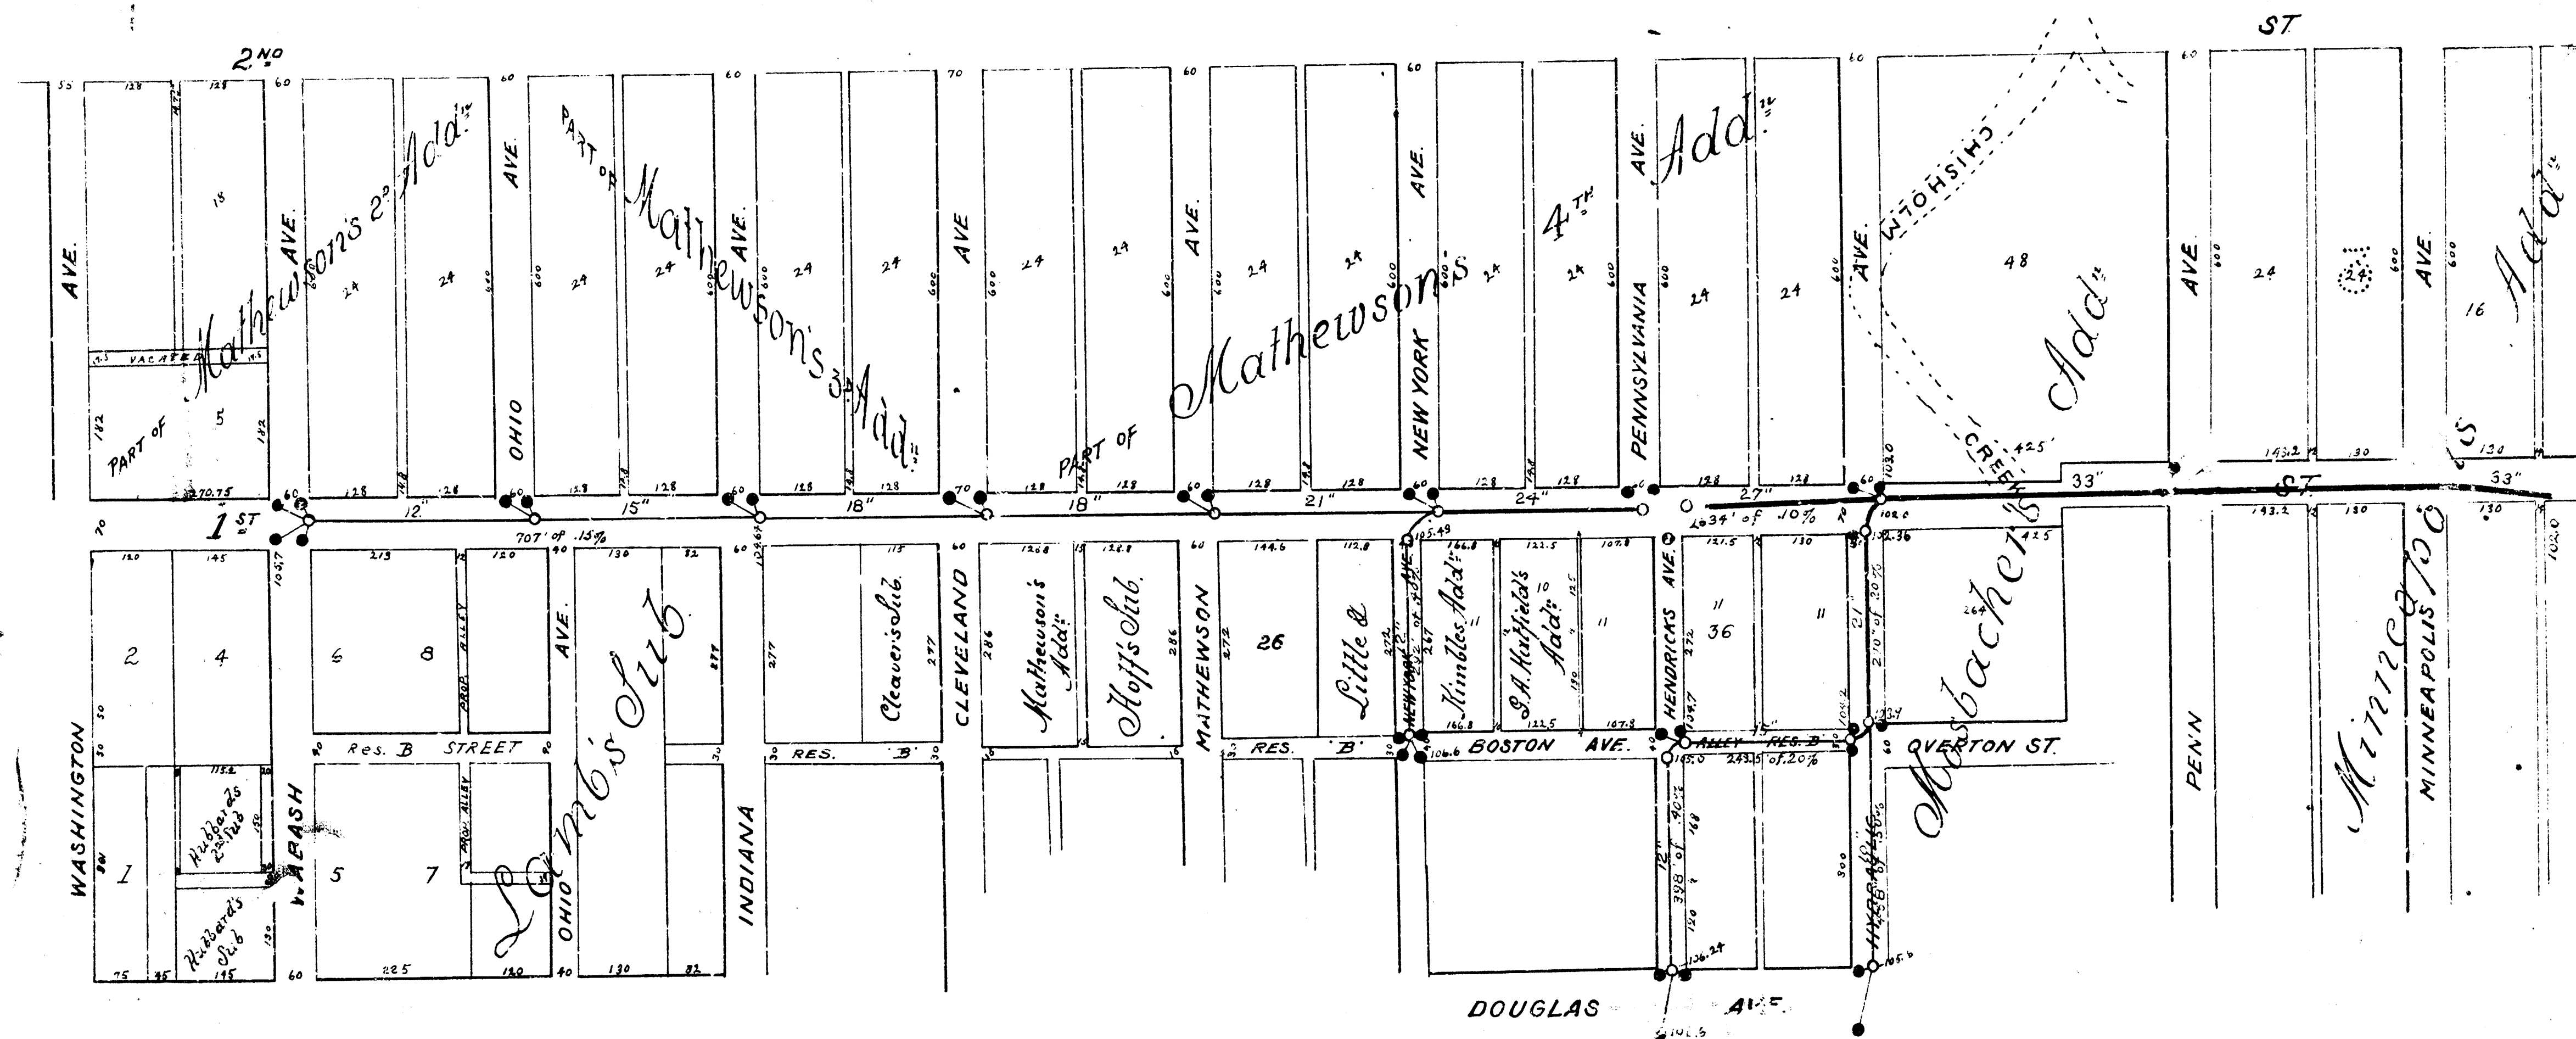

First Street Lateral

