


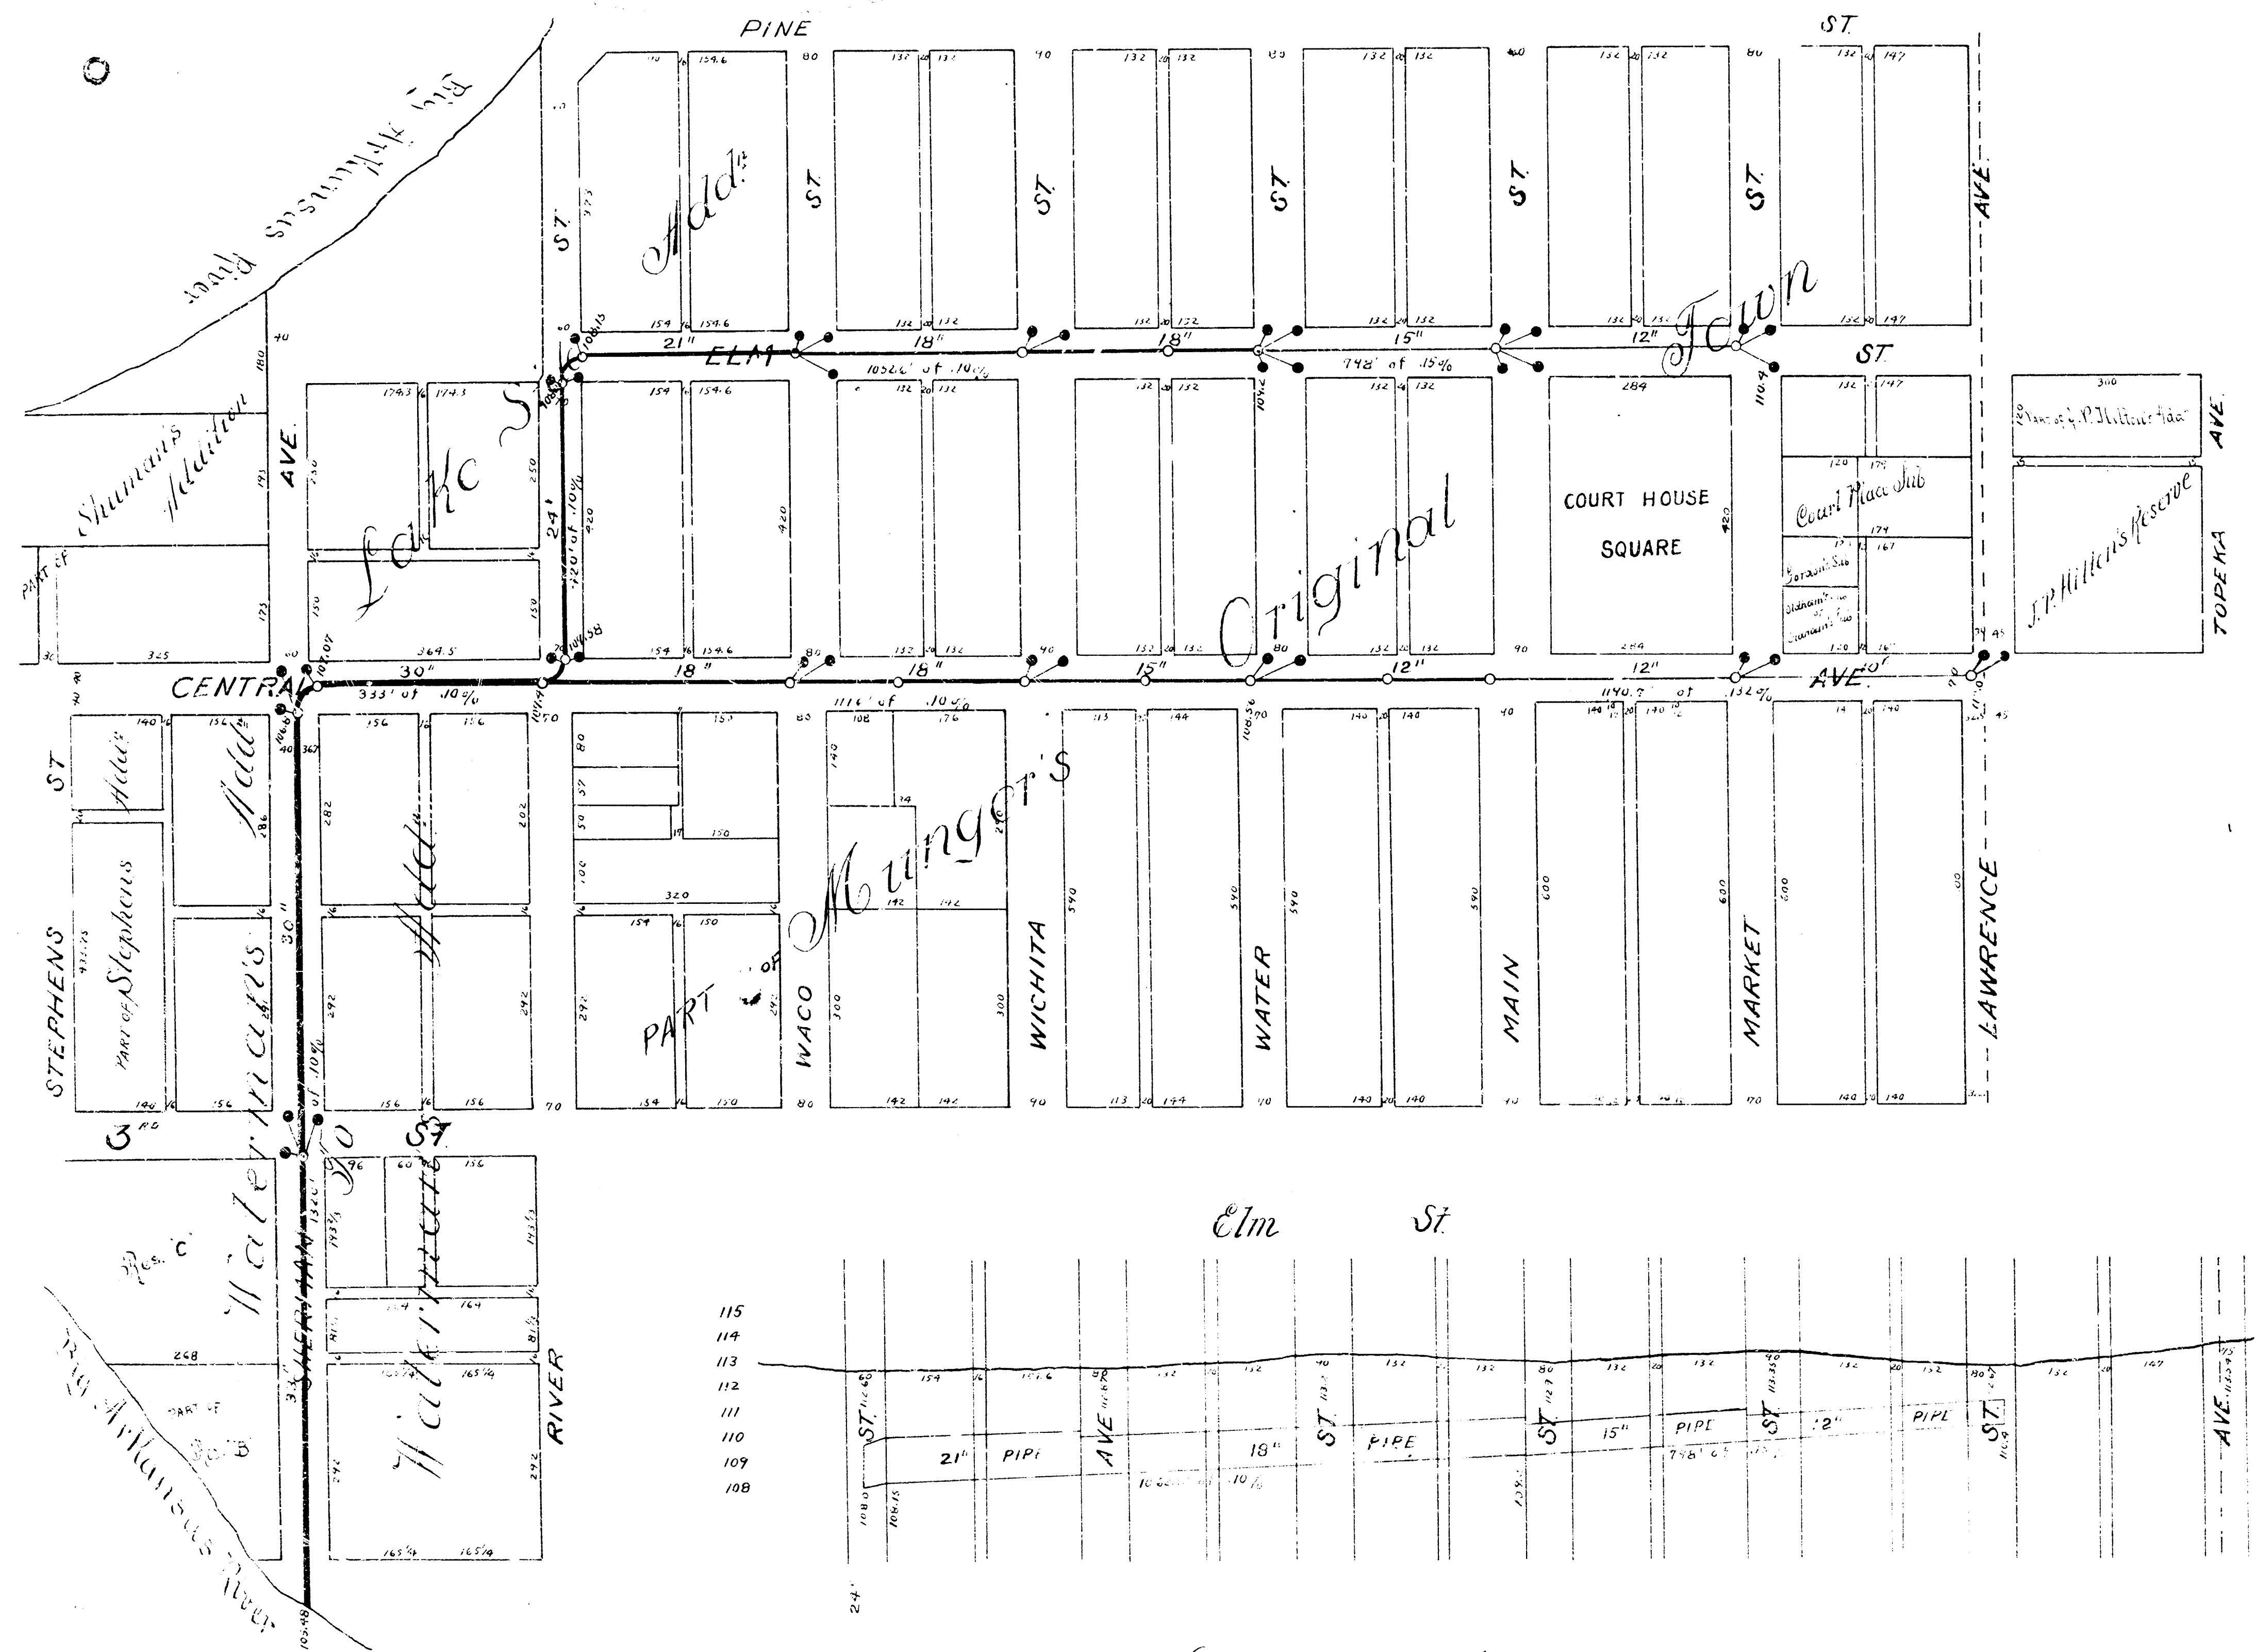

West
Central Ave.
Lateral.

